

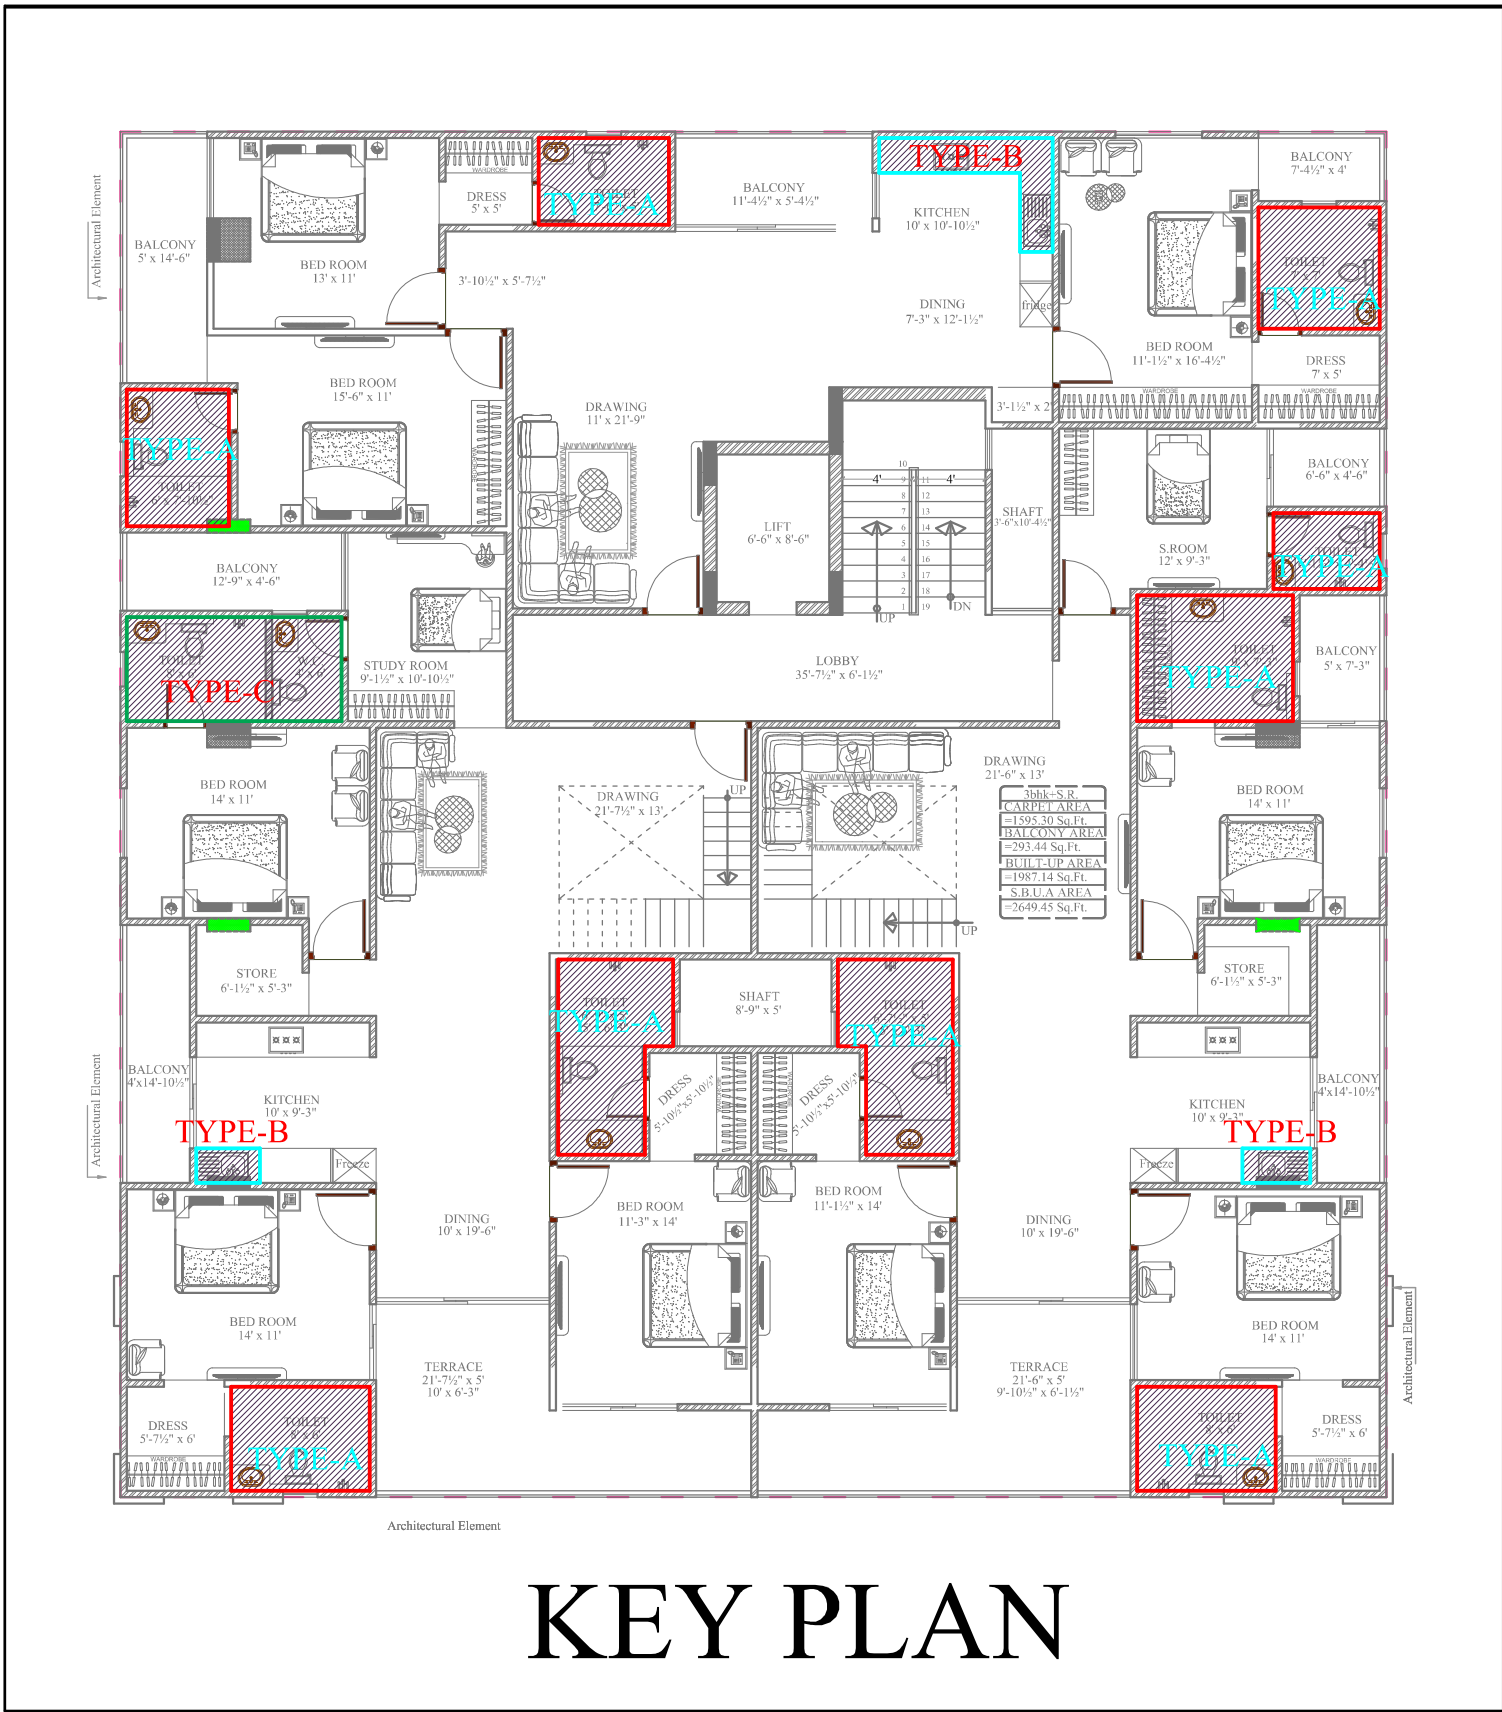


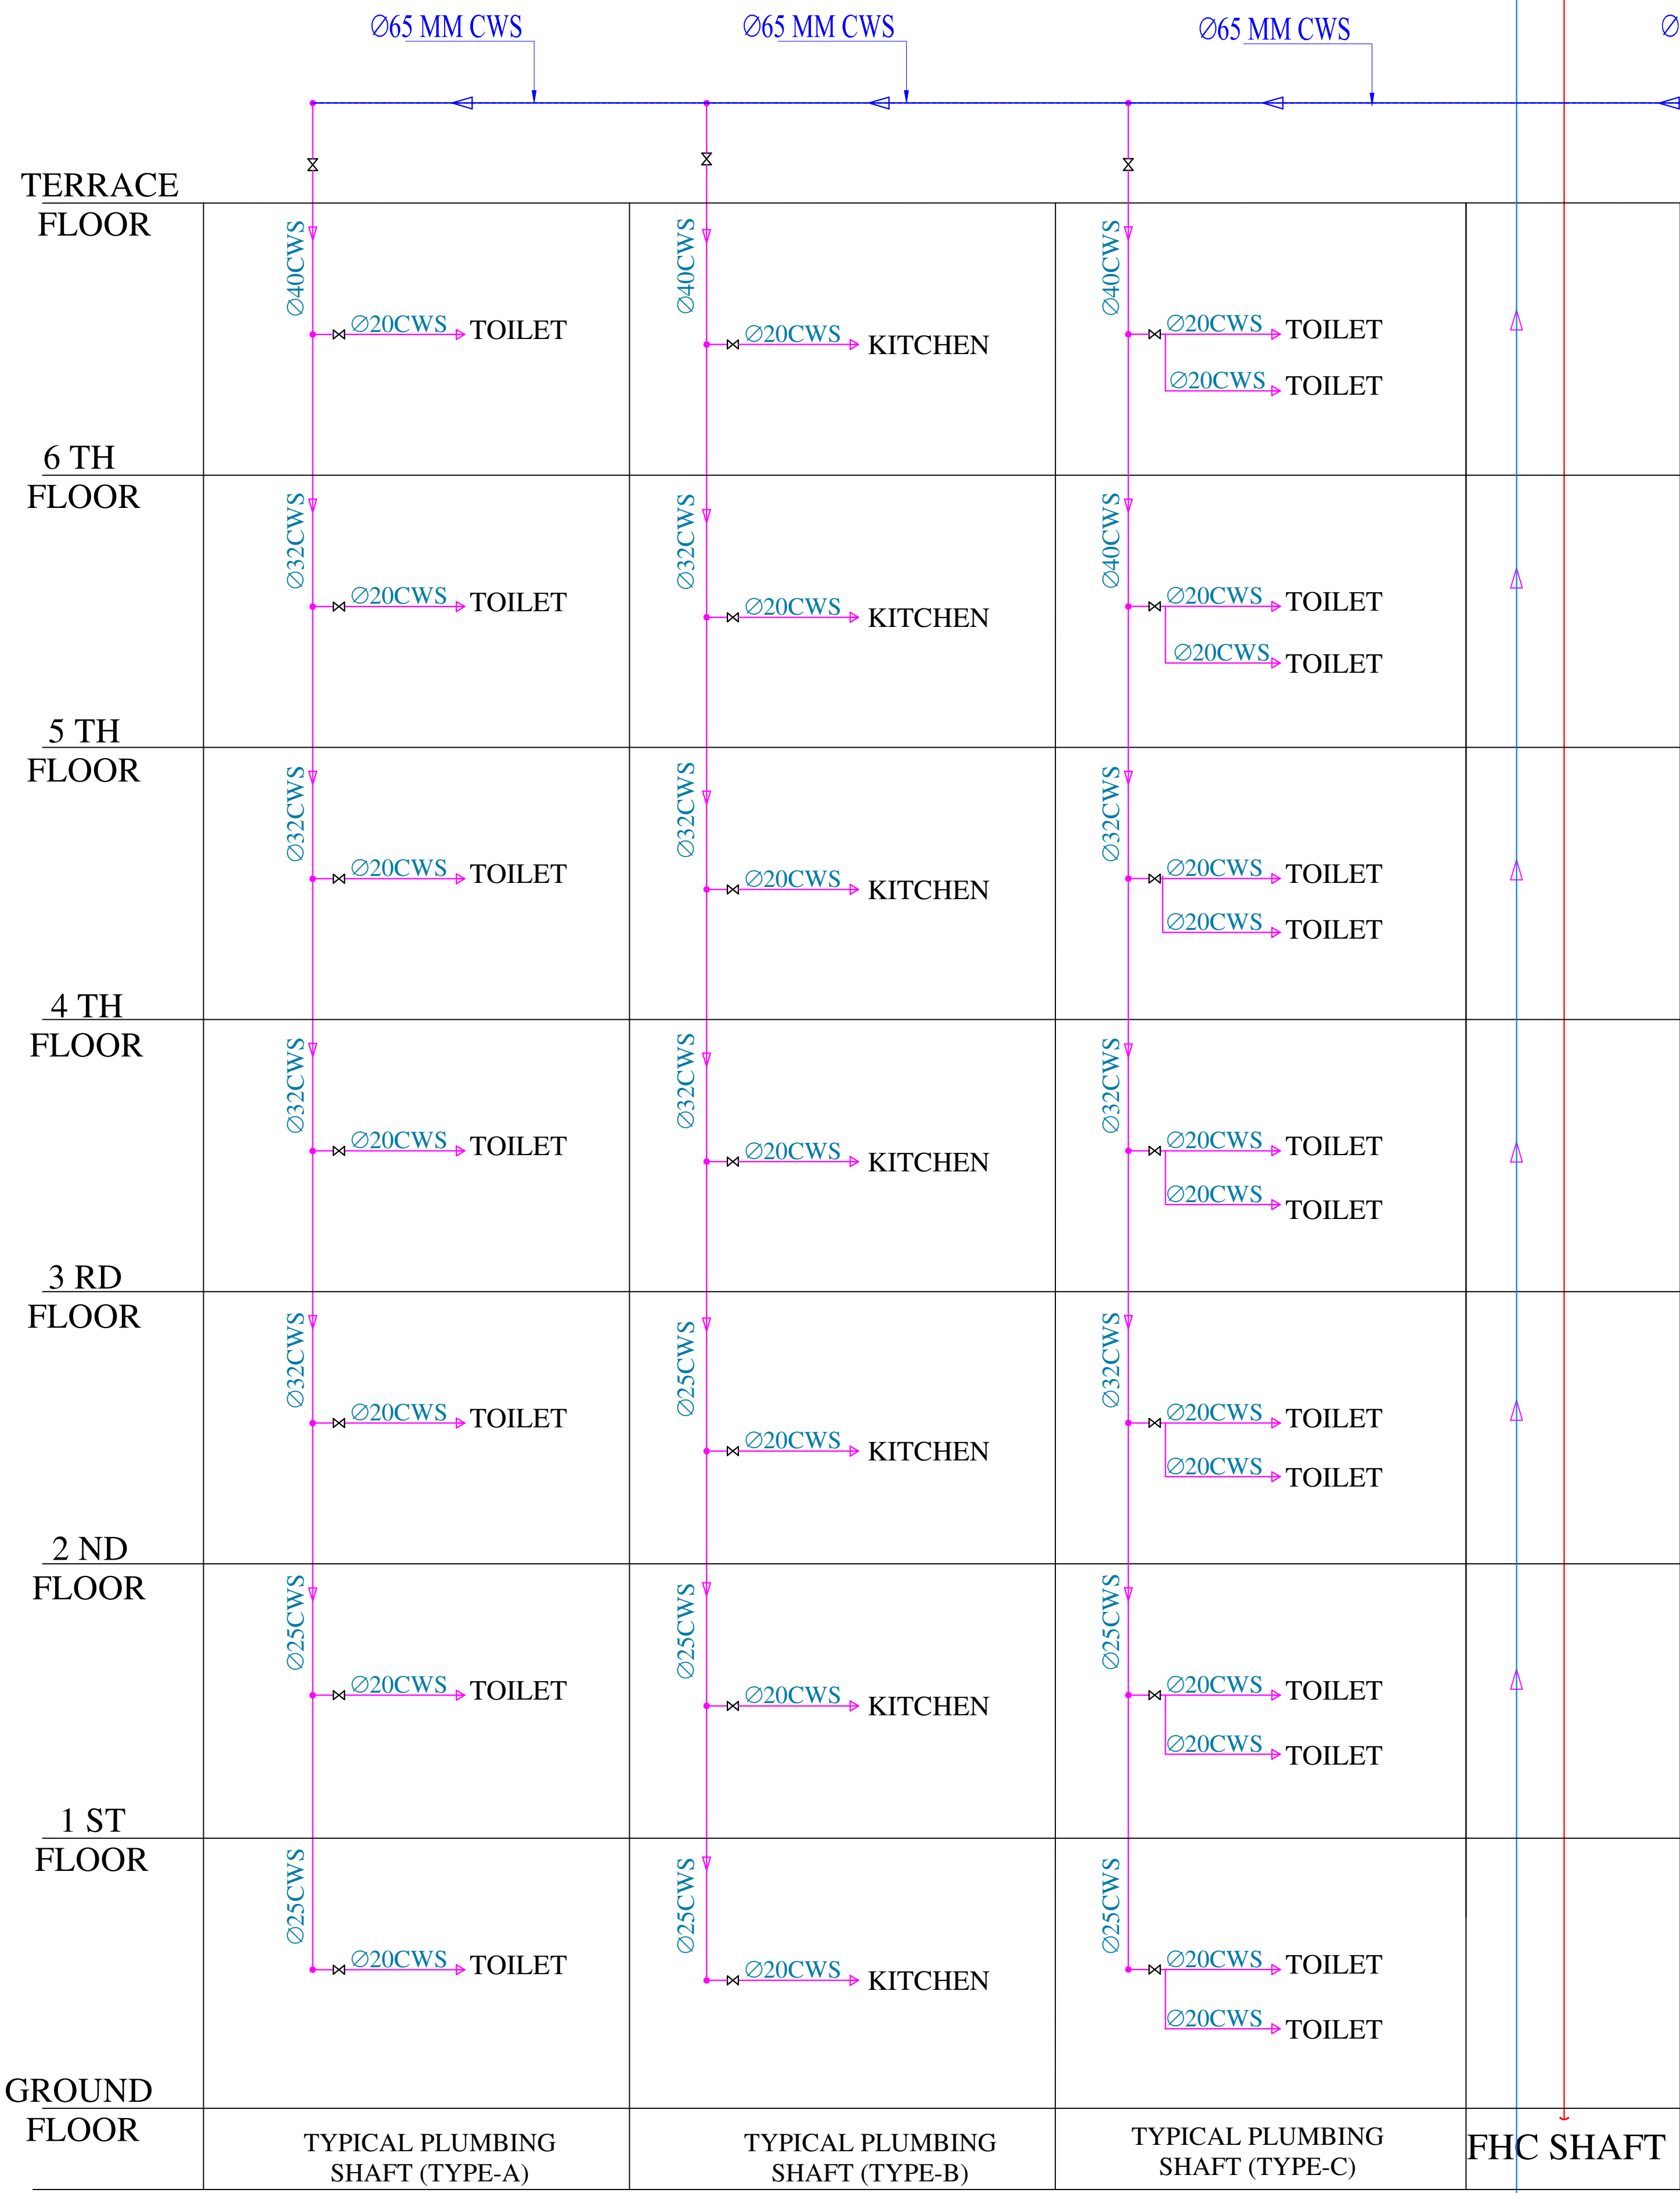

KEY PLAN

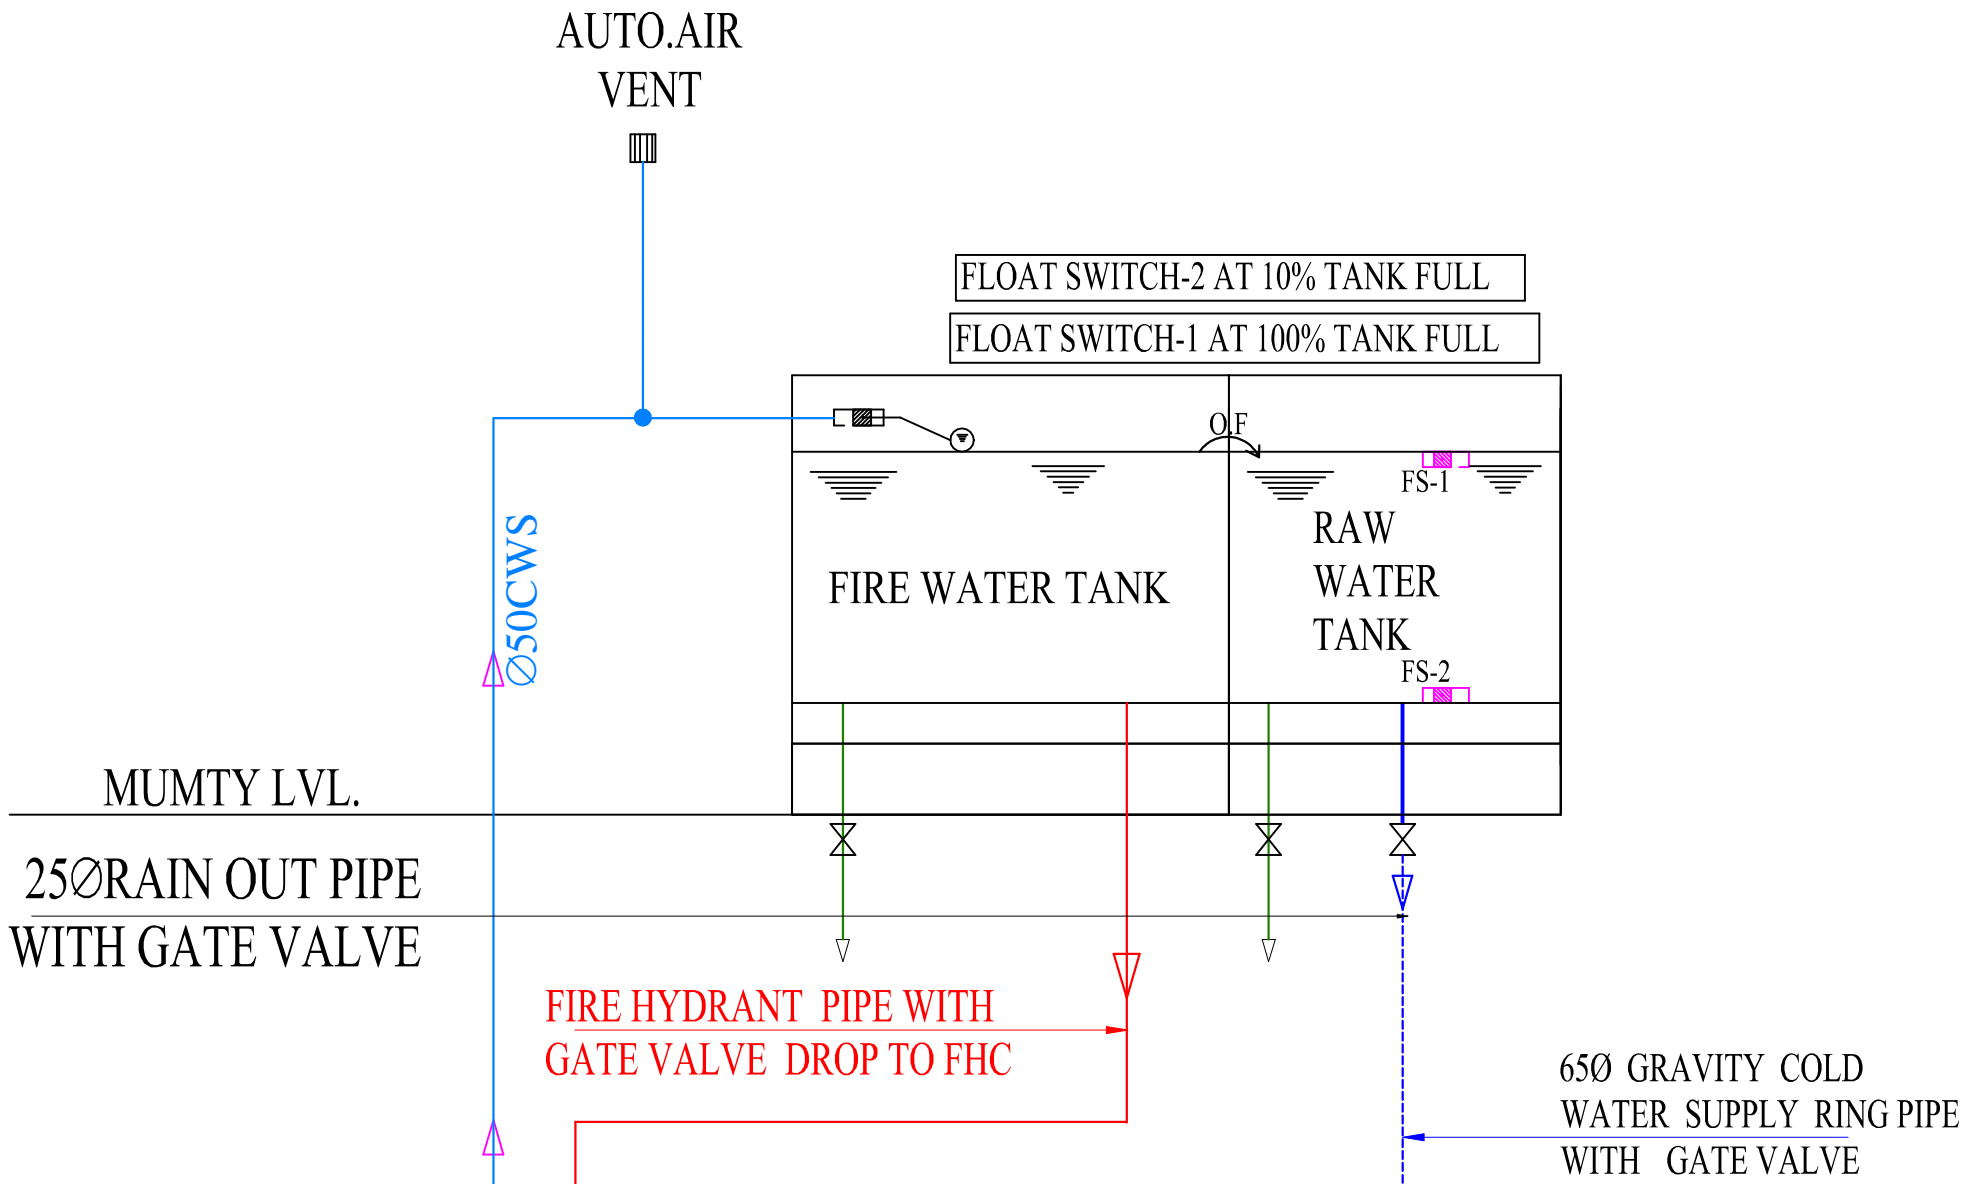

50MM DIA OVER HEAD RAW WATER TANK FILLING LINE

VIPUL AGARWAL
M.E.P. CONSULTANT
B.E. ELECTRICAL

SERVICES CONSULTANT: ASHI ASSOCIATES F 9 / 440 , Keshav Marg Chitrakut Scheme,Jaipur PH:91-0-93146-10438 ,0141-2440946 Mail:vipul8599@yahoo.com	
ARCHITECTS:- SPACE GRID C-49, VIDYA APARTMENT, PARAS MARG, BAPU NAGAR, NEAR JANTA STORE CIRCLE, JAIPUR-302015 PH-09314918766,0141-4005506 (O) Email:-info.spacegrid@gmail.com	
PROJECT NAME: OM SHIVANTA	
DEVELOPER: OM BUILDERS & DEVELOPERS	
DRAWING:- WATER SUPPLY SCHEMATIC DIAGRAM	
DRN BY:- SNEHA	CHK. BY:- SANJAY
APPD. BY:- VIPUL AGARWAL	SCALE : - N.T.S.
	REV.: - 00