
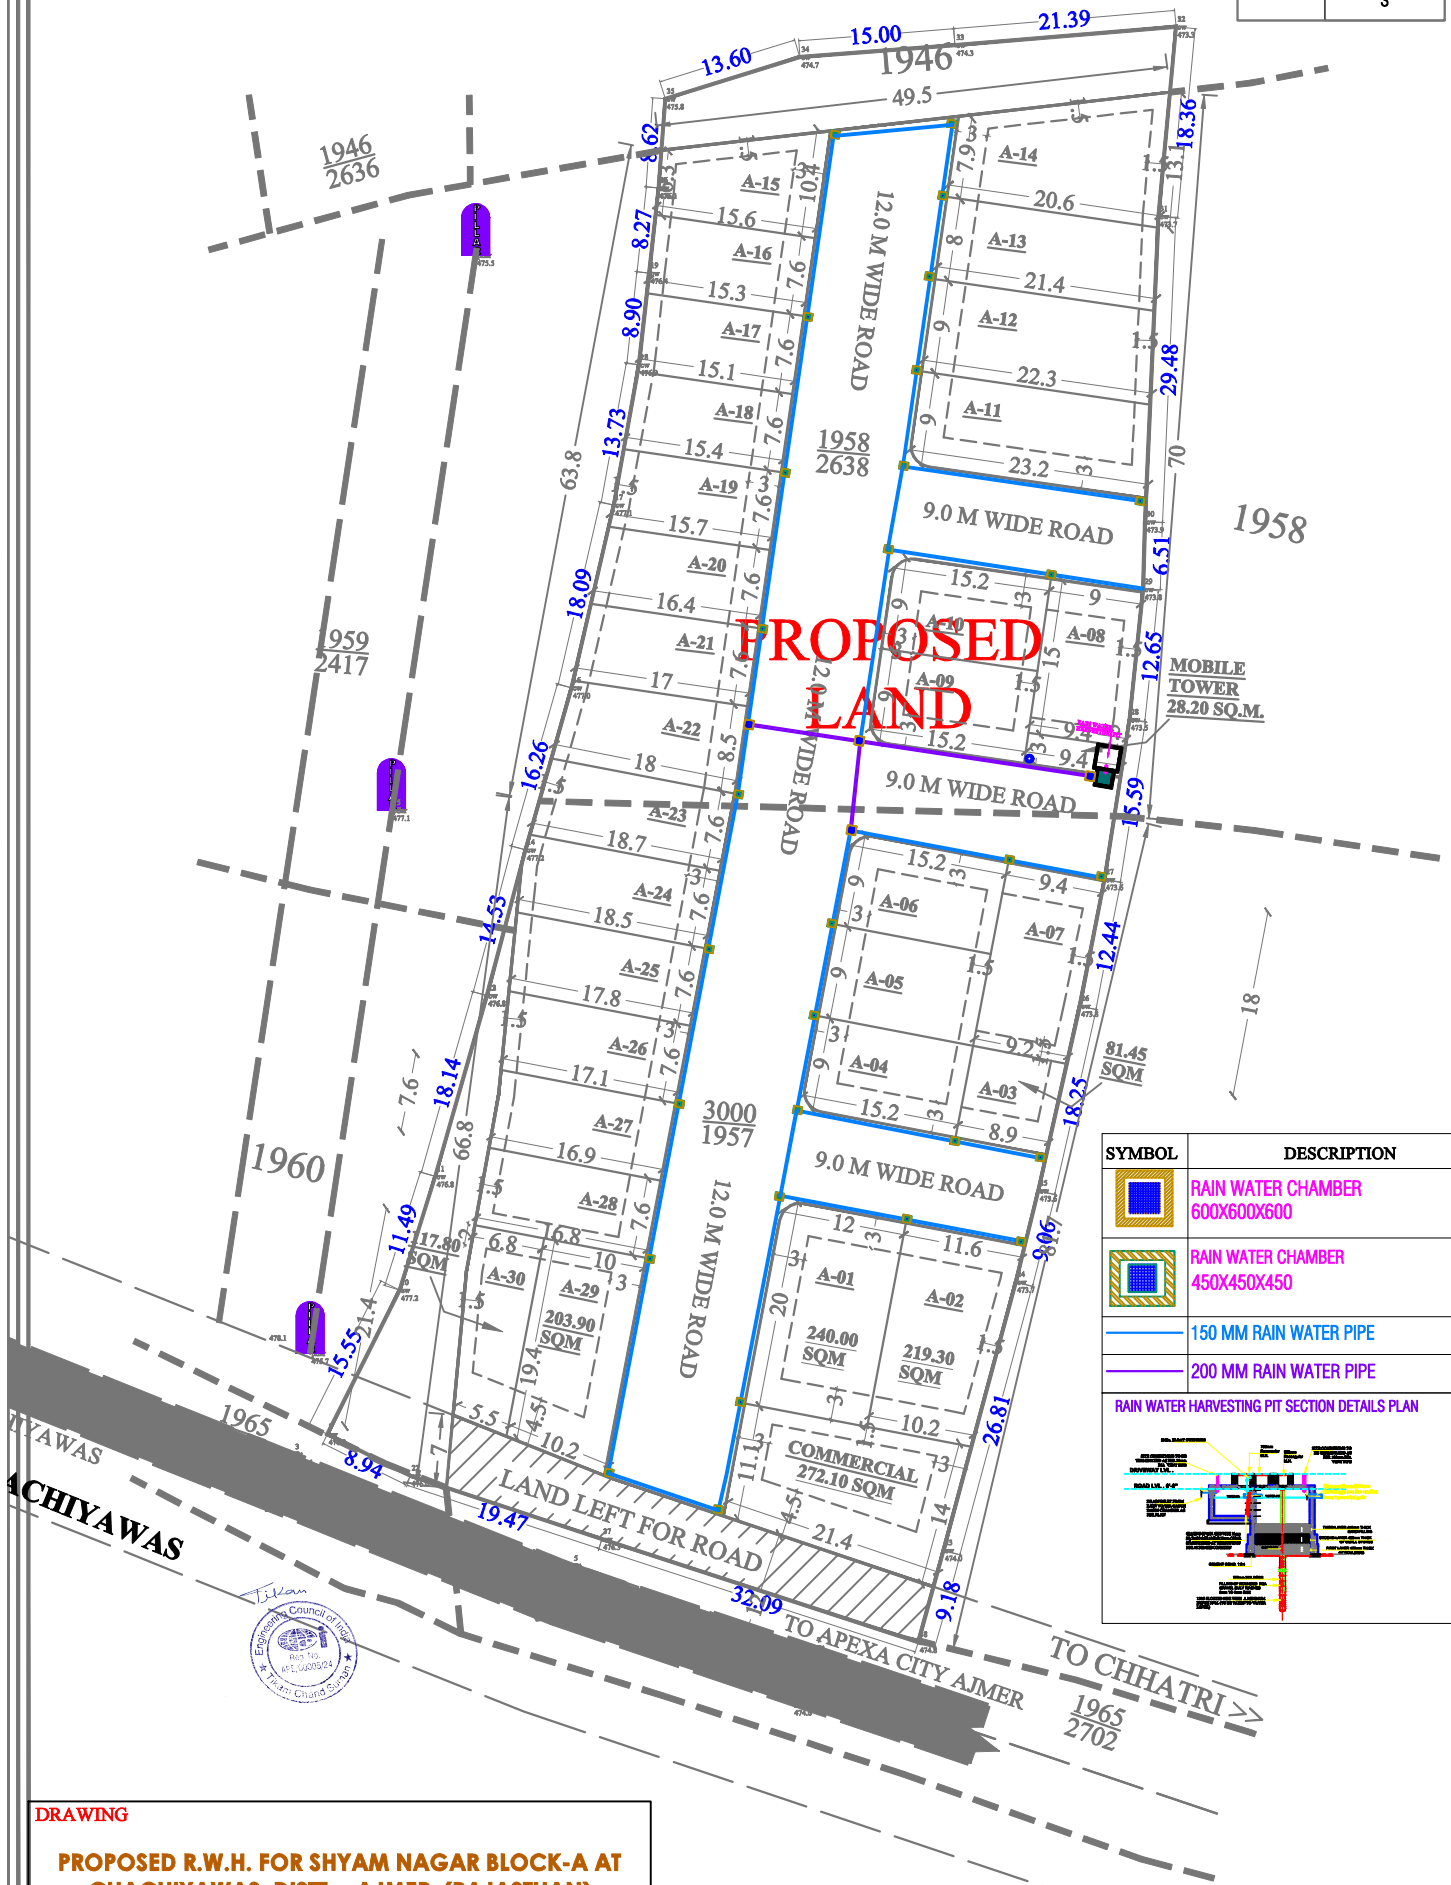


DIGITAL SURVEY MAP OF PROPOSED LAND, SITUATED AT CHACHIYAWAS DISTT. - AJMER (RAJASTHAN)

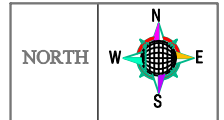

SYMBOL	DESCRIPTION
	RAIN WATER CHAMBER 600X600X600
	RAIN WATER CHAMBER 450X450X450
	150 MM RAIN WATER PIPE
	200 MM RAIN WATER PIPE
RAIN WATER HARVESTING PIT SECTION DETAILS PLAN	

DRAWING

PROPOSED R.W.H. FOR SHYAM NAGAR BLOCK-A AT CHACHIYAWAS DISTT. - AJMER (RAJASTHAN)