


# ELECTRICAL NETWORK PLAN FOR " MURLIWALA GARDEN "

UNDER KHASRA NO.- 1098,1099 , AT VILLAGE - KALWARA, TEH.- SANGANER, JAIPUR, PINCODE - 302029

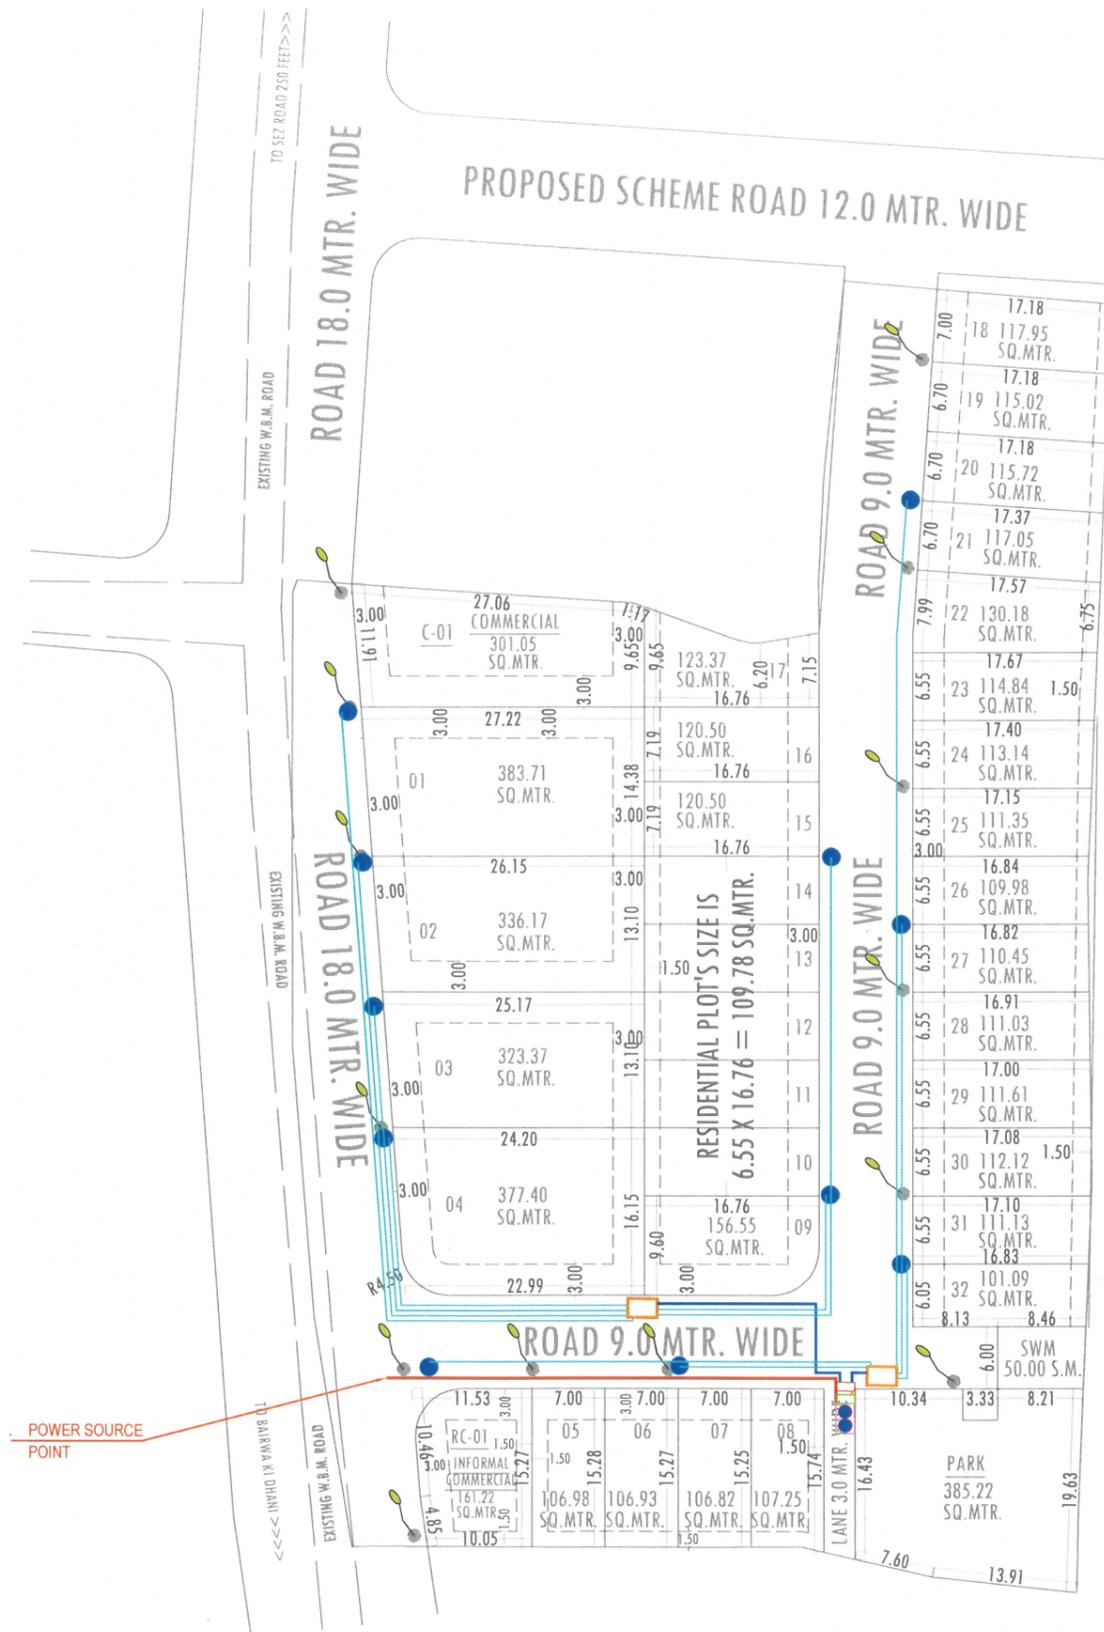

*Anuj Sharma*  
**ANUJ SHARMA**  
 M.S. (Civil)

## LAY-OUT PLAN OF

(ROADS ,  ELECTRICALS ,  SEWER LINE   
 WATER SUPPLY  & RAIN WATER HARVESTING)

### LEGENDS :-

SYMBOL	TYPE / NAME	SYMBOL	TYPE / NAME
	11 KV X LPE CABLE		FEEDER PANEL
	LT X LPE U/G CABLE		UTILITY CROSSING
	LT X LPE U/G CABLE		STREET LIGHT SINGLE
	11/0.4 KV D.P. STRUCTURE		HALF DP (CUT SUPPLY)
	LT DISTRIBUTION PANAL		
	FUTURE DP		

NAME OF SCHEME :-

**" MURLIWALA GARDEN "**

AT VILLAGE :- KALWARA, TEH.- SANGANER & DIST.- JAIPUR.

LEGEND:-

SCHEME BOUNDARY -

SCHEME CORNER POINT- (A,B,C,D,E)

SCALE :-

NORTH :-



SUBMITTED TO :-