
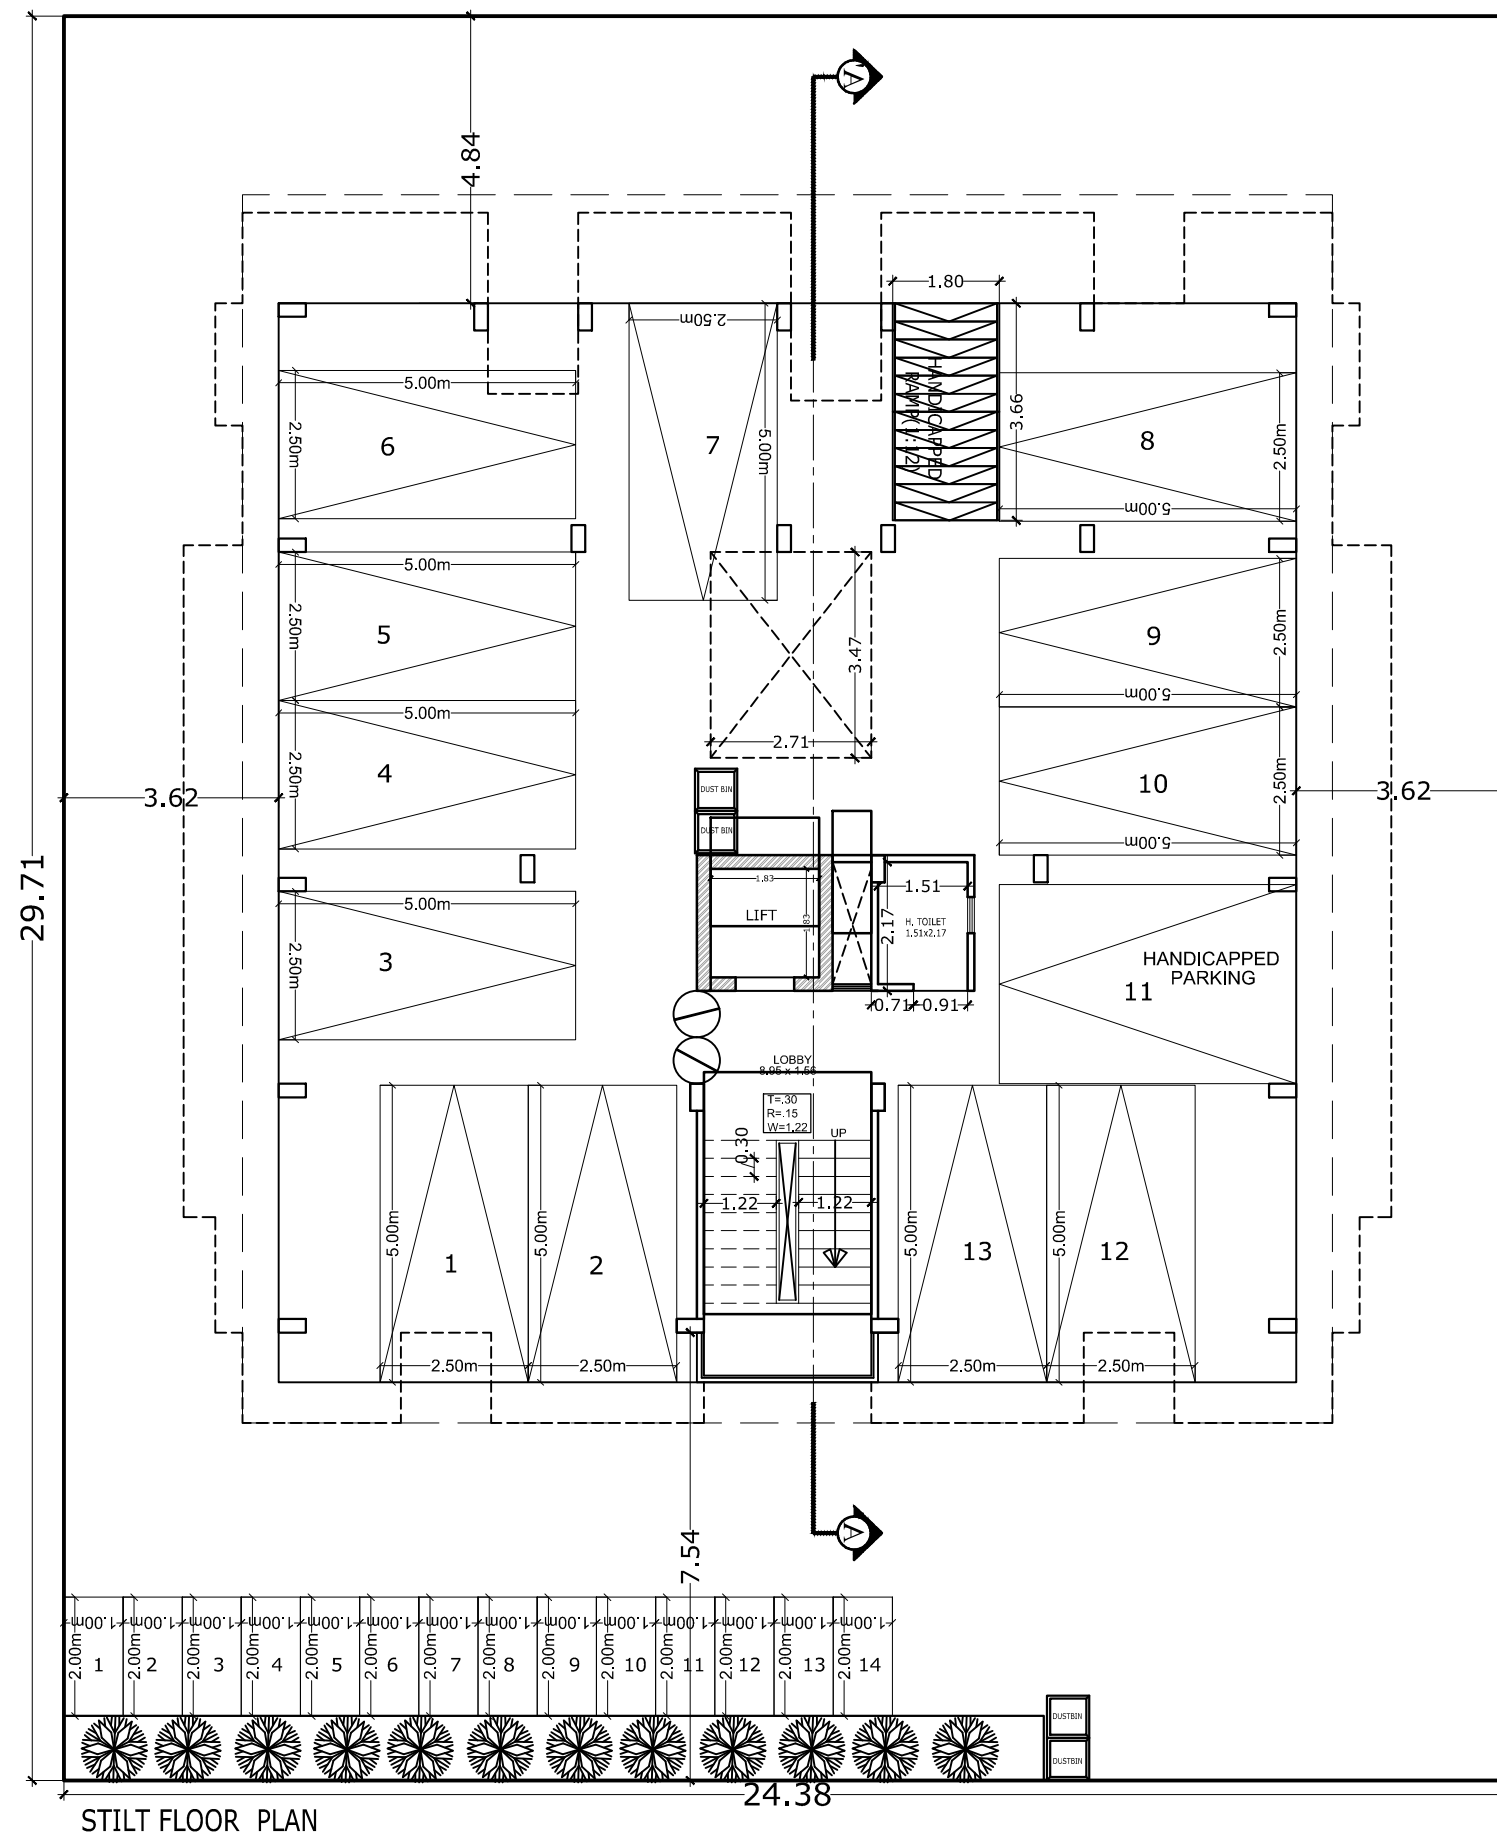


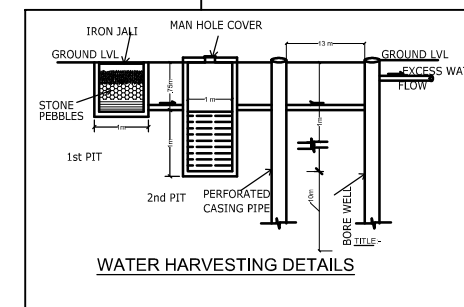

SITE PLAN
&
STILT FLR PLAN


SCALE:- 1= 100

DATE : 20/01/20

PROJECT:-

PROPOSED BUILDING AT
PLOT NO.-6/H/II/02,
VIDYADHAR NAGAR
,SECTOR-6, JAIPUR-13

NORTH :

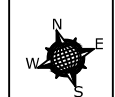

ARCHITECTS:-

V J ARCHITECTS PVT. LTD.
ARCHITECTS ENGINEERS INTERIOR DESIGNERS
VJ SQUARE, E-123,124, SAHAKAR MARG JAIPUR
TEL (0141) 2740007, 2740008/9, TELEFAX (0141) 2740009

ARCHITECTS

OWNER