


PROJECT:-
RSE 9 D BLOCK

LOCATION:-
SRIGANGANAGAR

DRAWING TITLE:-
WATER SUPPLY LAYOUT

DATE:-
29/07/2024

GENERAL NOTES:-

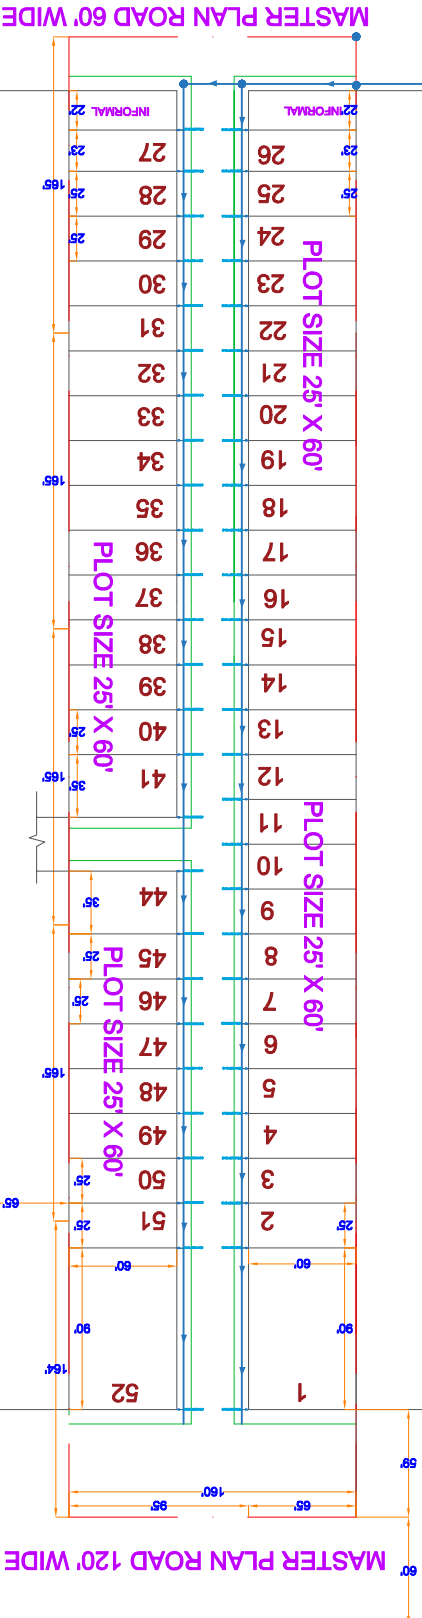

Address as per approved Layout Plan vide Letter No. :
Niyojan/2024/212, Dated 07/05/2024 :-

Killa No.3/1, 4/1, 7/1, 14/1, 8/1, 13/1, 17/1, 18/1, 23/1, 24/2,
Square No. 39 Chak 3A Chotti at Teh. & Dist. Sri
Ganganagar (Raj.)

[Signature]
Er. Piyush Bhardwaj
B. Tech (Civil)