


NORTH	
-------	---

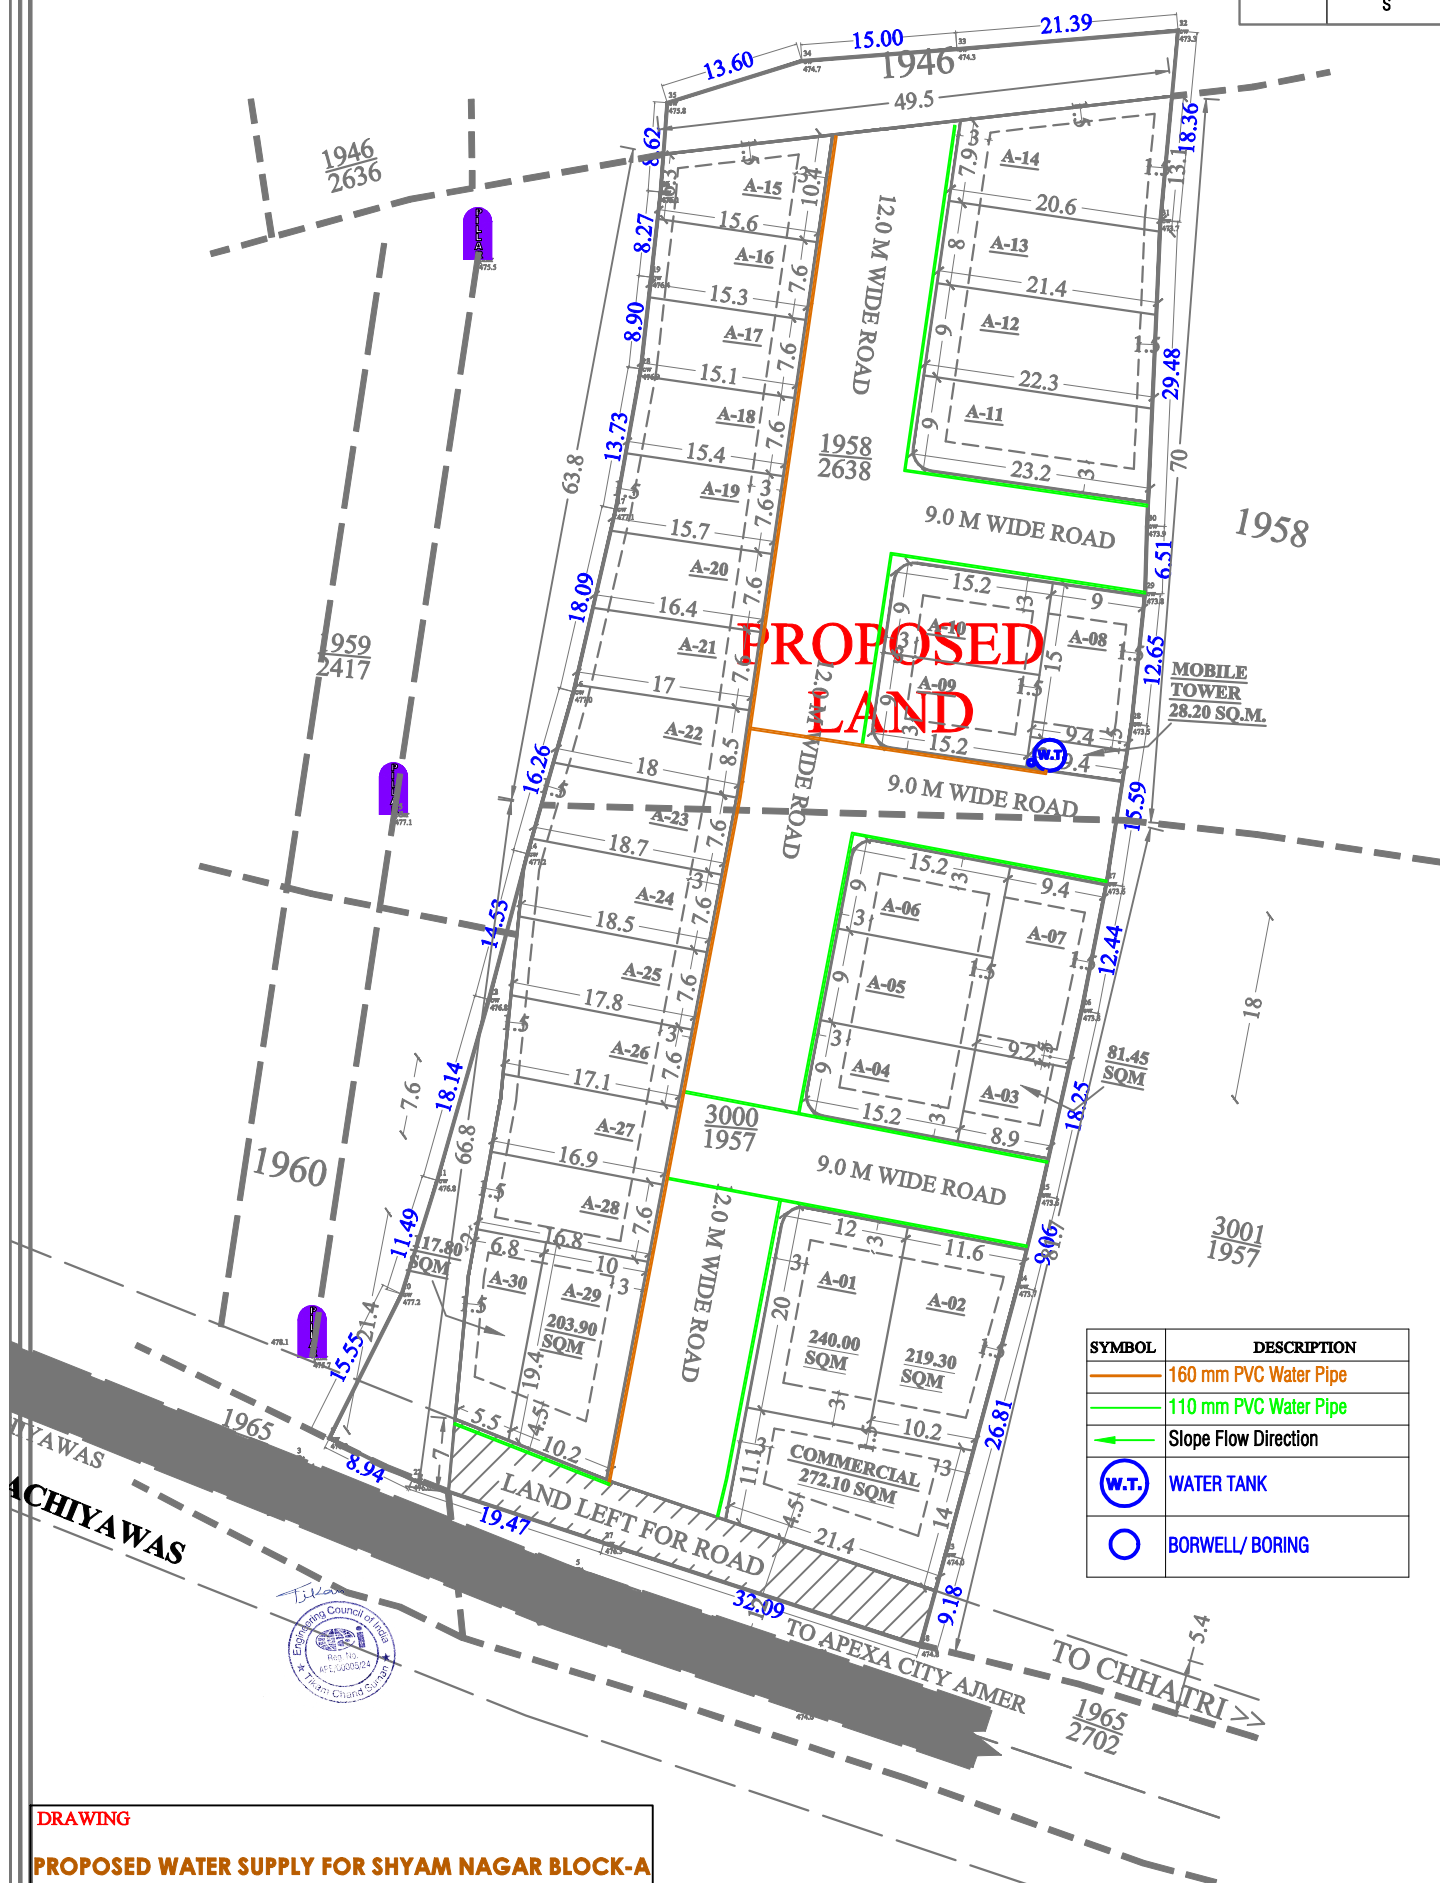

DRAWING

PROPOSED WATER SUPPLY FOR SHYAM NAGAR BLOCK-A AT CHACHIYAWAS DISTT. - AJMER (RAJASTHAN)