


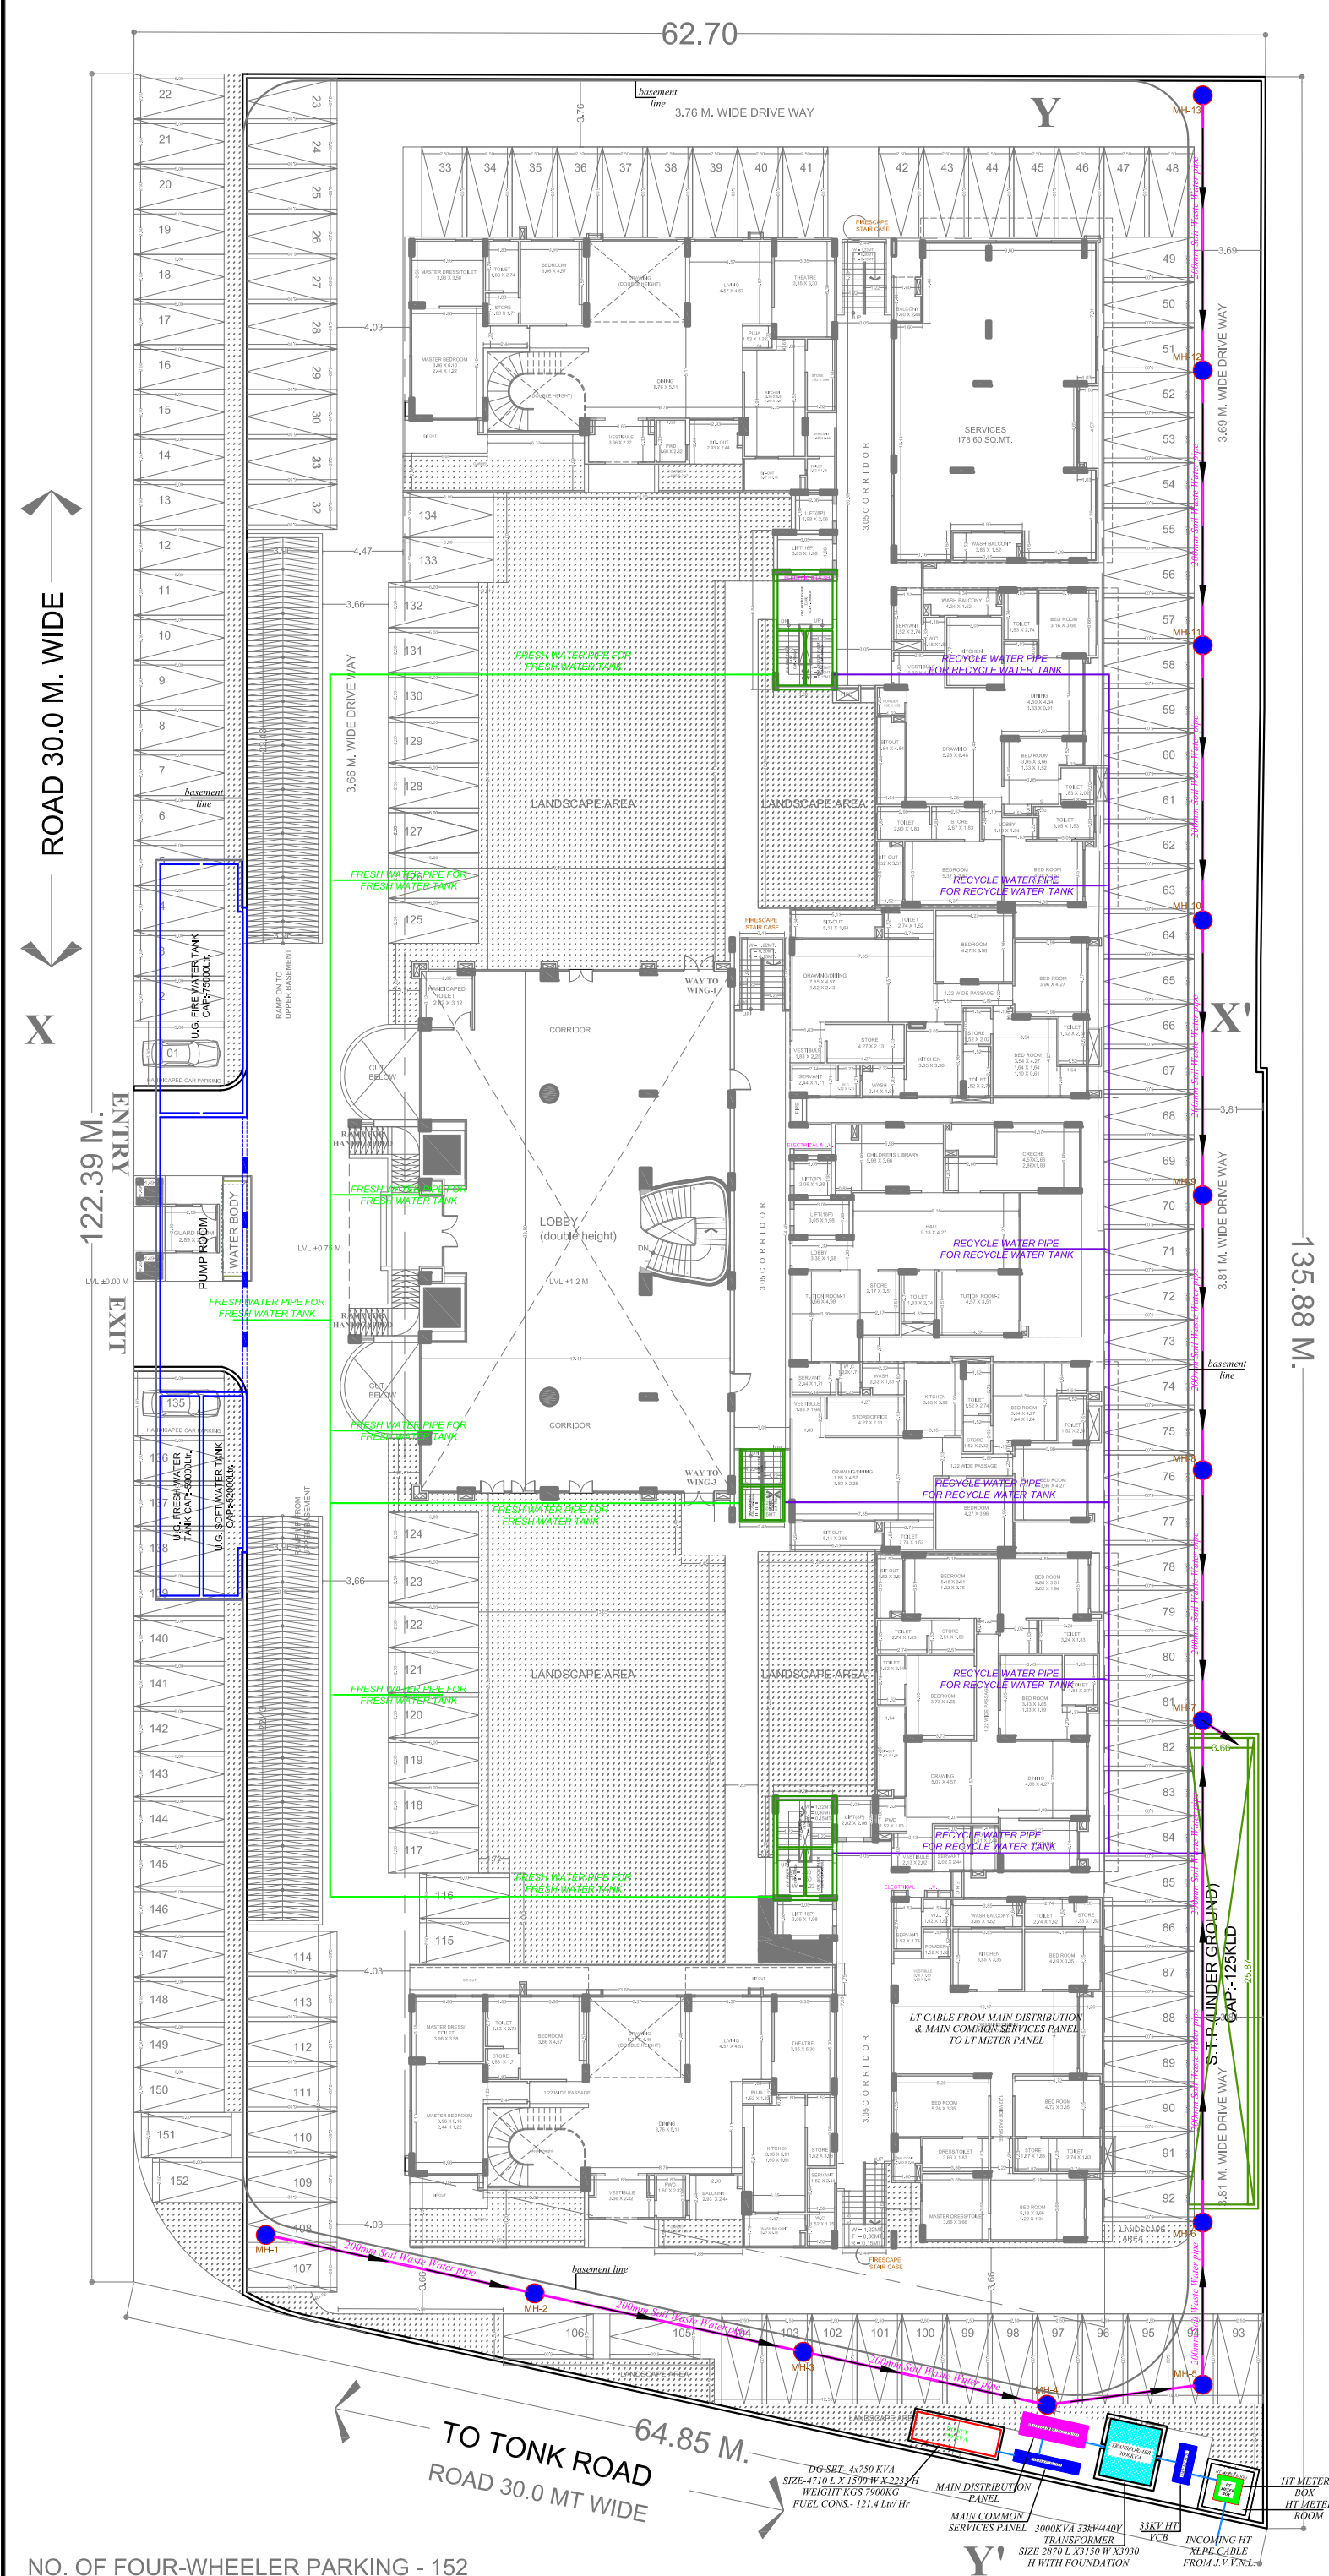

SYMBOL	QTY.	DESCRIPTION
	14	RAIN WATER CHAMBER
		1600 RAIN WATER PIPE
	03	RAIN WATER HARVESTING TANK SIZE-3.5M(L) X 3.0M(W) X 3.75M(D) EFFECTIVE DEPTH
	03	SILTING PIT SIZE-1.5M L.& 1M. WIDTH
	13	SEWERAGE MANHOLE
		200mm Soil Waste Water pipe
		Fresh Water Supply pipe
		Recycle Water Supply pipe

SERVICES CONSULTANT:
VIPUL CONSULTING
P/9/440, Keshav Marg, Chhatrapati Scheme, Jaipur
PH: 91-8-93146-10438, 0141-2440946
Mail: vipul3599@rediffmail.com
REV. NO. 01, DATE: 05-07-2017

DRAWING TITLE:
GROUND FLOOR EXTERNAL
SERVICES CO-ORDINATED PLAN

PROJECT TITLE:
PROPOSED RESIDENTIAL APARTMENT
AT PLOT NO. (A-4) JDA AIRPORT PLAZA SCHEME,
TONK ROAD, JAIPUR.



SCALE 1:100 NORTH POINT

OWNER	ARCHITECT
-------	-----------

NO. OF FOUR-WHEELER PARKING - 152