


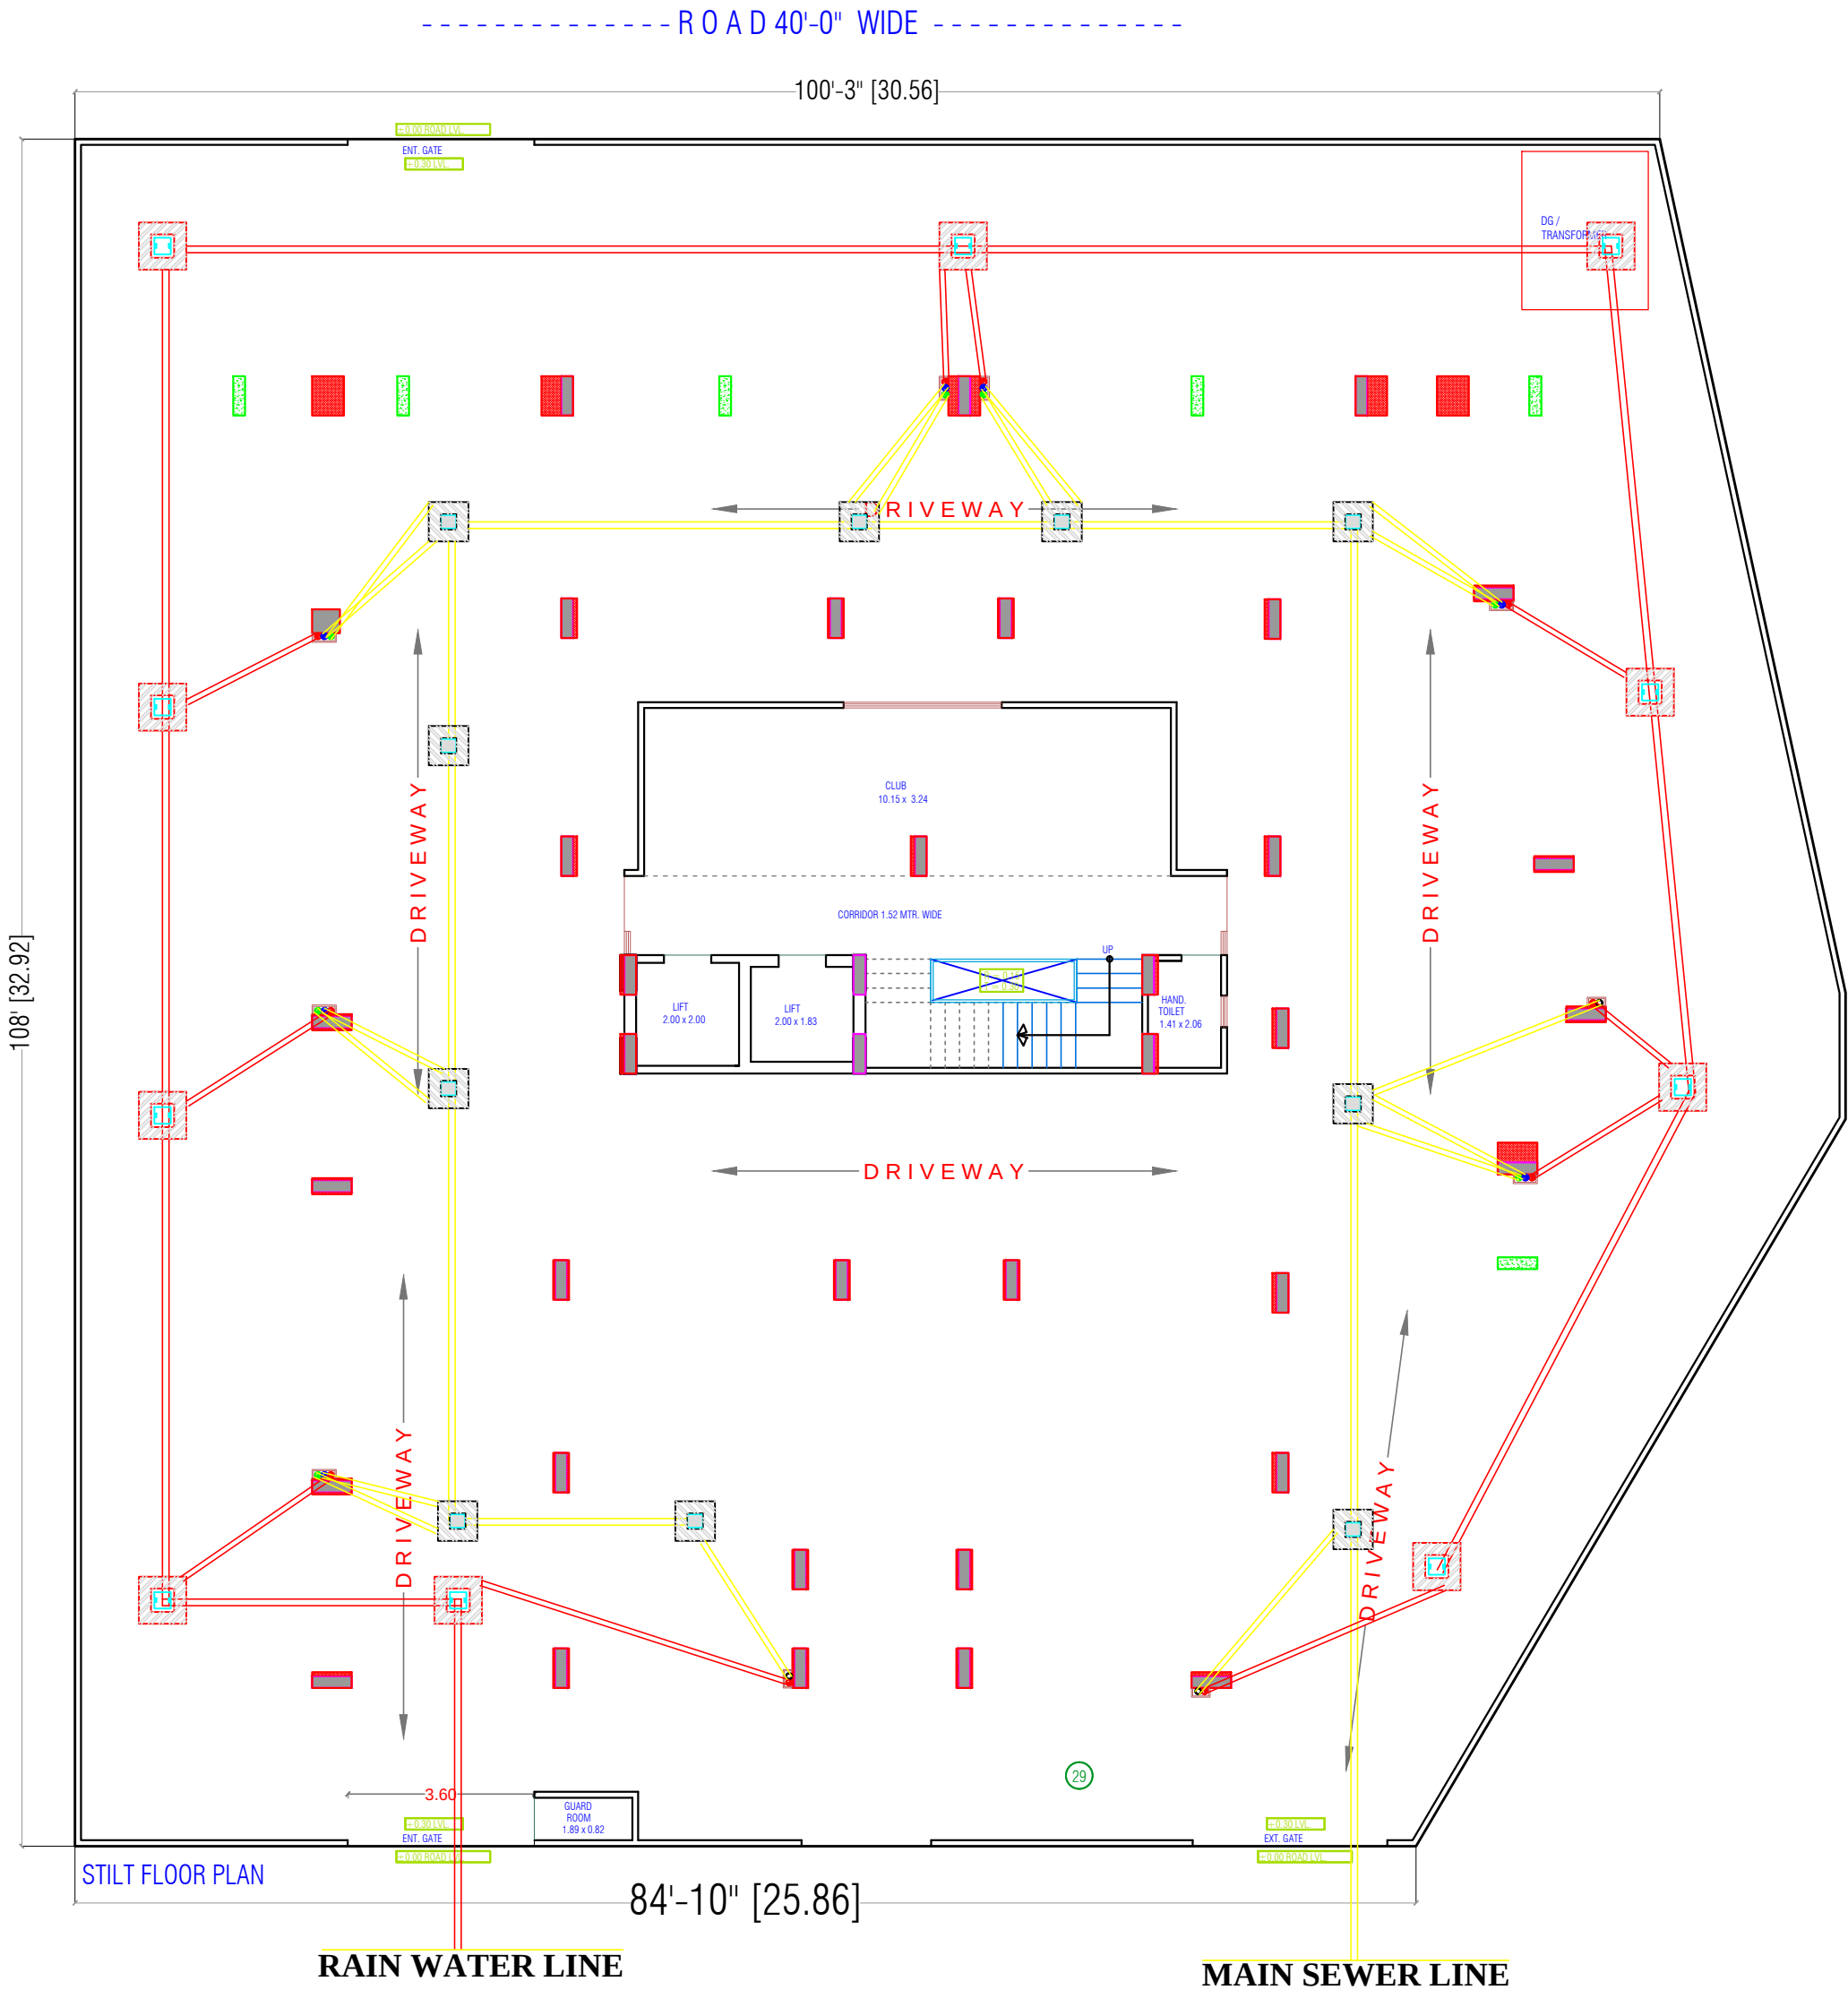

SYMBOL	DESCRIPTION
	Ø 110 mm Soil Waste Water Pipe
	Ø 110 mm Waste Water Pipe
	Ø 110 mm Rain Water Pipe
	Ø 160 mm Rain Water Pipe Slope 1:200
	Ø 110 mm Rain Water Pipe Slope 1:200
	RC-12"X12" Depth According to Slope
	RC-18"X18" Depth According to Slope
	RC-24"X24" Depth According to Slope
	Flow Direction

PROJECT TITLE :- PROPOSED BUILDING AT PLOT NO-26,27,28,29,30,& 31, KRISHNA SAROVER JAIPUR	BUILDING NAME SHIVAM GRAND	DRAWING TITLE :- STILT FLOOR WATER SUPPLY	SPACE CONSULTANT PLOT-A-173, JAGDAMBA NAGAR, HEERAPURA POWER HOWER, JAIPUR (RAJ) 302024	DRN. BY		DATE	NORTH
				APPD. BY		REVISION	
	DEVELOPER NAME SHIVAM BUILDERS AND DEVELOPERS			SCALE			

WATER SUPPLY SCHEMATIC DIAGRAM

SERVICES CONSULTANT:

PLOT-A-173, JAGDAMBA NAGAR ,HEERAPURA
POWER HOWER ,JAIPUR (RAJ) 302024

ARCHITECTS:-



FRANK SQUARE

ARCHITECTURE | PLANNER | DESIGNER
C-49 VIDYA APARTMENT PARAS MARG,
BAPU NAGAR JAIPUR, (RAJ.)
Email-afranksquare@gmail.com
Mobile-9461302542

Project:

PROPOSED BUILDING AT PLOT
NO-26,27,28,29,30,& 31, KRISHNA
SAROVER JAIPUR

BUILDING NAME

SHIVAM GRAND

DEVELOPER NAME

SHIVAM BUILDERS AND DEVELOPERS

Drawing:

WATER SUPPLY SCHEMATIC
DIAGRAM

PREPARED BY :

CHECKED BY :

APPROVED BY :

DATE:-

M/S Shivam Builders and Developers
PartnerRAMESH KUMAWAT
M.E.P. CONSULTANT
B.E. CIVIL