


PROPOSED ELECTRIFICATION NETWORK LAYOUT PLAN OF

SANJIV NAGAR

KHASRA NO . 2290

VILLAGE/TOWN - BALI, DISTT. - PALI (RAJASTHAN)

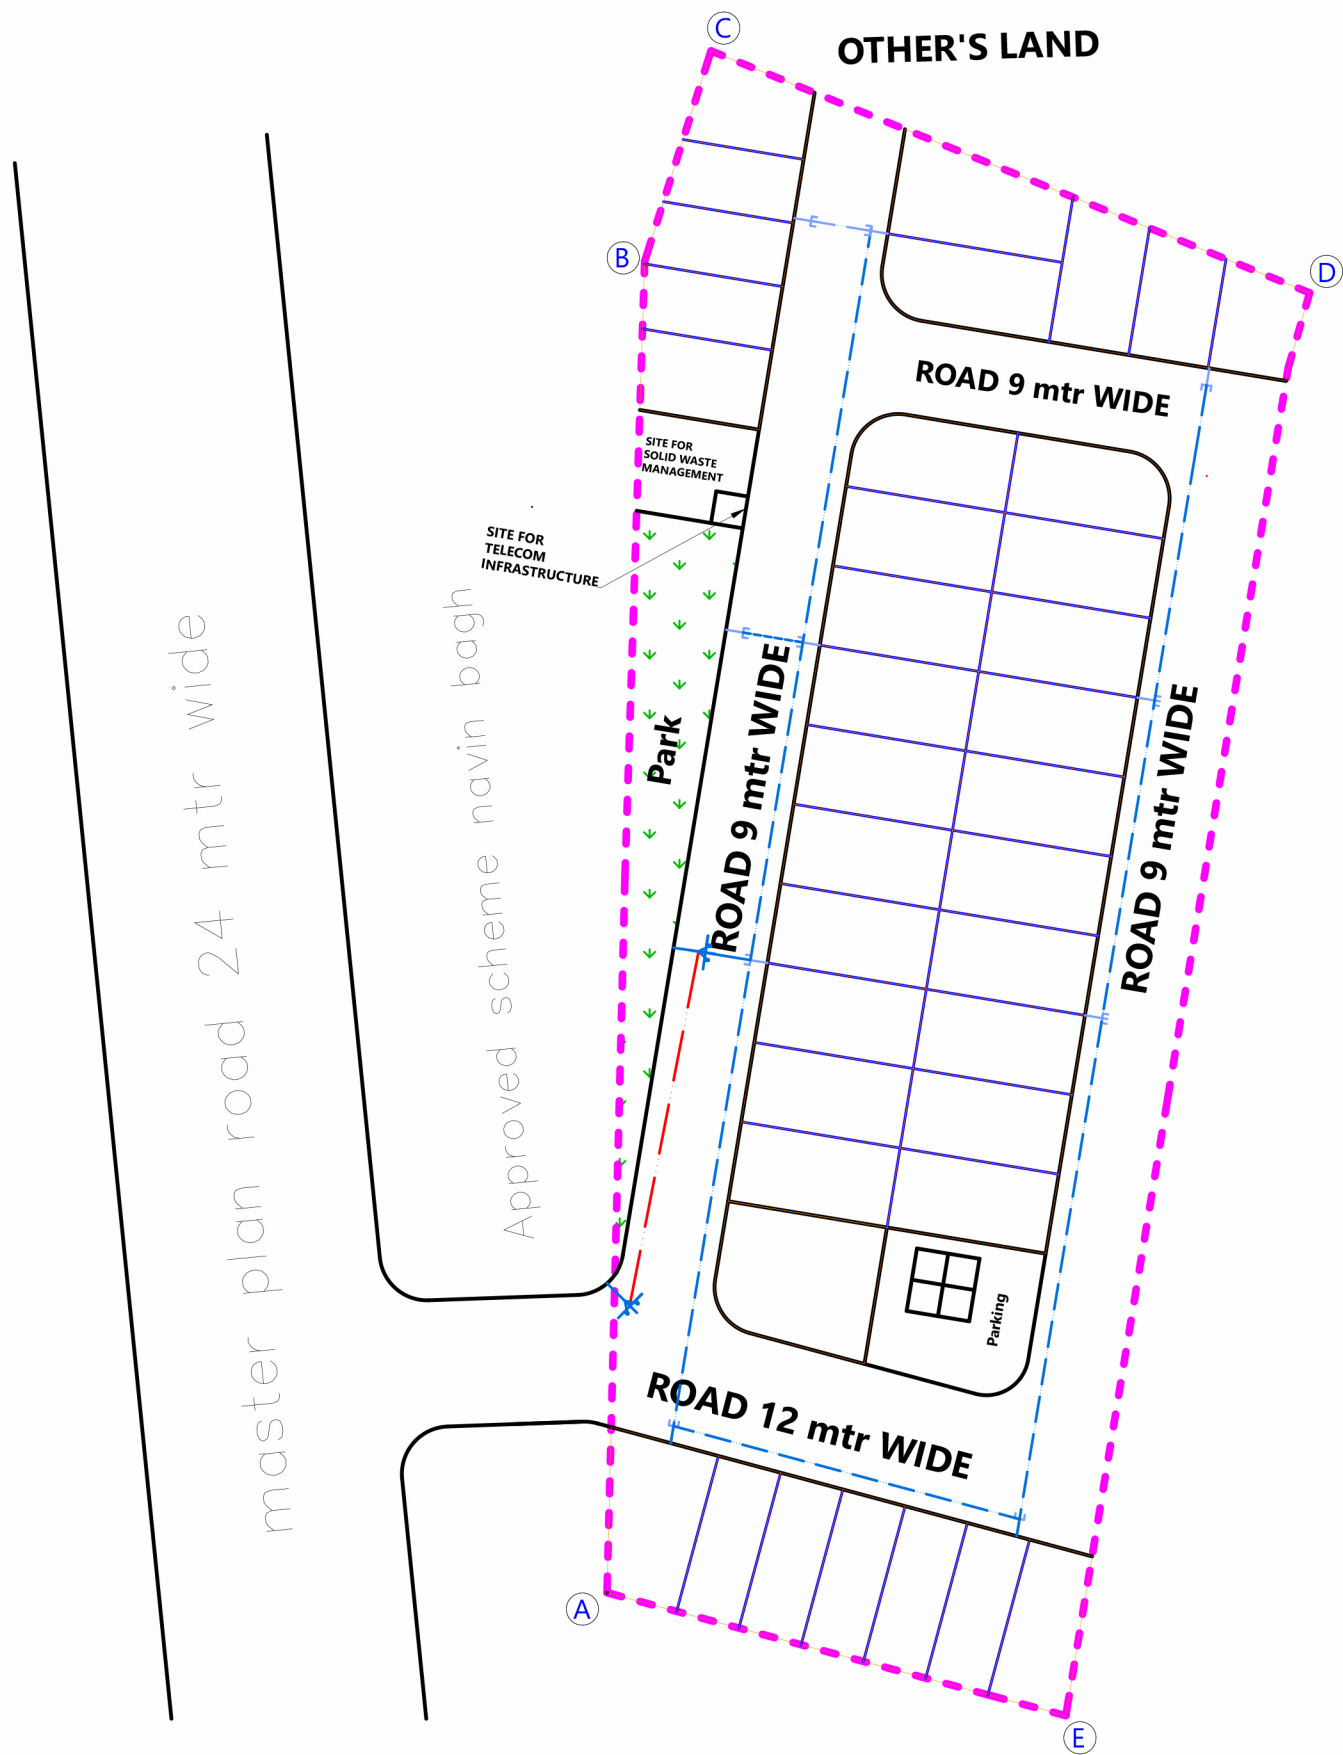

SANJAY KHANDAV
B.TECH (CIVIL)

ELECTRIC LINE DIAGRAM			
SR.NO.	LAND USED		QTY.
1	L.T. LINE	---	
2	L.T.DIS.PANEL	⚡	11.00 NOS.
3	11 K.V. LINE	---	
4	11 K.V. EXTRA.POLE	⚡	1.00 NOS.
5	11 K.V.FULL.POLE	⚡	1.00 NOS.
NAME OF SOCITY:-			
NAME OF SCHEME:-			
ZONE NO. 14		SECTOR NO.-	
SCALE		DRG. NO.-	