


LAYOUT PLAN OF RAIN WATER HARVESTING FOR " MANIPAL NAGAR "

AT REVENUE- VILLAGE- DAHMI KALAN , TEH.- SANGANER , JAIPUR

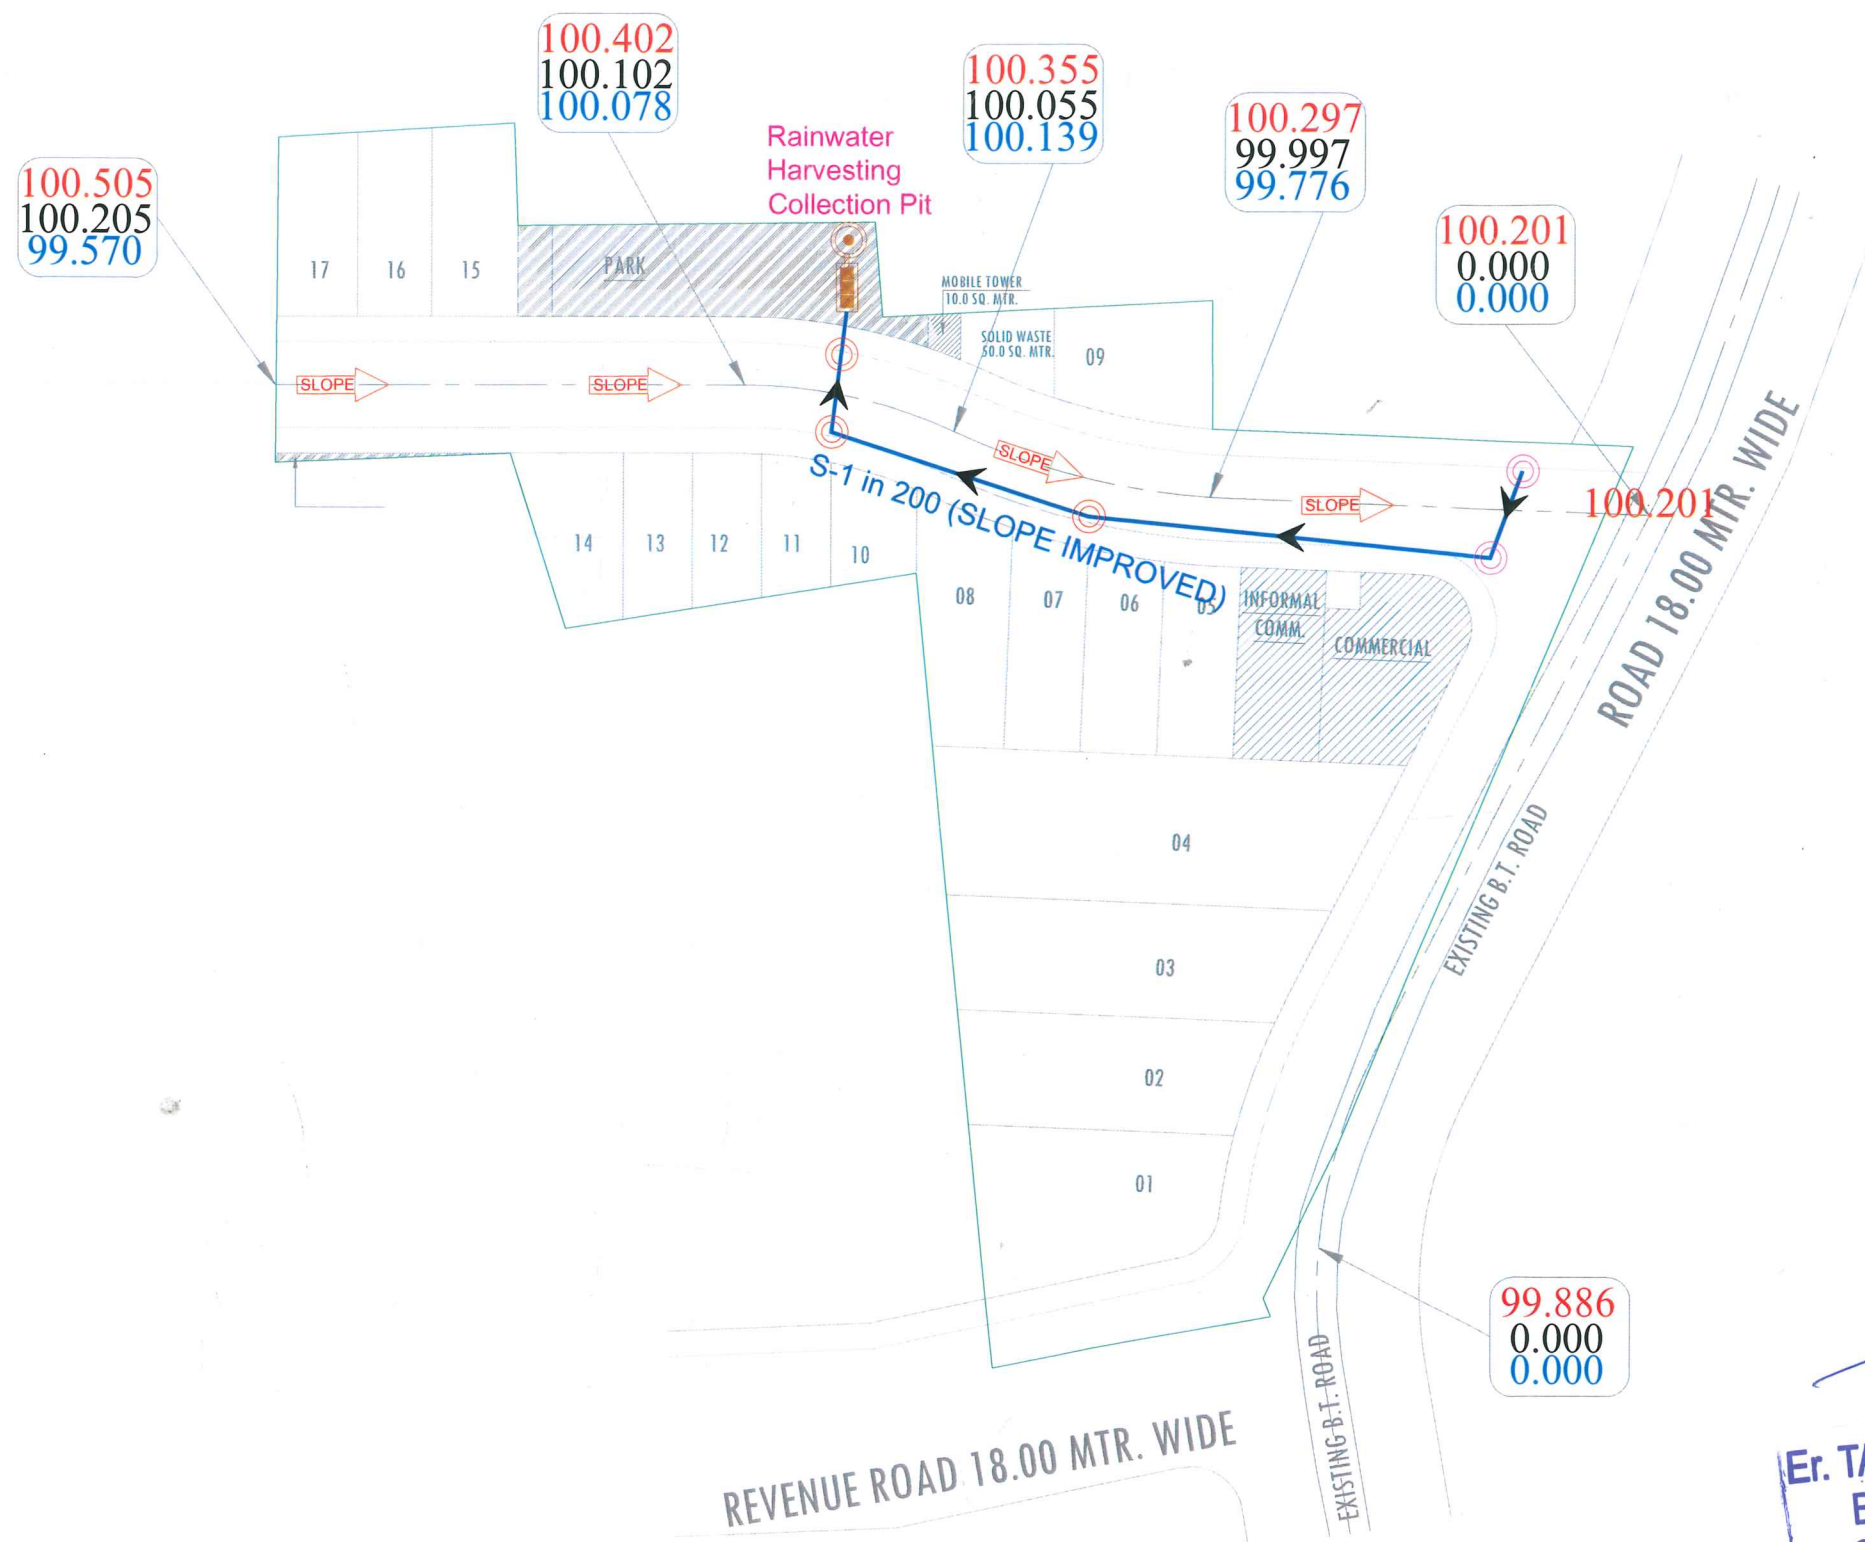

LAY-OUT PLAN OF

(ROADS , ☐ ELECTRICALS , ☐ SEWER LINE ☐
WATER SUPPLY ☐ & RAIN WATER HARVESTING) ☒

LEGENDS :- Rain Water Harvesting Legends:-

Symbols	Relation To	Nos. / LEN.
	PRECAST MANHOLE 450 DIA X 900	02 Nos.
	PRECAST MANHOLE 600 DIA X 900	03 Nos.
	200 MM PIPE	80 Mtr.
	Rainwater Harvesting Line Slope	
	Rainwater Harvesting Collection Pit	01 Nos.

0.000 Proposed Road Finished Levels
0.000 Proposed Road Formation Levels
0.000 Existing Ground Levels
 Proposed Road Slope Direction
- - - Proposed Road Center Line

NAME OF SCHEME :-

PROPOSED LAYOUT PLAN OF
" **MANIPAL NAGAR** "
AT REVENUE- VILLAGE- DAHMI KALAN ,
TEH.- SANGANER , JAIPUR

DRAWING TITLE:-

LAYOUT PLAN OF RAIN WATER
HARVESTING

ENGINEERING CONSULTANT:-



• **Naapchitra** •

-Naapchitra Consultancy-
Add.- 729, 7th Floor, Mansarovar Plaza,
Mansarovar, Jaipur (Raj.) 302020
Mob.- 7742865682, 9785400988
Mail - naapchitraconsultancy@gmail.com

DESIGN BY:-

CIVIL TECH ENGINEERING SOLUTION
LAND SURVEY/GPS SURVEY/ENGINEERING DESIGN/CADD DESIGNING

Shiv Colony ,Near Poornima University,
Sitapura (Rajasthan)-303905
Mob:-9664240082
Email:- civiltech930@gmail.com

Tanish
Er. TANISH AGRAWAL
B. TECH (Civil)
Ser No. 021109