
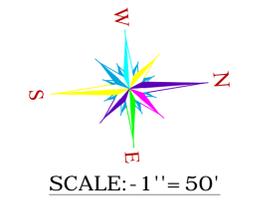


PROPOSED LAYOUT PLAN OF SANITATION (STORM WATER DRAINAGE SEWERAGE, STP, SOLID WATER DISPOSAL ETC.)

"LAL - BAGH" PHASE-1

LAY OUT PLAN ON KHASRA NO. 620/3, OF VILLAGE BANAR AT JODHPUR

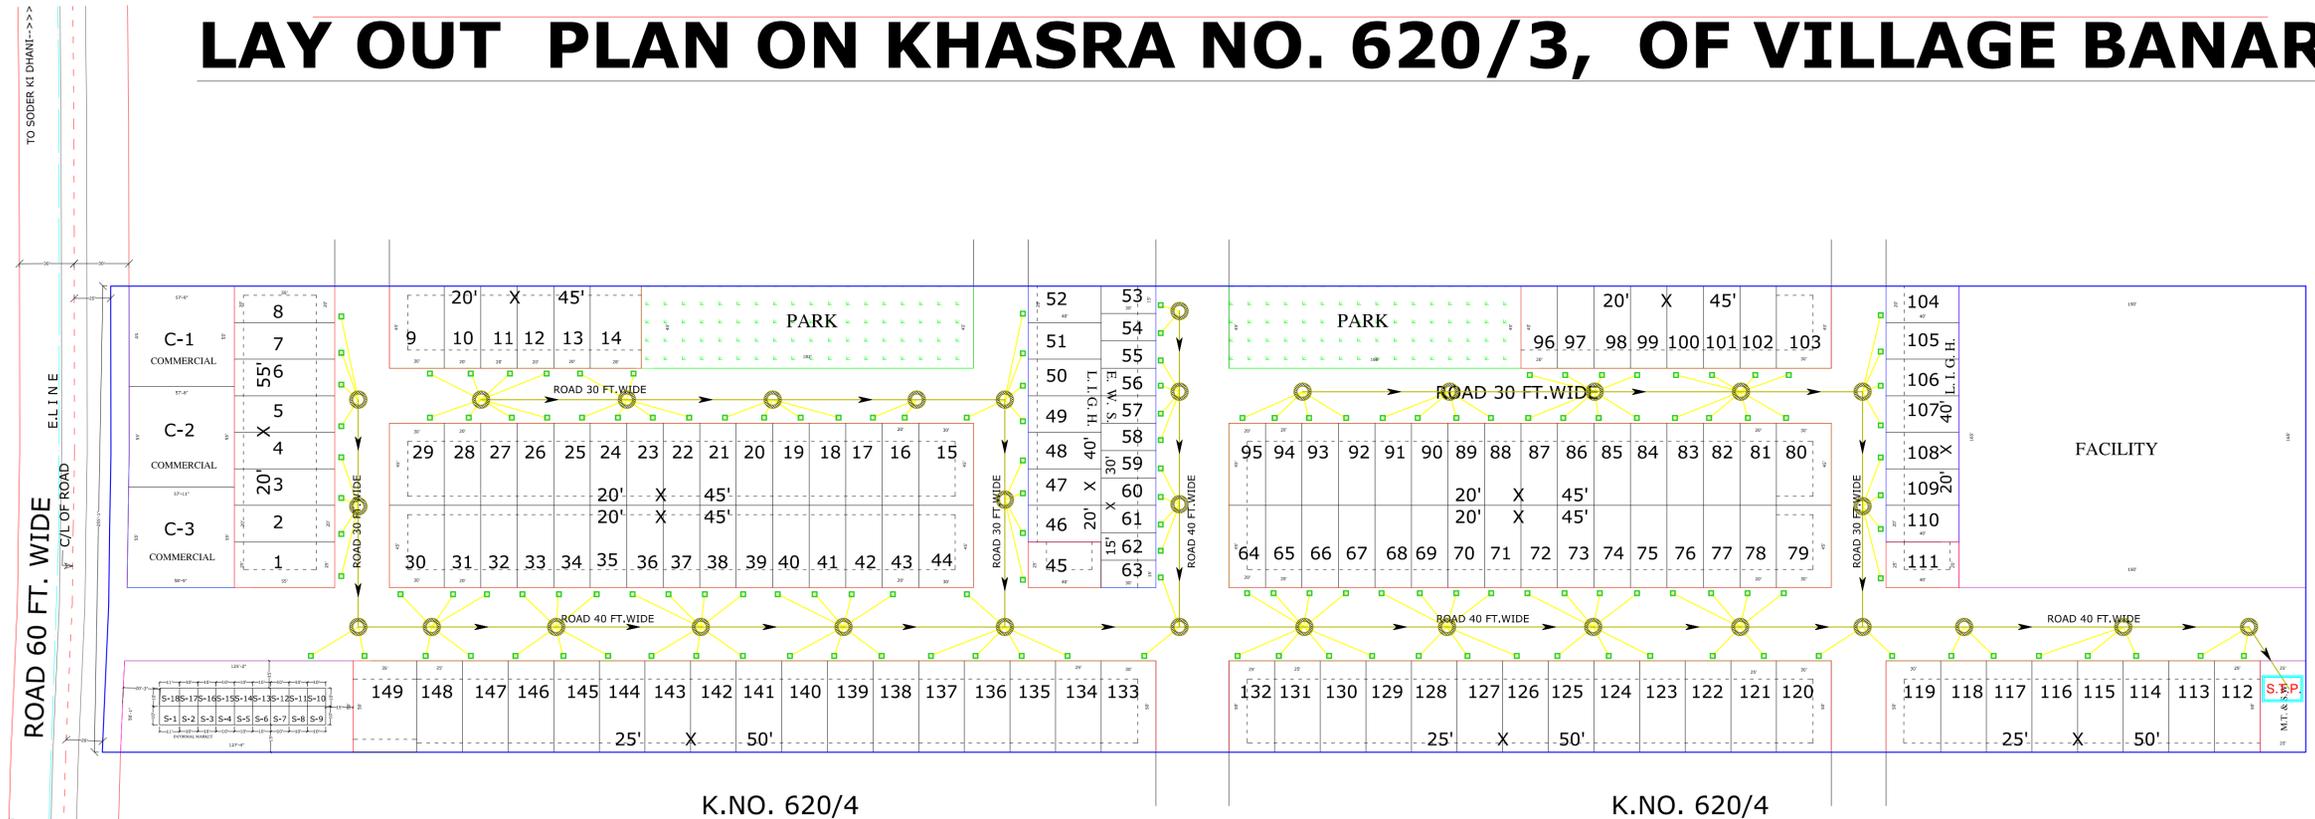


LAND USES ANALYSIS

PLOTS	AREA in Sq.yd.	AREA OF %
RESIDENTIAL AREA	14687.22	43.06 %
E.W.S. & L.I.G.H. AREA	1794.44	05.26 %
COMMERCIAL AREA	1061.60	03.11 %
INFORMAL MARKET	701.53	02.06 %
FACILITY AREA	3483.33	10.21 %
PARK AREA	1710.00	05.01 %
M.T. & S.W. AREA	138.88	00.41 %
ROAD AREA	10530.48	30.88 %
TOTAL SCHEME AREA	34107.48	100.00 %

Area in Bigha. = 17 Bigha , 12 Bishwa , 07 Bishwansi

KEY-PLAN

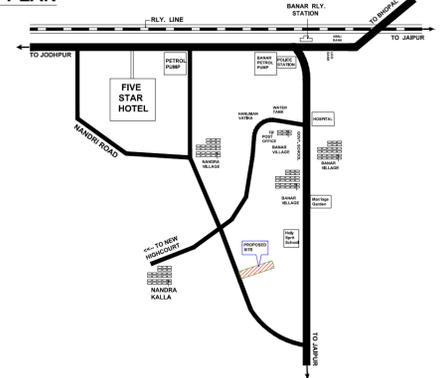

GOOGLE MAP ON KHASRA NO. 620/3 OF VILLAGE BANAR AT JODHPUR

LEGEND

SYMBOL	DESCRIPTION	SLOP
	EXISTING SEWER PIPE	1:200
	Ø 200 MM DIA SEWER PIPE	1:150
	Ø 160 MM DIA SEWER PIPE	1:80
	HOUSE SOIL CHAMBER (600X600MM)	
	Ø 900 MM DIA CIRCULAR MANHOLE	
	S.T.P.	

Rahul Kumar
 ER. RAHUL KUMAR
 Membership Number AM-3029436
 CHARTERED ENGINEER

PRODUCED BY AN AUTODESK EDUCATIONAL PRODUCT

PRODUCED BY AN AUTODESK EDUCATIONAL PRODUCT