


Layout Plan of Sewerage Collection System For " MANIPAL NAGAR "

AT REVENUE- VILLAGE- DAHMI KALAN , TEH.- SANGANER , JAIPUR

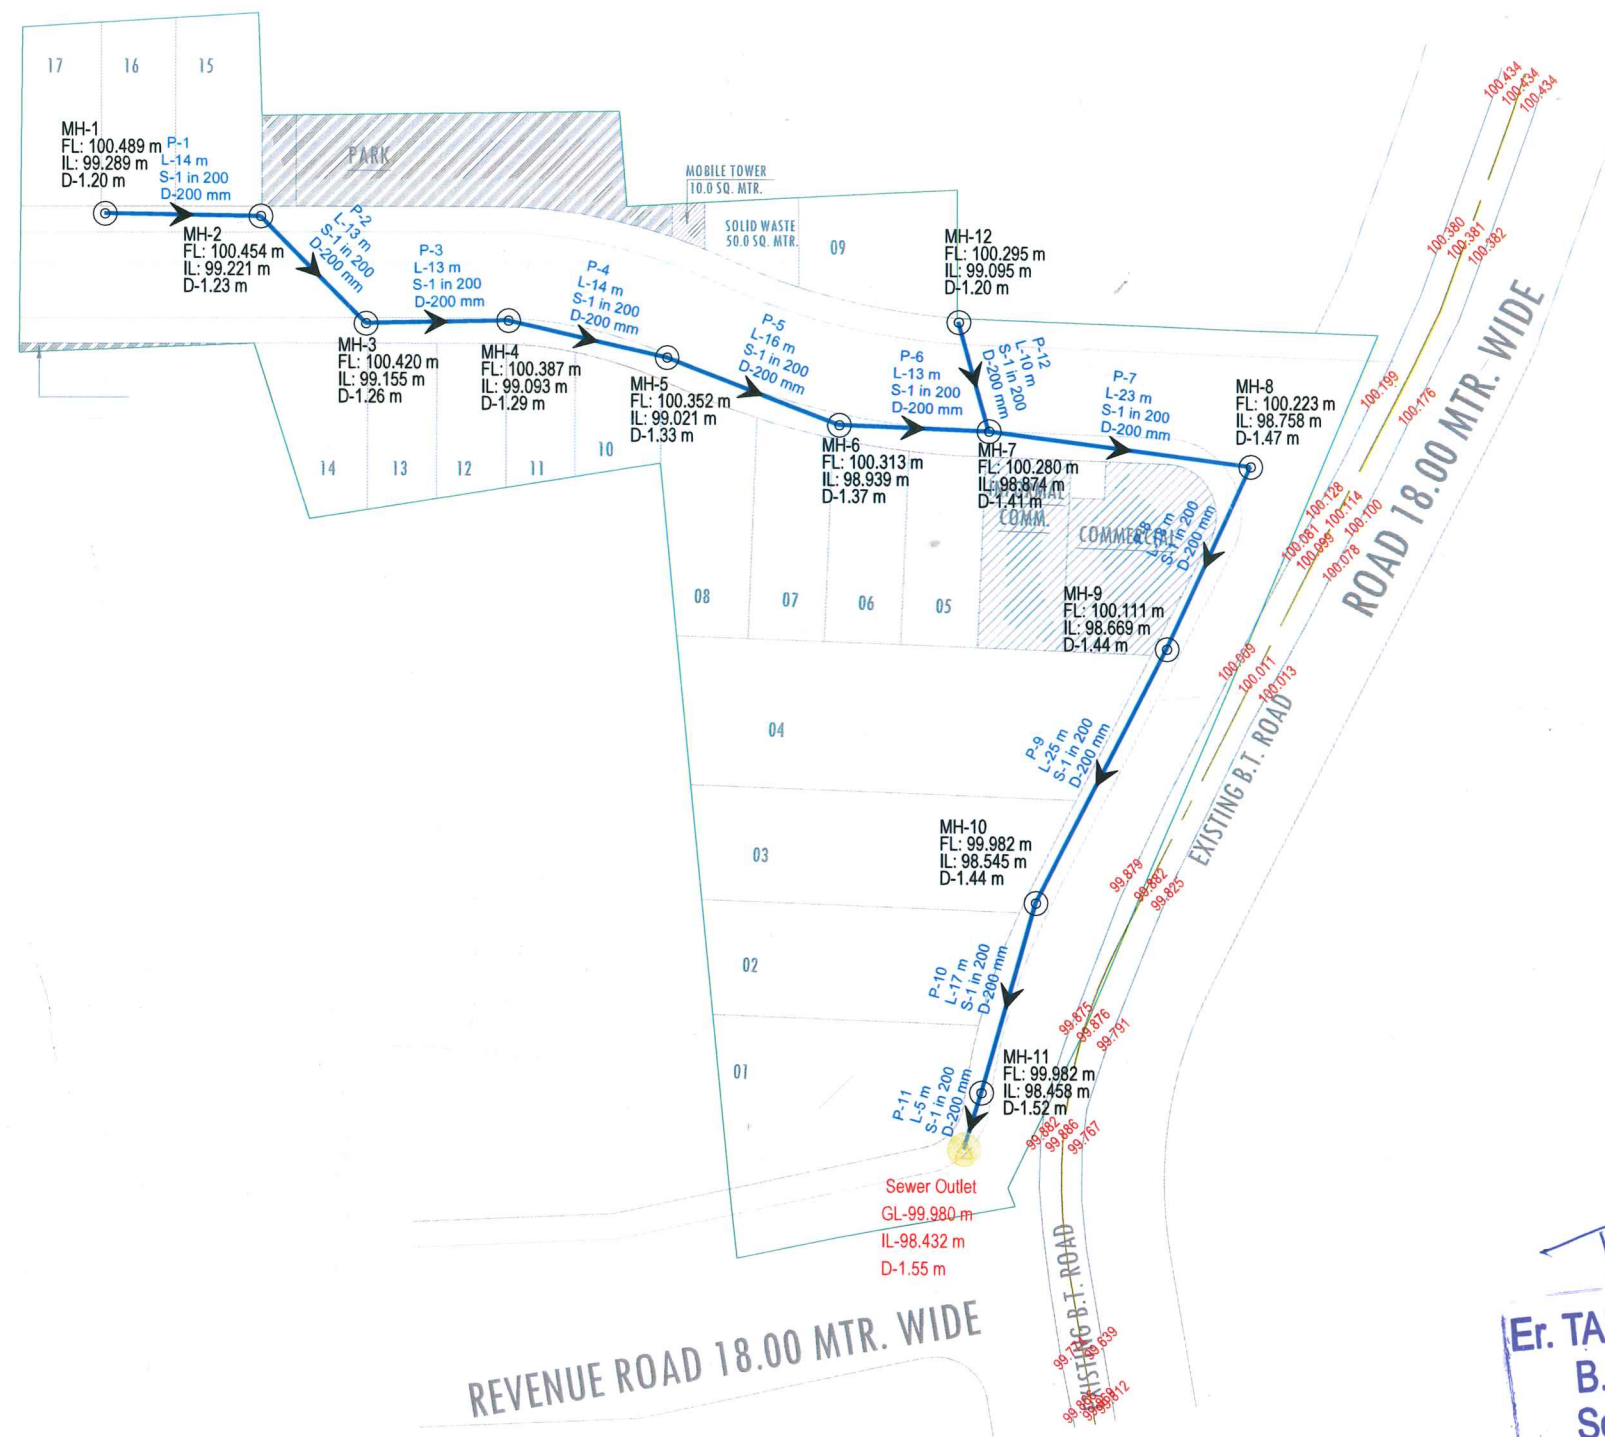

LAY-OUT PLAN OF

(ROADS , ☐ ELECTRICALS , ☐ SEWER LINE ☒
WATER SUPPLY ☐ & RAIN WATER HARVESTING) ☐

LEGENDS :-	SEWER LINE NETWORK	Length (Mtr. / Nos.)
	200MM DIA SEWER LINE WITH FLOW DIRECTION	182 Mtr.
P- L- m S-1 in 200 D-200 mm	PIPE NUMBER LENGTH (M) SLOPE IMPROVED PIPE DIA	
	MANHOLE	
MH-01	MANHOLE NUMBER	
FL:	Proposed Road Finished Levels	
IL:	INVERT LEVEL	
D:	INVERT DEPTH AT MANHOLE	
	MANHOLE INTERNAL DIA 1.0 M	12 Nos.
	SEWER OUTLET	01 Nos.

Notes:-

We have considered "FL" as a Top Finish Level of Road

FL: Top Finish Level of Road 0.000

Notes:-

- ALL DIMENSIONS ARE IN METER & DIAMETERS ARE IN MILLIMETER, UNLESS OTHERWISE SPECIFIED.
- EARTH COVER PROVIDED ABOVE PIPE SHALL BE MINIMUM 1.0 M.
- PIPE MATERIAL SHALL BE HDPE DWC (DOUBLE WALL CORRUGATED).
- PERIODIC FLUSHING SHALL BE REQUIRED WHERE VELOCITIES ARE LESS THEN SELF CLEANSING VELOCITY.

NAME OF SCHEME :-

PROPOSED LAYOUT PLAN OF
" MANIPAL NAGAR "
AT REVENUE- VILLAGE- DAHMI KALAN ,
TEH.- SANGANER , JAIPUR

DRAWING TITLE:-

Layout Plan of Sewerage
Collection System

ENGINEERING CONSULTANT:-



Naapchitra

-Naapchitra Consultancy-
Add.- 729, 7th Floor, Mansarovar Plaza,
Mansarovar, Jaipur (Raj.) 302020
Mob.- 7742865682, 9785400988
Mail - naapchitraconsultancy@gmail.com

DESIGN BY:-

CIVIL TECH ENGINEERING SOLUTION
LAND SURVEY/GPS SURVEY/ENGINEERING DESIGN/CADD DESIGNING

Shiv Colony ,Near Poornima University,
Sitapura (Rajasthan)-303905
Mob:-9664240082
Email:- civiltech930@gmail.com

Tanish
Er. TANISH AGRAWAL
B. TECH (Civil)
Ser No. 021109