


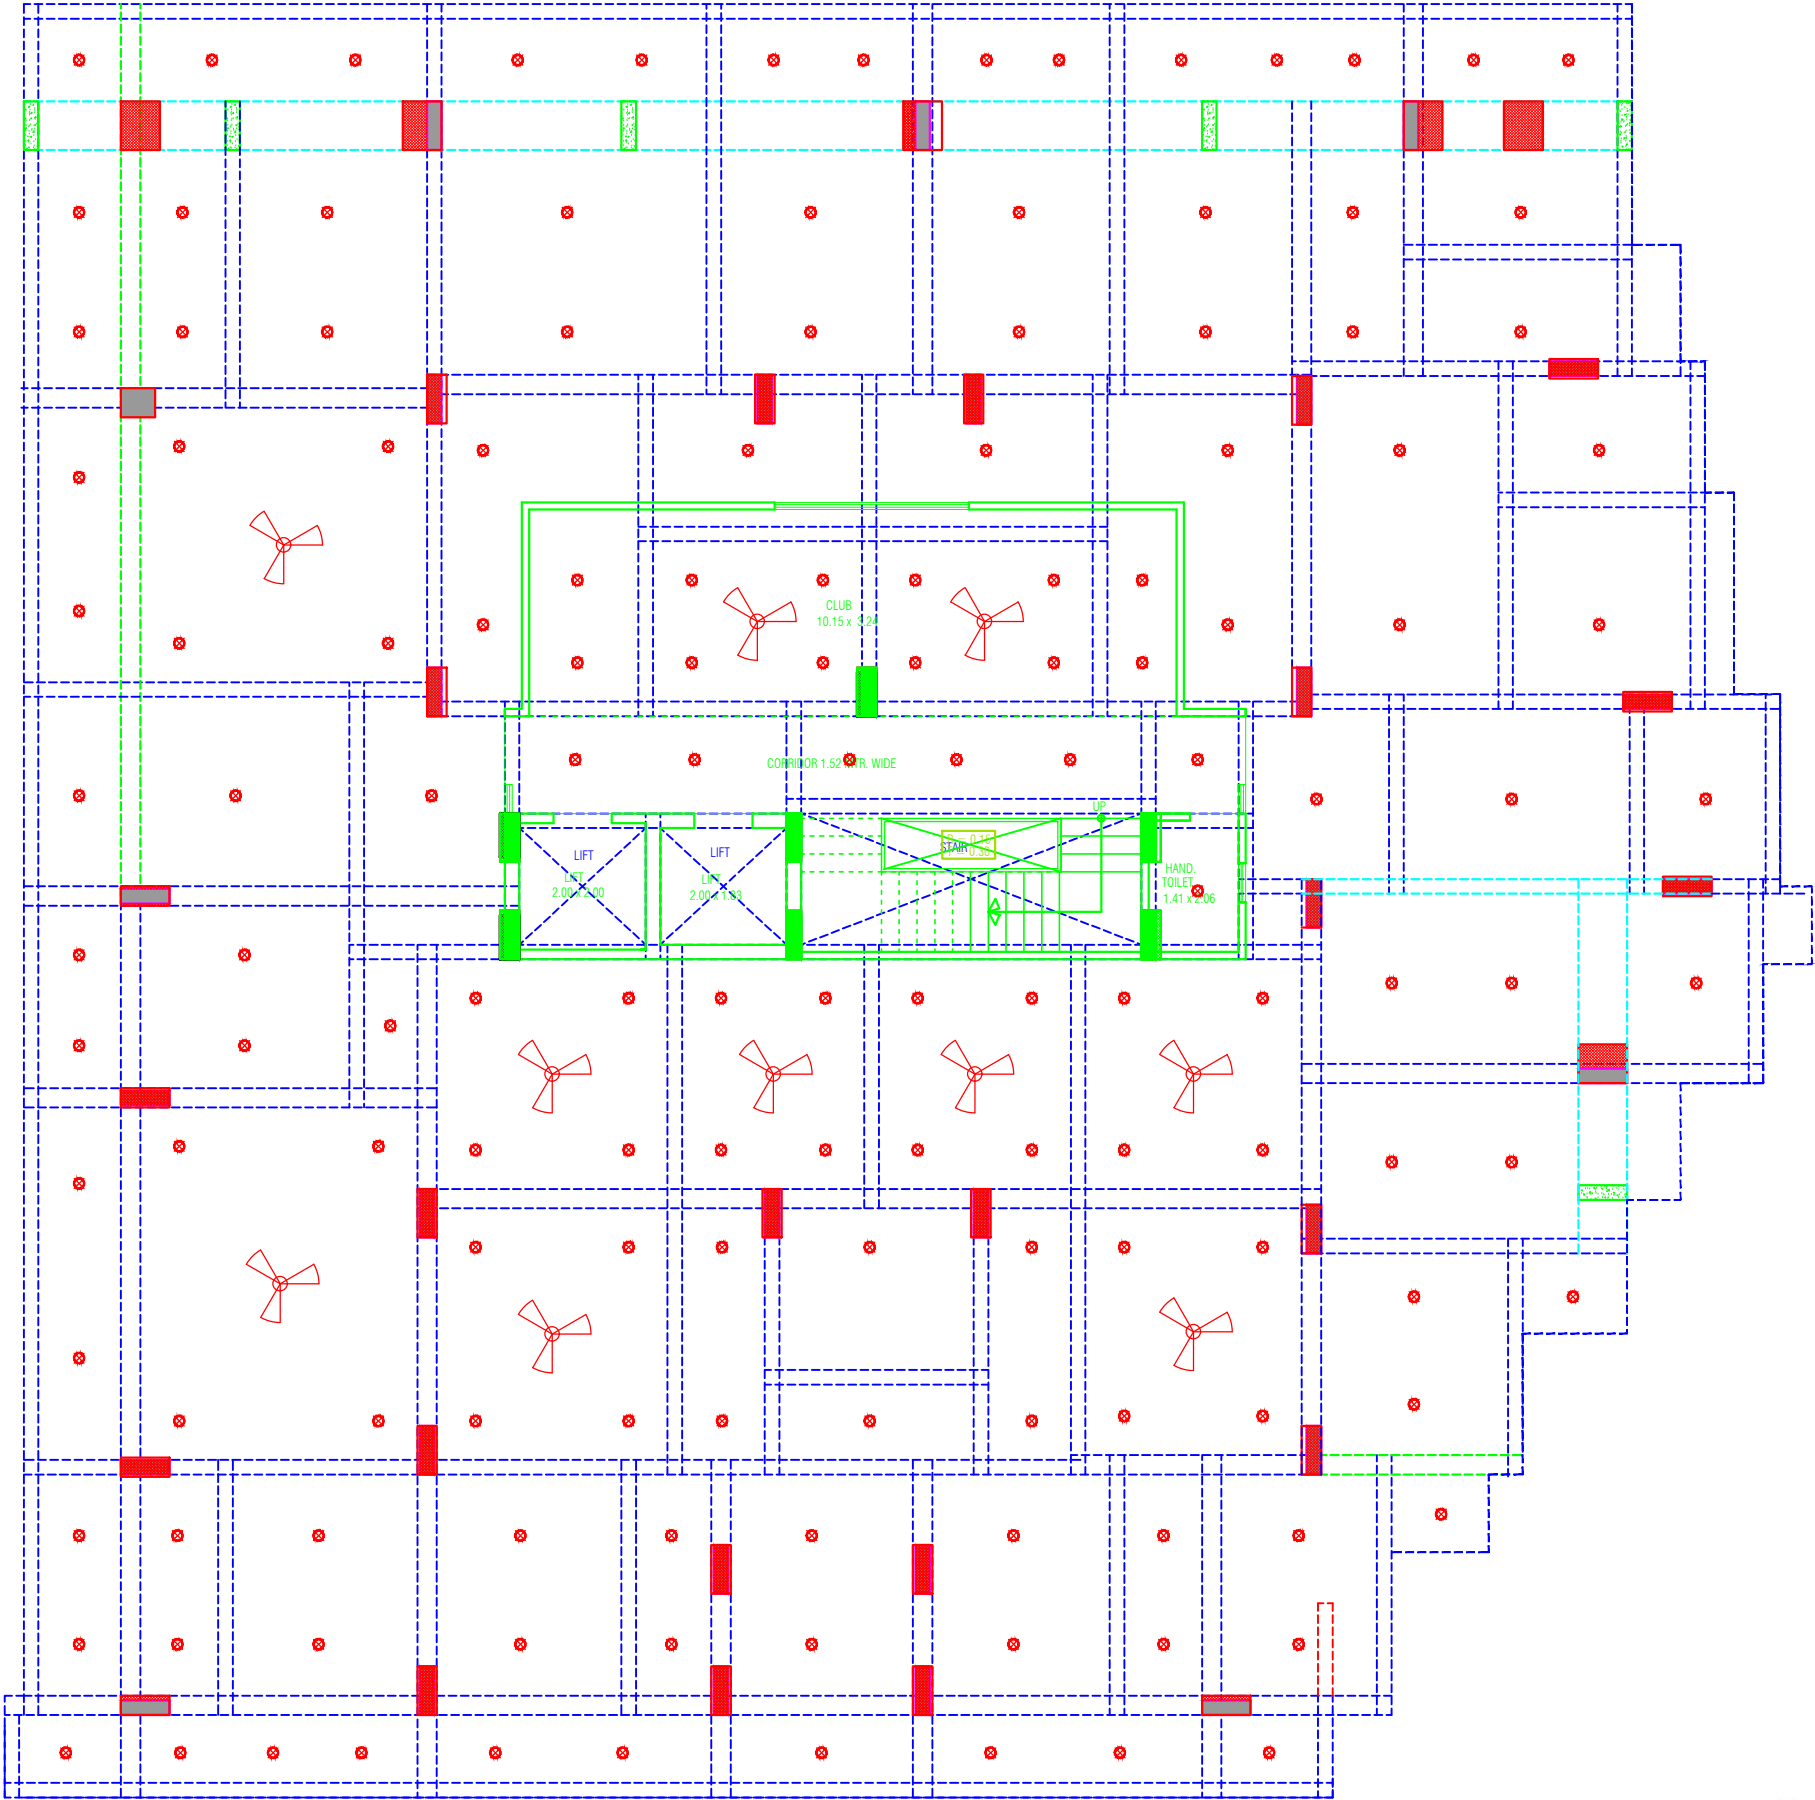

REVISION - 00			
GENERAL NOTES :			
1. ALL THE DIMENSIONS ON THE DRAWINGS ARE IN WRITTEN.			
2. ONLY WRITTEN DIMENSIONS ARE TO BE FOLLOWED, DRAWING SHOULD NOT BE SCALED IN ANY CIRCUMSTANCES.			
3. ALL MEASUREMENTS MUST BE CHECKED AND VERIFIED BY THE CONTRACTORS PRIOR TO EXECUTION OF WORK AT THE SITE.			
4. THIS DRAWING IS TO BE READ IN CONJUNCTION WITH ALL RELEVANT STRUCTURAL, ARCHITECTURAL & FACILITY PLANNING DRAWINGS.			
5. ANY DISCREPANCIES MUST BE BROUGHT TO THE NOTICE OF THE ENGINEER IMMEDIATELY & PRIOR TO EXECUTION AT SITE.			
6. CO-ORDINATION WITH SERVICES SUCH AS HVAC, PLUMBING & ELECTRICAL, ETC. IS THE RESPONSIBILITY OF THE CONTRACTORS.			
7. FOR DETAILS, REFER RELEVANT LARGE SCALE DETAIL DRGS. AS INDICATED.			
LIGHTING LEGEND			
SR.NO	SYMBOL	DESCRIPTION	HEIGHT FROM FFL
1		CEILING TUBELIGHT POINT	CEILING
2		LED CEILING LIGHT POINT	CEILING
3		LED WALL BRACKET LIGHT POINT AT WALL	+7'-4"
4		6A SOCKET WITH SWITCH	+2'-0"
5		GENERAL POINT 16A SOCKET WITH SWITCH	+2'-0"
6		MDF BOX	+5'-0"
7		CEILING ROSE	+7'-0"
8		SWITCH BOARD	+4'-0"
9		EXHAUST FAN	VENT. HT.
10		LIGHT & POWER DISTRIBUTION BOARD	+5'-1"
11		Ø25MM POINT CONDUIT	CEILING
12		Ø25MM POWER CIRCUIT CONDUIT	CEILING FLOORING
13		Ø25MM LIGHT CIRCUIT CONDUIT	CEILING FLOORING
14		CEILING FAN	CEILING
ARCHITECT			
ARCHITECT :-  FRANK SQUARE ARCHITECTURE PLANNER DESIGNER C-49 VIDYA APARTMENT PARAS MARG, BAPU NAGAR JAIPUR, (RAJ.) Email-afranksquare@gmail.com Mobile-9461302542			
PROJECT :-			
PROPOSED BUILDING AT PLOT NO-26,27,28,29,30.& 31, KRISHNA SAROVER JAIPUR			
BUILDER/DEVELOPER/CLIENT:-			
SHIVAM BUILDERS AND DEVELOPERS			
DRAWING TITLE:- MAIN PANEL SLD			
BUILDING NAME			
SHIVAM GRAND			
SUBMITTED FOR :-			
PRELIMINARY	☐	APPROVAL	☐
PROPOSAL	☐	FOR RERA	☒
DATE :-			NORTH :-
DRAWN :-			
APPROVED :-			
DRAWING NO.:-			SCALE :-
CONSULTANT			
AMP INFRA SERVICES VILLA NO 16. SHUBHASIS GEETA JAISINGHPURA, BHANKROTA & CHIMANPURA,JAIPUR 302026 EMAIL ID- ampinfrajr@gmail.com CONTACT NO. :- 9462866389			



NO	ITEM	SYMBOL
1	CEILING FAN	ROOF
2	TUBE LIGHT	+86"
3	BULB	+86"
4	POWER POINT	+16"
5	BED POINT	+43"
6	CEILING LIGHT	ROOF
7	A.C.POINT	+66"
8	SWITCH BOARD	+43"
9	EXHAUST	VENT
10	TELEPHONE	+16"
11	GYSER	+60"
12	BELL POINT	+86"
13	T.V.	+16"
14	M.BOX	M.B.
15	M.C.B.	+66"
16	FANCY LIGHT	+86"
17	HANGING LIGHT	ROOF

M/S Shivam Builders and Developers
Partner

RAMESH KUMAWAT
M.E.P. CONSULTANT
B.E. CIVIL

PROJECT TITLE :-
PROPOSED BUILDING AT PLOT
NO-26,27,28,29,30,& 31, KRISHNA
SAROVER JAIPUR

BUILDING NAME
SHIVAM GRAND
DEVELOPER NAME
SHIVAM BUILDERS AND DEVELOPERS


DRAWING TITLE :-
STILT FLOOR
ELECTRIC PLAN

SPACE CONSULTANT
PLOT-A-173, JAGDAMBA NAGAR, HEERAPURA
POWER HOWER, JAIPUR (RAJ) 302024

DRN. BY
APPD. BY
SCALE

DATE
REVISION

NORTH

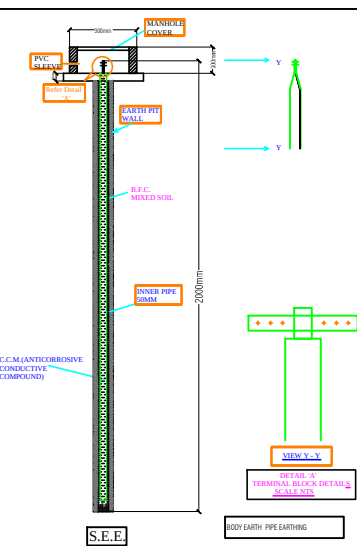

SEAL:-

MS Shriram Builders and Developers
Sanjay Singh
 PARTNER


RAMESH KUMAWAT
M.E.P. CONSULTANT
B.E. CIVIL

PLOT-A-173, JAGDAMBA NAGAR, HEERAPURA
POWER HOWER, JAIPUR (RAJ) 302024

 FRANK SQUARE

ARCHITECTURE | PLANNER | DESIGNER
C-49 VIDYA APARTMENT PARAS MARG,
BAPU NAGAR JAIPUR, (RAJ.) Email-afranksquare@gmail.com
Mobile-9461302542

PROPOSED BUILDING AT PLOT
NO-26,27,28,29,30,& 31, KRISHNA
SAROVER JAIPUR

BUILDING NAME	SHIVAM GRAND
---------------	--------------

DEVELOPER NAME	SHIVAM BUILDERS AND DEVELOPERS
----------------	--------------------------------

DRAWING: STILT FLOOR
ELECTRIC SUB STATION,
CABLE ROUTE &
LIGHTNING ARRESTER FOR RERA
SUBMISSION PLAN

DATE _____

SCALE:- N.T.S.

NTS



SIGN:-

MS Shyam Builders and Developers
PARTNER
RAMESH KUMAWAT
M.E.P. CONSULTANT
B.E. CIVIL

ARCHITECT :-
 **FRANK SQUARE**
 ARCHITECTURE | PLANNER | DESIGNER
 C-49 VIDYA APARTMENT PARAS MARG,
 BAPU NAGAR JAIPUR, (RAJ.) Email-afranksquare@gmail.com
 Mobile-9461302542


BUILDING NAME

SHIVAM GRAND

DRAWING:

STILT FLOOR
EXTERNAL STREET LIGHT
FOR RERA SUBMISSION PLAN

DATE	
SCALE:- N.T.S.	

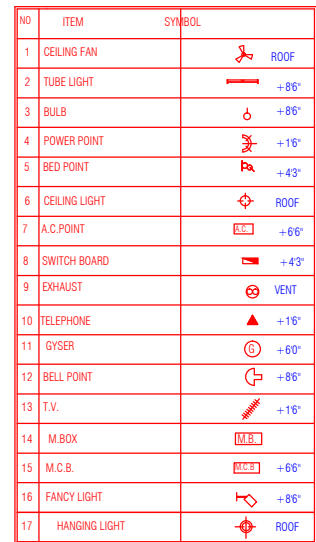

M/S Shivam Builders and Developers
Jai Singh
 PARTNER


RAMESH KUMAWAT
M.E.P. CONSULTANT
B.E. CIVIL

PROJECT TITLE :-
PROPOSED BUILDING AT PLOT
NO-26,27,28,29,30,& 31,
KRISHNA SAROVER JAIPUR

SHIVAM GRAND

SHIVAM BUILDERS AND DEVELOPERS

SERVICE DRAWING SLD/DISTRIBUTION AFTER
LT PANEL, EARTHING LAYOUT, EXTERNAL
LIGHTING PLAN, TV & TELEPHONE
RISER, LIGHTING ARRESTR, & PIT LOCATION

PLOT-A-173, JAGDAMBA NAGAR, HEERAPURA
POWER HOWER, JAIPUR (RAJ) 302024

SCALE

DATE

REVISION

N.T.S

N.T.S