
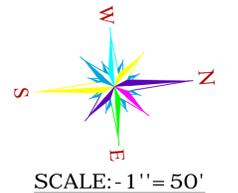


# PROPOSED LAYOUT PLAN OF RAINWATER HARVESTING / RECHARGING

## "LAL - BAGH" PHASE-1

### LAY OUT PLAN ON KHASRA NO. 620/3, OF VILLAGE BANAR AT JODHPUR

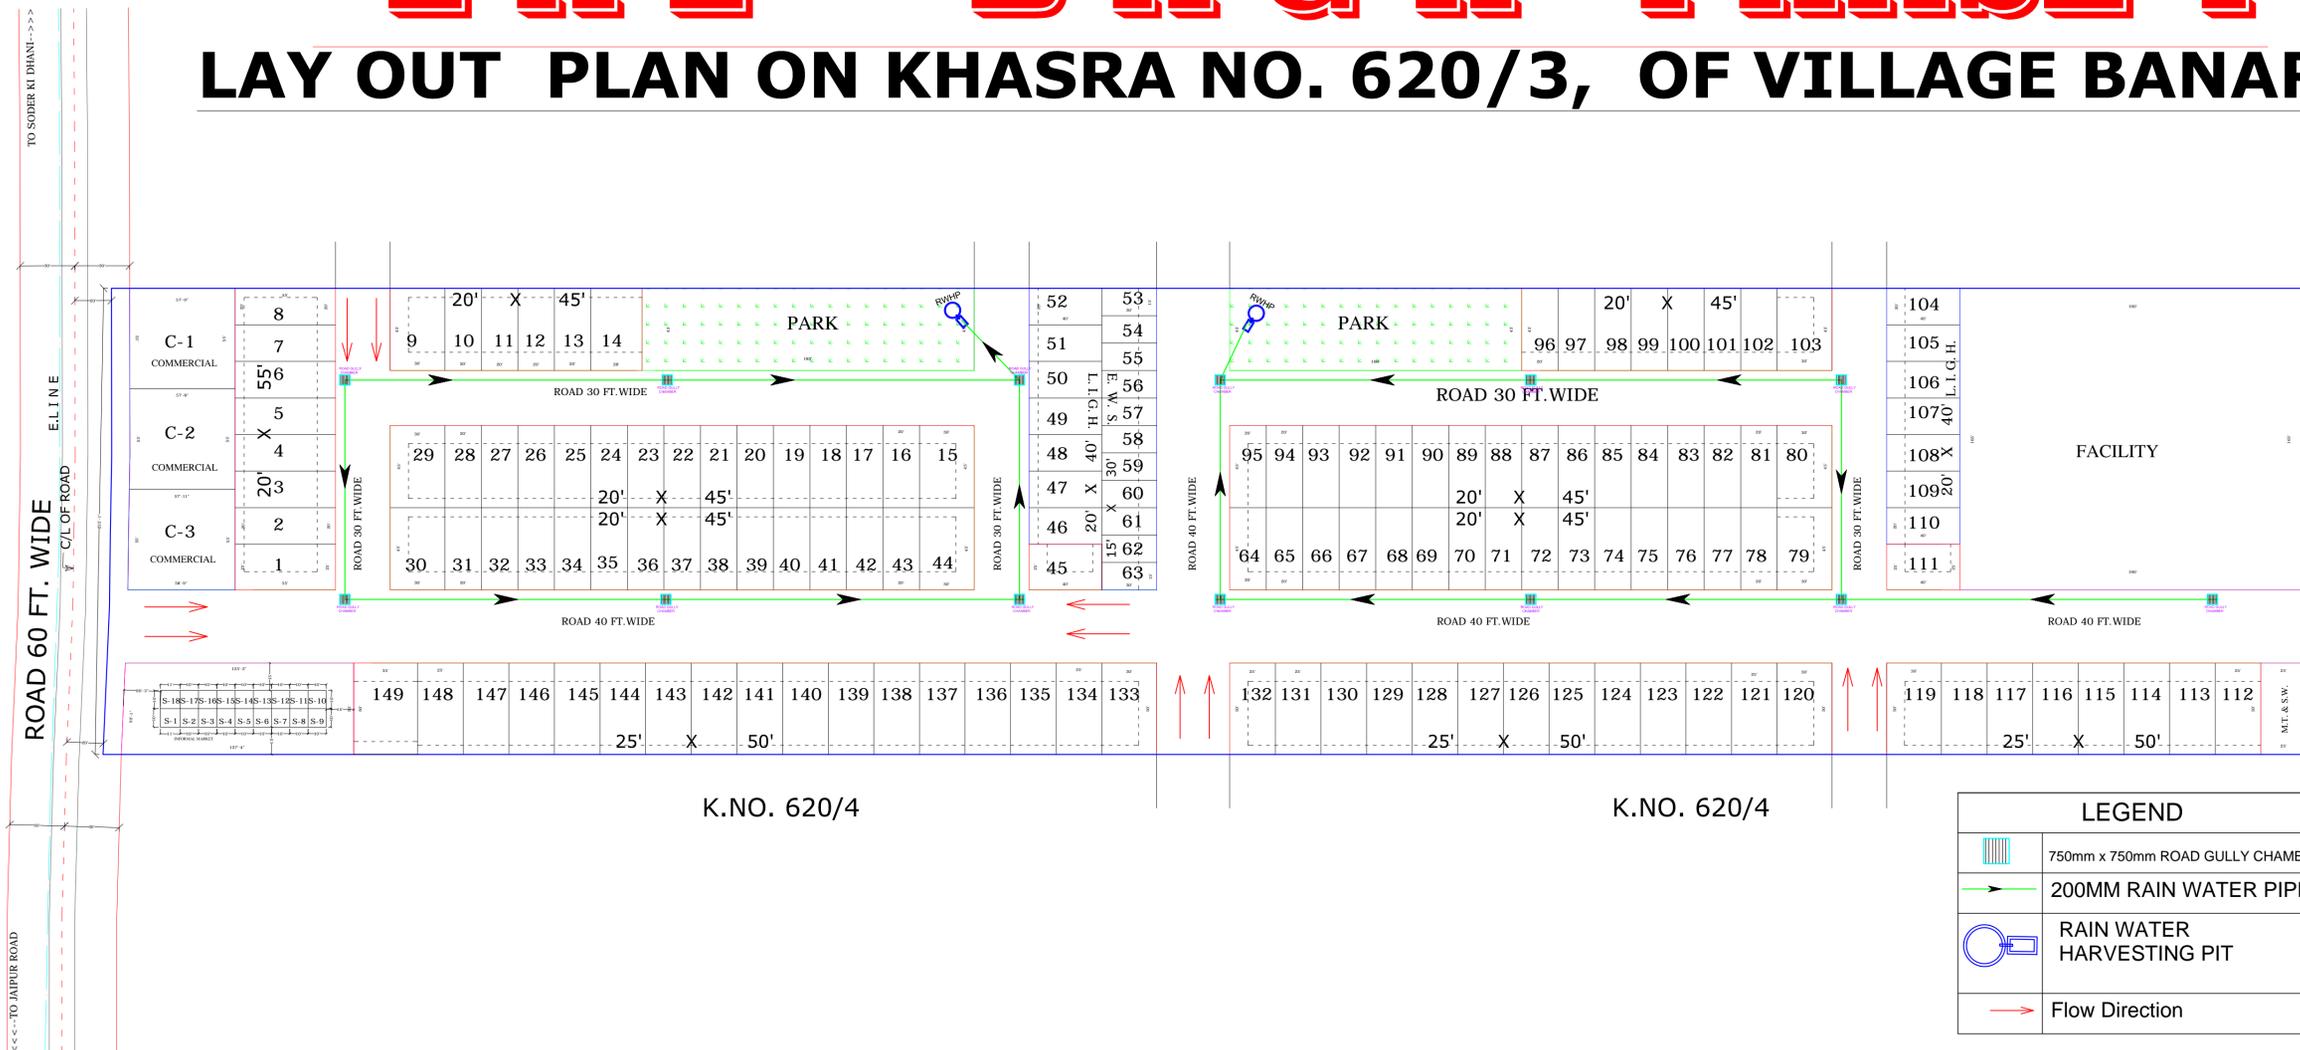


SCALE: - 1" = 50'

#### LAND USES ANALYSIS

PLOTS	AREA in Sq.yd.	AREA OF %
RESIDENTIAL AREA	14687.22	43.06 %
E.W.S. & L.I.G.H. AREA	1794.44	05.26 %
COMMERCIAL AREA	1061.60	03.11 %
INFORMAL MARKET	701.53	02.06 %
FACILITY AREA	3483.33	10.21 %
PARK AREA	1710.00	05.01 %
M.T. & S.W. AREA	138.88	00.41 %
ROAD AREA	10530.48	30.88 %
TOTAL SCHEME AREA	34107.48	100.00 %

Area in Bigha. = 17 Bigha , 12 Bishwa , 07 Bishwansi


#### KEY-PLAN

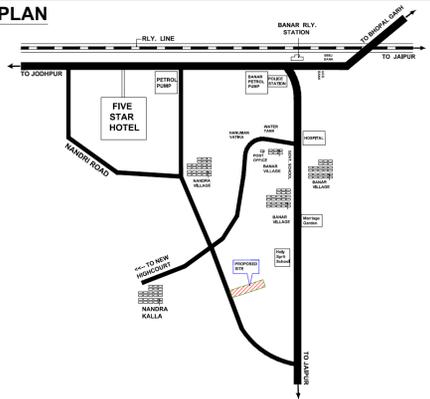

GOOGLE MAP ON KHASRA NO. 620/3 OF VILLAGE BANAR AT JODHPUR

#### LEGEND

	750mm x 750mm ROAD GULLY CHAMBER
	200MM RAIN WATER PIPE
	RAIN WATER HARVESTING PIT
	Flow Direction

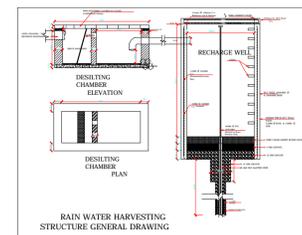

*ER. RAHUL KUMAR*  
 ER. RAHUL KUMAR  
 CHARTERED ENGINEER  
 Membership Number AM-3029436