

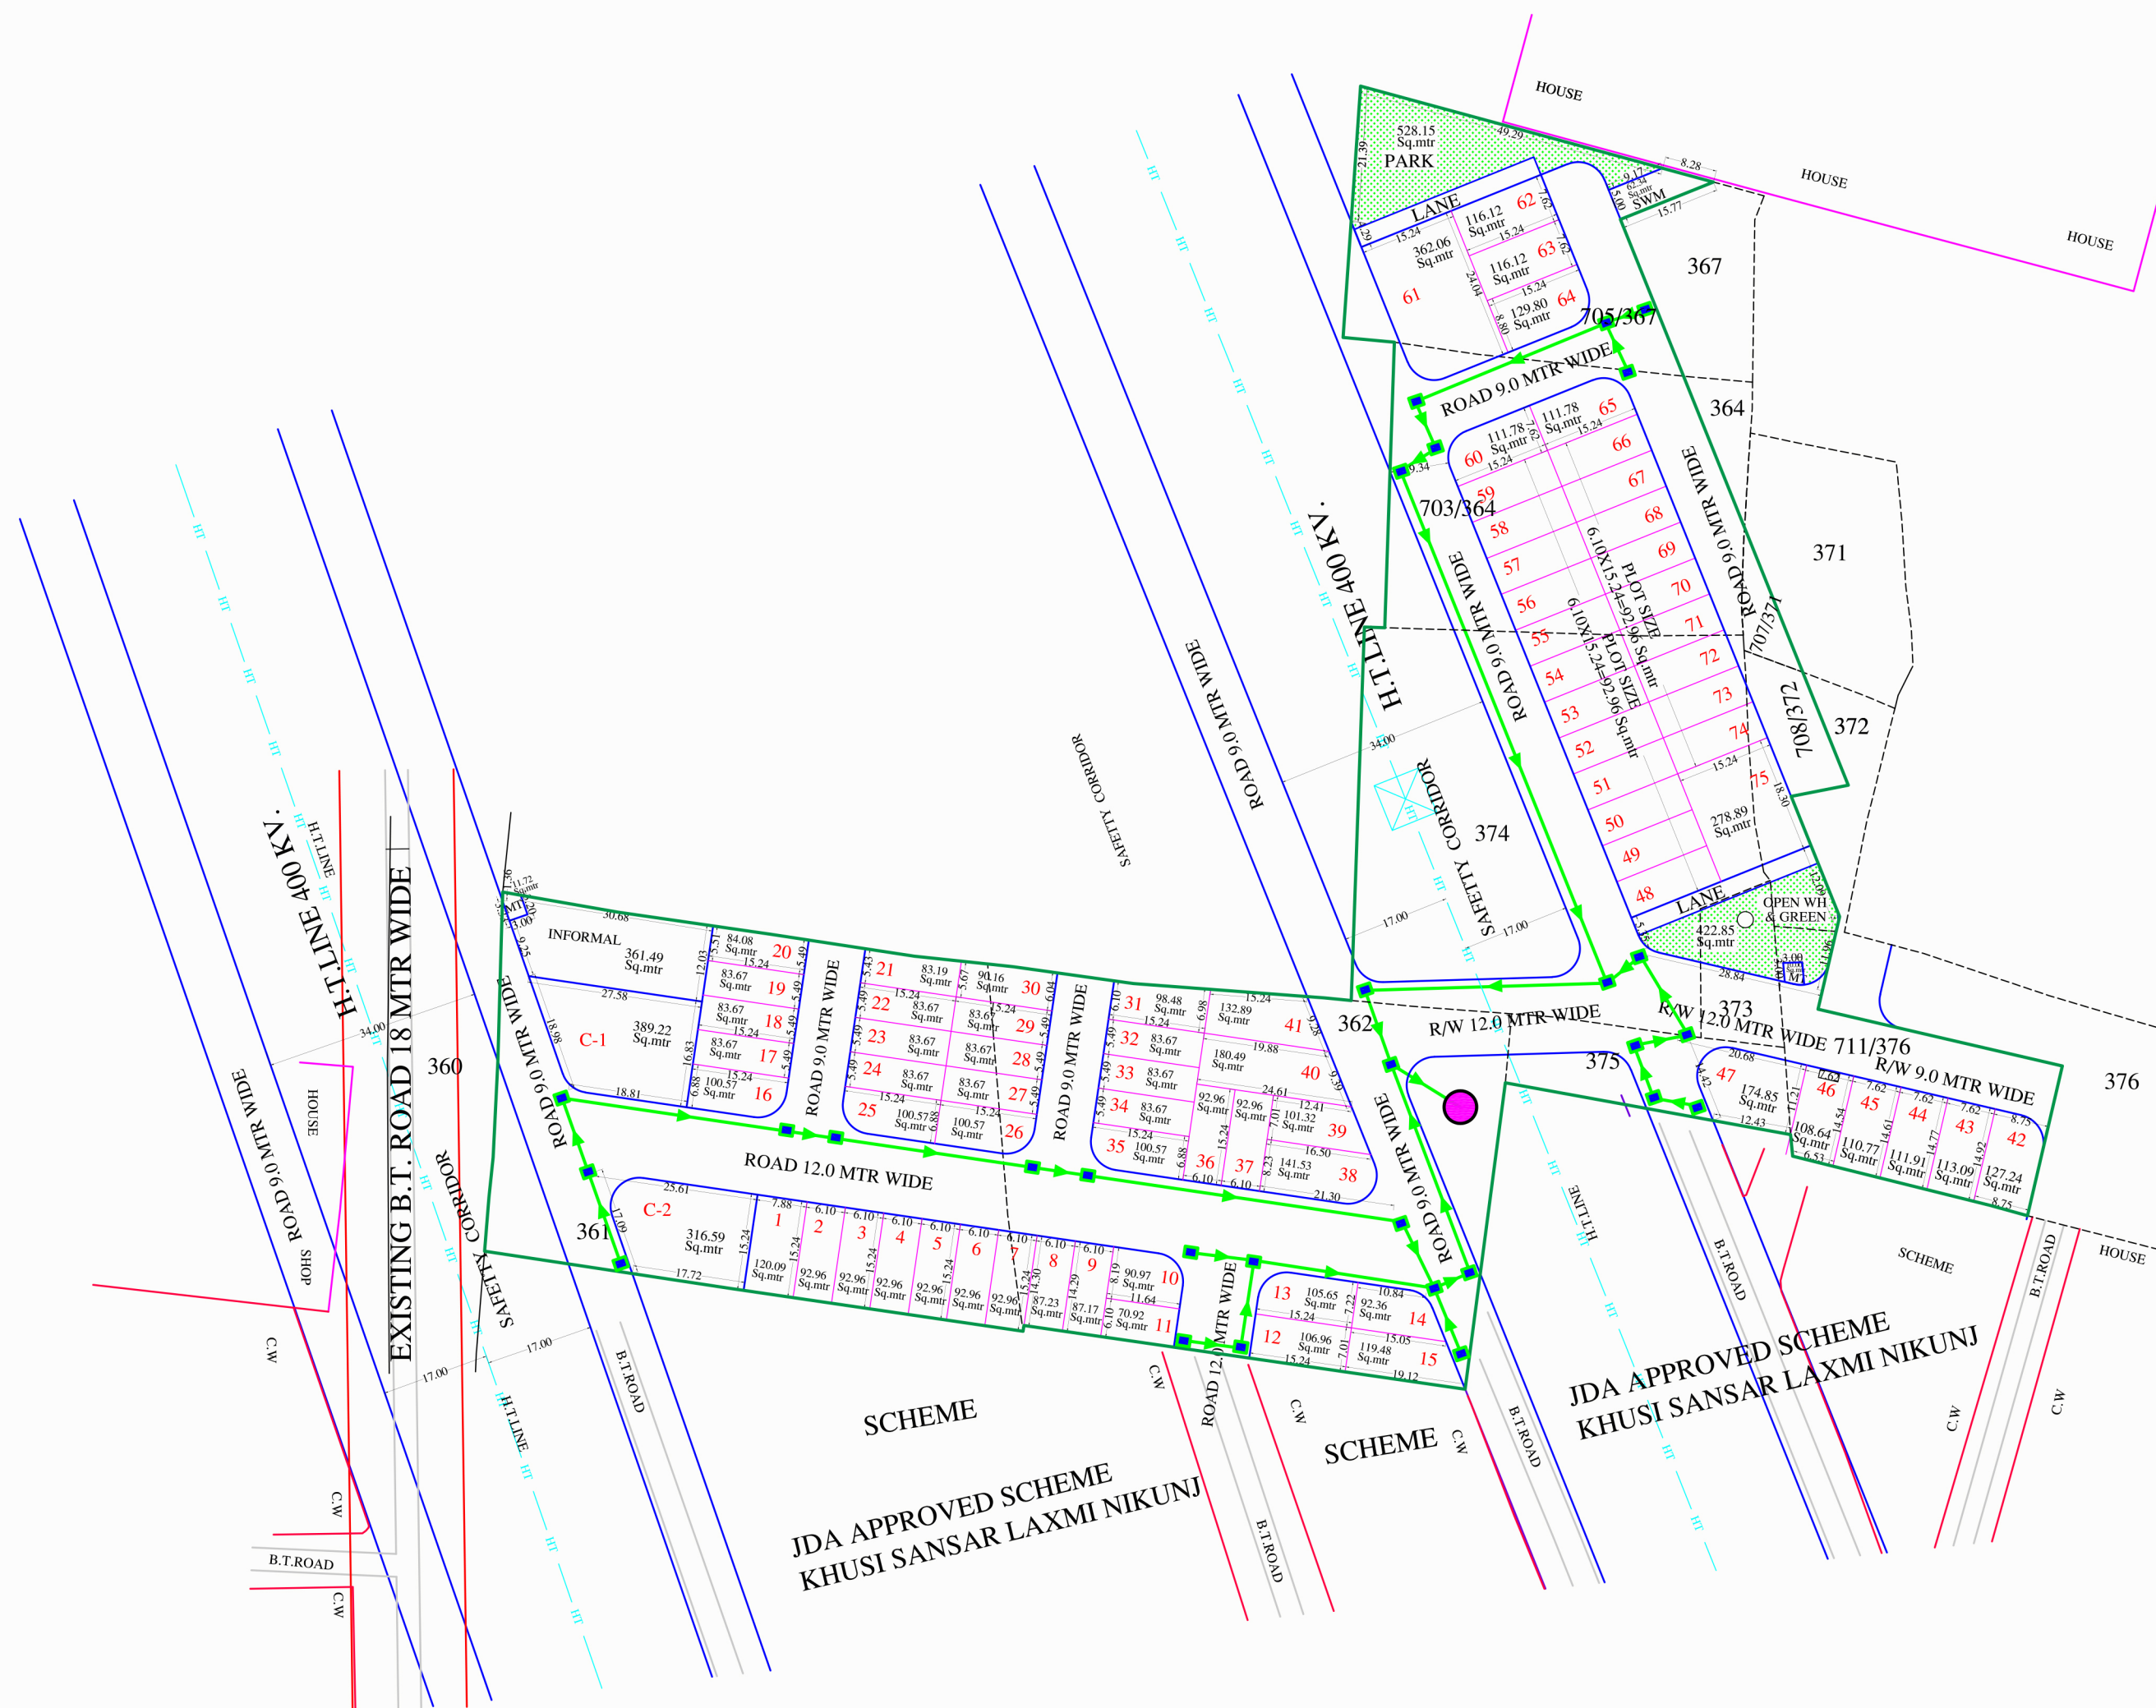
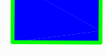


Khasra No. 361,362,703/364,705/367,707/371,708/372,373,374,375,711/376

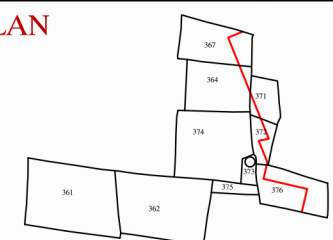

250 MM DIA. DWC SN-8 PIPE	
RAIN WATER COLLECTION CHAMBER	
SOAKAGE PIT WITH RECHARGE BOREWELL	

SANJAY YADAV
B.TECH (CIVIL)

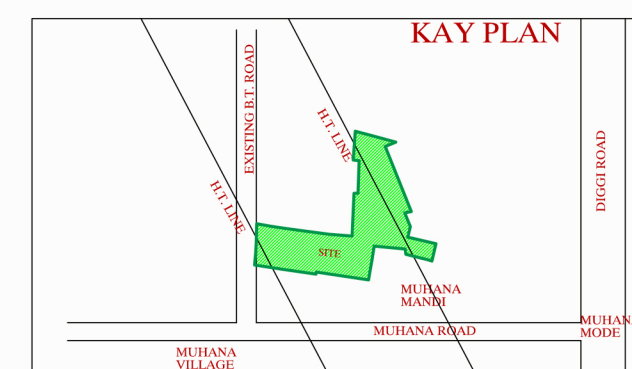

J. D. A.

AREA ANALYSIS'S :-

S.NO.	LAND USE	AREA(IN Sq.mtr)	%
1.	RESIDENTIAL PLOT	7869.74 Sq.mtr	41.42%
2.	COMMERCIAL	705.81 Sq.mtr	03.71%
3.	RETAIL COMM.	361.49 Sq.mtr	01.90%
3.	M.T. & S.W.M.	82.33 Sq.mtr	00.43%
4.	PARK AND GREEN	955.42 Sq.mtr	05.03%
5.	H.T. LINE AREA OPEN PARK	2209.38 Sq.mtr	11.63%
6.	ROAD	6815.83 Sq.mtr	35.88%
7.	NET PLANNING AREA	19000.00 Sq.mtr	100.00%

NAME OF SOCIETY :	NIJI KHATEDAR
-------------------	---------------

NAME OF SCHEME :

ZONE NO. ()	SECTOR NO.
--------------	------------

SCALE : 1=1000	DRG. NO.
----------------	----------

A. T. P. ZONE	D.T.P.	S.T.P.
---------------	--------	--------

JAIPUR DEVELOPEMENT AUTHORITY, JAIPUR.

PLANNER :	
-----------	--