


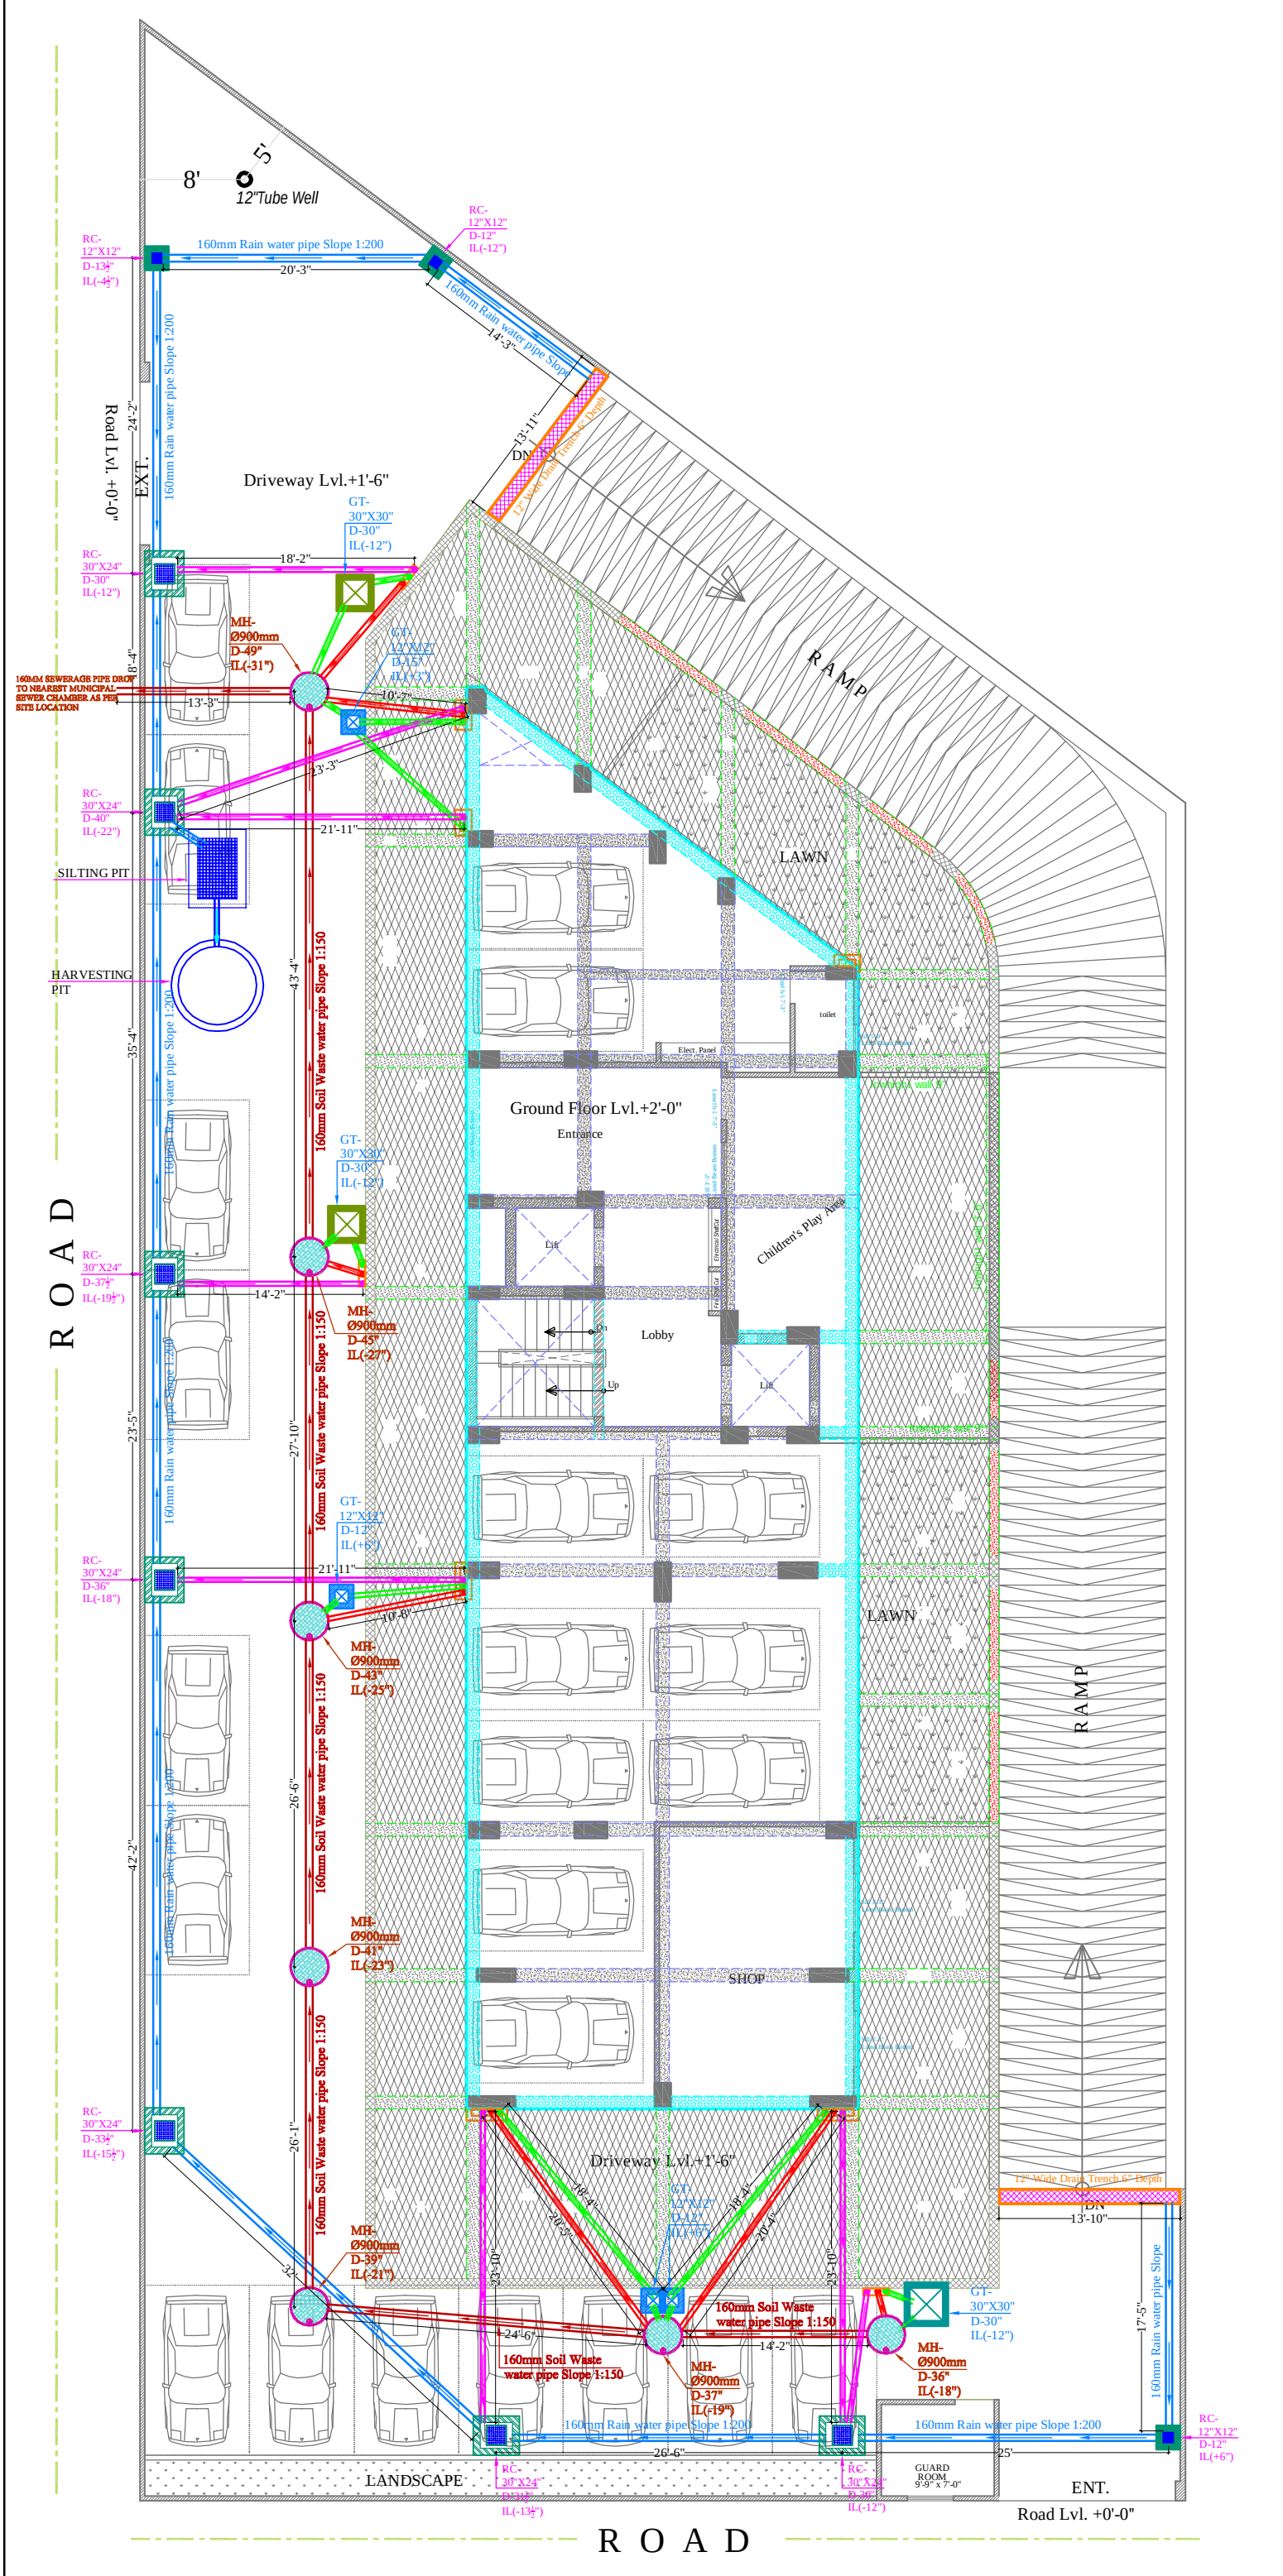

SYMBOL	DESCRIPTION
	110 mm Soil Waste Water Pipe
	110 mm Waste Water Pipe
	110 mm Rain Water Pipe
	160 mm Soil Waste Water Pipe
	160 mm Rain Water Pipe
	110 mm Rain Water Pipe
	110 mm Soil Waste Water Pipe
	110 mm Waste Water Pipe
	Slope Flow Direction

SERVICES CONSULTANT:
VIPUL CONSULTING,
F 9 / 440 , Keshav Marg Chitrakut Scheme,Jaipur
PH:91-0-93146-10438 ,0141-2440946 Mail:vipul8599@yahoo.co.in
REV. NO. 000 DATE: 15-11-2016

SPACE GRID

C-49,VIDYA APARTMEN,PARAS MARG,
BAPU NAGAR,JAIPUR - 302015.
PHONE: 9314918766,9314510603

PROJECT:-
Prop. Flats At Roop
Vihar, Jagatpura ,jpr

DRAWING:
EXTERNAL
SEWERAGE PLAN

DRN.BY R A A 1	CKD. BY S A N . I A Y
-------------------	--------------------------