
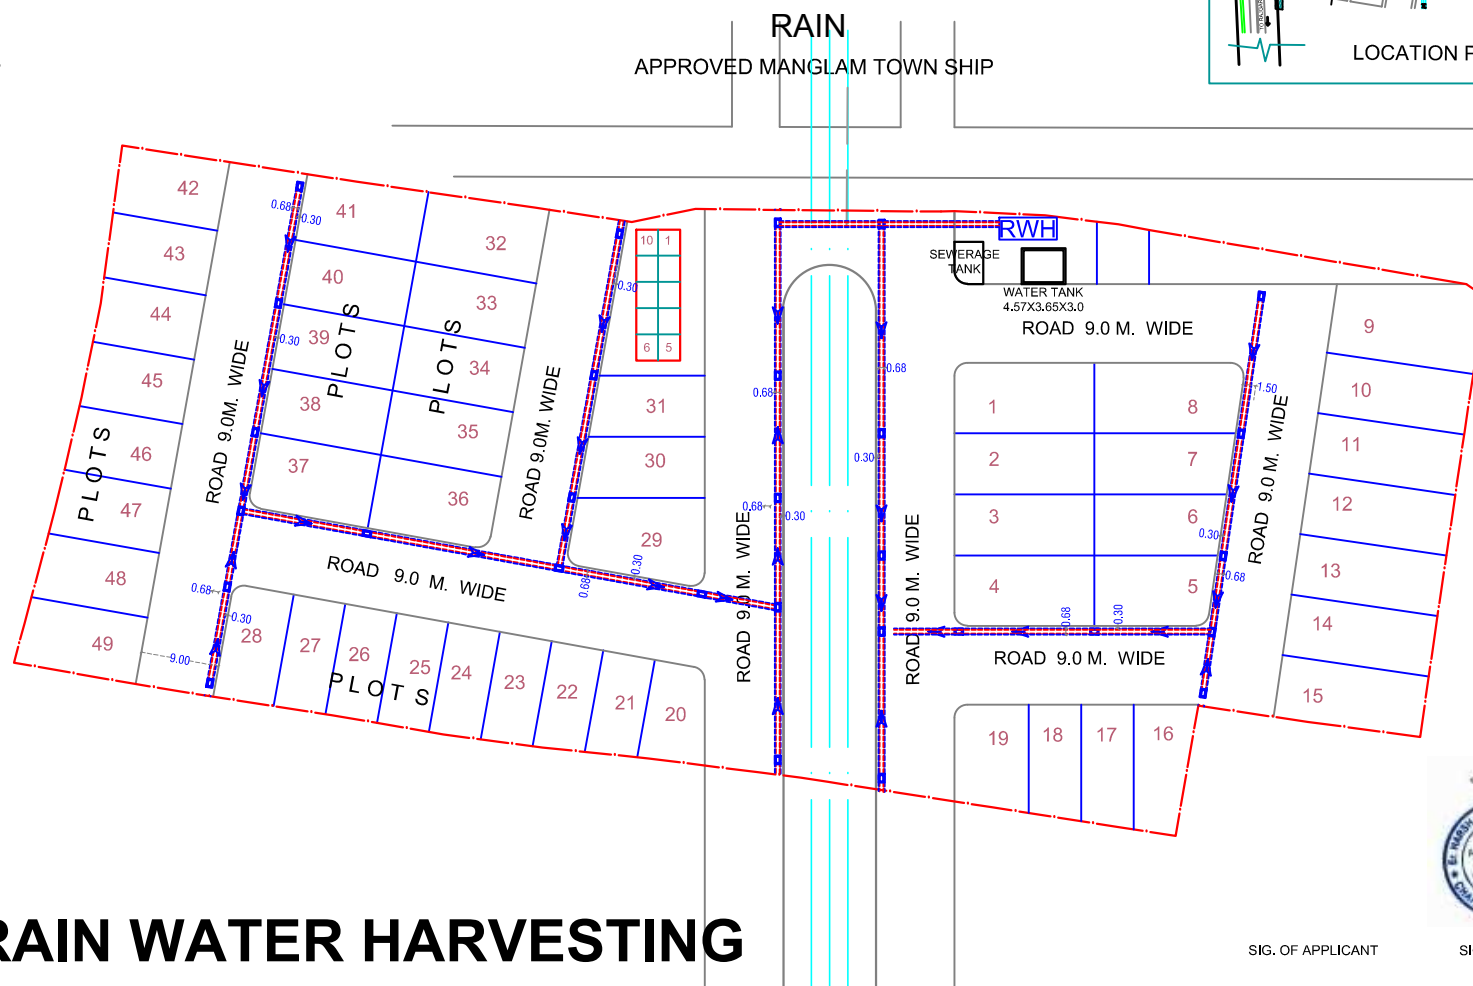


LAY OUT PLAN FOR DRAINAGE LINE & RAIN WATER HARVESTING RESIDENTIAL SCHEME IN KH.NO. 2367,3401/ 2855, 3404/ 2363 VILLAGE TULERA TEHSIL&DISTT. ALWAR

PROJECT NAME SHRI SHYAM SIDHI

NOTE:-

- (1) SCHEME BOUNDARY SHOWN
- (2) H.T. LINE SHOWN
- (3) KHASRA BOUNDARY SHOWN

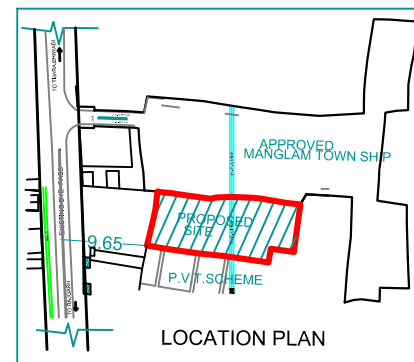

RAIN WATER HARVESTING

SIG. OF APPLICANT

SIG. OF ARC./ ENG.

