



LAY OUT PLAN FOR DRAINAGE LINE RESIDENTIAL SCHEME IN KH.NO. 2367,
3401/ 2855, 3404/ 2363 VILLAGE TULERA TEHSIL&DISTT. ALWAR
PROJECT NAME SHRI SHYAM SIDHI

NOTE:-
(1) SCHEME BOUNDARY SHOWN
(2) H.T. LINE SHOWN
(3) KHASRA BOUNDARY SHOWN

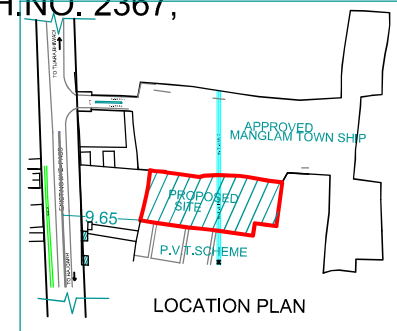

APPROVED MANGLAM TOWN SHIP

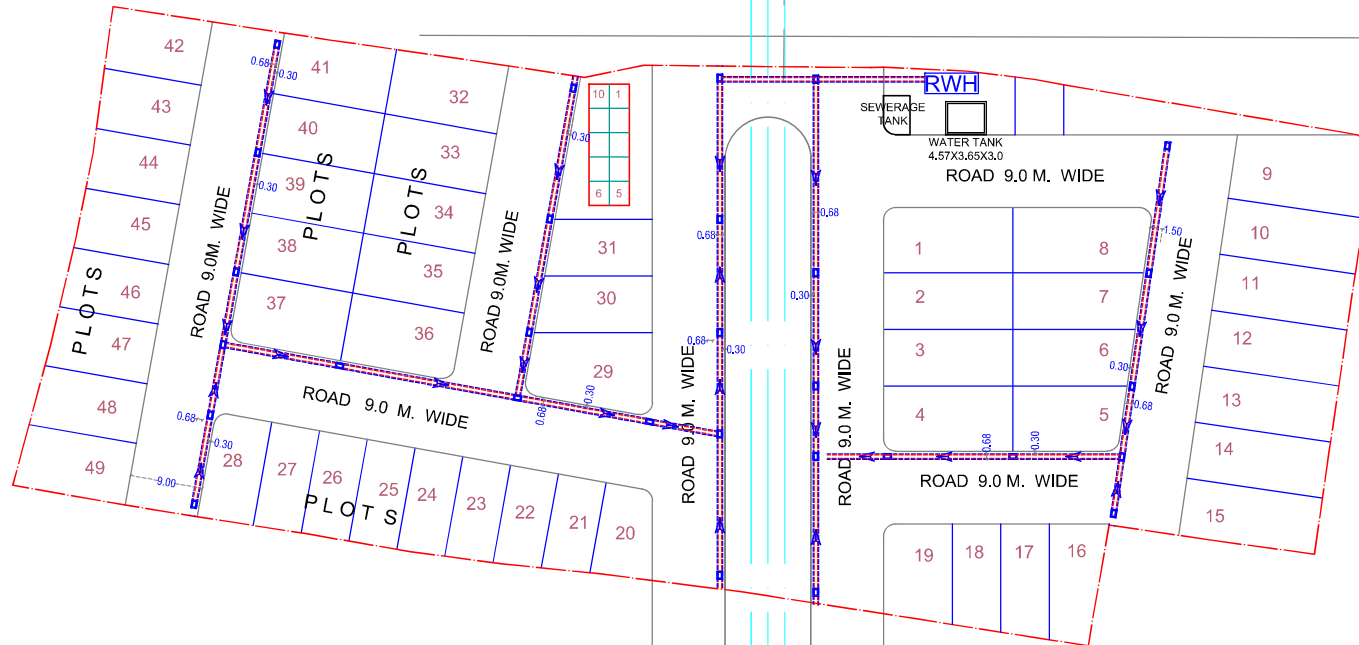

**STROM
WATER
DRAINAGE PLAN**

DRAINAGE PLAN


SIG. OF APPLICANT

SIG. OF ARC./ ENG.




LAY OUT PLAN FOR SEWERAGE LINE RESIDENTIAL SCHEME SHRI SHYAM SIDHI IN KH.NO. 2367,3401/ 2855, 3404/ 2363 VILLAGE TULERA TEHSIL&DISTT. ALWAR

NOTE:-
(1) SCHEME BOUNDARY SHOWN
(2) H.T. LINE SHOWN
(3) KHASRA BOUNDARY SHOWN

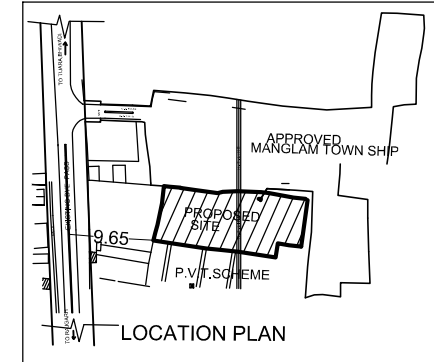

APPROVED MANGLAM TOWN SHIP

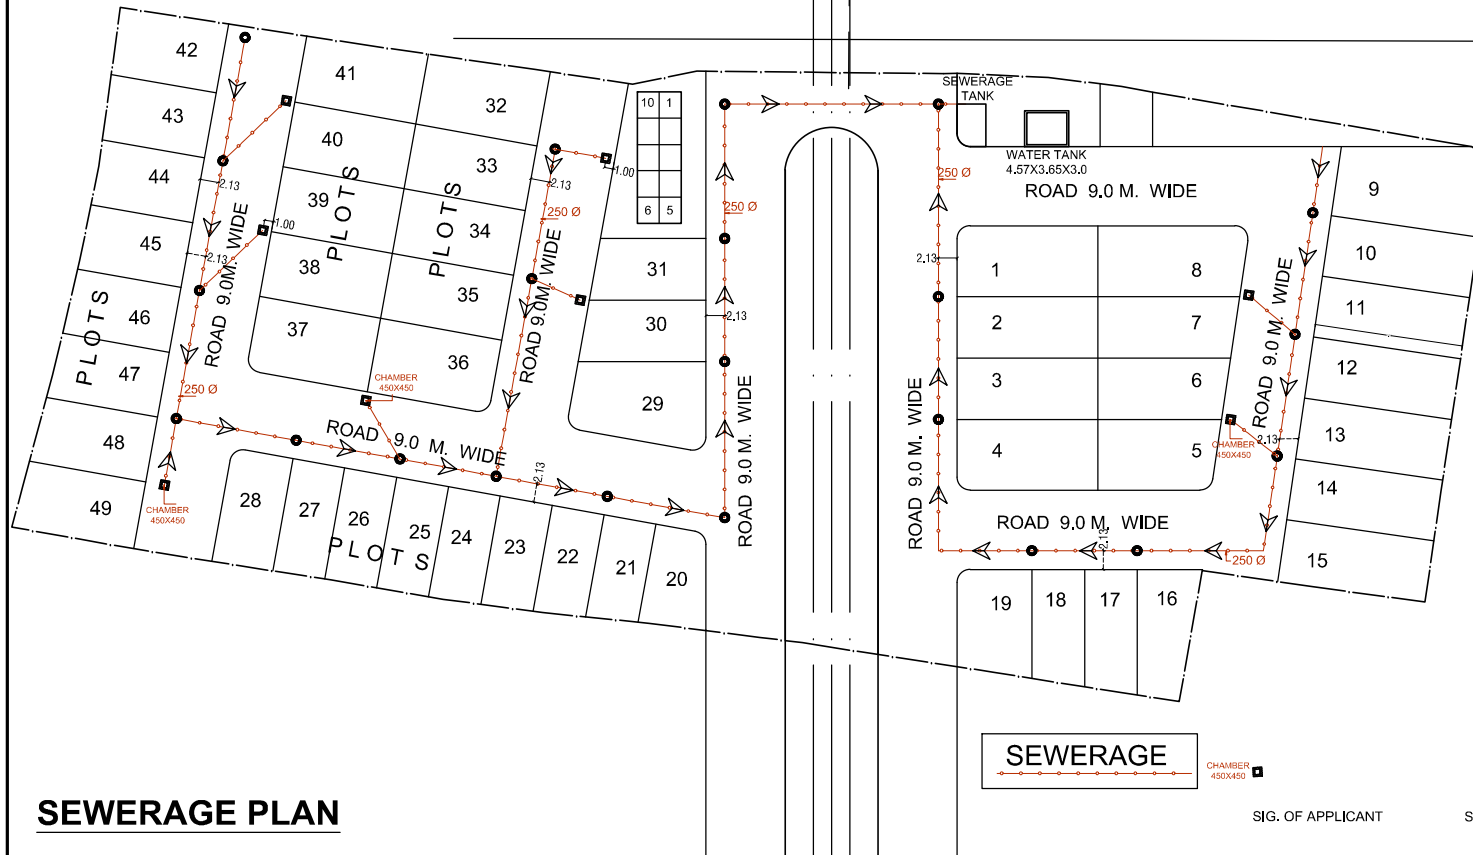

SEWERAGE PLAN

SEWERAGE

CHAMBER 450X450

SIG. OF APPLICANT

SIG. OF ARC./ ENG.

