



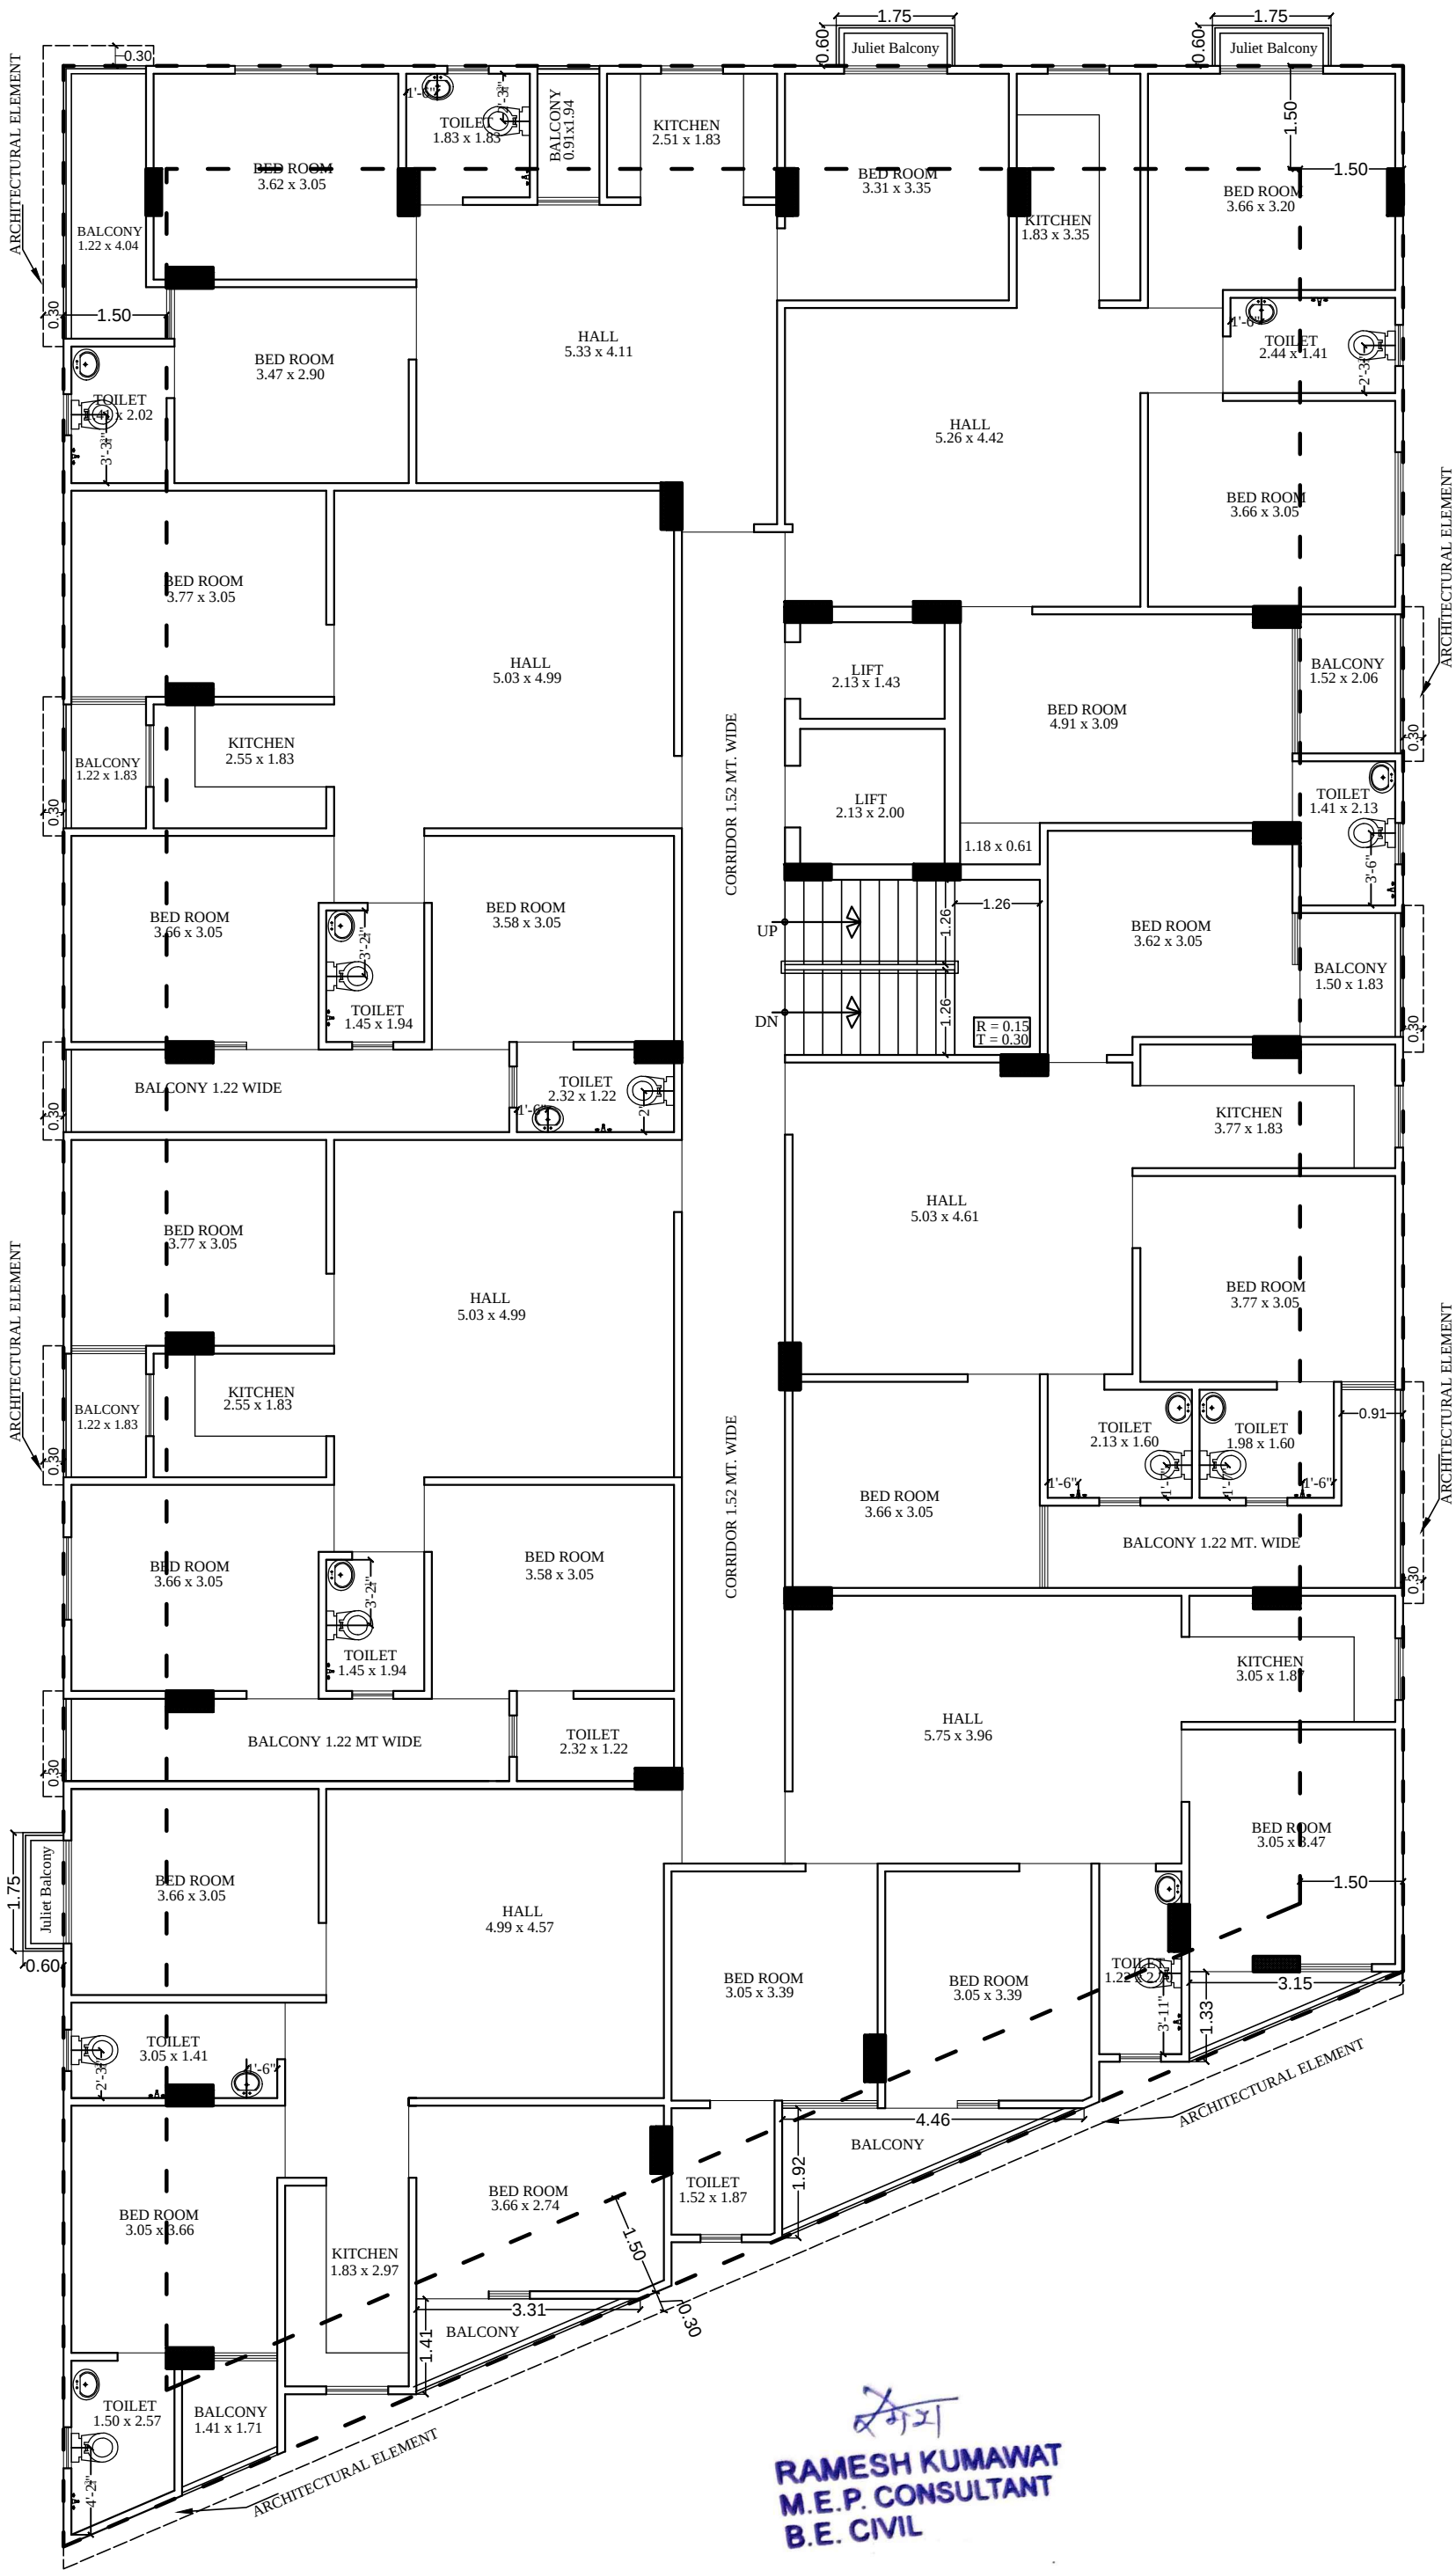

TYPICAL FLOOR SENITARY PLAN

|   |                     |          |       |            |                                                                                        |
|---|---------------------|----------|-------|------------|----------------------------------------------------------------------------------------|
| PROJECT TITLE :-<br><br>PROPOSED BUILDING AT G.H -30<br>KRISHNAM PEARL ESTATES,<br>VILLAGE :- RAM CHANDRAPURA,<br>TEH - SANGANER JAIPUR | SERVICES CONSULTANT | DRN. BY  |       |            | <div><div>NORTH</div><div><div>E</div><div>N</div><div>W</div><div>S</div></div></div> |
|   |                     |          |       | DATE       |                                                                                        |
|   |                     | APPD. BY |       | 24-02-2023 |                                                                                        |
|   |                     |          |       | REVISION   |                                                                                        |
|   |                     | SCALE    | N.T.S |            |                                                                                        |

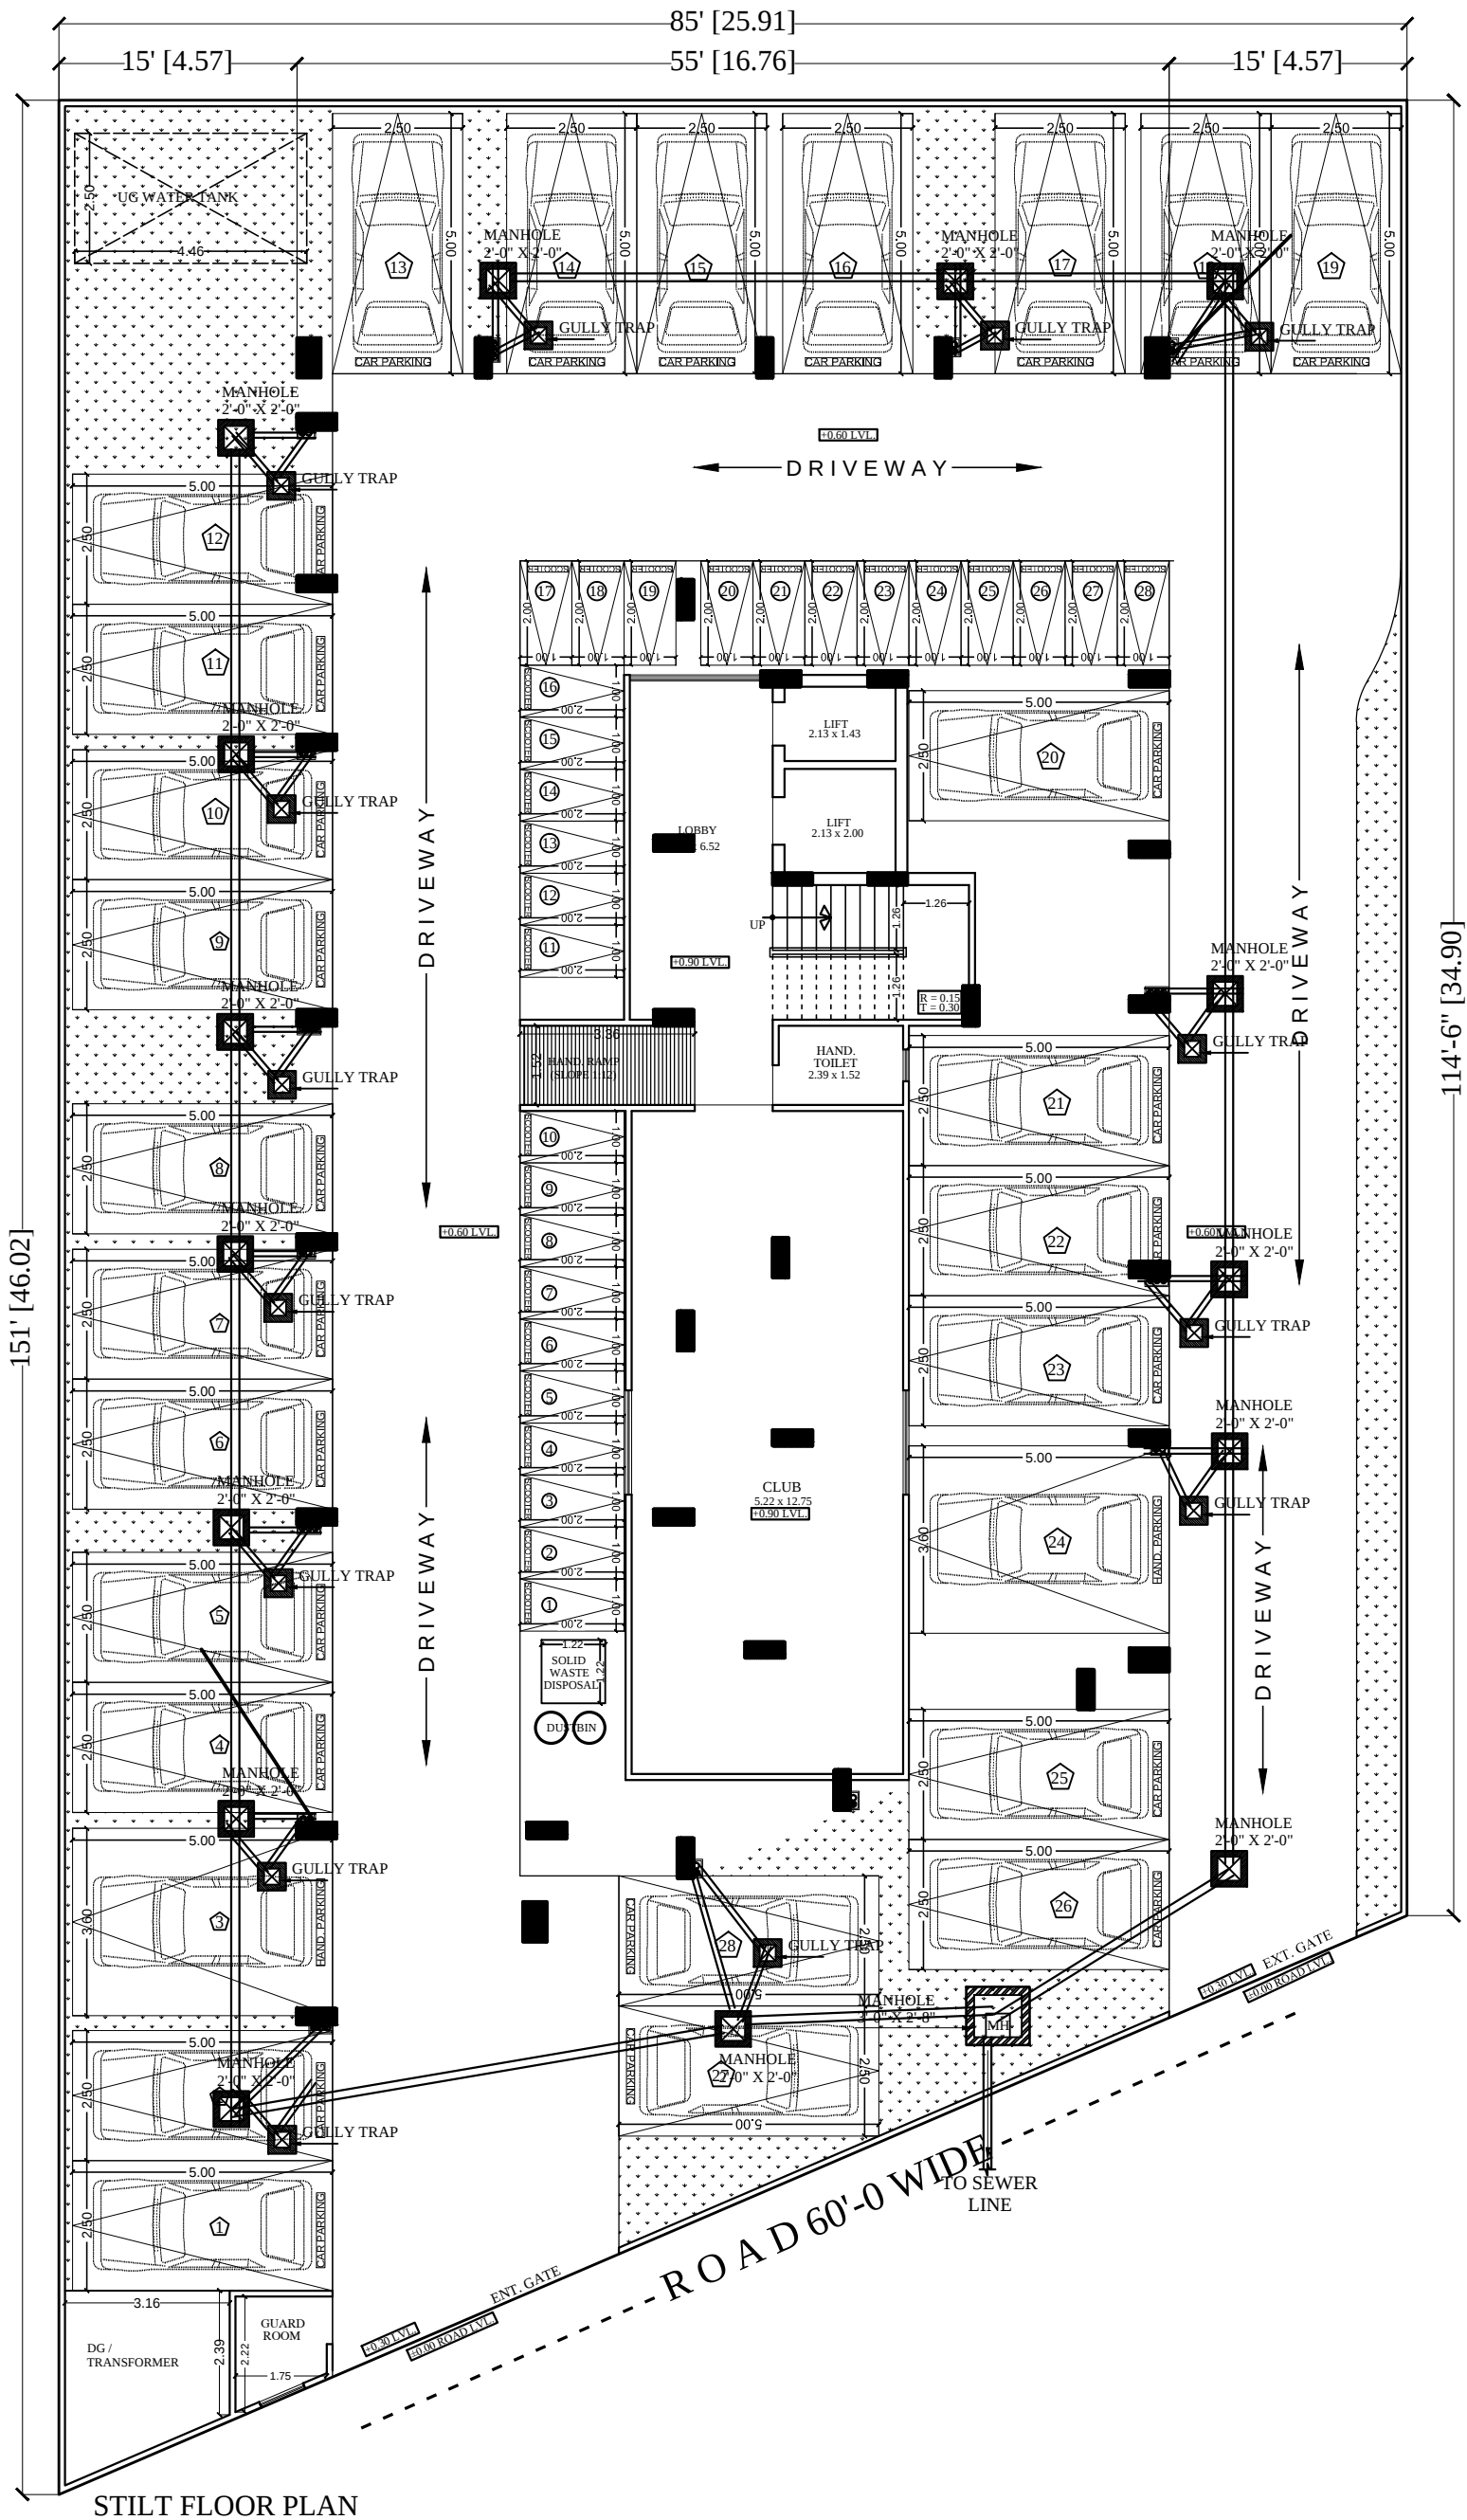

| SYMBOL | DESCRIPTION                                 |
|--------|---------------------------------------------|
|        | Ø 110 mm Soil Waste Water Pipe              |
|        | Ø 110 mm Waste Water Pipe                   |
|        | Ø 110 mm Rain Water Pipe                    |
|        | Ø 160 mm Soil Waste Water Pipe Slope 1:150  |
|        | Ø 110 mm Soil Waste Water Pipe Slope 1:150  |
|        | Ø 110 mm Waste Water Pipe Slope 1:150       |
|        | Ø 75 mm Waste Water Pipe Slope 1:150        |
|        | 50mm Waste Water Pipe Bottle Trap           |
|        | Floor Trap                                  |
|        | P-Trap Required                             |
|        | Gully Trap-12"X12" Depth According to Slope |
|        | Main Hole-18"X18" Depth According to Slope  |
|        | Main Hole-24"X24" Depth According to Slope  |
|        | Main Hole-36"X32" Depth According to Slope  |
|        | Flow Direction                              |

SIGN:-

**RAMESH KUMAWAT**  
M.E.P. CONSULTANT  
B.E. CIVIL


**SPACE CONSULTANT**  
PLOT-A-173, JAGDAMBA NAGAR, HEERAPURA  
POWER HOWER, JAIPUR (RAJ.) 302024

**ARCHITECT :-**  
 **FRANK SQUARE**  
ARCHITECTURE | PLANNER | DESIGNER  
C-49 VIDYA APARTMENT PARAS MARG,  
BAPU NAGAR JAIPUR, (RAJ.)  
Email-afranksquare@gmail.com  
Mobile-9461302542

**PROJECT :-**  
PROPOSED BUILDING AT G.H -30  
KRISHNAM PEARL ESTATES,  
VILLAGE :- RAM CHANDRAPURA,  
TEH - SANGANER JAIPUR

**DRAWING:**  
STILT FLOOR  
EXTERNAL SEWERAGE  
CHAMBER & PIPE ROUTE FOR  
RERA SUBMISSION PLAN

|                       |  |
|-----------------------|--|
| DATE                  |  |
| SCALE:-<br><br>N.T.S. |  |

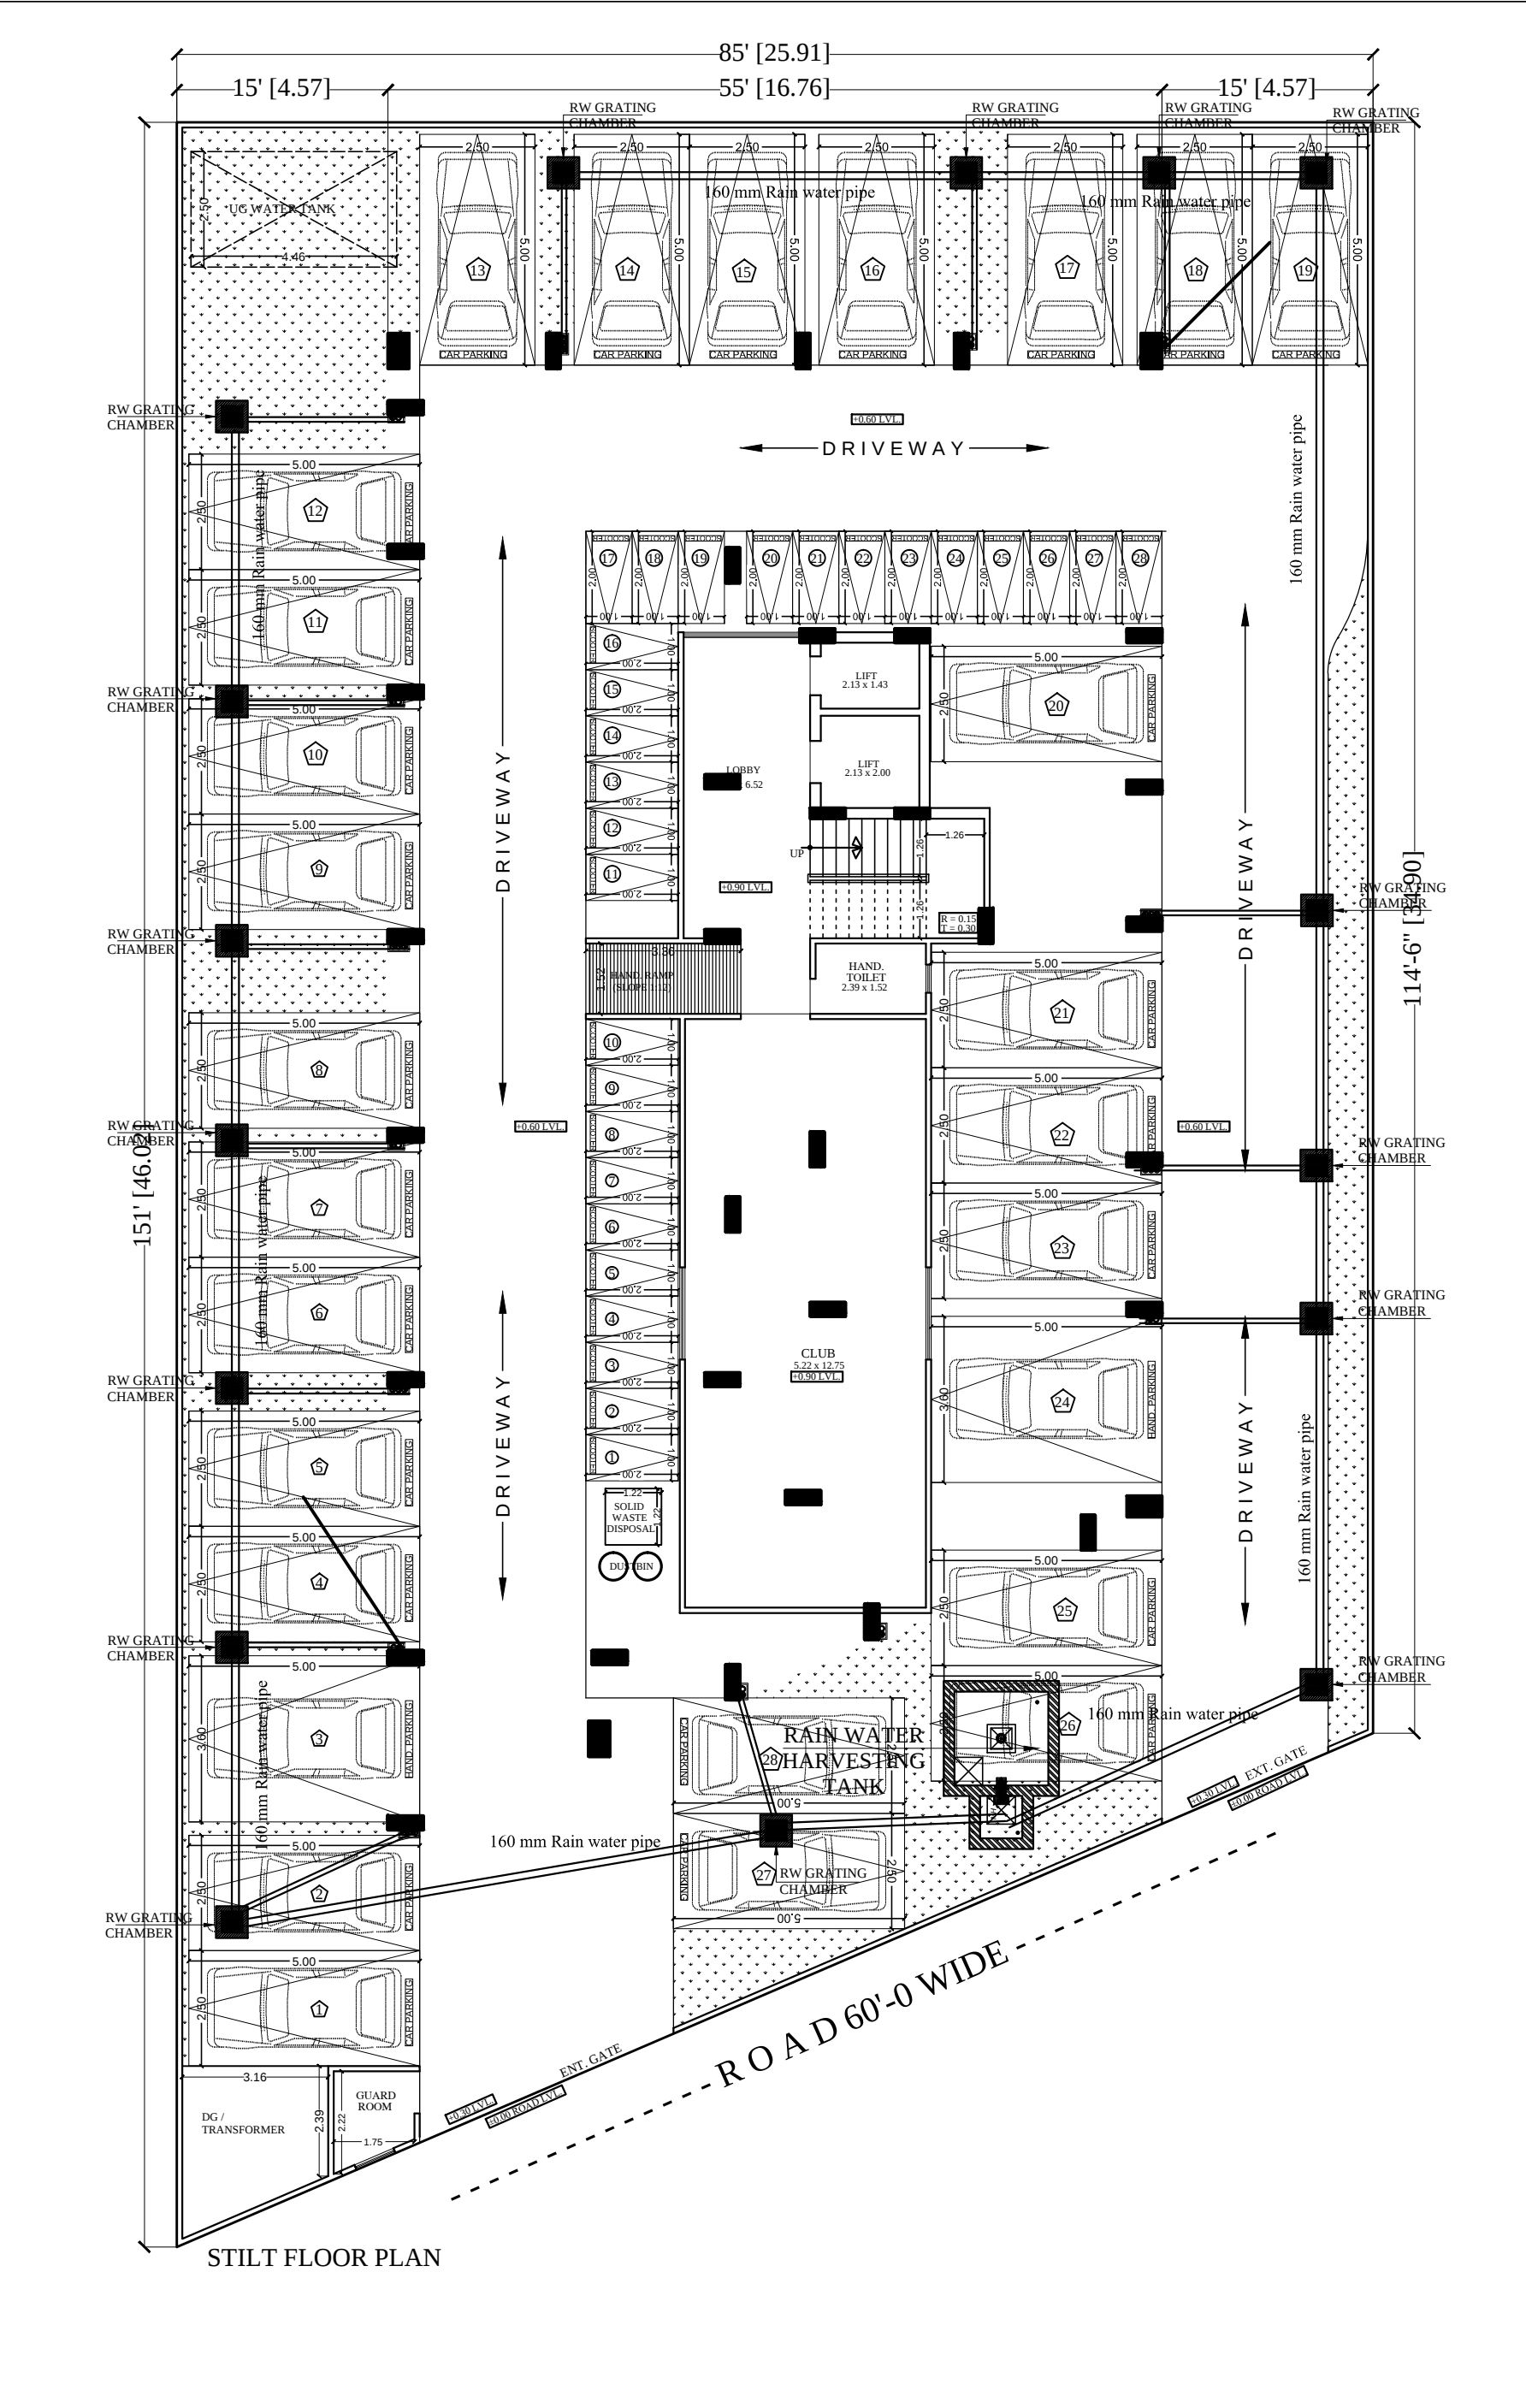

| SYMBOL | DESCRIPTION                          |
|--------|--------------------------------------|
|        | Ø 110 mm Soil Waste Water Pipe       |
|        | Ø 110 mm Waste Water Pipe            |
|        | Ø 110 mm Rain Water Pipe             |
|        | Ø 160 mm Rain Water Pipe Slope 1:200 |
|        | Ø 110 mm Rain Water Pipe Slope 1:200 |
|        | RC-12"X12" Depth According to Slope  |
|        | RC-18"X18" Depth According to Slope  |
|        | RC-24"X24" Depth According to Slope  |
|        | Flow Direction                       |

SIGN:-

**RAMESH KUMAWAT**  
M.E.P. CONSULTANT  
B.E. CIVIL

**SPACE CONSULTANT**

PLOT-A-173, JAGDAMBA NAGAR, HEERAPURA  
POWER HOWER, JAIPUR (RAJ) 302024

**ARCHITECT :-**

**FRANK SQUARE**

ARCHITECTURE | PLANNER | DESIGNER  
C-49 VIDYA APARTMENT PARAS MARG,  
BAPU NAGAR JAIPUR, (RAJ.)  
Email-afranksquare@gmail.com  
Mobile-9461302542

**PROJECT :-**

PROPOSED BUILDING AT G.H -30  
KRISHNAM PEARL ESTATES,  
VILLAGE :- RAM CHANDRAPURA,  
TEH - SANGANER JAIPUR

**DRAWING:**

STILT FLOOR  
EXTERNAL STORM DRAIN  
AND RAIN WATER CHAMBER  
PIPE ROUTE FOR  
RERA SUBMISSION PLAN

|         |  |
|---------|--|
| DATE    |  |
| SCALE:- |  |
| N.T.S.  |  |