


ASHAPURNA MOHANBAGH VII KHARA NO. 50/9 ,50/11 ,50/14 , EXTERNAL RAW WATER SUPPLY DRAWING

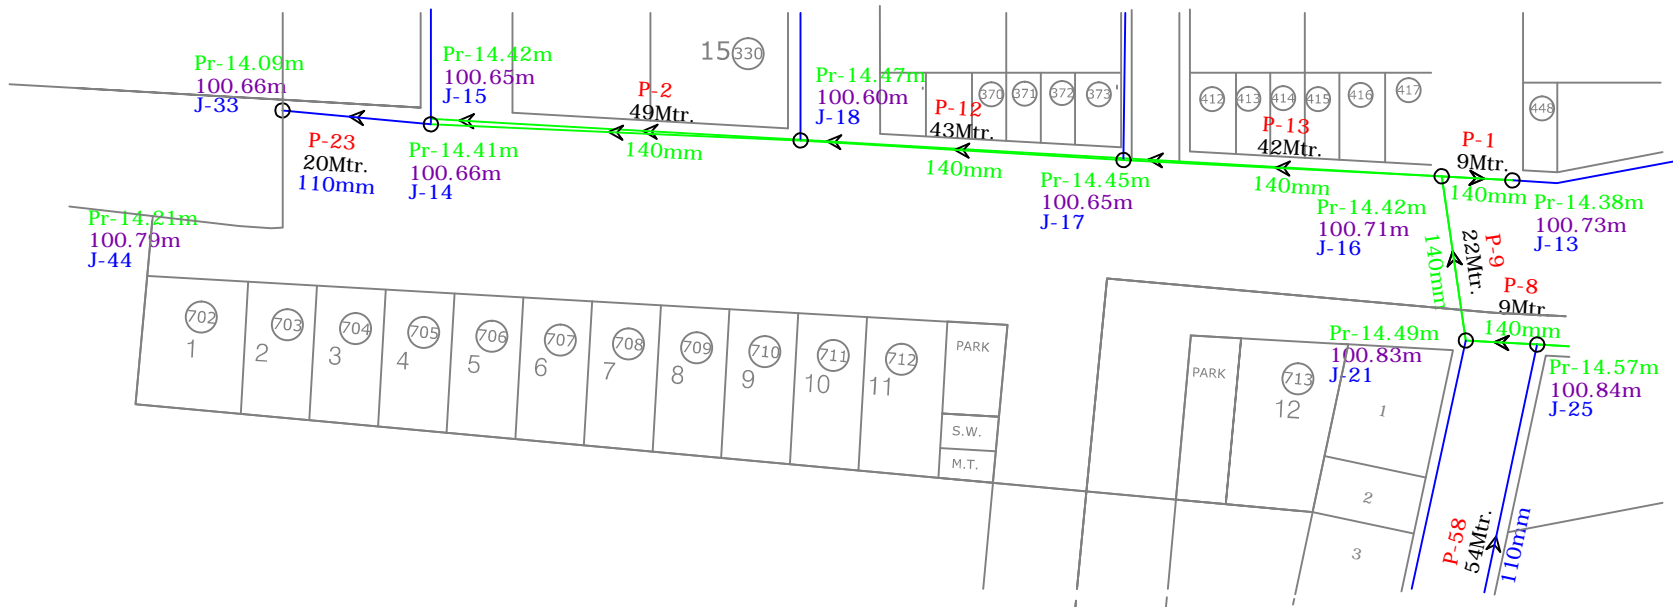

LEGEND	SYMBOL
PIPE	P-1
NODE	J-1
90mm HDPE	—
110mm HDPE	—
125mm HDPE	—
140mm HDPE	—
160mm HDPE	—
180mm HDPE	—
200mm HDPE	—
225mm HDPE	—

PLOT NO. 1 TO 12
ASHAPURNA MOHANBAGH VII
KHARA NO. 50/9 ,50/11 ,50/14 ,

NOTE : THAT THIS PLAN IS ONLY TENTATIVE
SOME CHANGES MIGHT HAPPEN AS PER SITE
CONDITION

Gaurav
GAURAV JOSHI
CIVIL ENGINEER
12, Near Maheshwari Nayati Nohra
Masuriya, Jodhpur