
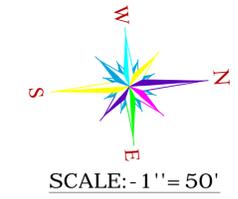


PROPOSED LAYOUT PLAN OF WATER SUPPLY

" L A L - B A G H " PHASE-1


LAY OUT PLAN ON KHASRA NO. 620/3, OF VILLAGE BANAR AT JODHPUR

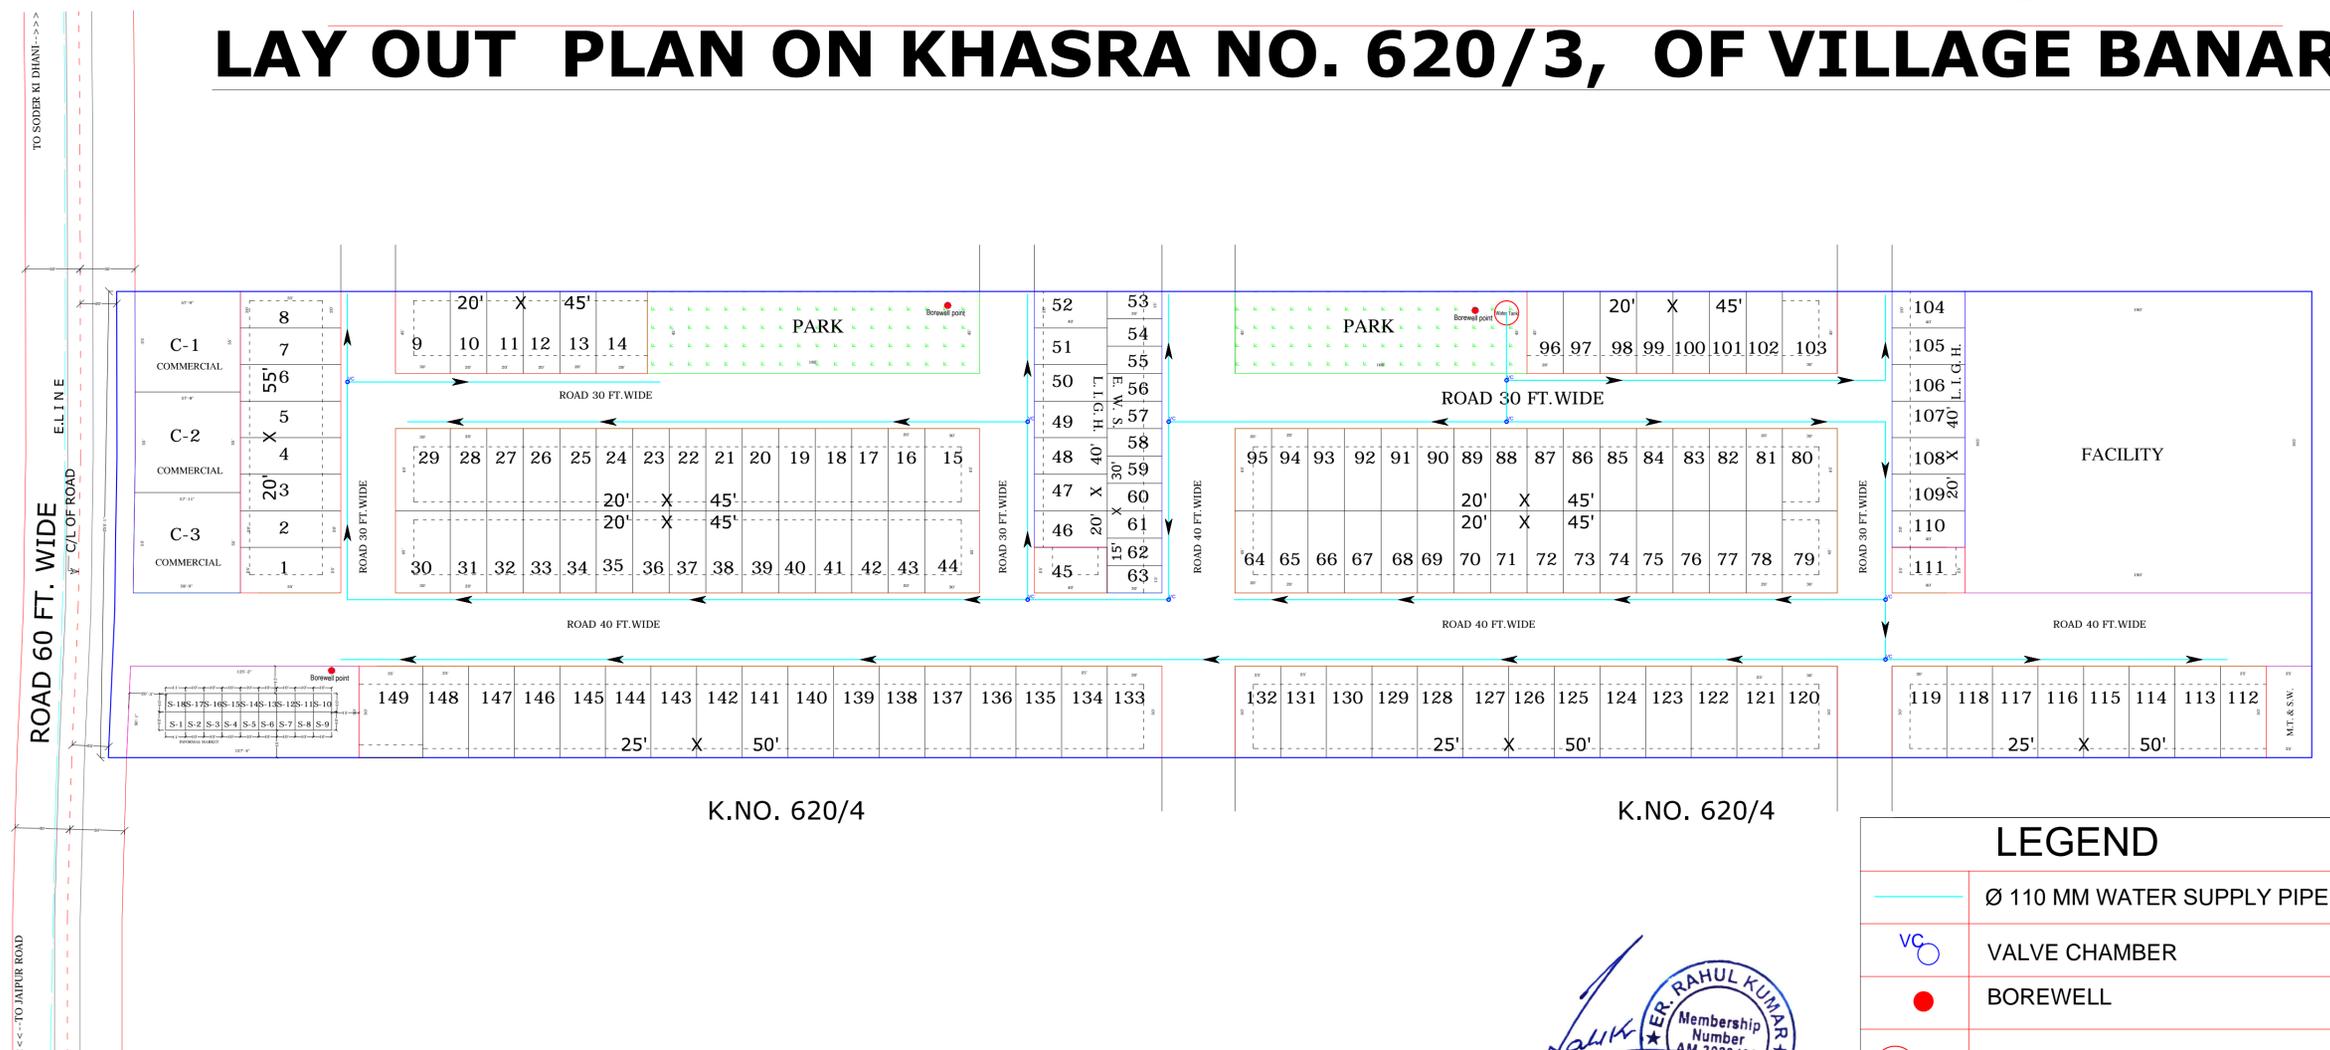

LAND USES ANALYSIS

PLOTS	AREA in Sq.yd.	AREA OF %
RESIDENTIAL AREA	14687.22	43.06 %
E.W.S. & L.I.G.H. AREA	1794.44	05.26 %
COMMERCIAL AREA	1061.60	03.11 %
INFORMAL MARKET	701.53	02.06 %
FACILITY AREA	3483.33	10.21 %
PARK AREA	1710.00	05.01 %
M.T. & S.W. AREA	138.88	00.41 %
ROAD AREA	10530.48	30.88 %
TOTAL SCHEME AREA	34107.48	100.00 %

Area in Bigha. = 17 Bigha , 12 Bishwa , 07 Bishwansi

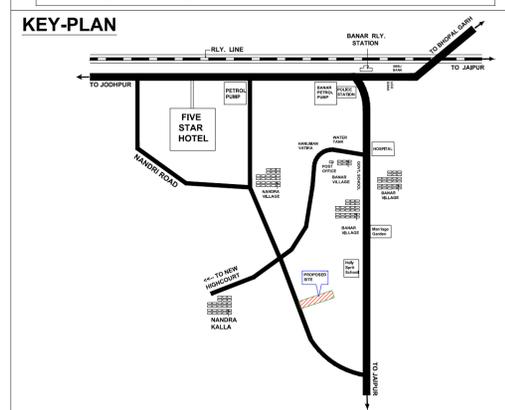

LEGEND

	Ø 110 MM WATER SUPPLY PIPE
	VALVE CHAMBER
	BOREWELL
	WATER TANK
	WATER FLOW DIRECTION

ER. RAHUL KUMAR
 CHARTERED ENGINEER
 Membership Number AM-3029436

PART OF K.NO. 620/3

PRODUCED BY AN AUTODESK EDUCATIONAL PRODUCT

PRODUCED BY AN AUTODESK EDUCATIONAL PRODUCT