


AT REVENUE- VILLAGE- DAHMI KALAN , TEH.- SANGANER , JAIPUR

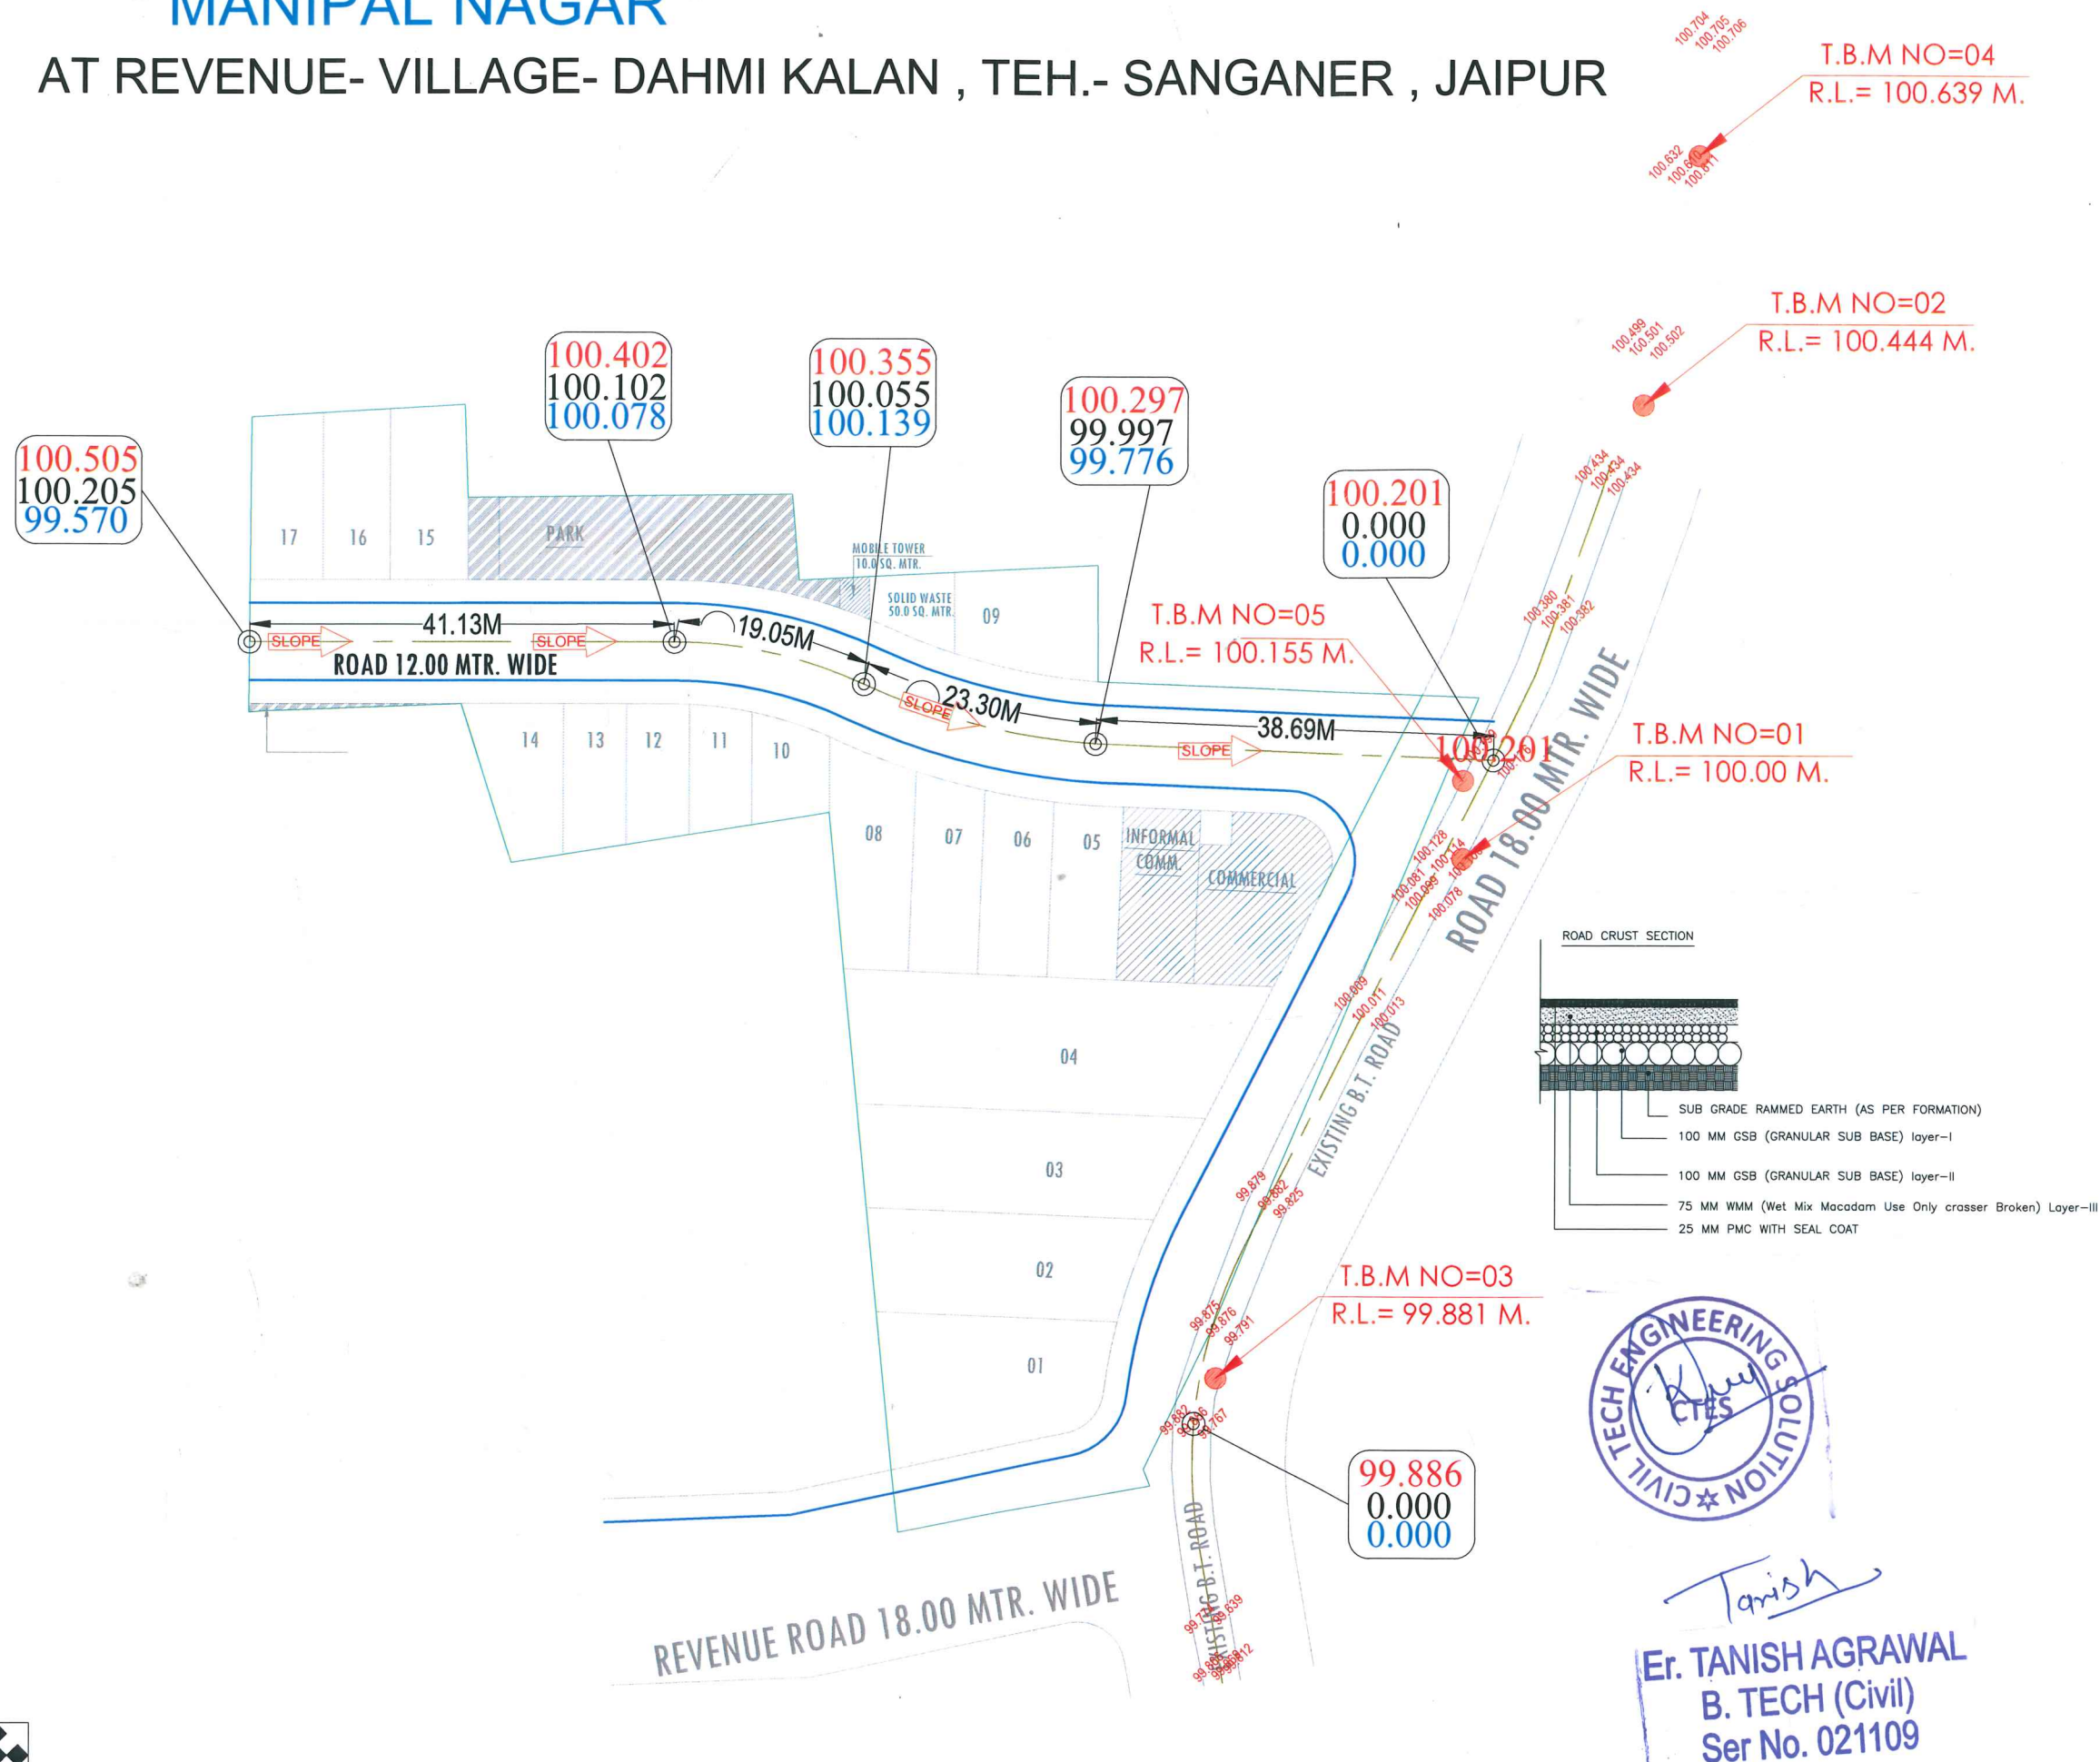

(ROADS , ☒ ELECTRICALS , ☐ SEWER LINE ☐  
WATER SUPPLY ☐ & RAIN WATER HARVESTING) ☐

LEGENDS :- ROAD NETWORK

| Symbols/Line                                                                        | Relation To                    |
|-------------------------------------------------------------------------------------|--------------------------------|
| 0.000                                                                               | Proposed Road Finished Levels  |
| 0.000                                                                               | Proposed Road Formation Levels |
| 0.000                                                                               | Existing Ground Levels         |
|  | Proposed Road Slope Direction  |
|  | Proposed Road Center Line      |
|  | Proposed Road Carpeting Area   |

Road Network Length:-

| S.NO. | ROW<br>OF ROAD (Mtr.) | LENGTH (Mtr.) |
|-------|-----------------------|---------------|
| 1.    | 12.00                 | 0.000         |
| 2.    | 18.00                 | 0.000         |

NAME OF SCHEME :-

**PROPOSED LAYOUT PLAN OF**  
**" MANIPAL NAGAR "**  
AT REVENUE- VILLAGE- DAHMI KALAN ,  
TEH.- SANGANER , JAIPUR

**DRAWING TITLE:-**

## LAYOUT PLAN OF ROAD NETWORK PLAN

**ENGINEERING CONSULTANT:-**



• **Naapchitra** • •  
-Naapchitra Consultancy-  
Add.- 729, 7th Floor, Mansarovar Plaza,  
Mansarovar, Jaipur (Raj.) 302020  
Mob.- 7742865682, 9785400988  
Mail - naapchitraconsultancy@gmail.com

DESIGN BY:-

**CIVIL TECH ENGINEERING SOLUTION**  
LAND SURVEY/GPS SURVEY/ENGINEERING DESIGN/CADD DESIGNING

Shiv Colony ,Near Poornima University,  
Sitapura (Rajasthan)-303905  
Mob:-9664240082  
Email:- civiltech930@gmail.com