


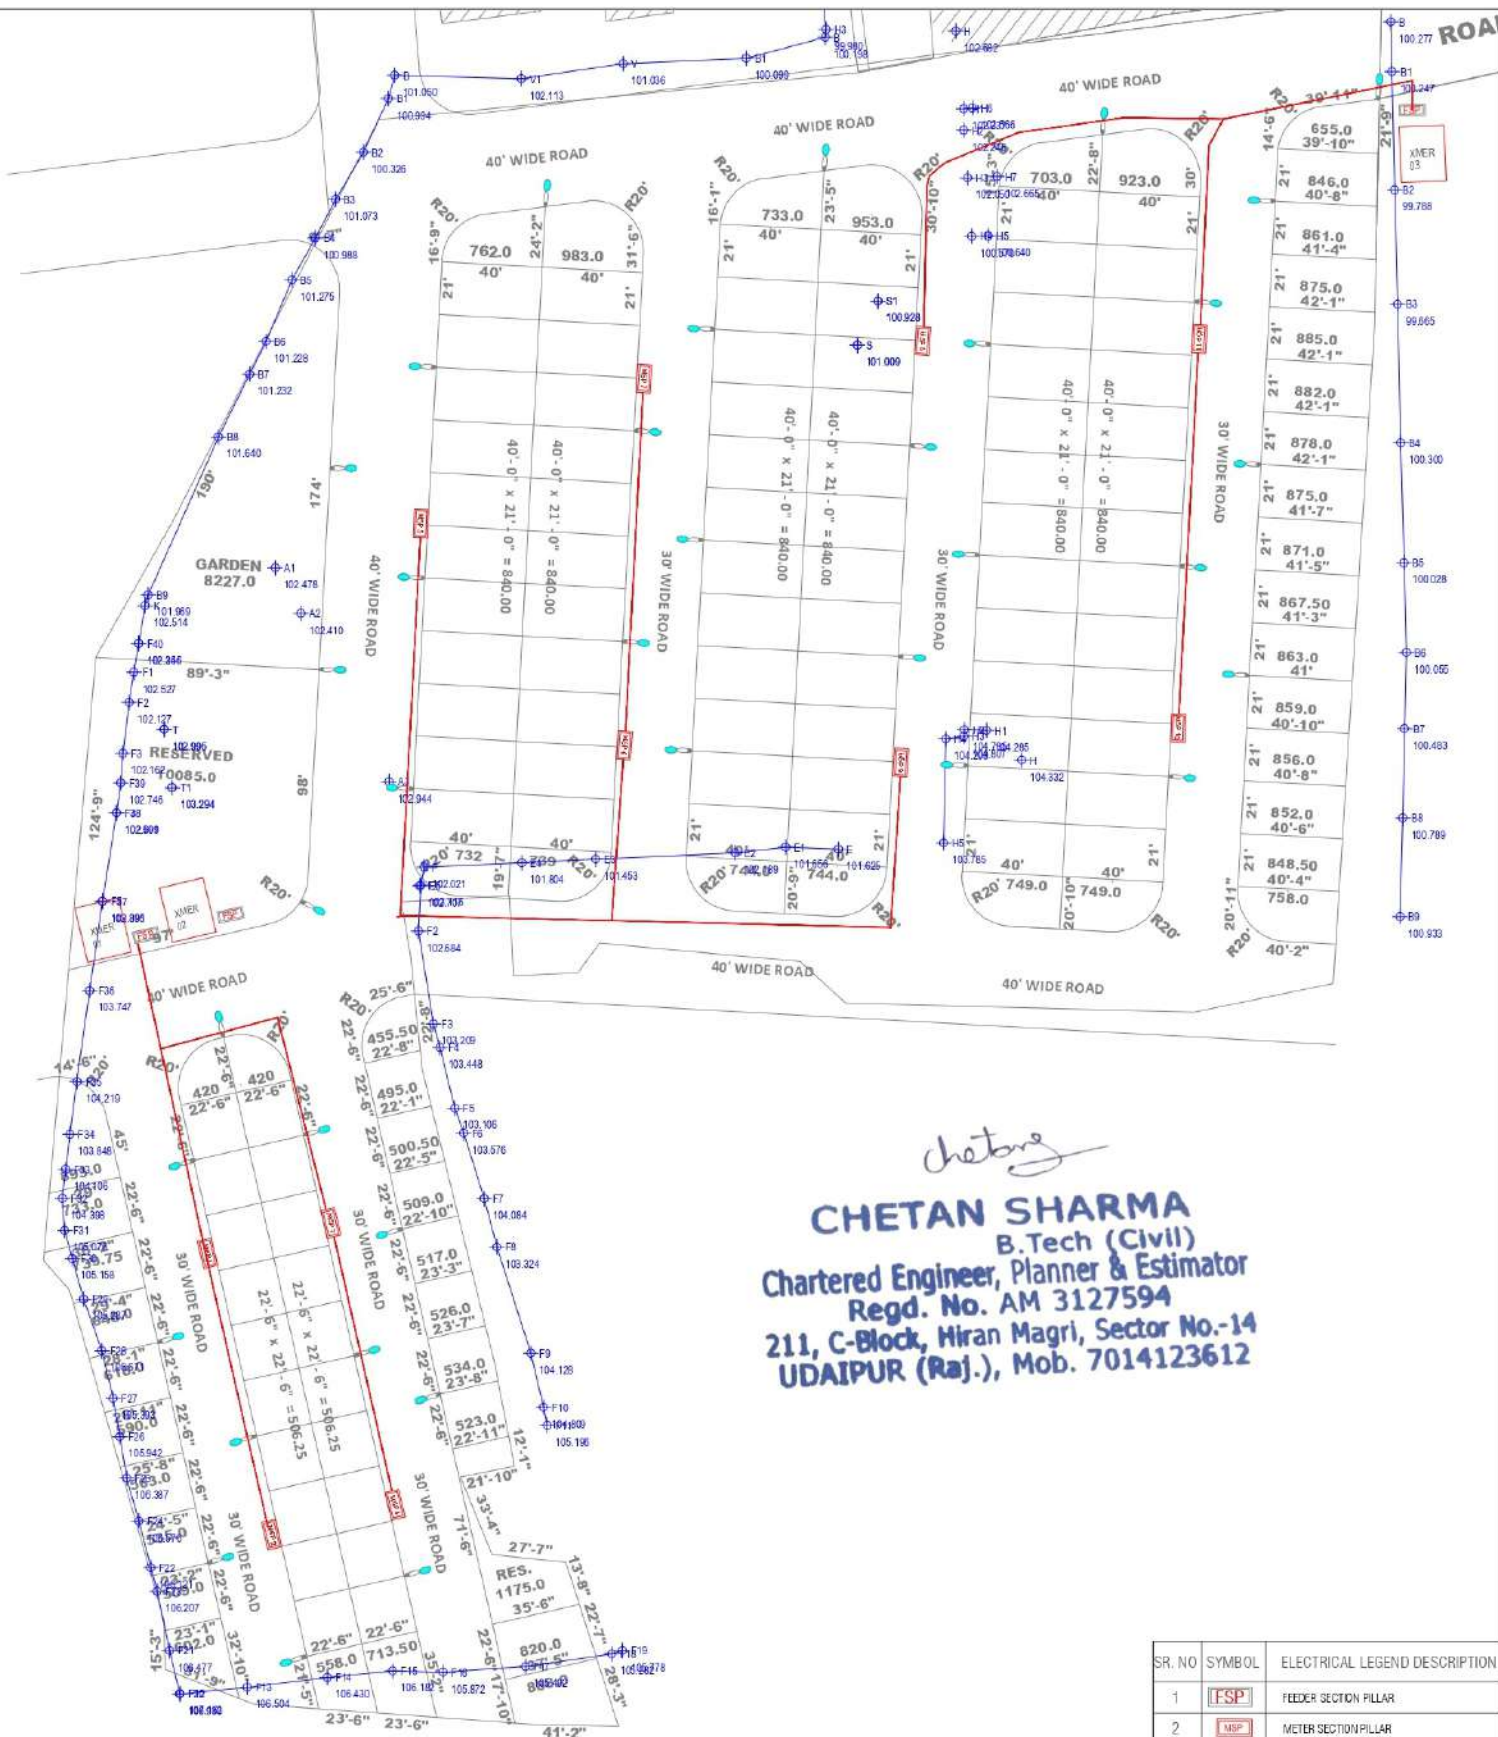

Chetan
CHETAN SHARMA
 B.Tech (Civil)
 Chartered Engineer, Planner & Estimator
 Regd. No. AM 3127594
 211, C-Block, Hiran Magri, Sector No.-14
 UDAIPUR (Raj.), Mob. 7014123612

MASTER LAYOUT PLAN

ENJINIA CONSULTANTS
 10, Bramshatriya Society Part-2,
 P.T. College Cross Road, Paldi,
 Ahmedabad-380007.

Vaishali Shah
 9725984129

MEPF. CONSULTANTS :-

ENJINIA
 CONSULTANTS
 MEPF CONSULTANCY SERVICES

511, Sun gravitas,
 shyamal cross road,
 Ahmedabad,
 Gujarat-380015
 Ph :- 9725484129,
 email:-
 info.enjinia@gmail.com

PROJECT	RESIDENTIAL & COMMERCIAL COMPLEX	JOB NO.	00
CLIENT	"KRE ARDHAANT" Situated at Kharsa No. 2336, 2338, 4393/2340, 4089/2339, 3650/2481, 3780/2480 at Village Dabhoi, Tehsil Morvi, District Udaipur, Rajasthan-313002	DRAWN BY	TANISH
CONTENT	TOWNSHIP (ROW HOUSES)	CHK. BY	MILIND A
TITLE	ELECTRICAL POWER DISTRIBUTION LAYOUT	DATE OF ISSUE	16/09/2024
		SCALE	SCALE TO FIT
		OPTION	01
		TYPE	PRE
		DRAWING IN	FEET-IN

aayam studios
 ARCHITECTURE, INTERIOR DESIGN, LANDSCAPE ARCHITECTURE
 HIRAN MAGRI, PRINCIPLE ARCHITECT

MUMBAI STUDIO
 603/A wing, CENTRUM BUSINESS SQUARE,
 Near Lotus IT park, Plot D1, Rd Number 16, Wagle
 Industrial Estate, Thane, Maharashtra 400604
 OFF. PH.:-91 9892450571

RO