


PROPOSED SEWER LINE NETWORK LAYOUT PLAN OF SANJIV NAGAR

KHASRA NO . 2290
VILLAGE/TOWN - BALI, DISTT. - PALI (RAJASTHAN)

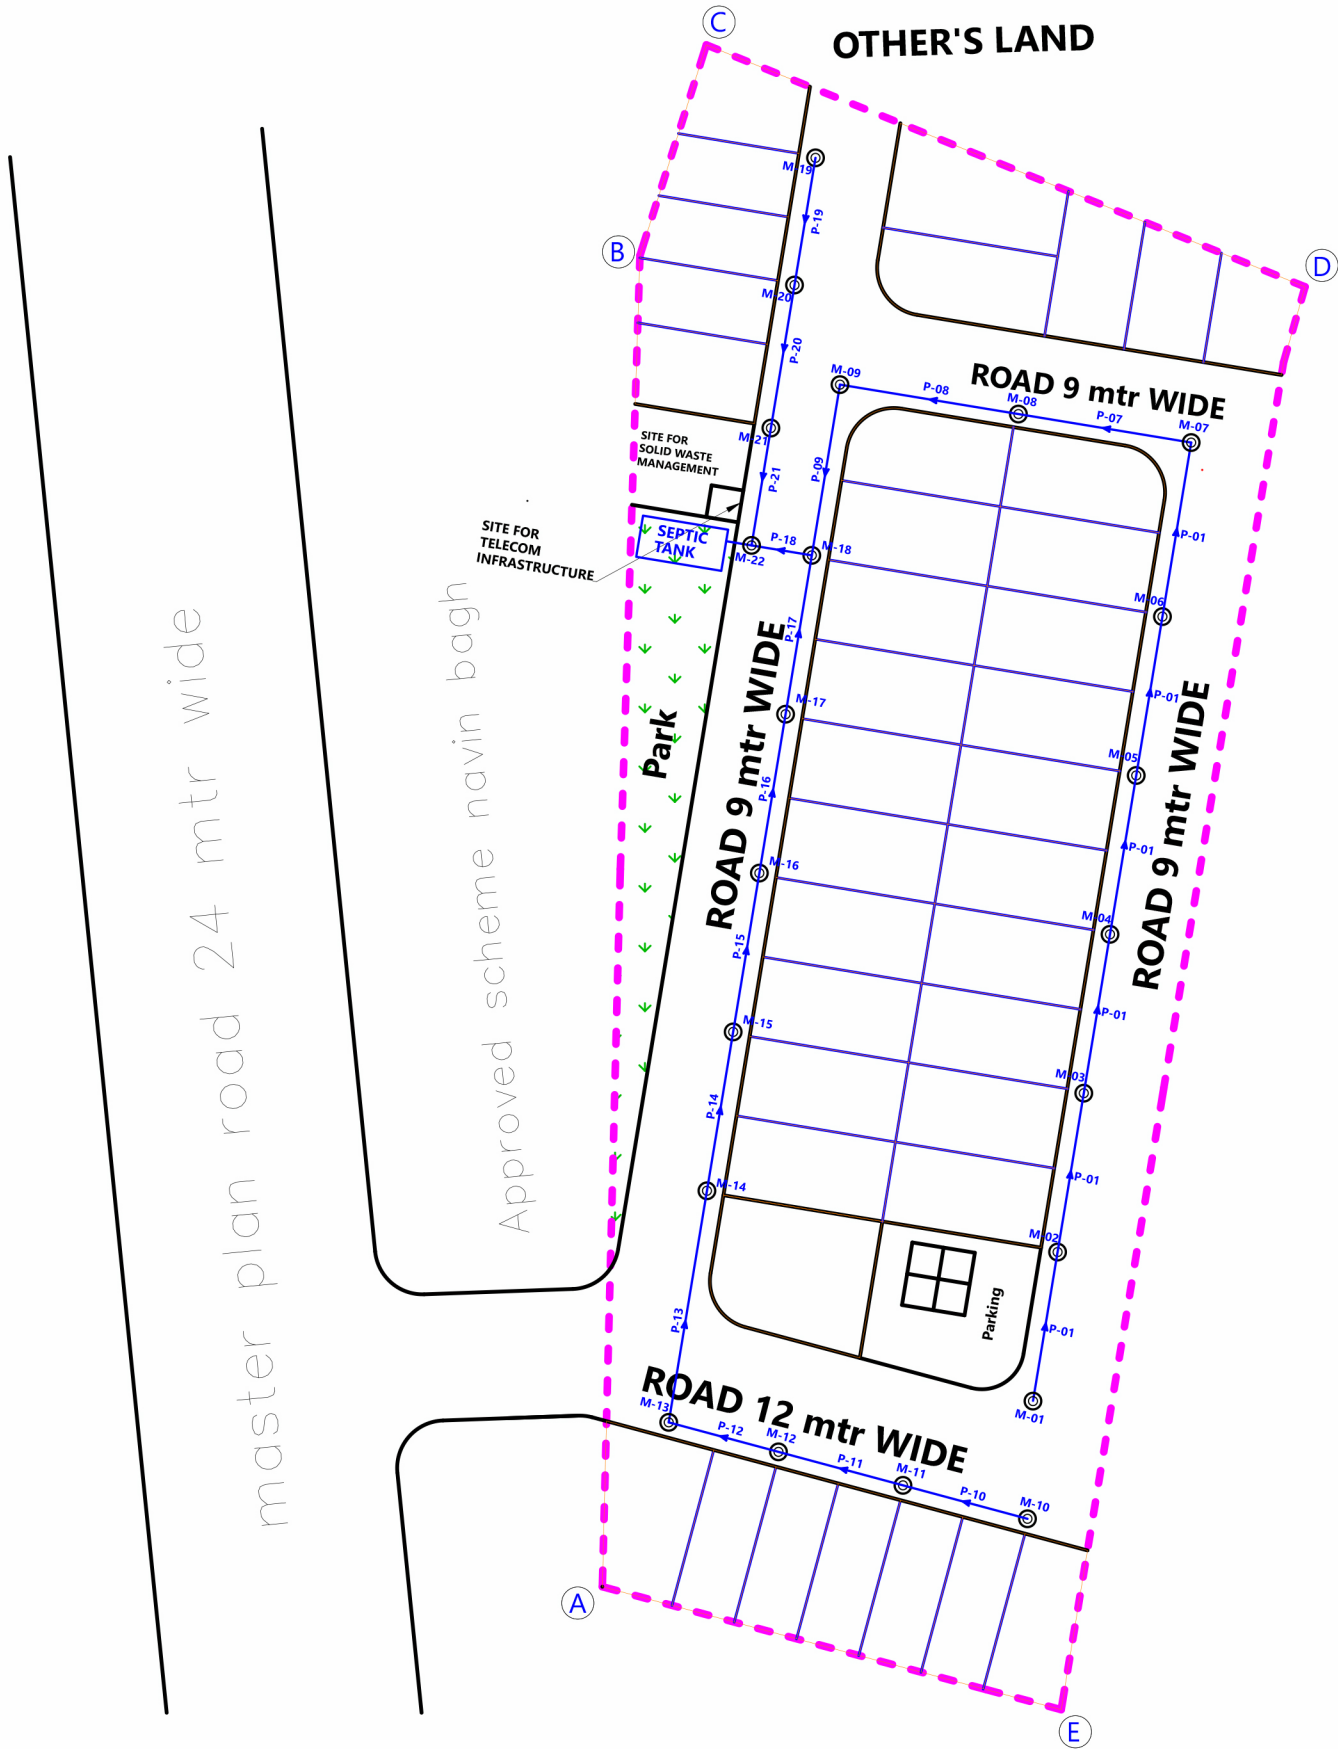

Sanjay Yadav
SANJAY YADAV
B.TECH (CIVIL)

LEGENDS

	000 MM DIA SEWER LINE WITH FLOW DIRECTION
P-01	PIPE NUMBER
000/000/000	DIA / LENGTH / SLOPE (mm) (m) (1 in)
⊙	MANHOLE
M-01	MANHOLE NUMBER
GL	GROUND LEVEL
IL	INVERT LEVEL