



# "NEW BALAJI VIHAR"


LAYOUT PLAN OF KHASRA NO.- 2240, 2213, 2210, 1597, NEAR BALAJI VIHAR PALWAS ROAD, SIKAR  
 REVENUE VILL.- NANI, TEH. SIKAR GRAMIN & DIST.- SIKAR(RAJ.)  
 FOR-90-A & REDIDENTIAL SCHEME  
 APPLICANT:- 1. VIKRAM SINGH SHEKHAWAT S/O AMAR SINGH SHEKHAWAT  
 2. RAJKUMAR JAKHAR S/O RAMESHWAR LAL

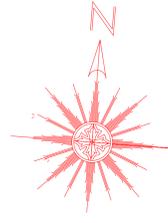

MUNCIAL COUNCIL OF SIKAR

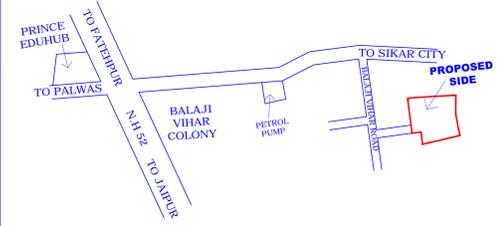

KEY-PLAN  
Not To Scale

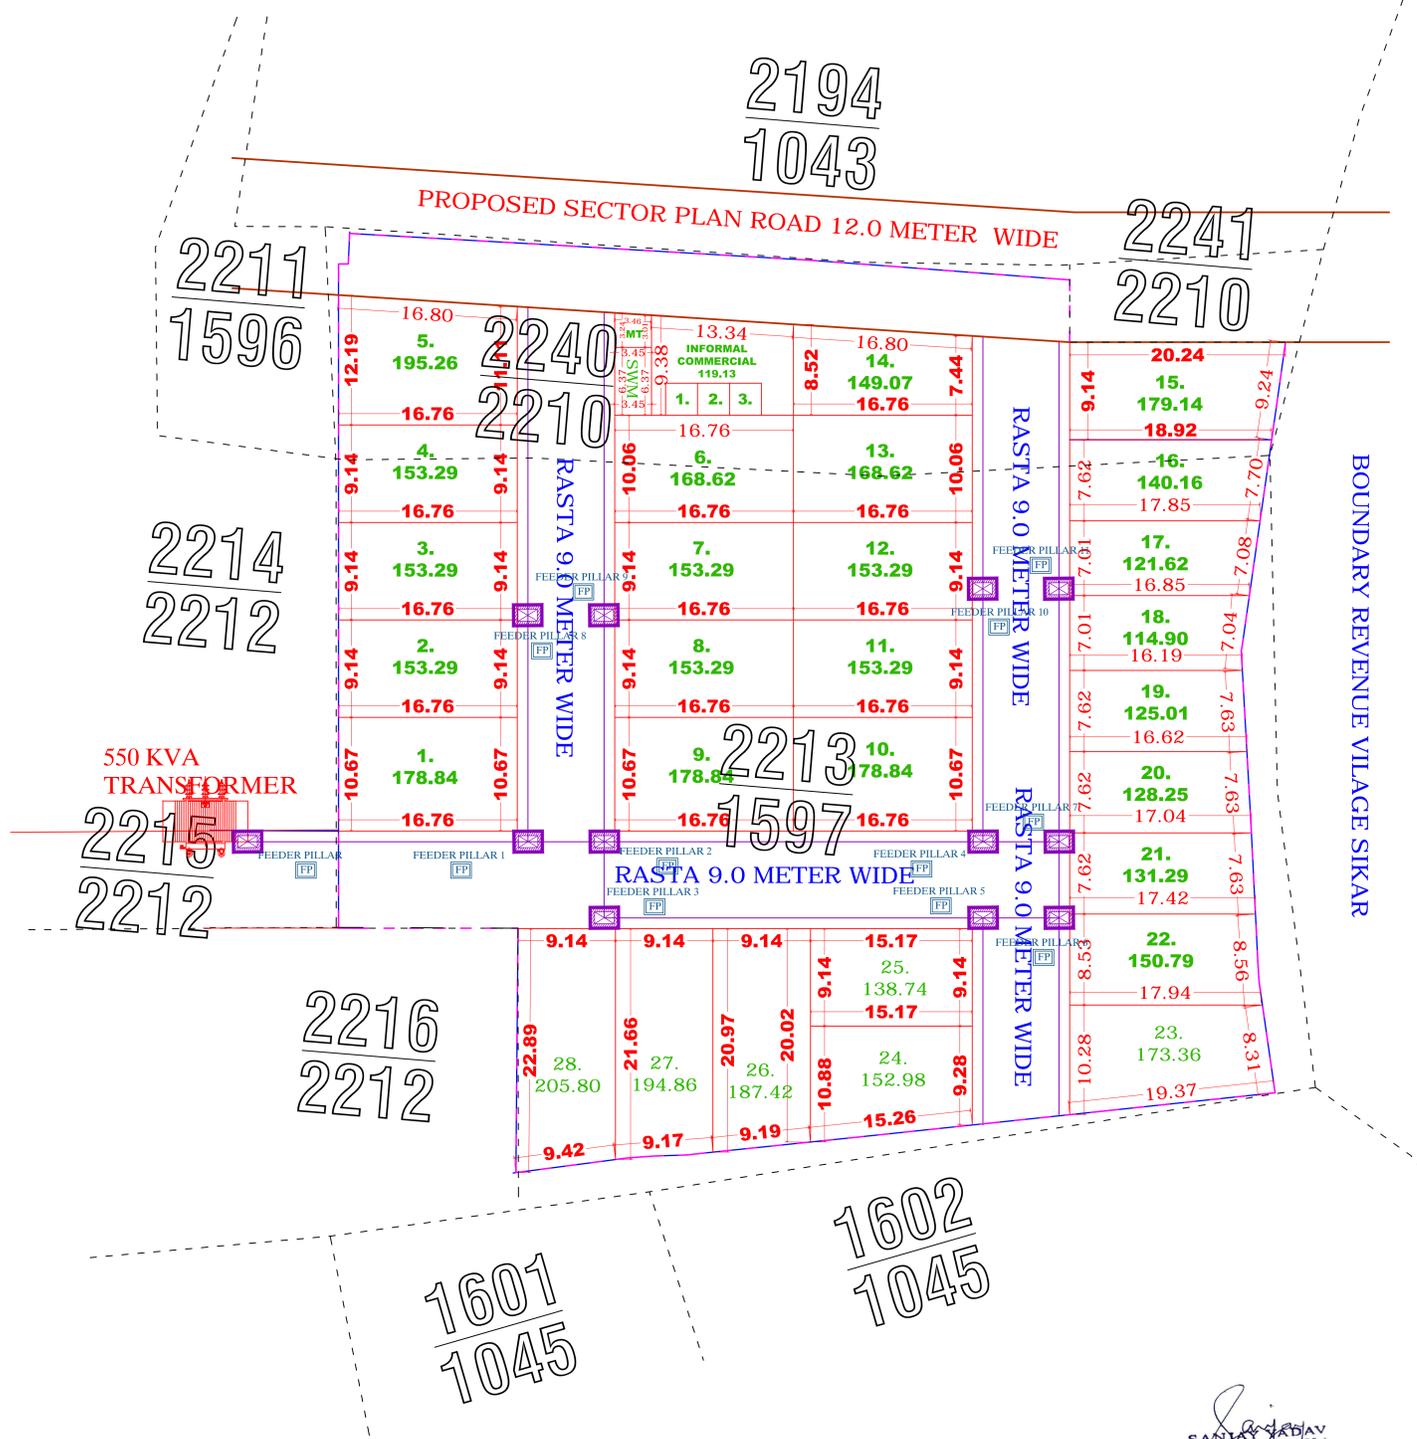

### AREA ANALYSIS

S.N.	LAND USE	AREA (sq.mtr.)	%
1.	RESIDENTIAL	4420.11	66.57%
2.	INFORMAL COMMERCIAL EACH 3.00M X 3.00M.	0119.13	01.79%
3.	MOBILE TOWER	010.81	00.16%
4.	ROAD	2068.00	31.15 %
TOTAL		6640.00	100.00 %

### SCHEME PLOTS DETAIL

1.	PARTICULARS	NO.
2.	RESIDENTIAL PLOTS	28
3.	INFORMAL COMMERCIAL	3
4.	MOBILE TOWER	1
5.	S.W.M.	1

---	SCHEME BOUNDARY
---	KHASRA LINE
---	PLOT BOUNDARY
---	ZONAL PLAN ROAD

NOTE : ALL DIMENSIONS ARE IN METER  
 SCALE-1 C.M. = 5.0 MTR

योजना का नाम .....का ले-आउट  
 आज दिनांक .....को लेआउट प्लान कमेटी  
 द्वारा सर्वसम्मति से अनुमोदित किया गया।

DRAWING TITLE - EXTERNAL ELECTRIC CABLE PIPE ROUTE WITH CHAMBER , TRANSFORMER PLAN	
	ELECTRIC CABLE CHAMBER
	FEEDER PILLAR FOR PLOT ELECTRIC DISTRIBUTION SUPPLY
	110/433 KV , 550 KVA TRANSFORMER ON 2-POLE STRUCTURE WITH 3 WAY RMU

TOTAL AREA IN KH. NO. 2213/1597 = 4894.00 SQ. MTR  
 TOTAL AREA IN KH. NO. 2240/2210= 1746.00 SQ. MTR  
 TOTAL AREA OF CONVERSION= 6640.00 SQ. MTR