


LAYOUT PLAN OF WATER SUPPLY

M/S. MEGA COUNTY TOWNSHIP PVT.LTD.

LAYOUT PLAN OF COLONY

AT KHASRA NO-193,191,509/204,510/205 AT
VILLAGE - CHANWADI KHURD, TEH.
TIJARA, DISTT. ALWAR.(RAJ.)

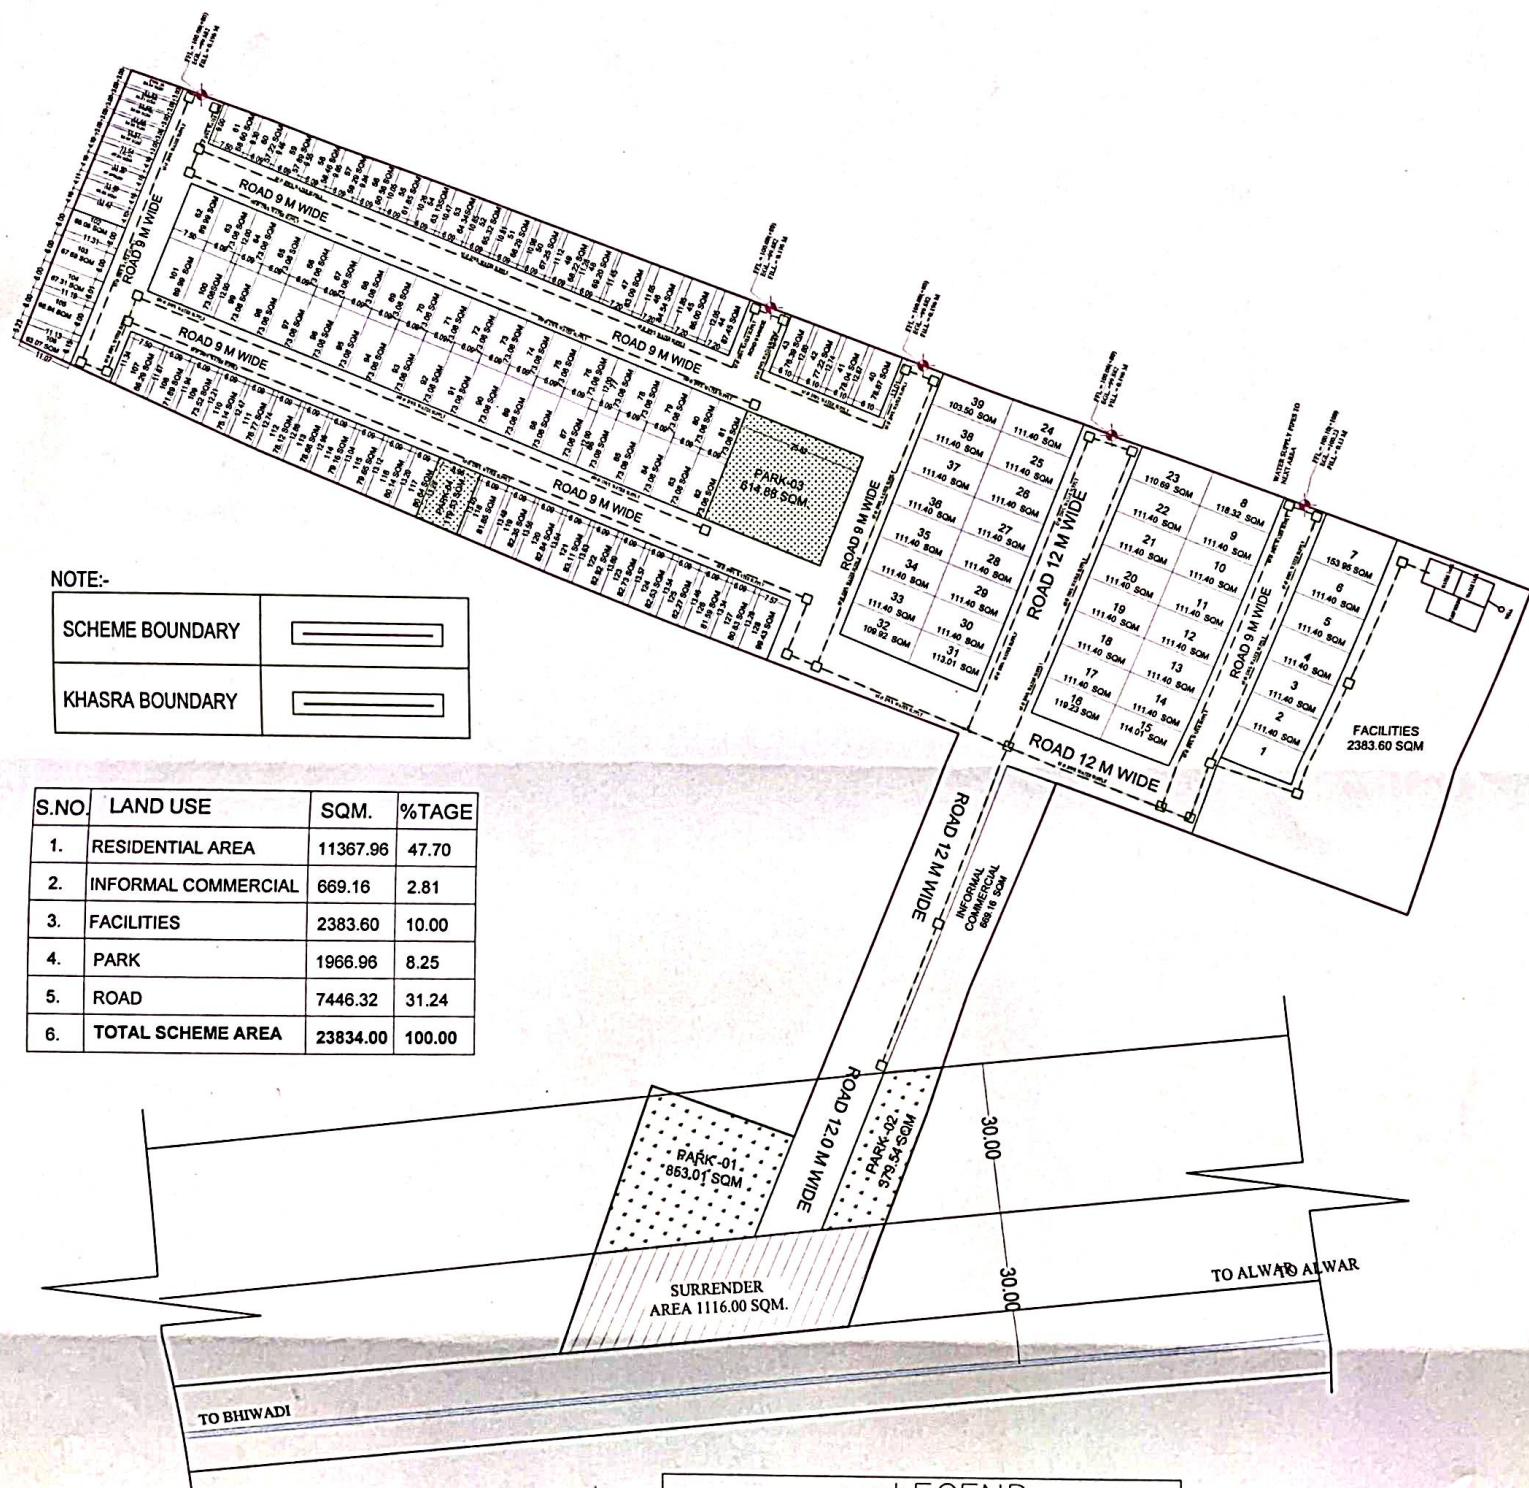

NOTE:-

SCHEME BOUNDARY	
KHASRA BOUNDARY	

S.NO.	LAND USE	SQM.	%TAGE
1.	RESIDENTIAL AREA	11367.96	47.70
2.	INFORMAL COMMERCIAL	669.16	2.81
3.	FACILITIES	2383.60	10.00
4.	PARK	1966.96	8.25
5.	ROAD	7446.32	31.24
6.	TOTAL SCHEME AREA	23834.00	100.00

LEGEND

SR.NO.	SYMBOL	DESCRIPTION
1		BORING/WELL
2		100MM & 65MM PVC WATER PIPE LINE
3		JUNCTION

For MGI Infratech Pvt. Ltd.

Navankumar
Engineer

Shah
Auth. Signatory