
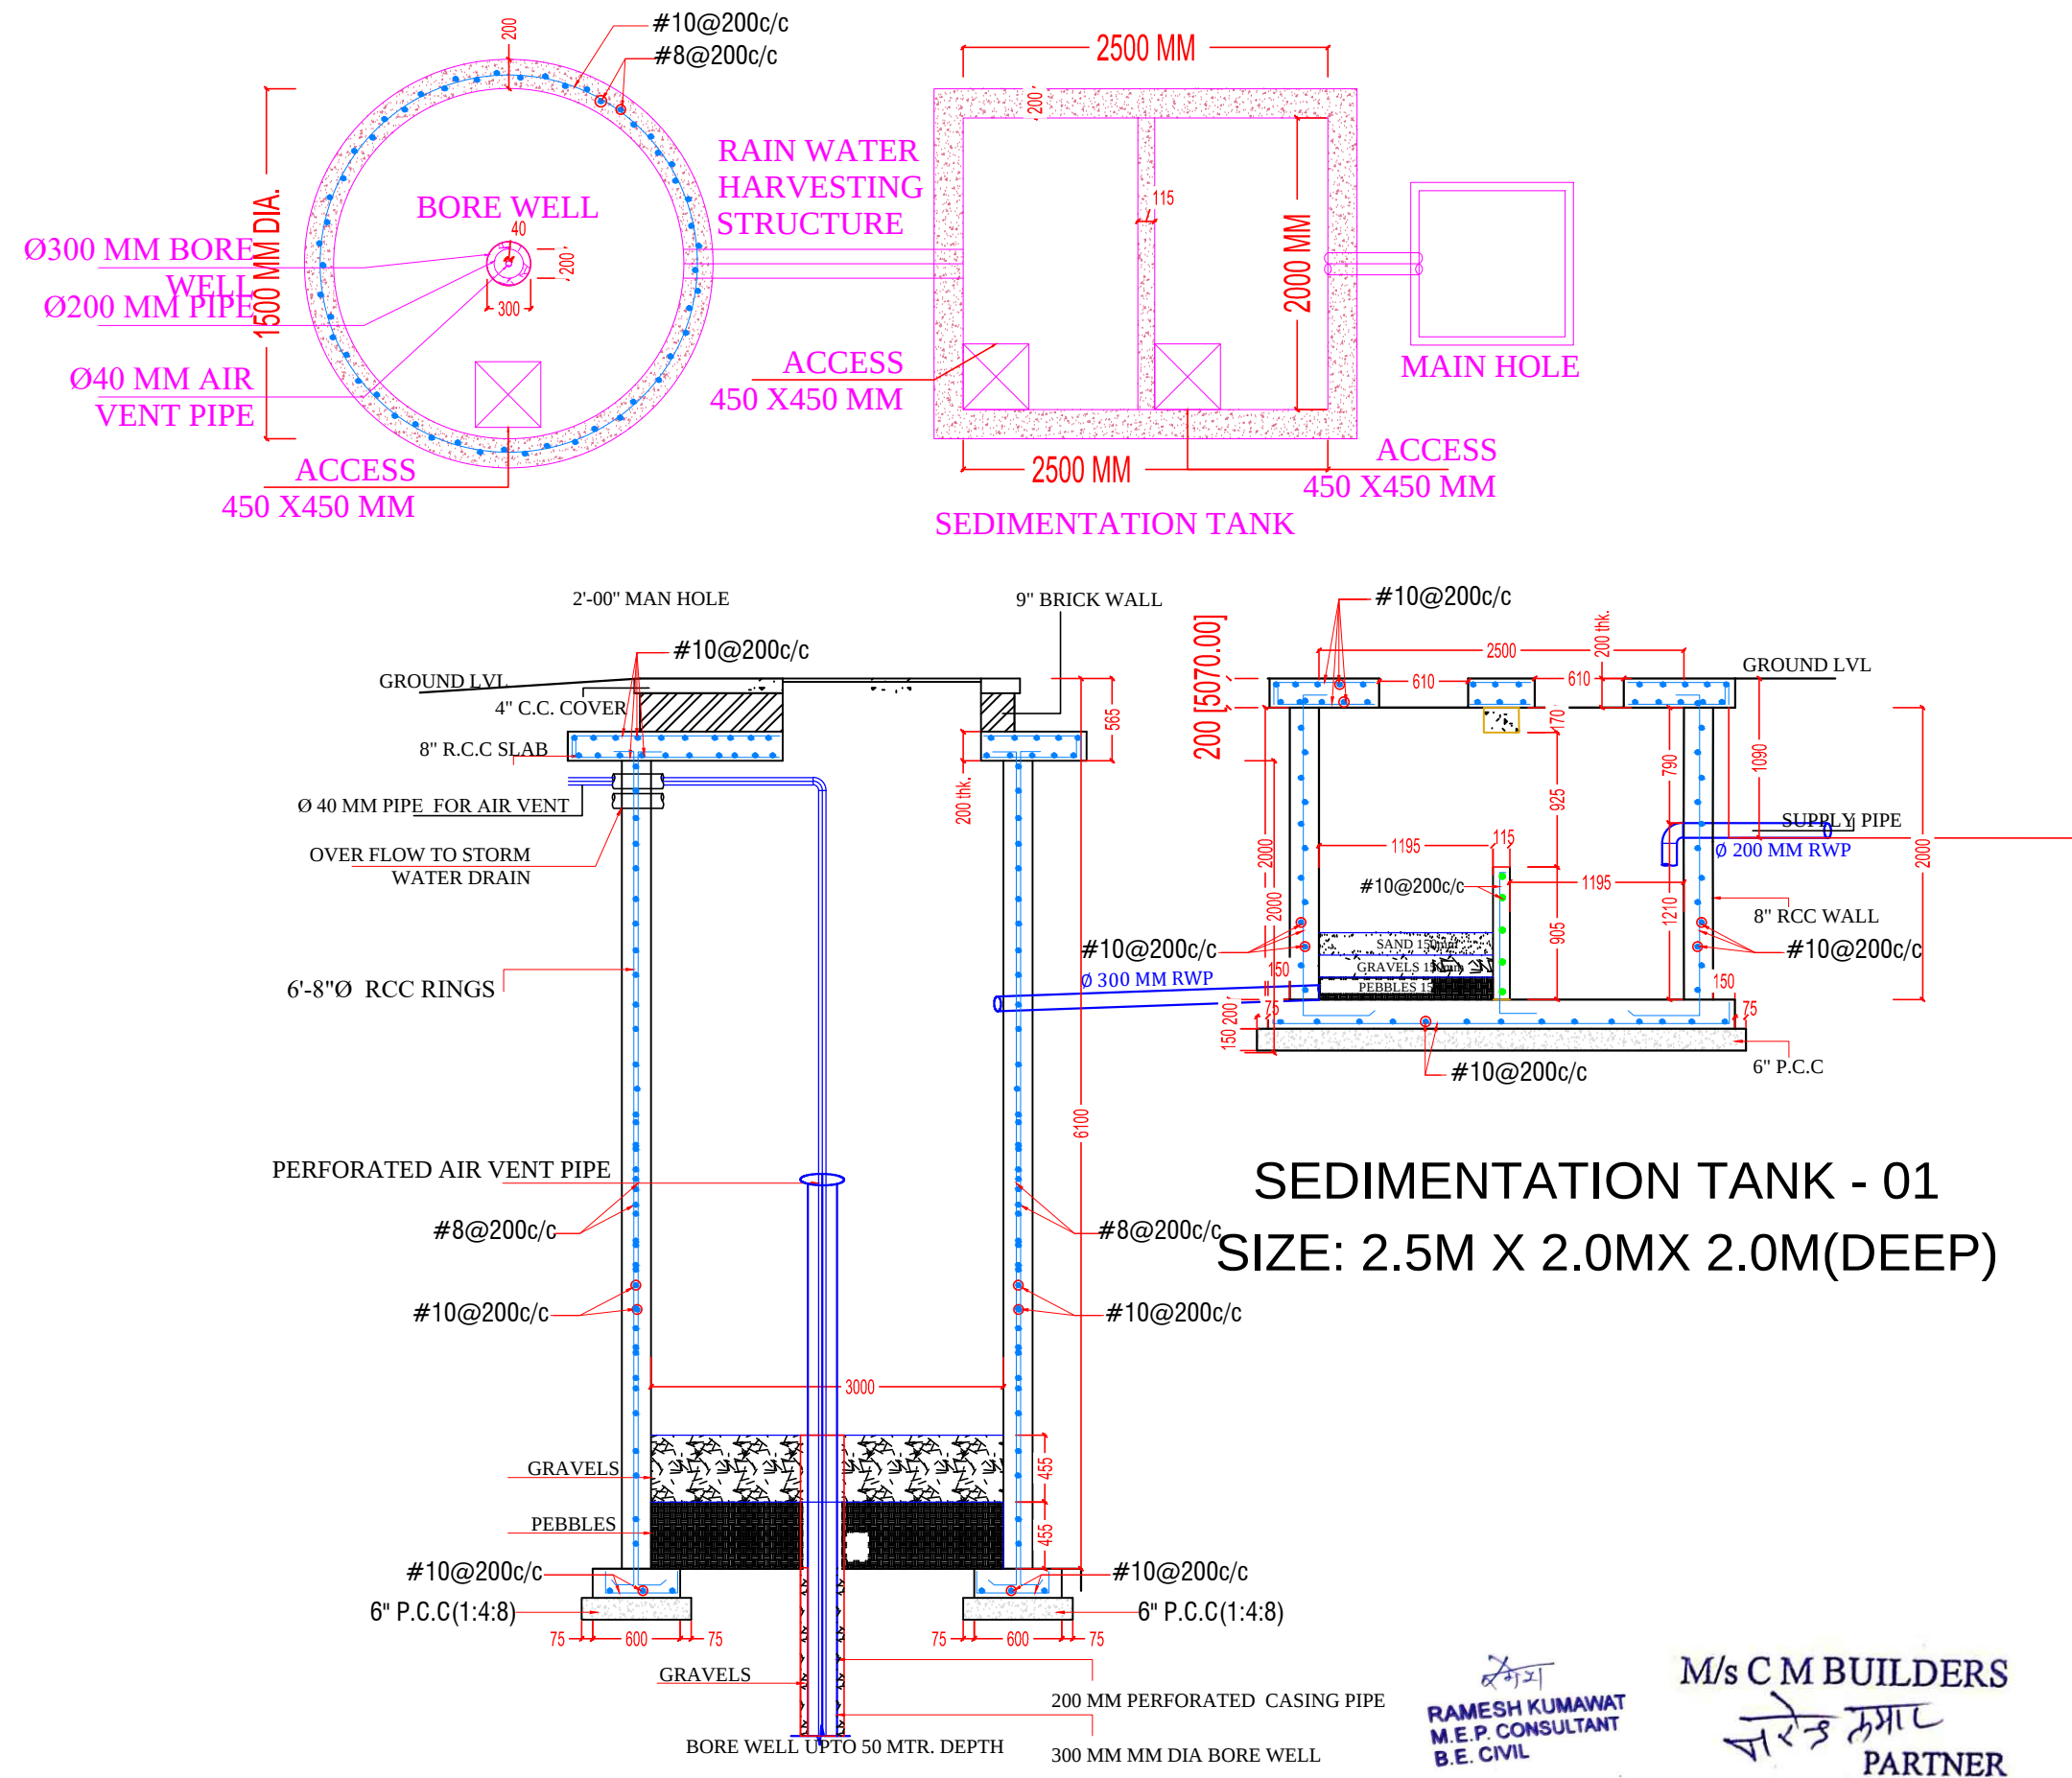


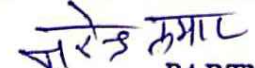


RAMESH KUMAWAT
 M.E.P. CONSULTANT
 B.E. CIVIL

M/s C M BUILDERS

PARTNER

PROJECT TITLE :- PROPOSED BUILDING AT PLOT NO.54, 55 & 56, NANDAN RESIDENCY, MURLIPURA JAGATPURA, JAIPUR	BUILDING NAME TOWN SQVARE V	DRAWING TITLE :- TYPICAL RAIN WATER HARVESTING STRUCTURE DETAIL	SPACE CONSULTANT PLOT-A-173, JAGDAMBA NAGAR, HEERAPURA POWER HOWER, JAIPUR (RAJ) 302024	DRN. BY		DATE	NORTH
	DEVELOPER NAME CM BUILDERS			APPD. BY		REVISION	
				SCALE			

