

LEGEND

SYMBOL	QTY.	DESCRIPTION
	02	EXTERNAL FIRE HOSE CABINET
	01	FIRE HOSE CABINET
		100MS FIRE PIPE FOR EXTERNAL FIRE HYDRANTS

SEAL:-

MS Shivam Builders and Developers
PARTNER

RAMESH KUMAR
M.E.P. CONSULTANT
B.E. CIVIL

SPACE CONSULTANT

PLOT-A-173, JAGDAMBA NAGAR, HEERAPURA
POWER HOWER, JAIPUR (RAJ) 302024

ARCHITECT :-

FRANK SQUARE
ARCHITECTURE | PLANNER | DESIGNER
C-49 VIDYA APARTMENT PARAS MARG,
BAPU NAGAR JAIPUR, (RAJ.) Email-franksquare@gmail.com
Mobile-9461302542

PROJECT :-


**PROPOSED BUILDING AT PLOT
NO-26,27,28,29,30,& 31, KRISHNA
SAROVER JAIPUR**

BUILDING NAME **SHIVAM GRAND**

DEVELOPER NAME **SHIVAM BUILDERS AND DEVELOPERS**

DRAWING: STILT FLOOR
EXTERNAL FIRE HYDRANT
FOR RERA SUBMISSION PLAN

DATE
SCALE:- N.T.S.

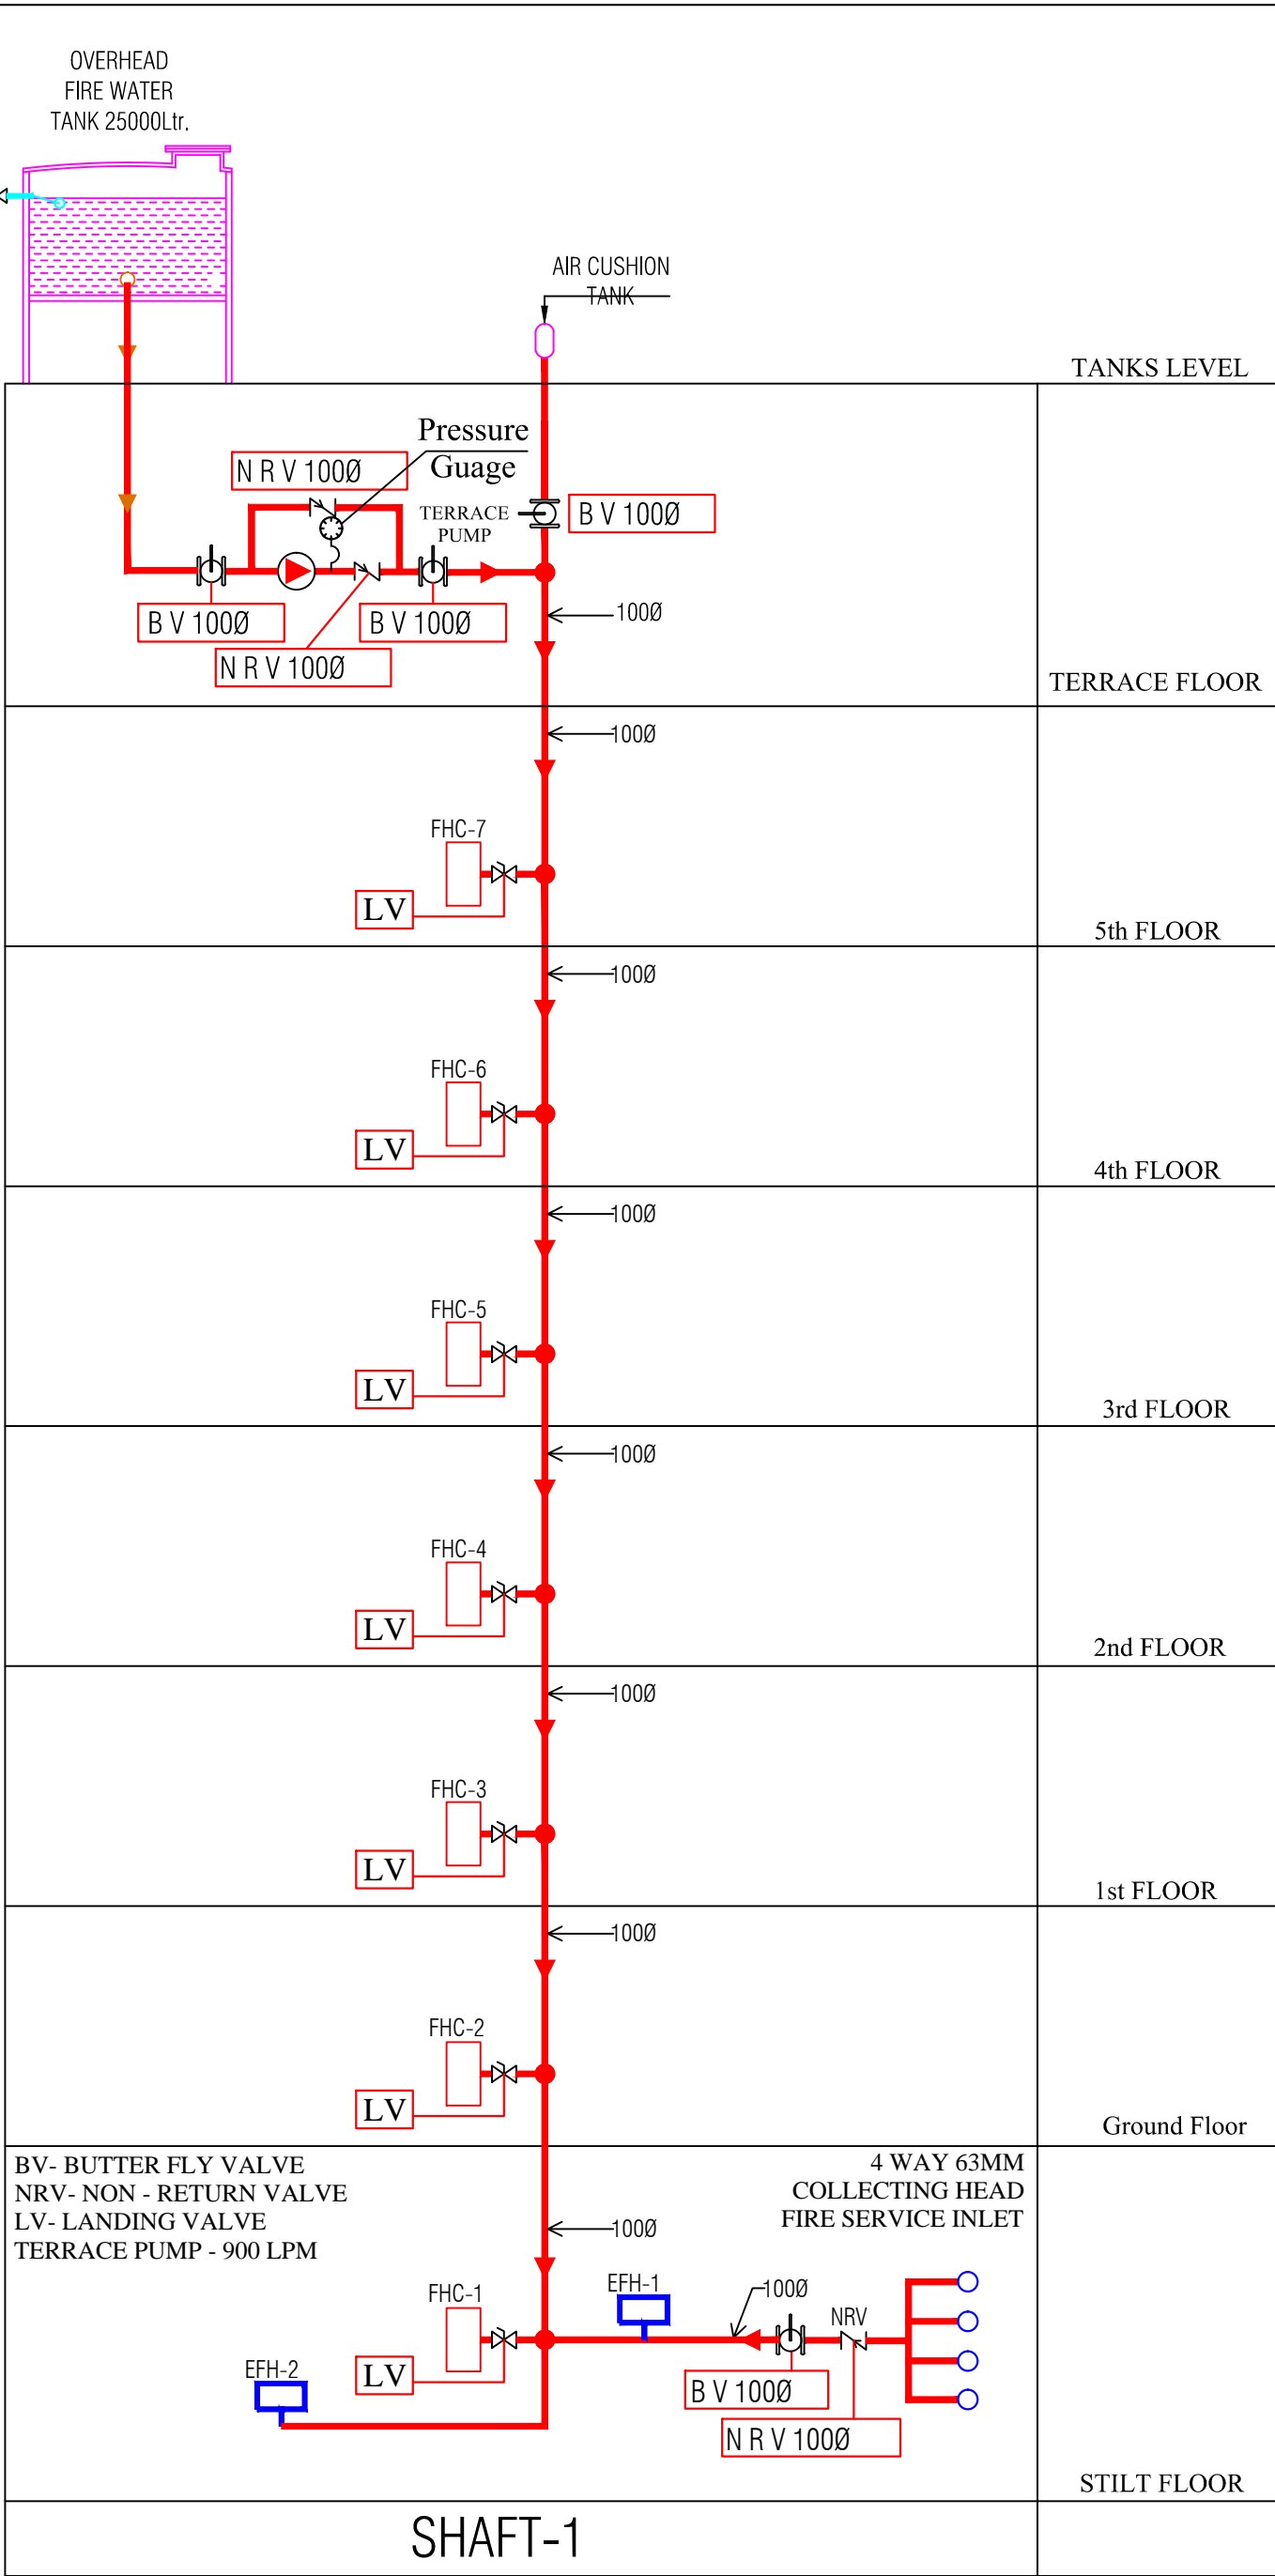

TYPICAL DETAIL OF EXTERNAL FIRE HOSE CABINET (N.T.S.)

TYPICAL DETAIL OF EXTERNAL FIRE HYDRANT (N.T.S.)

ELEVATION - BB

4-WAY FIRE BRIGADE INLET CONNECTION

ELEVATION

FRONT VIEW

PLAN

DRAWING:

TYPICAL DETAIL FOR FIRE HOSE CABINET-1

SCALE:-NTS

S.no.	Symbol	Description	Qty.	Size mm
1.		Butter fly Valve	04	1000
2.		Non Return Valve	03	1000
3.		Landing Valve Single headed	09	630
4.		Pressure Guage	01	
5.		FHC	07	
6.		External Fire Hose Cabinet	02	

SIGN:-

SEAL:-

M/S Shrivam Builders and Developers

PARTNER

RAMESH KUMAWAT

M.E.P. CONSULTANT

B.E. CIVIL

SPACE CONSULTANT

PLOT-A-173, JAGDAMBA NAGAR, HEERAPURA

POWER HOWER, JAIPUR (RAJ) 302024

PROJECT :-

PROPOSED BUILDING AT PLOT

NO-26,27,28,29,30, & 31, KRISHNA

SAROVER JAIPUR

BUILDING NAME

SHIVAM GRAND

DEVELOPER NAME

SHIVAM BUILDERS AND DEVELOPERS

DRAWING:-

FIRE SCHEMATIC LAYOUT