


LAY-OUT PLAN OF KHASRA NO. 145/17 VILLAGE - DAIJAR, TEH. - JODHPUR, DIST. -JODHPUR (RAJ.)

P.NO.	AREA SQ. FT.	AREA SQ. YDS.
1	1507.75	167.53
2	1500.00	166.67
3	1503.88	167.10
4	1503.89	167.10
5	1283.42	142.60
6	1585.06	176.12
7	1125.00	125.00
8	1250.00	138.89
9	1000.00	111.11
10	1000.00	111.11
11	1250.00	138.89
12	1125.00	125.00
13	1277.61	141.96
14	1011.04	112.34
15	1125.00	125.00
16	1125.00	125.00
17	900.00	100.00
18	900.00	100.00
19	1125.00	125.00
20	900.00	100.00
21	934.64	103.85
22	1160.70	128.97
23	1189.50	132.17
24	1170.64	130.00
25	1041.47	115.72
26	1000.00	111.11
27	1000.00	111.11
28	1250.00	138.89
29	1500.00	166.67
30	1500.00	166.67
31	1250.00	138.89
32	1000.00	111.11
33	1000.00	111.11
34	962.35	106.93
35	1084.95	120.55
36	1000.00	111.11
37	1000.00	111.11
38	1000.00	111.11
39	1500.00	166.67
40	1500.00	166.67
41	1000.00	111.11
42	1000.00	111.11
43	1000.00	111.11
44	1012.38	112.49
45	1118.97	124.83
46	1118.97	124.83
47	1250.00	138.89
48	1250.00	138.89
49	1250.00	138.89
50	1250.00	138.89
51	1250.00	138.89
52	1250.00	138.89
53	1250.00	138.89
54	1250.00	138.89
55	1181.11	131.46
56	1181.11	131.46
57	1250.00	138.89
58	1250.00	138.89
59	1250.00	138.89
60	1250.00	138.89
61	1250.00	138.89
62	1250.00	138.89
63	1250.00	138.89
64	1500.00	166.67
65	1500.00	166.67
66	1250.00	138.89
67	1250.00	138.89
68	1250.00	138.89
69	1250.00	138.89
70	1250.00	138.89
71	1250.00	138.89
72	1250.00	138.89
73	1183.20	131.47
74	1183.20	131.47
75	1250.00	138.89
76	1250.00	138.89
77	1250.00	138.89
78	1250.00	138.89
79	1250.00	138.89
80	1250.00	138.89
81	1250.00	138.89
82	1500.00	166.67
83	1500.00	166.67
84	1250.00	138.89
85	1250.00	138.89
86	1250.00	138.89
87	1250.00	138.89
88	1250.00	138.89
89	1250.00	138.89
90	1250.00	138.89
91	1183.20	131.47
TOTAL	110207.54	12245.28

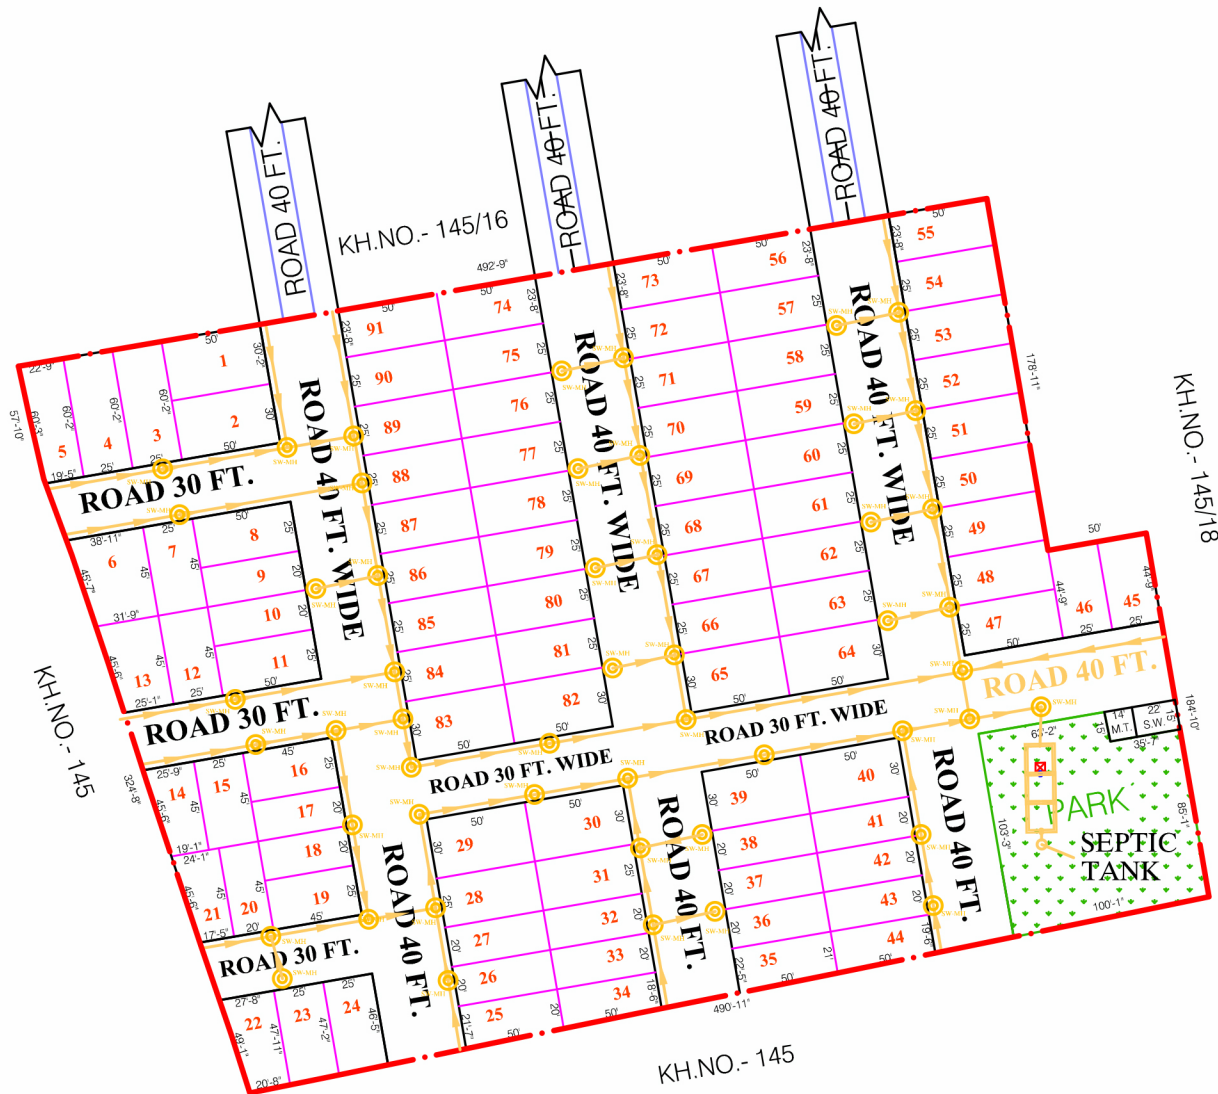

DRAWING TITLE - EXTERNAL SEWERAGE CHAMBER & PIPE ROUTE WITH SEPTIC TANK AND SOAK PIT PLAN



MANHOLE FOR SOIL WASTE

SOIL WASTE PIPE SLOP 1:200

AREA ANALYSIS

PARTICULAR	AREA SQ. FT.	AREA SQ. MTR.	PERCENTAGE
PLOT AREA	110207.54	10238.63	59.95
PARK AREA	9636.48	895.26	5.24
S.W. / M.T.	536.59	49.85	0.29
ROAD AREA	63442.39	5894.00	34.51
TOTAL AREA	183823.00	17077.73	100.00

ARCHITECT SEAL & SIGN:-

Sanjay Yadav
SANJAY YADAV
B.TECH (CIVIL)



SCALE :- 1"=50'

MAHADEV SURVEY SERVICE
(A TOTAL SURVEYING SOLUTION)

JODHPUR

Office :

3/11 NEAR APEX SCHOOL, KUDI BAGTASNI
HOUSING BOARD, JODHPUR (RAJ.)

CONTACT - (M)9782438267 (M) 7742260990

E-MAIL : mahadevsurveyservice@gmail.com

