
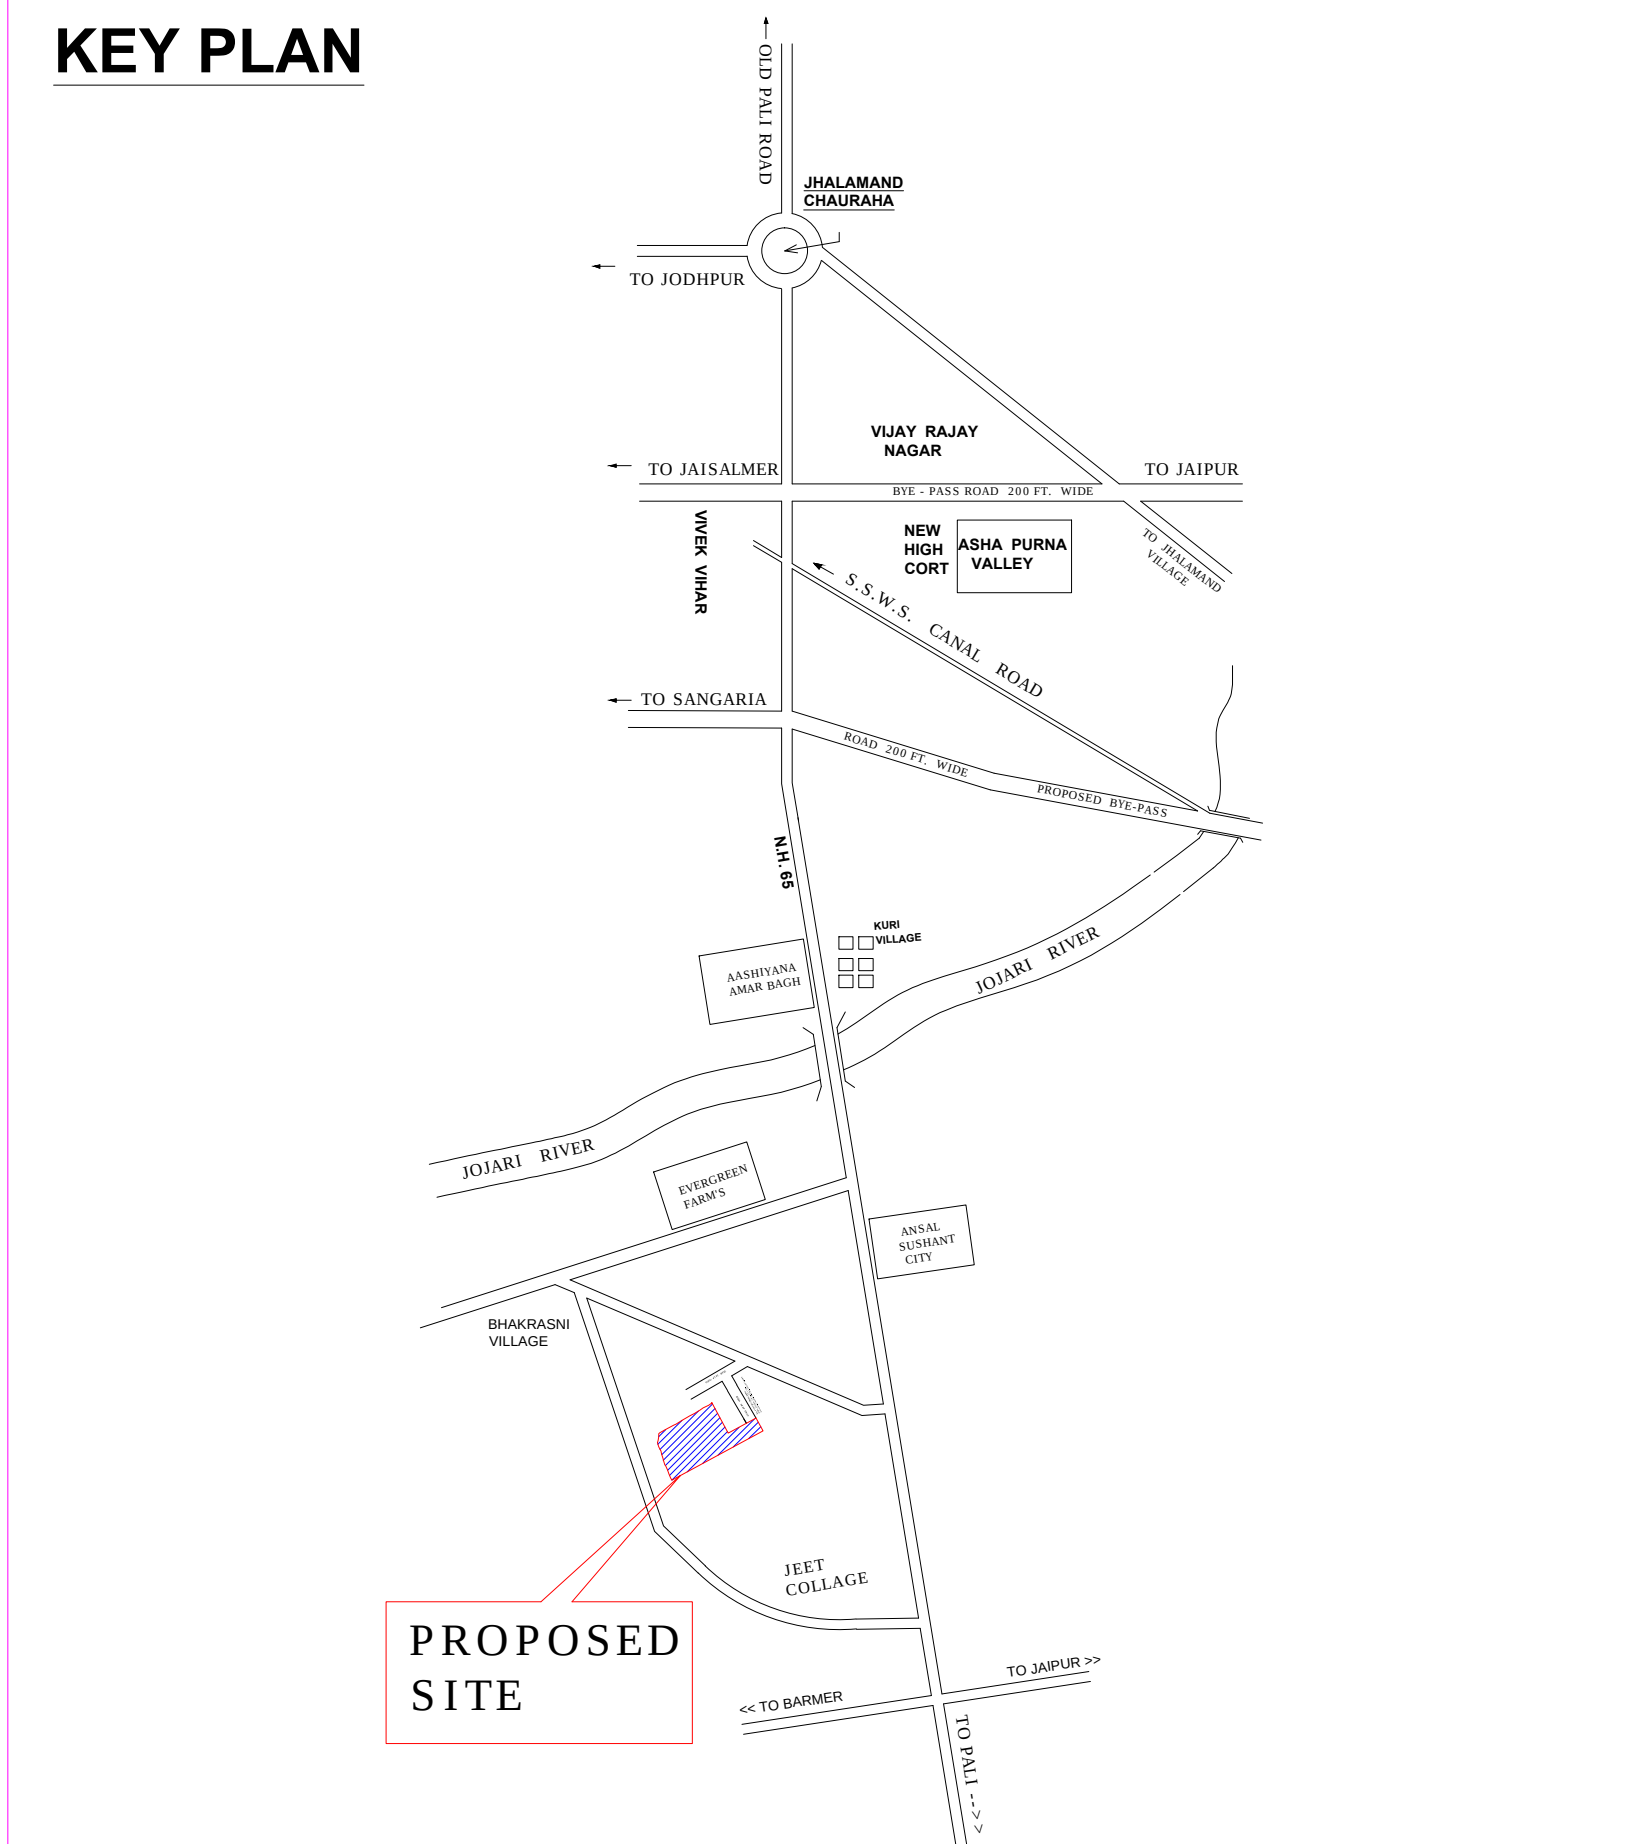
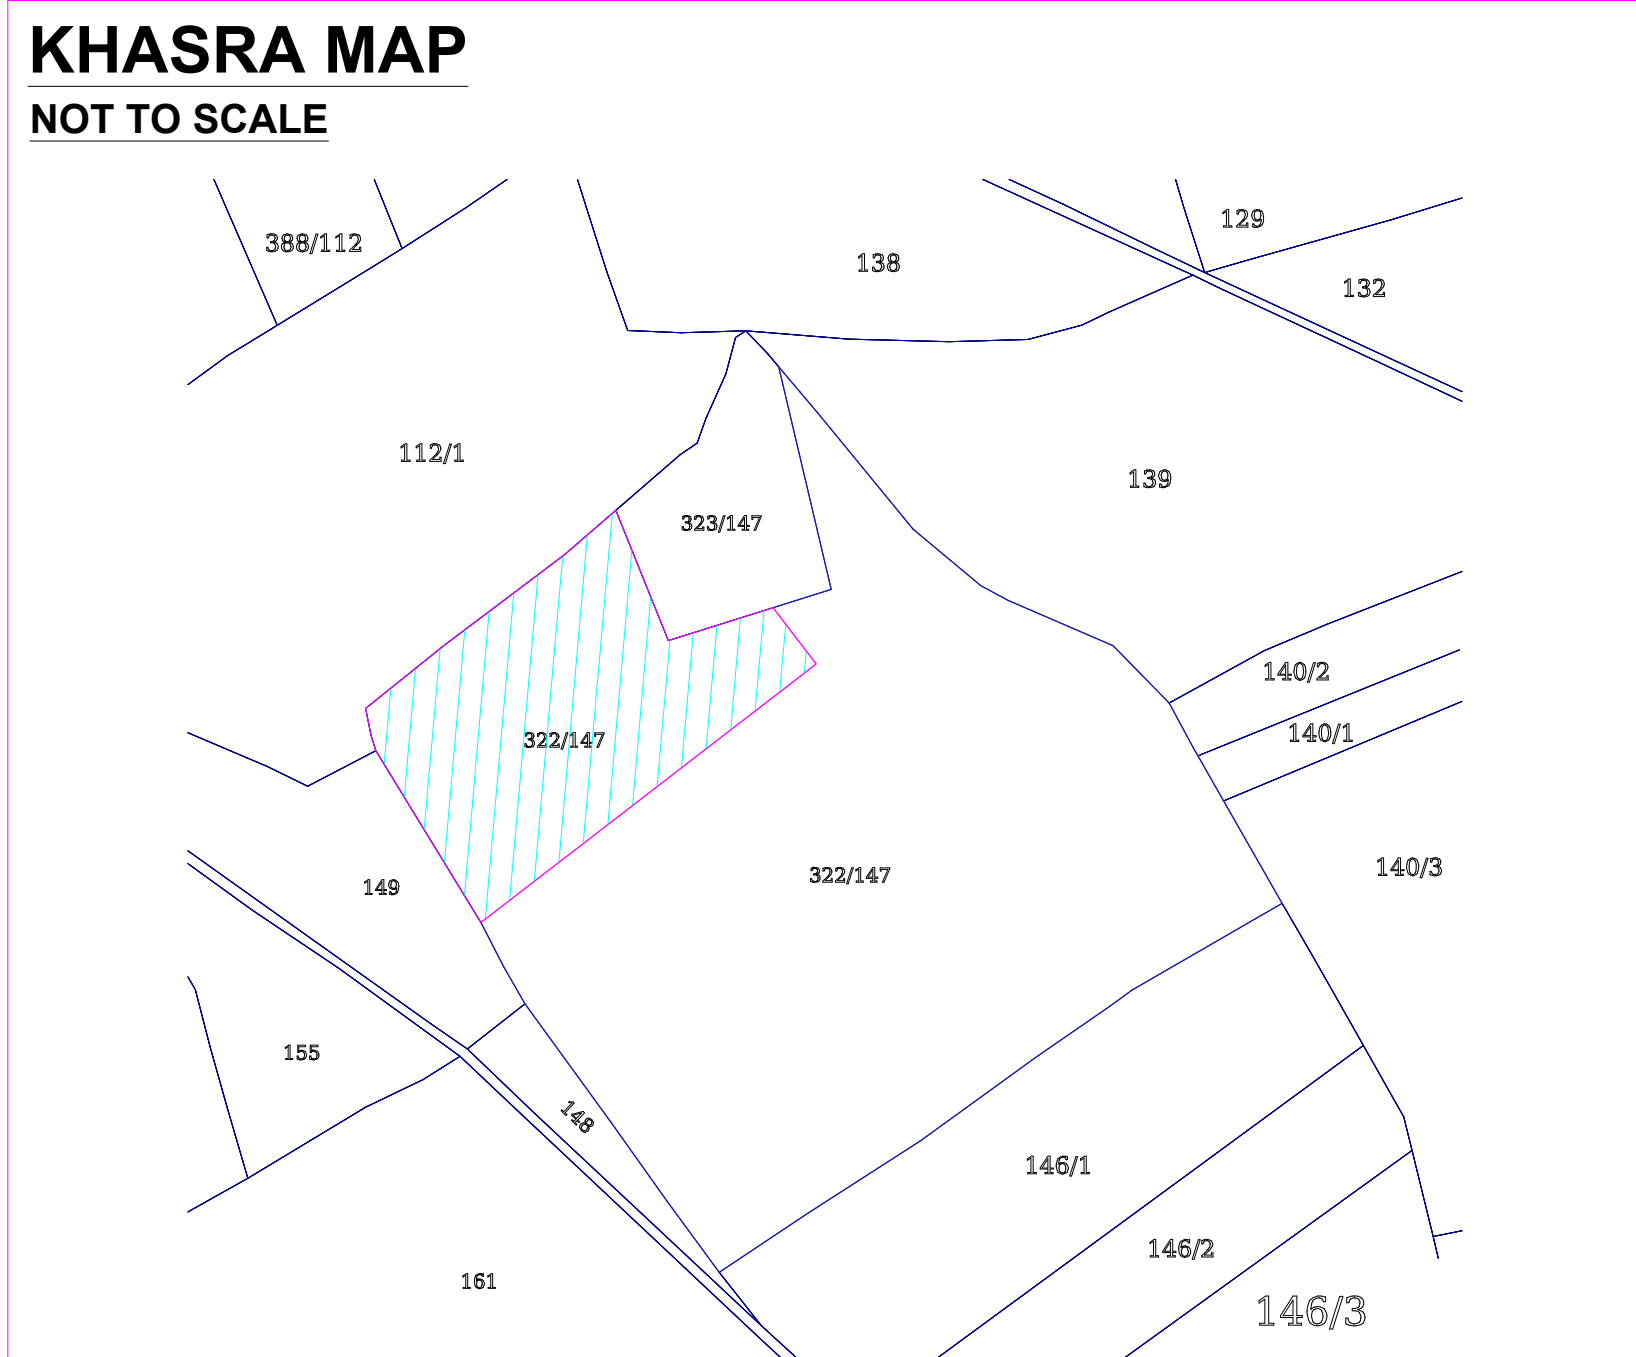
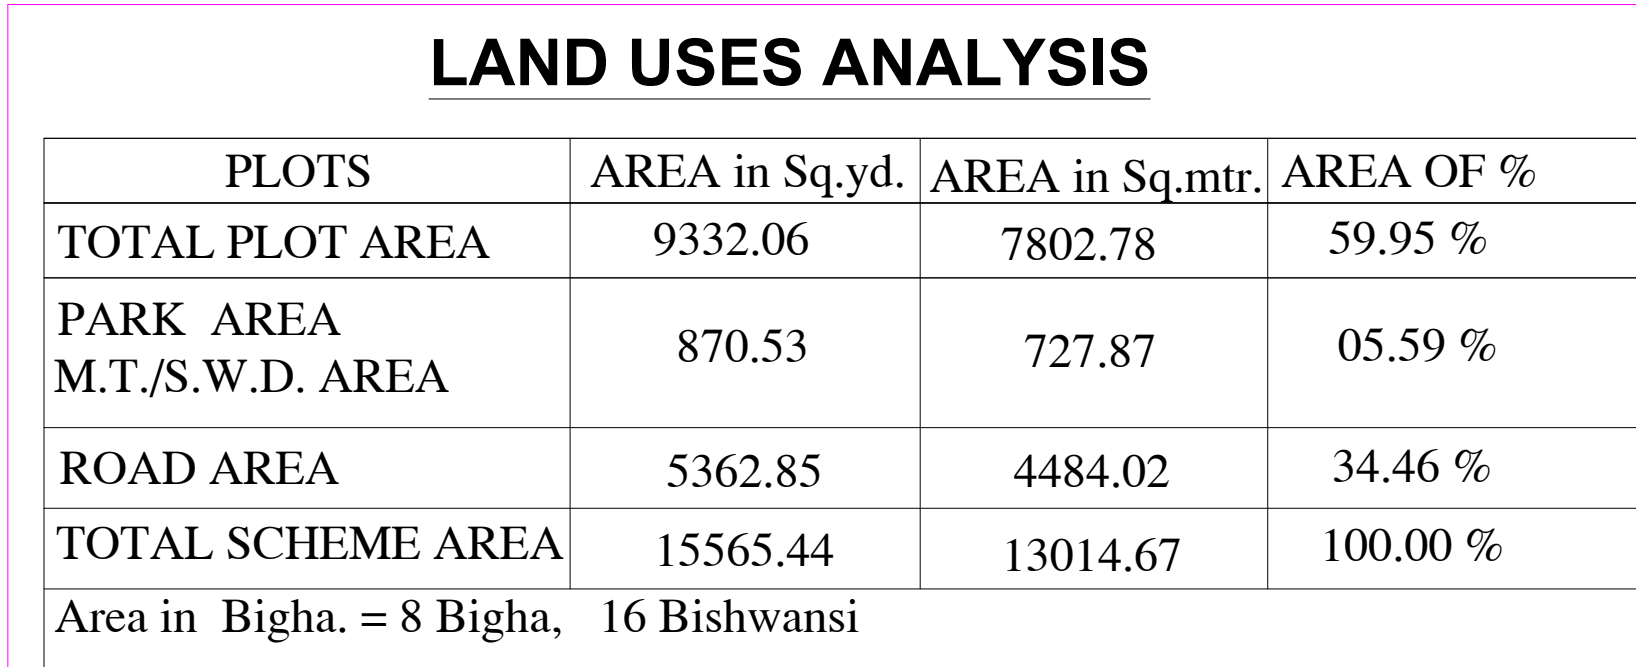
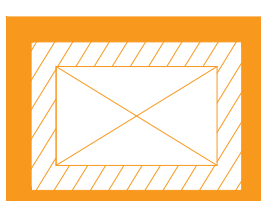


SCALE:-1"=50'

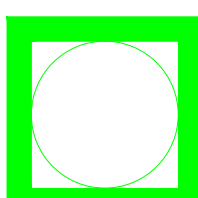

DRAWING TITLE - EXTERNAL WATER SUPPLY LINE WITH VALVE CHAMBER & U.G. WATER TANK	
	VALVE CHAMBER
	AUTO AIR RELEASE VALVE
	WATER SUPPLY ROUTE PIPE 110 MM DIA