


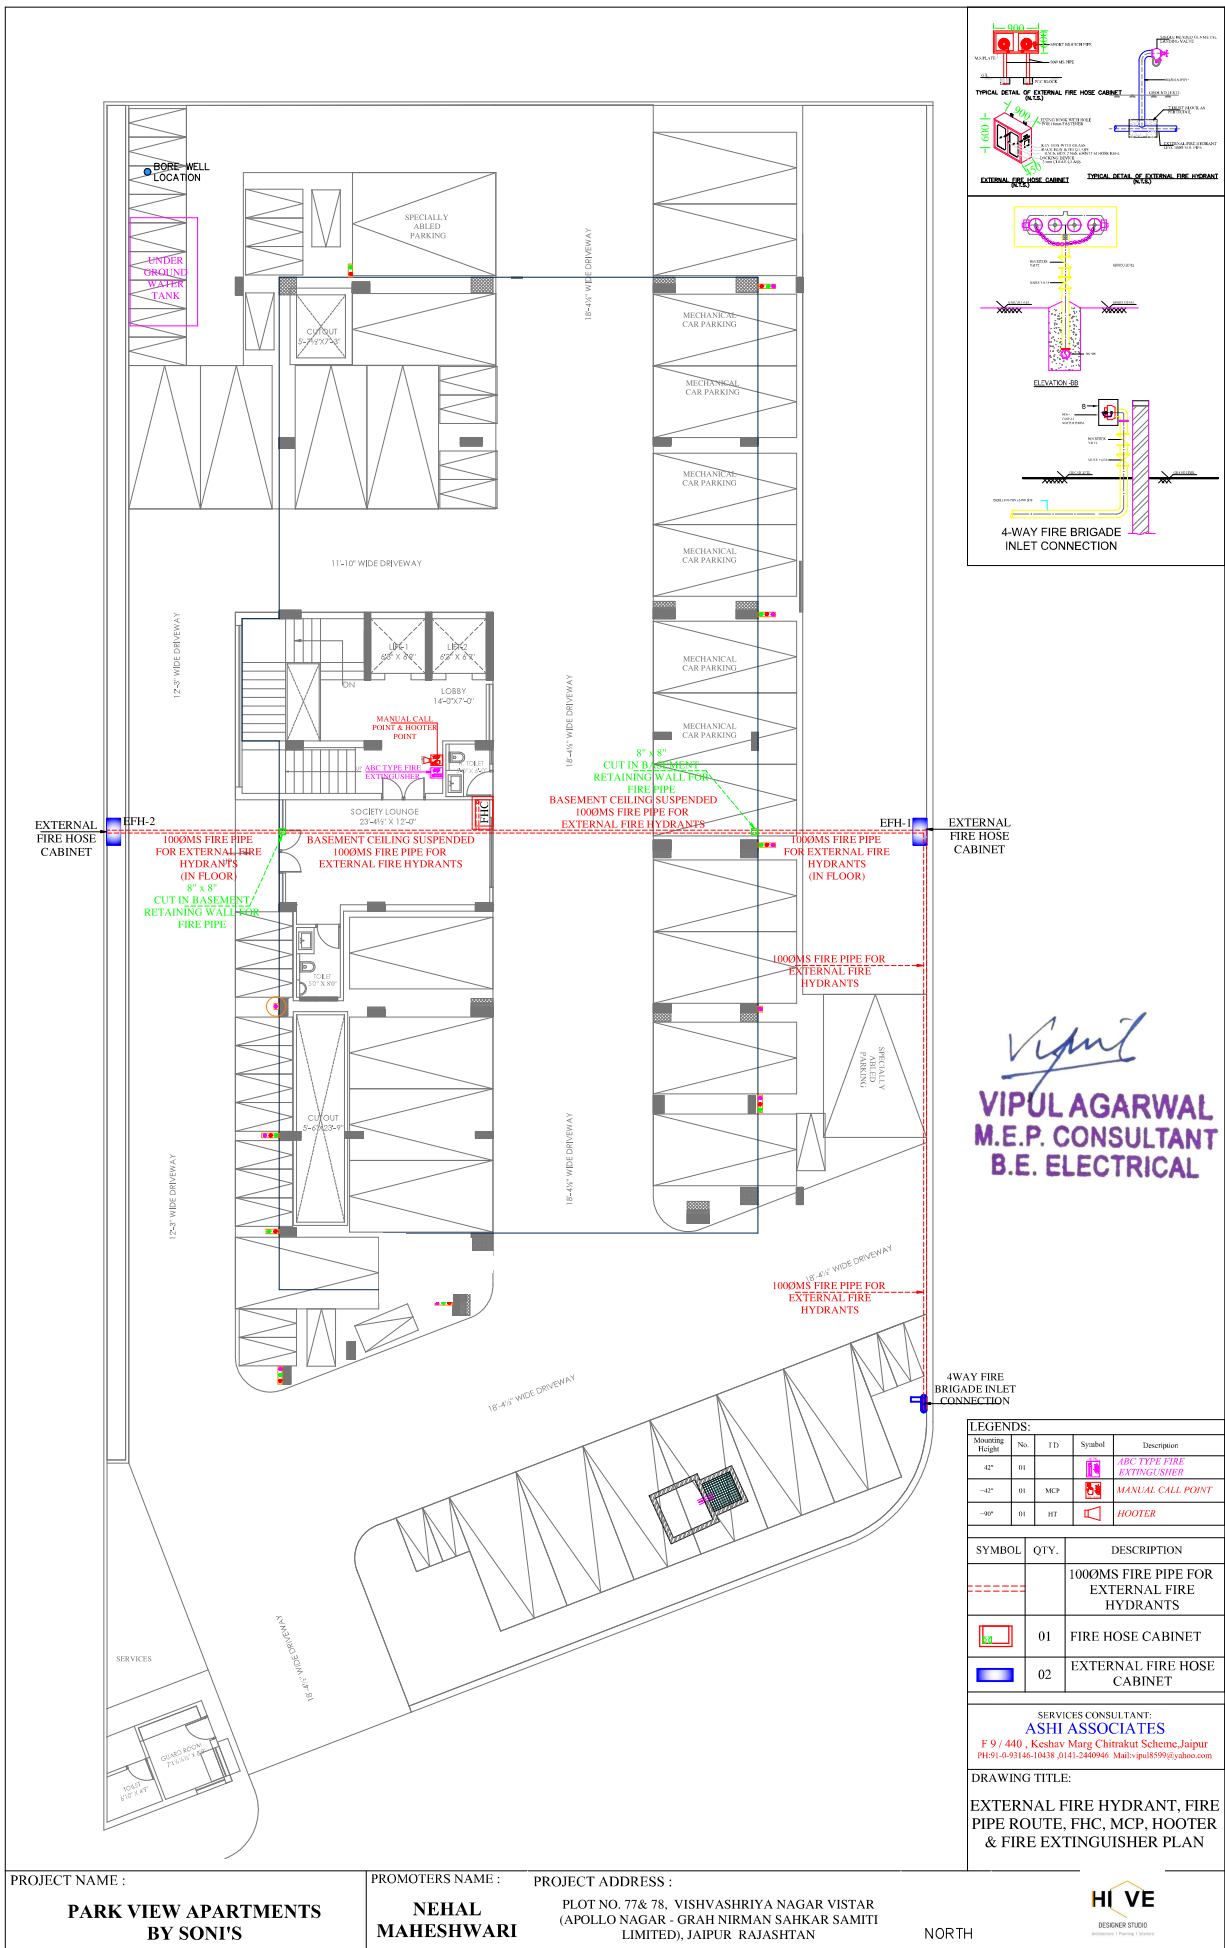





PROJECT NAME :
**PARK VIEW APARTMENTS
 BY SONI'S**

PROMOTERS NAME :
**NEHAL
 MAHESHWARI**

PROJECT ADDRESS :
 PLOT NO. 77 & 78, VISHVASHRIYA NAGAR VISTAR
 (APOLLO NAGAR - GRAH NIRMAN SAHKAR SAMITI
 LIMITED), JAIPUR RAJASTHAN



NORTH

HI VE
 DESIGNER STUDIO
 DESIGNER: NEHAL MAHESHWARI

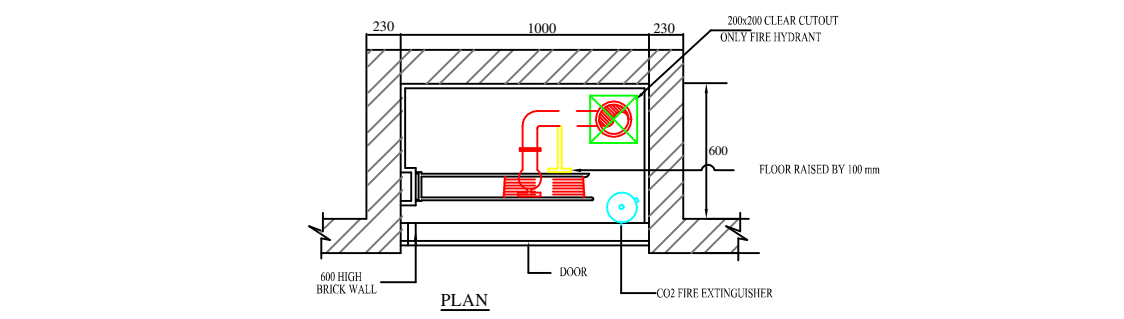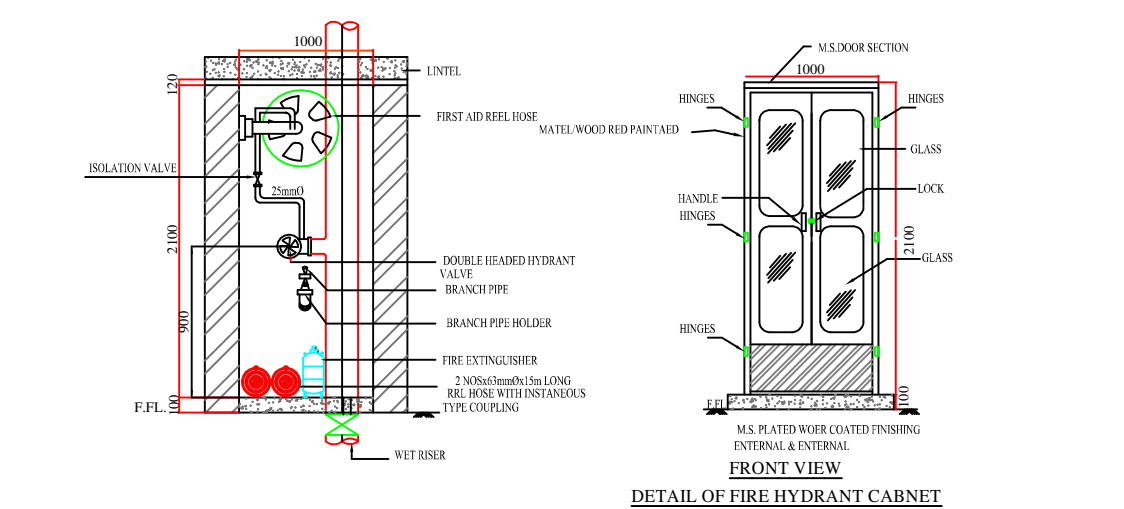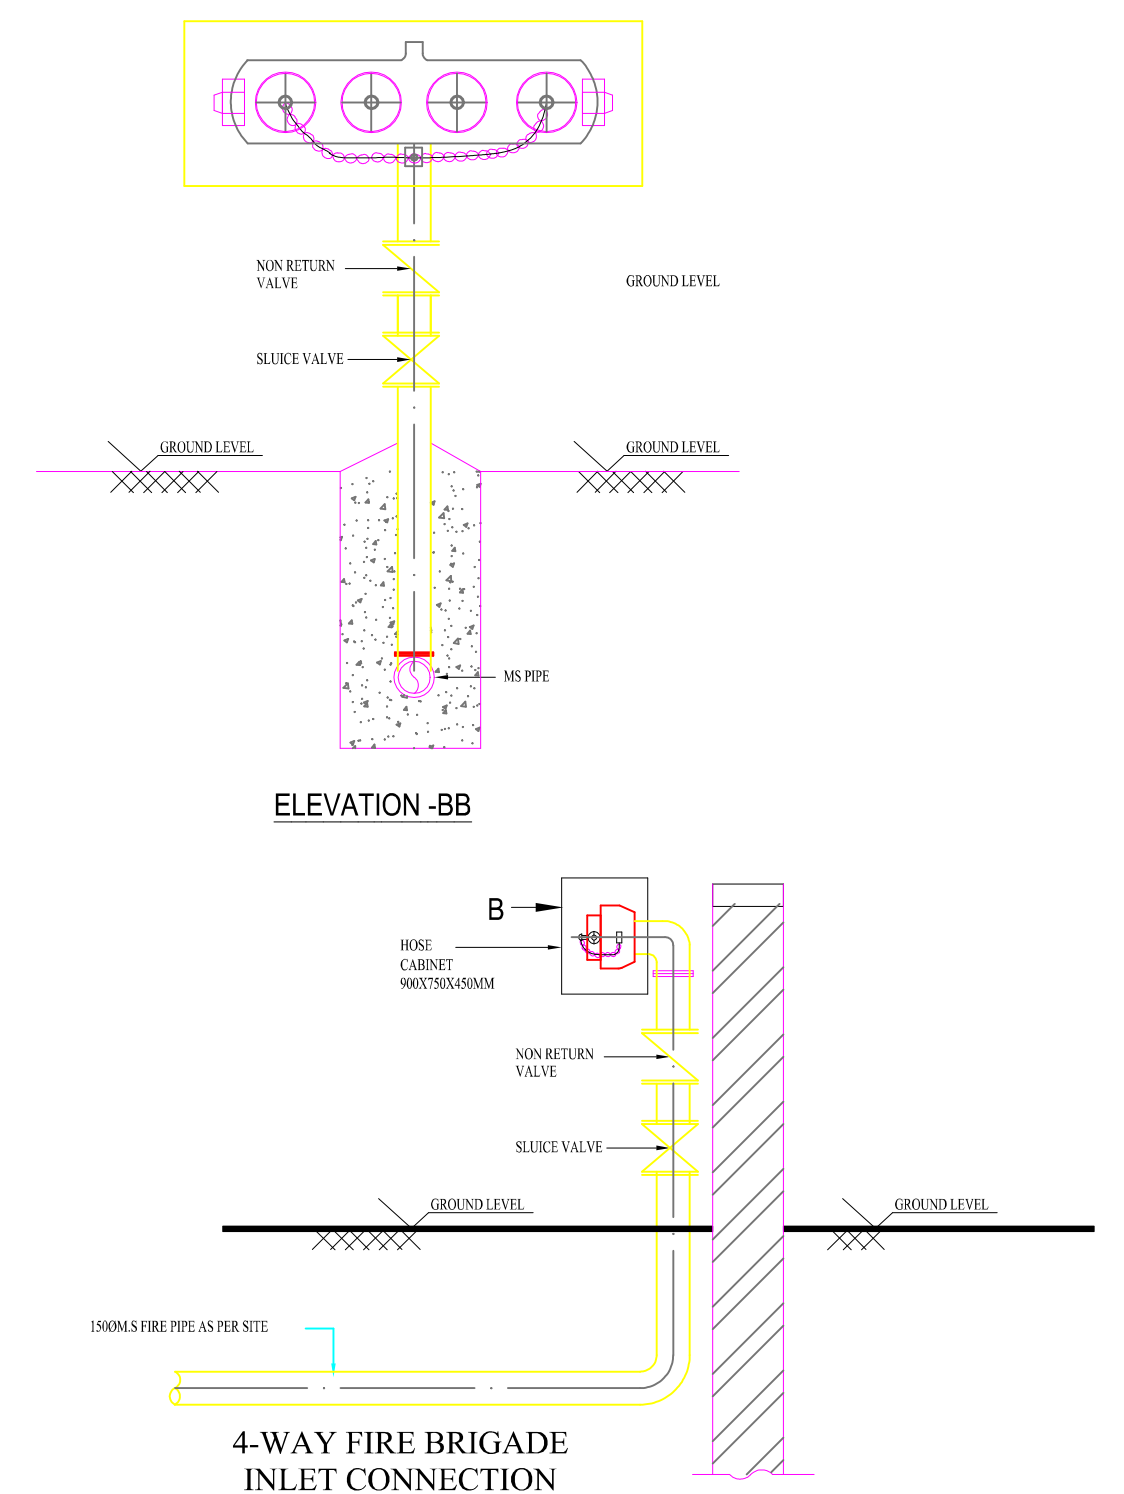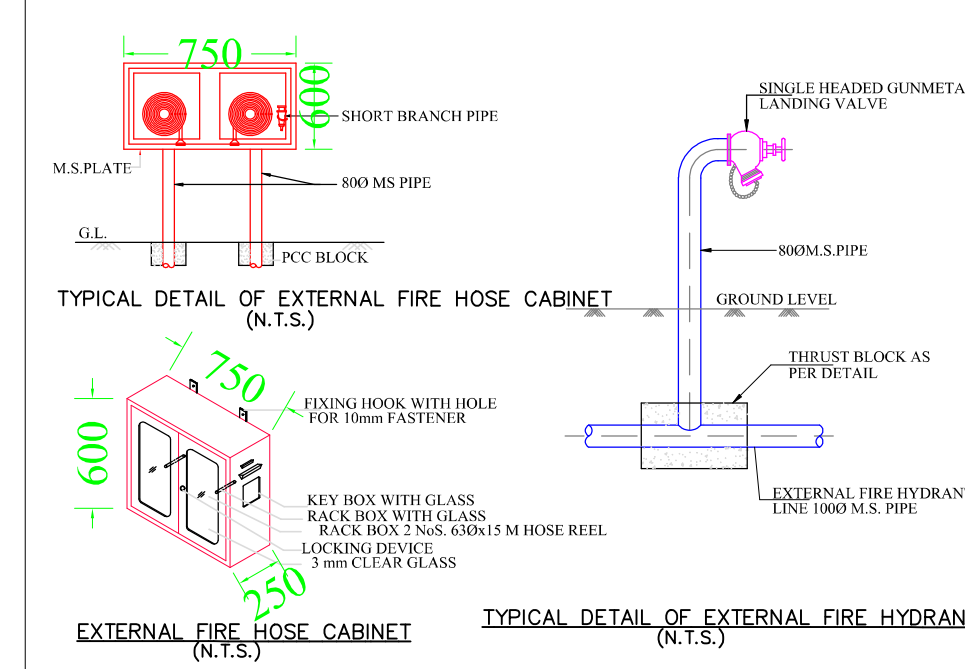

DRAWING: TYPICAL DETAIL FOR FIRE HOSE CABINET-1

SCALE=NTS
[FHC-1]

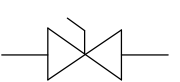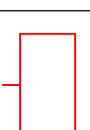S.no.	Symbol	Description	Size in mm
1.		Butter fly Valve	100Ø
2.		Non Return Valve	100Ø
3.		Landing Valve Single headed	63Ø
4.		Pressure Guage	
5.		FHC	
6.		External Fire Hose Cabinet	

SERVICES CONSULTANT:
ASHI ASSOCIATES
F 9 / 440 , Keshav Marg Chitrakut Scheme,Jaipur
PH:91-0-93146-10438 ,0141-2440946 Mail:vipul8599@yahoo.com
ARCHITECT



PROJECT

**PARK VIEW APARTMENTS
BY SONI'S**

PROJECT ADDRESS

PLOT NO. 77& 78, VISHVASHRIYA
NAGAR VISTAR
(APOLLO NAGAR - GRAH NIRMAN
SAHKAR SAMITI
LIMITED), JAIPUR RAJASHTAN

PROMOTERS NAME :
**NEHAL
MAHESHWARI**

Drawing:

FIRE SCHEMATIC LAYOUT

SCALE :	DATE :
N.T.S.	22-08-2024

Vipul
VIPUL AGARWAL
M.E.P. CONSULTANT
B.E. ELECTRICAL