


RK ENCLAVE BLOCK-A AND -B

AT VILLAGE :- CHATARPURA, TEH.-: SANGANER, JAIPUR.

JDA APPROVED SCHEME
RUKMANI NAGAR



SCALE:-1/400

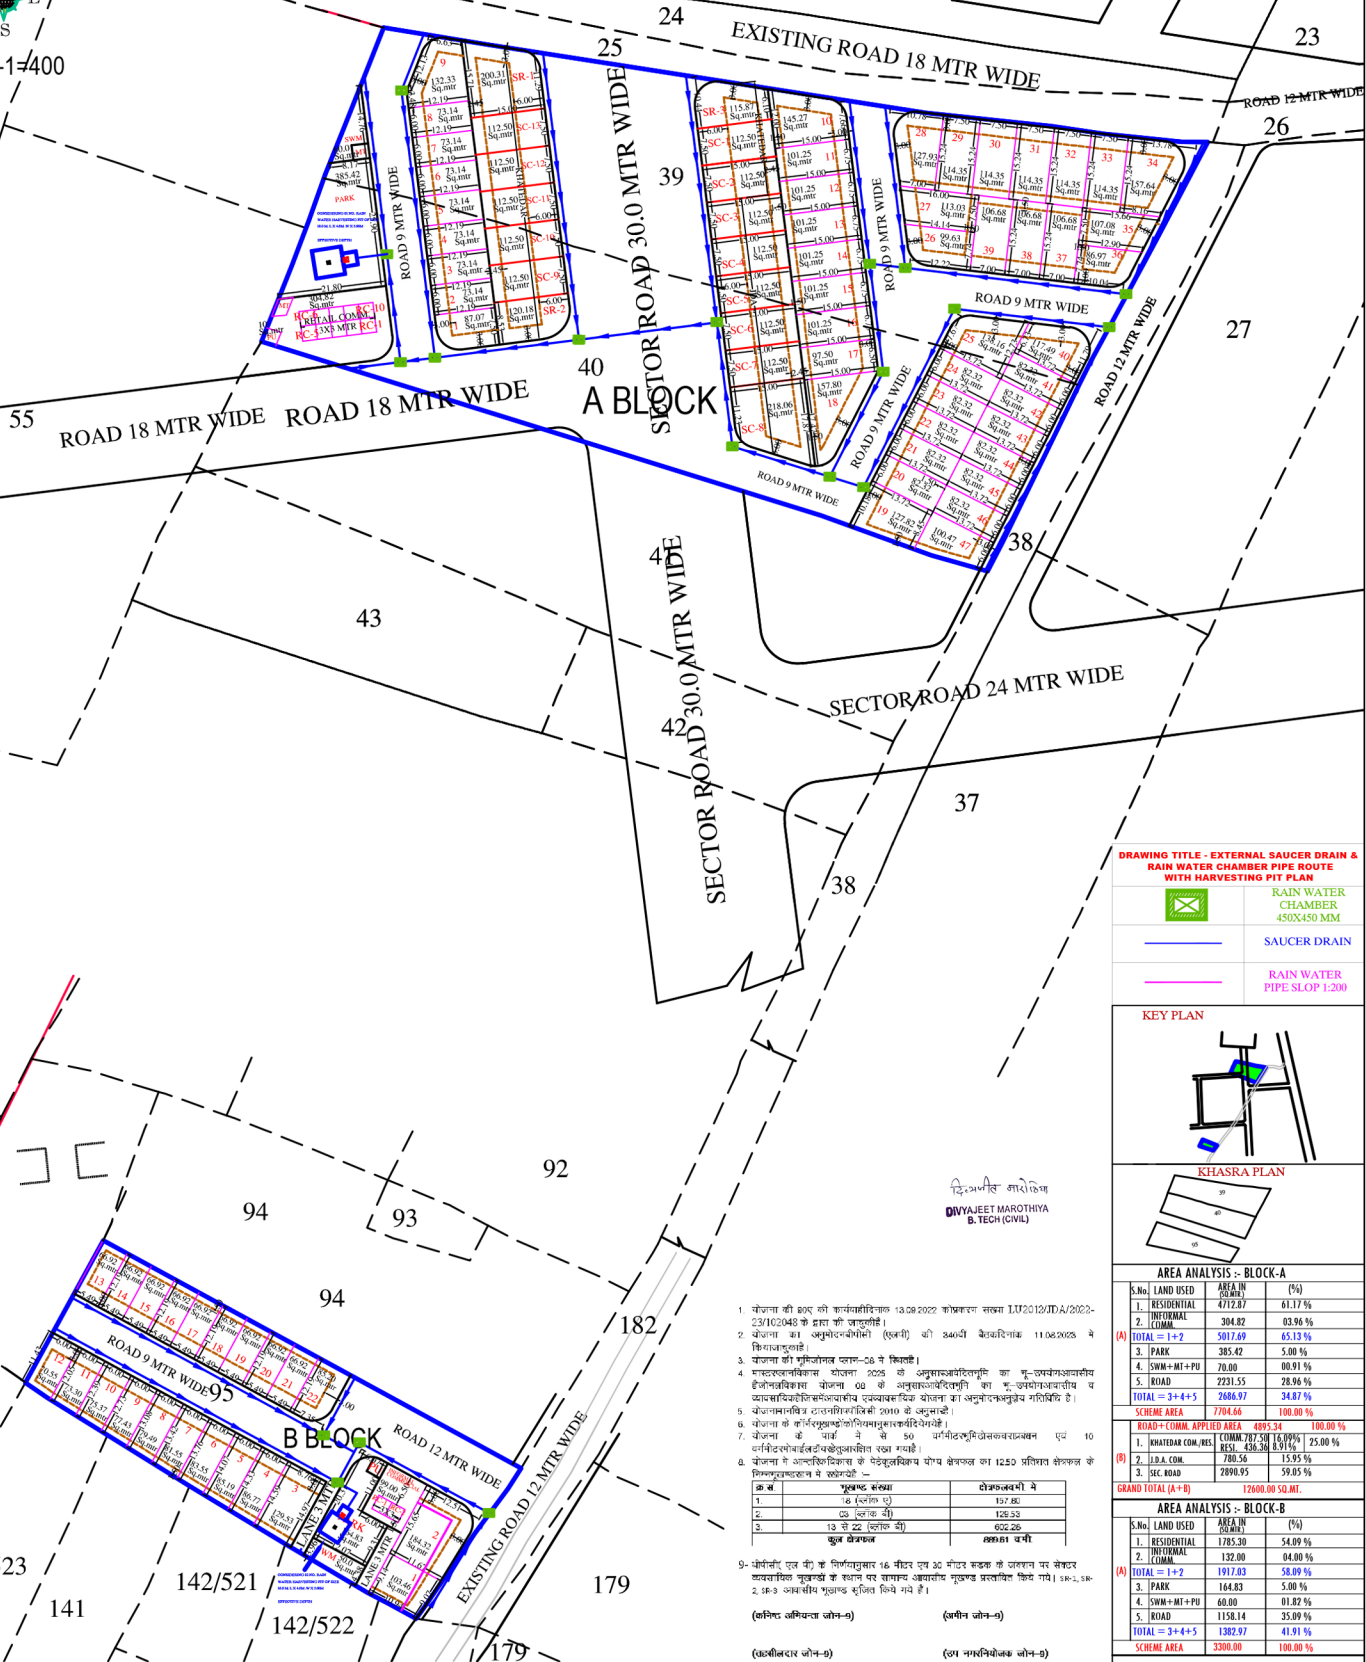


DRAWING TITLE - EXTERNAL SAUCER DRAIN &
RAIN WATER CHAMBER PIPE ROUTE
WITH HARVESTING PIT PLAN

RAIN WATER
CHAMBER
450X450 MM

SAUCER DRAIN

RAIN WATER
PIPE SLOP 1:200

KEY PLAN

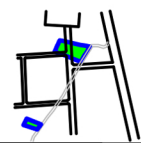

KHASRA PLAN



AREA ANALYSIS - BLOCK-A

S.No	LAND USED	AREA IN (Sq.Mtr)	(%)
1.	RESIDENTIAL	4712.87	61.17%
2.	INFRASTRUCTURE	384.82	82.96%
(A)	TOTAL = 1+2	5017.69	85.13%
3.	PARK	385.42	5.00%
4.	SWM+MT+PU	70.00	00.91%
5.	ROAD	2231.55	28.96%
TOTAL = 3+4+5		2686.97	34.87%
SCHME AREA	7704.66	100.00%	
ROAD+COMM. APPLIED AREA	4995.34	100.00%	
1.	KHATEDAR COM. RES.	384.82	16.99%
2.	JDA COM.	780.56	15.95%
3.	SEC. ROAD	2890.95	59.05%
GRAND TOTAL (A+B)		12600.00 SQ.MT.	

AREA ANALYSIS - BLOCK-B

S.No	LAND USED	AREA IN (Sq.Mtr)	(%)
1.	RESIDENTIAL	1785.30	54.09%
2.	INFRASTRUCTURE	132.00	04.00%
(A)	TOTAL = 1+2	1917.30	58.09%
3.	PARK	164.83	5.00%
4.	SWM+MT+PU	60.00	01.82%
5.	ROAD	1158.14	35.09%
TOTAL = 3+4+5		1382.97	41.91%
SCHME AREA	3300.00	100.00%	

NAME OF SOCIETY: NUI KHATEDAR

NAME OF SCHEME: -----

ZONE NO. () SECTOR NO.


SCALE: 1=400 DRG. NO.

A.T.P. ZONE D.T.P. S.T.P.

JAIPUR DEVELOPMENT AUTHORITY, JAIPUR.

PLANNER:

AT VILLAGE :- CHATARPURA, TEH.:- SANGANER, JAIPUR.

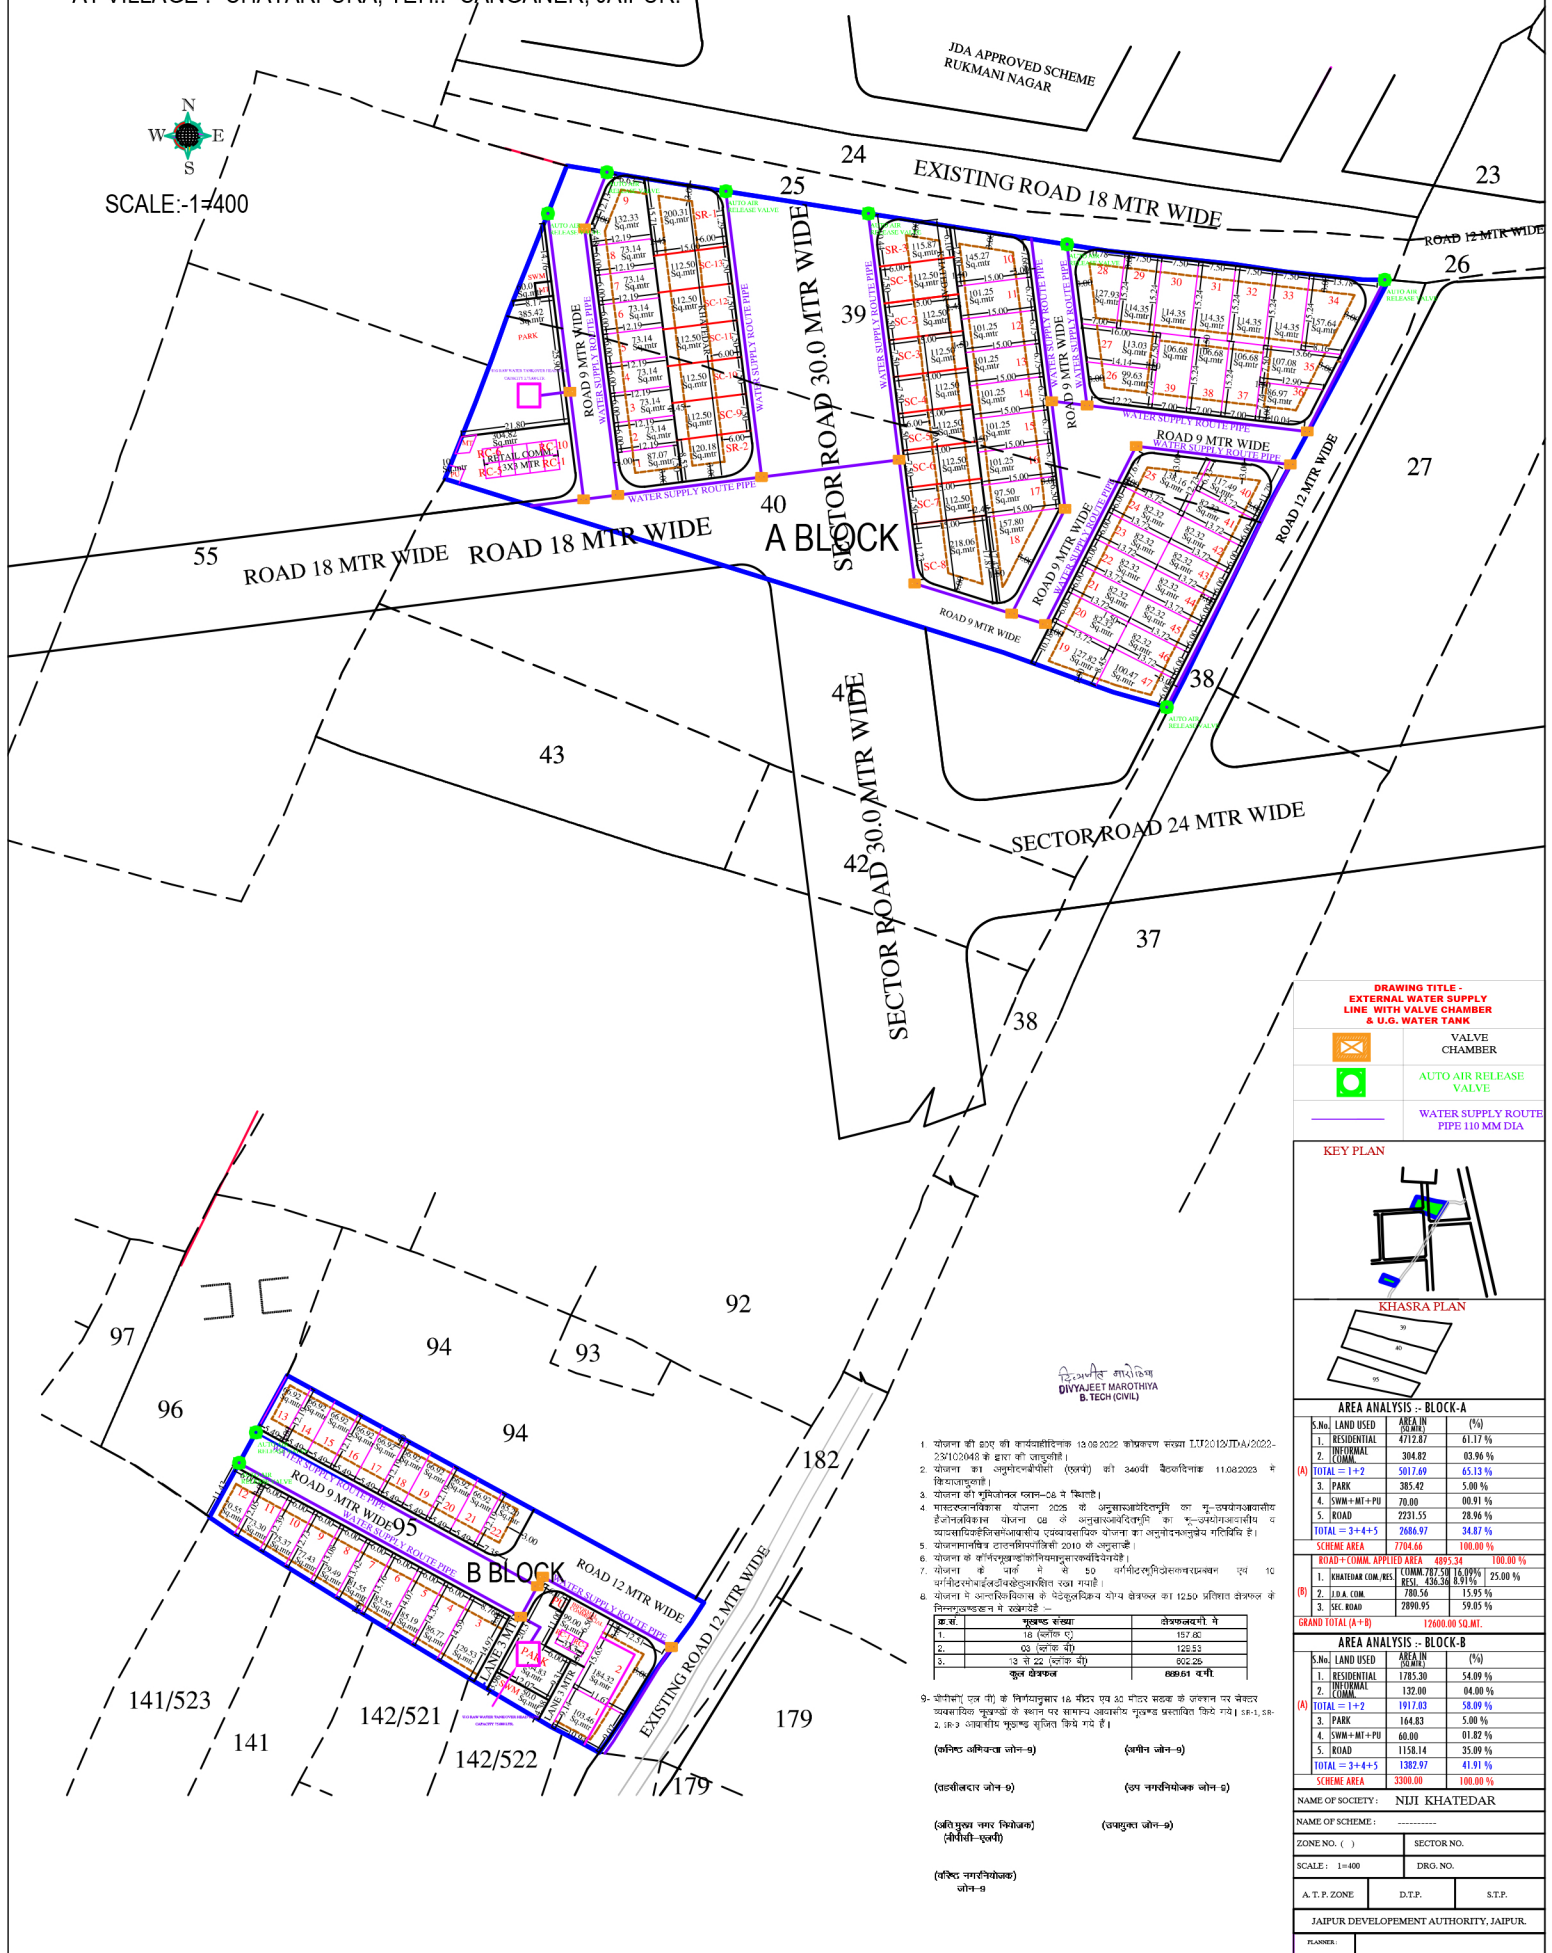

NAME :	
--------	--