


PROPOSED LAYOUT PLAN OF ELECTRIFICATION (TRANSFORMER, SOLAR ENERGY ETC.)

ਮਨਸੁਖ ਰਿਹਲੀ (ਸ਼ੌਰ ਨਗਰ -4)

KH. NO.- 1382, 1382/2244 AT SAMBHAR LAKE, JAIPUR (RAJ.)

PRODUCED BY AN AUTODESK EDUCATIONAL PRODUCT

PRODUCED BY AN AUTODESK EDUCATIONAL PRODUCT

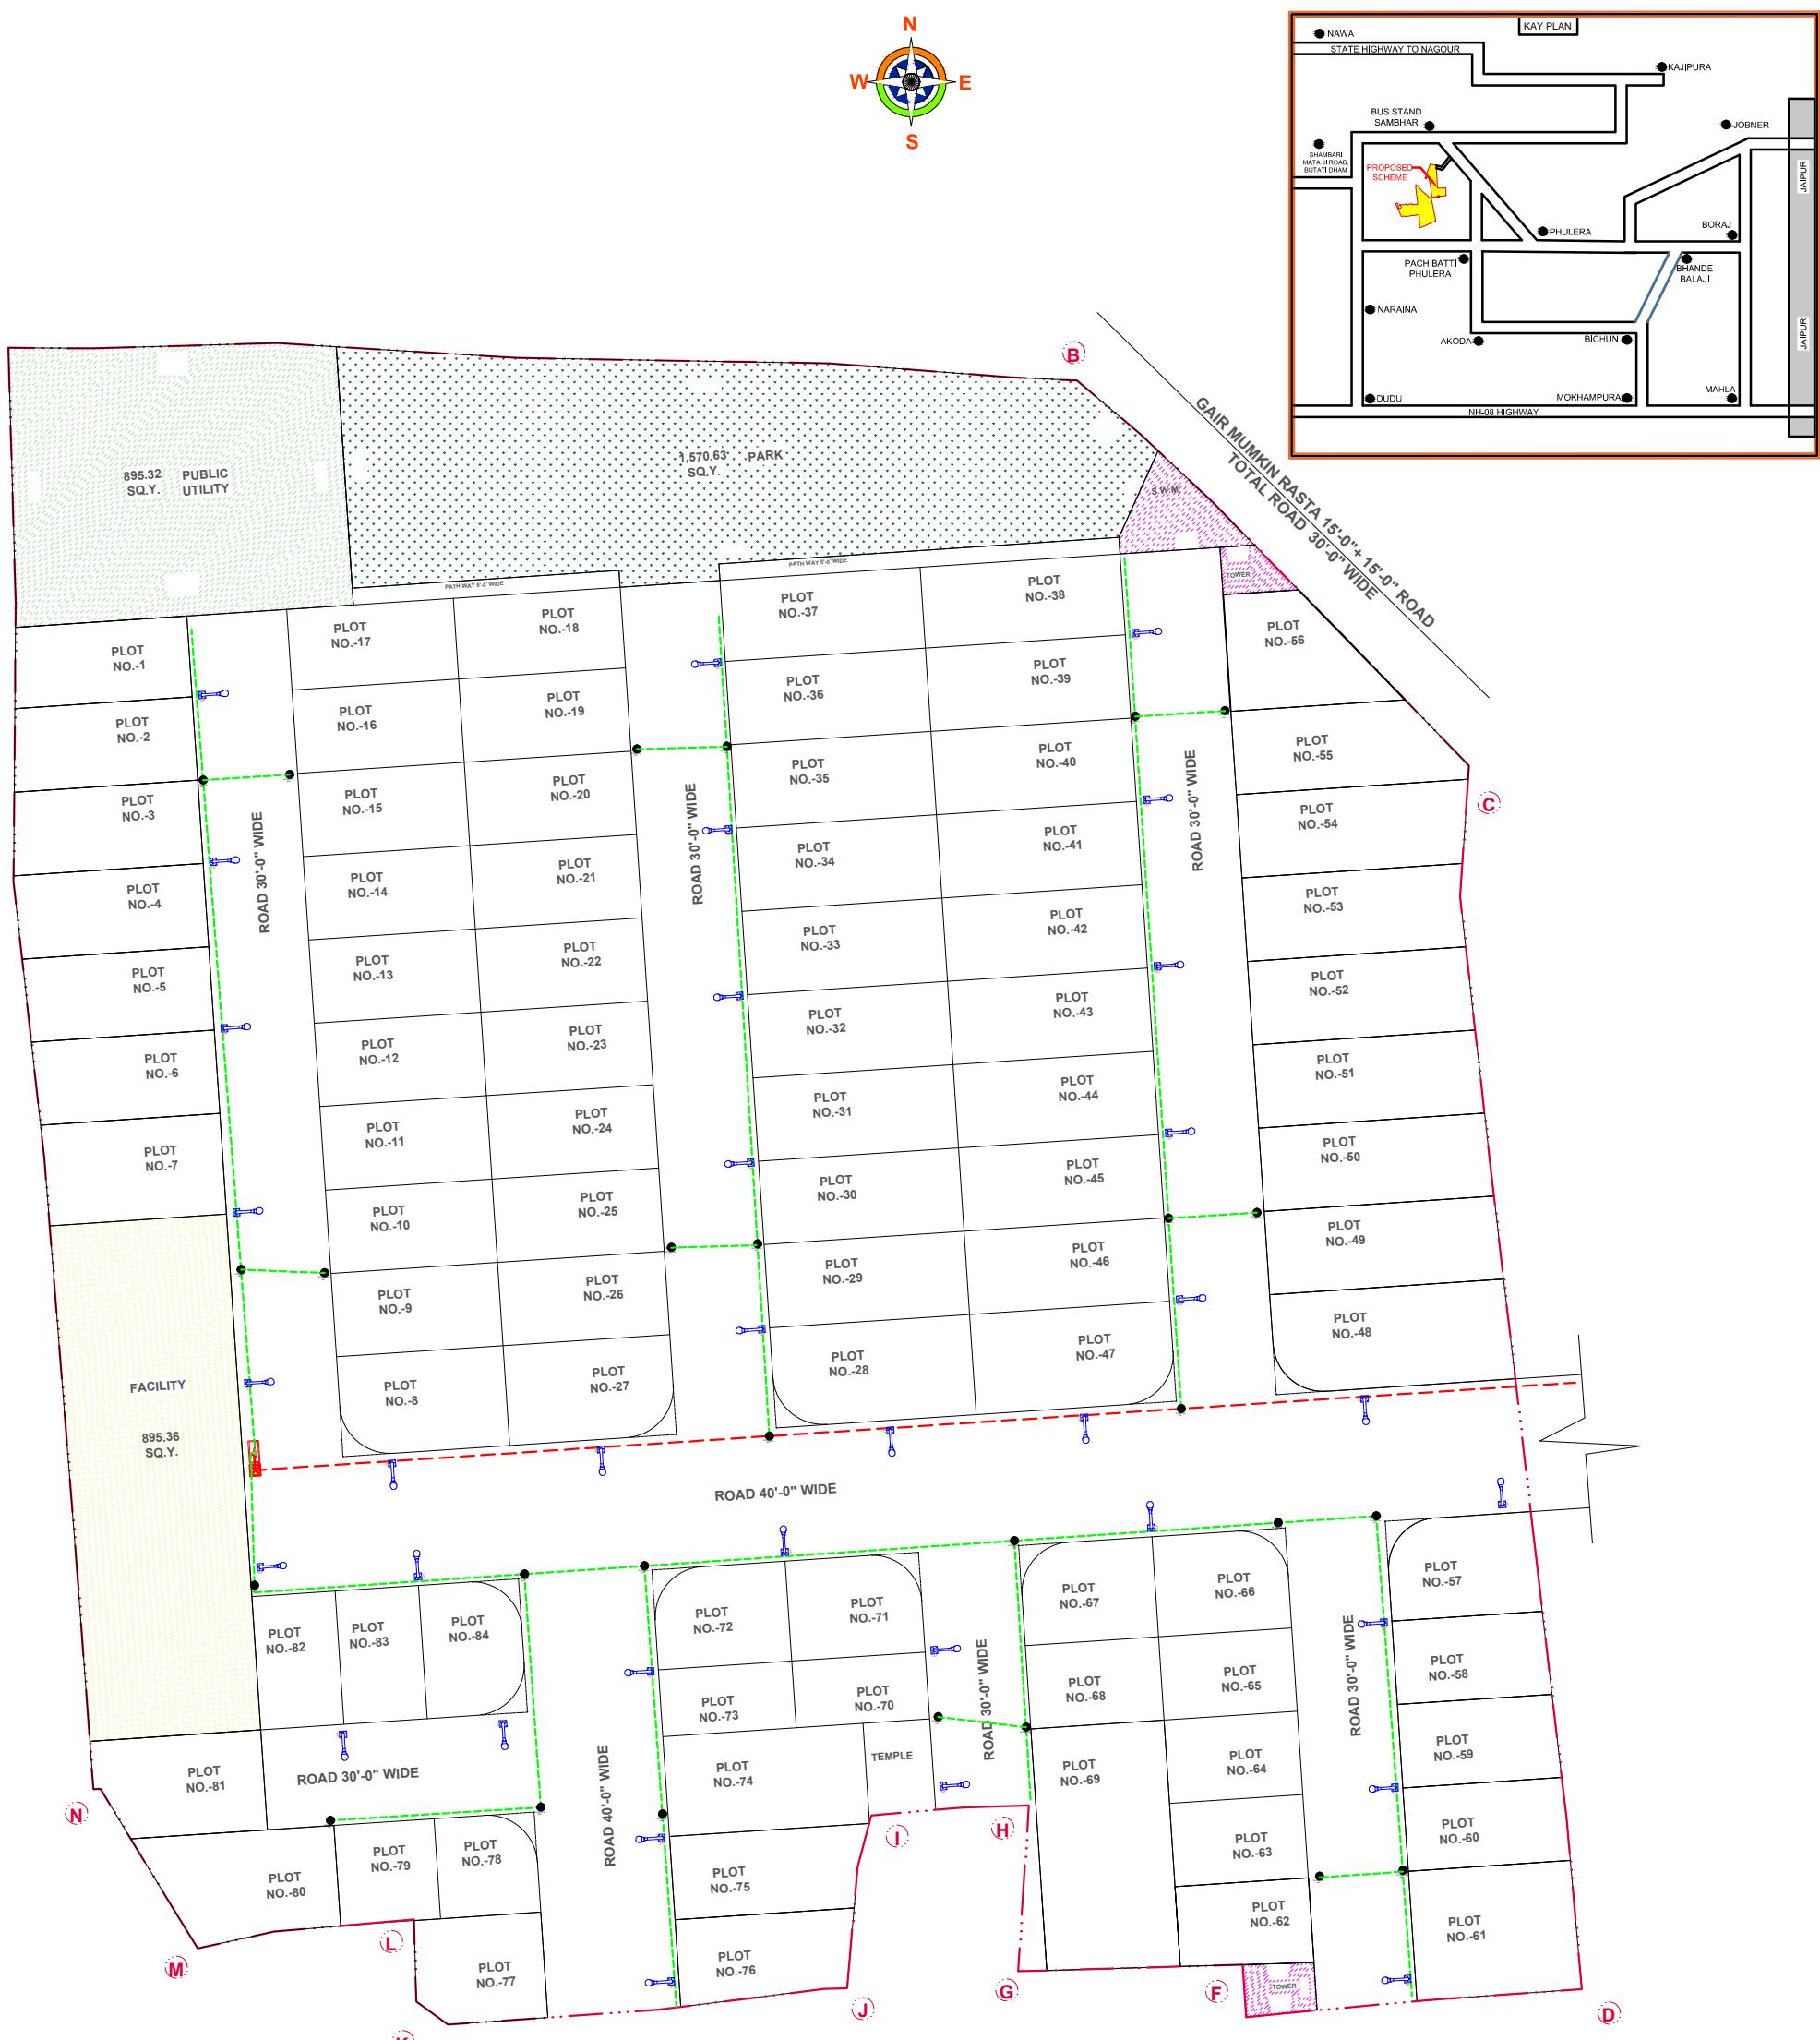

LEGEND	
	STREET LIGHT POLE
	TRANSFORMER / DP
	DISTRIBUTION BOX
-----	11 KV 3 c x 185 Sq.MM
-----	LT Cable 4 c x 120 Sq.MM
	PROP. SPARE D.P.
	RMU

AREA-		
PARTICLARS	AREA (SQ.Y.)	%
RESIDENTIAL AREA	12,783.5 SQ.Y.	57.11%
PARK AREA	1570.63 SQ.Y.	7.02%
FACILITY AREA	895.36 SQ.Y.	4.00%
TEMPLE AREA	61.15 SQ.Y.	0.27%
PUBLIC UTILITY AREA	895.32 SQ.Y.	4.00%
TOWER & S.W.M. AREA	133.62 SQ.Y.	0.60%
ROAD AREA	6,043.36 SQ.Y.	27.00%
TOTAL AREA	22,382.94 SQ.Y.	100.00%