


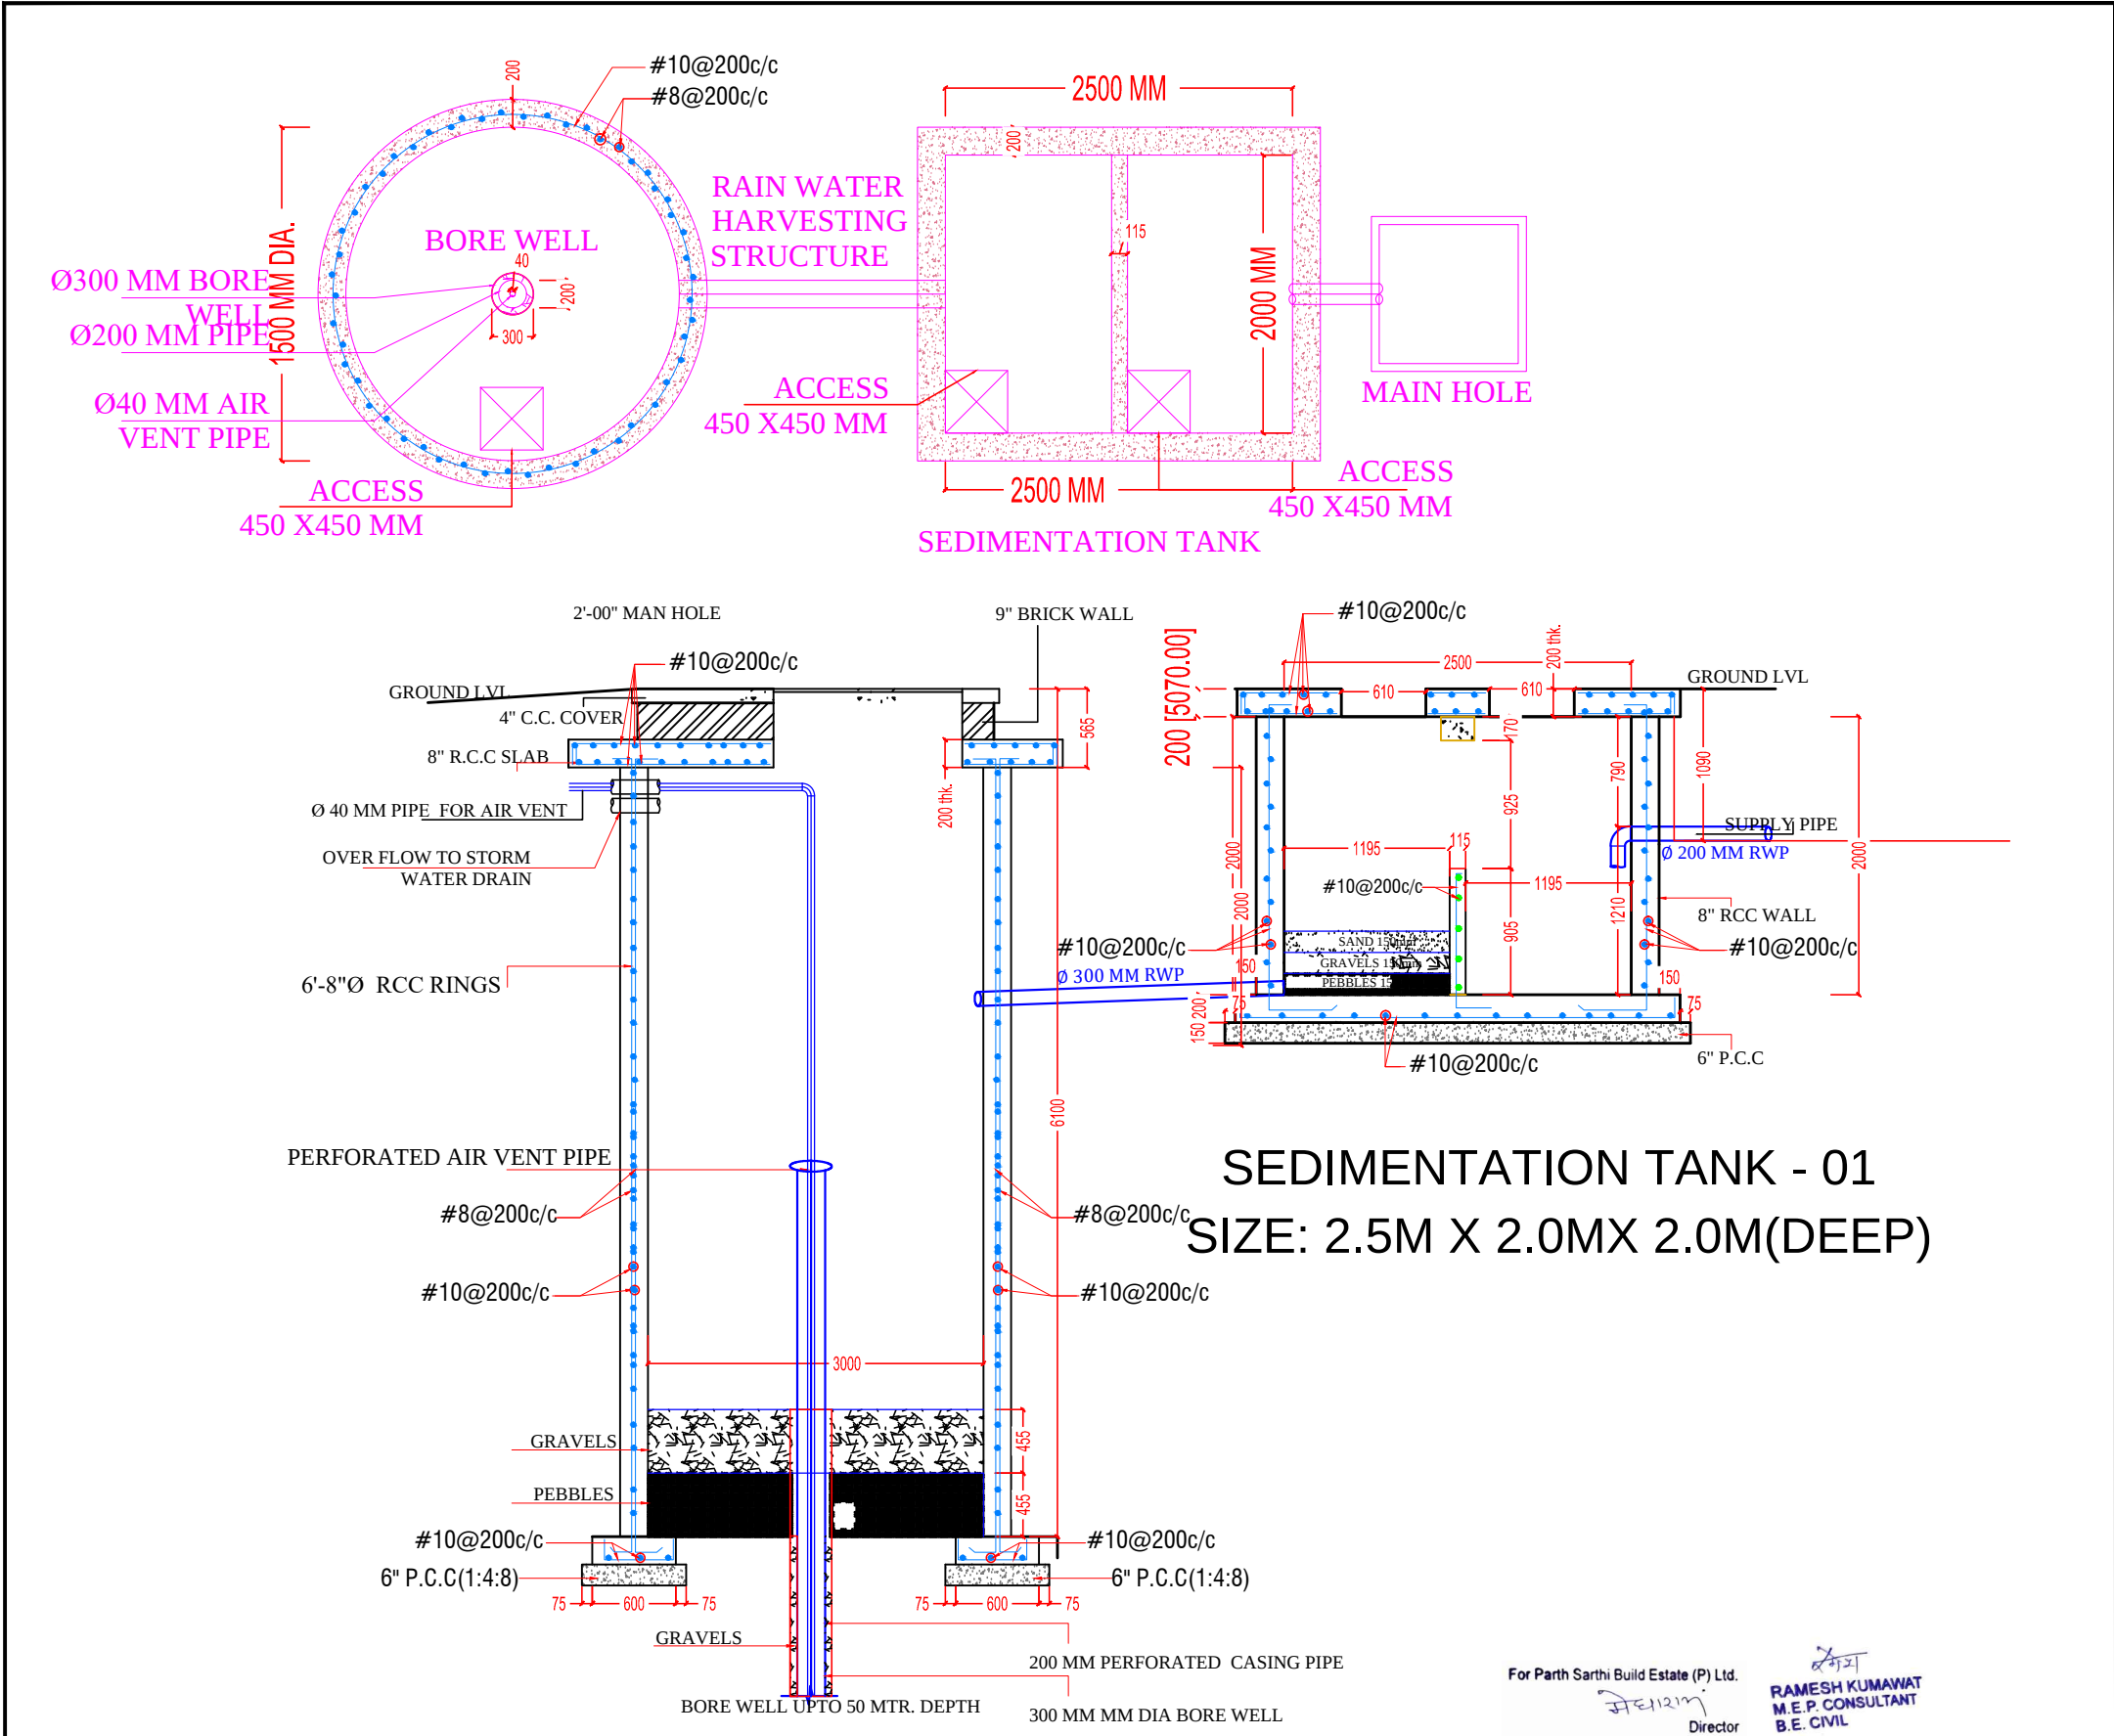

|   |                                                     |                                               |                                                                                               |          |          |  |
|---|-----------------------------------------------------|-----------------------------------------------|-----------------------------------------------------------------------------------------------|----------|----------|--|
| PROJECT TITLE :-<br>PROPOSED BUILDING AT PLOT<br>NO. F-28, F-29 & F-30, 6-D<br>ENGINEERS COLONY , JAIPUR | BUILDING NAME<br>PARTH AANGAN                       | DRAWING TITLE :-<br><br>RAIN WATER HARVESTING | SPACE CONSULTANT<br>PLOT-A-173, JAGDAMBA NAGAR, HEERAPURA<br>POWER HOWER, JAIPUR (RAJ) 302024 | DRN. BY  | DATE     |  |
|   | DEVELOPER NAME<br>PARTH SARTHI BUILD ESTATE (P)LTD. |                                               |                                                                                               | APPD. BY | REVISION |  |
|   |                                                     |                                               |                                                                                               | SCALE    |          |  |
|   |                                                     |                                               |                                                                                               |          |          |  |

