


PROP . R O A D 30' 0" W I D E

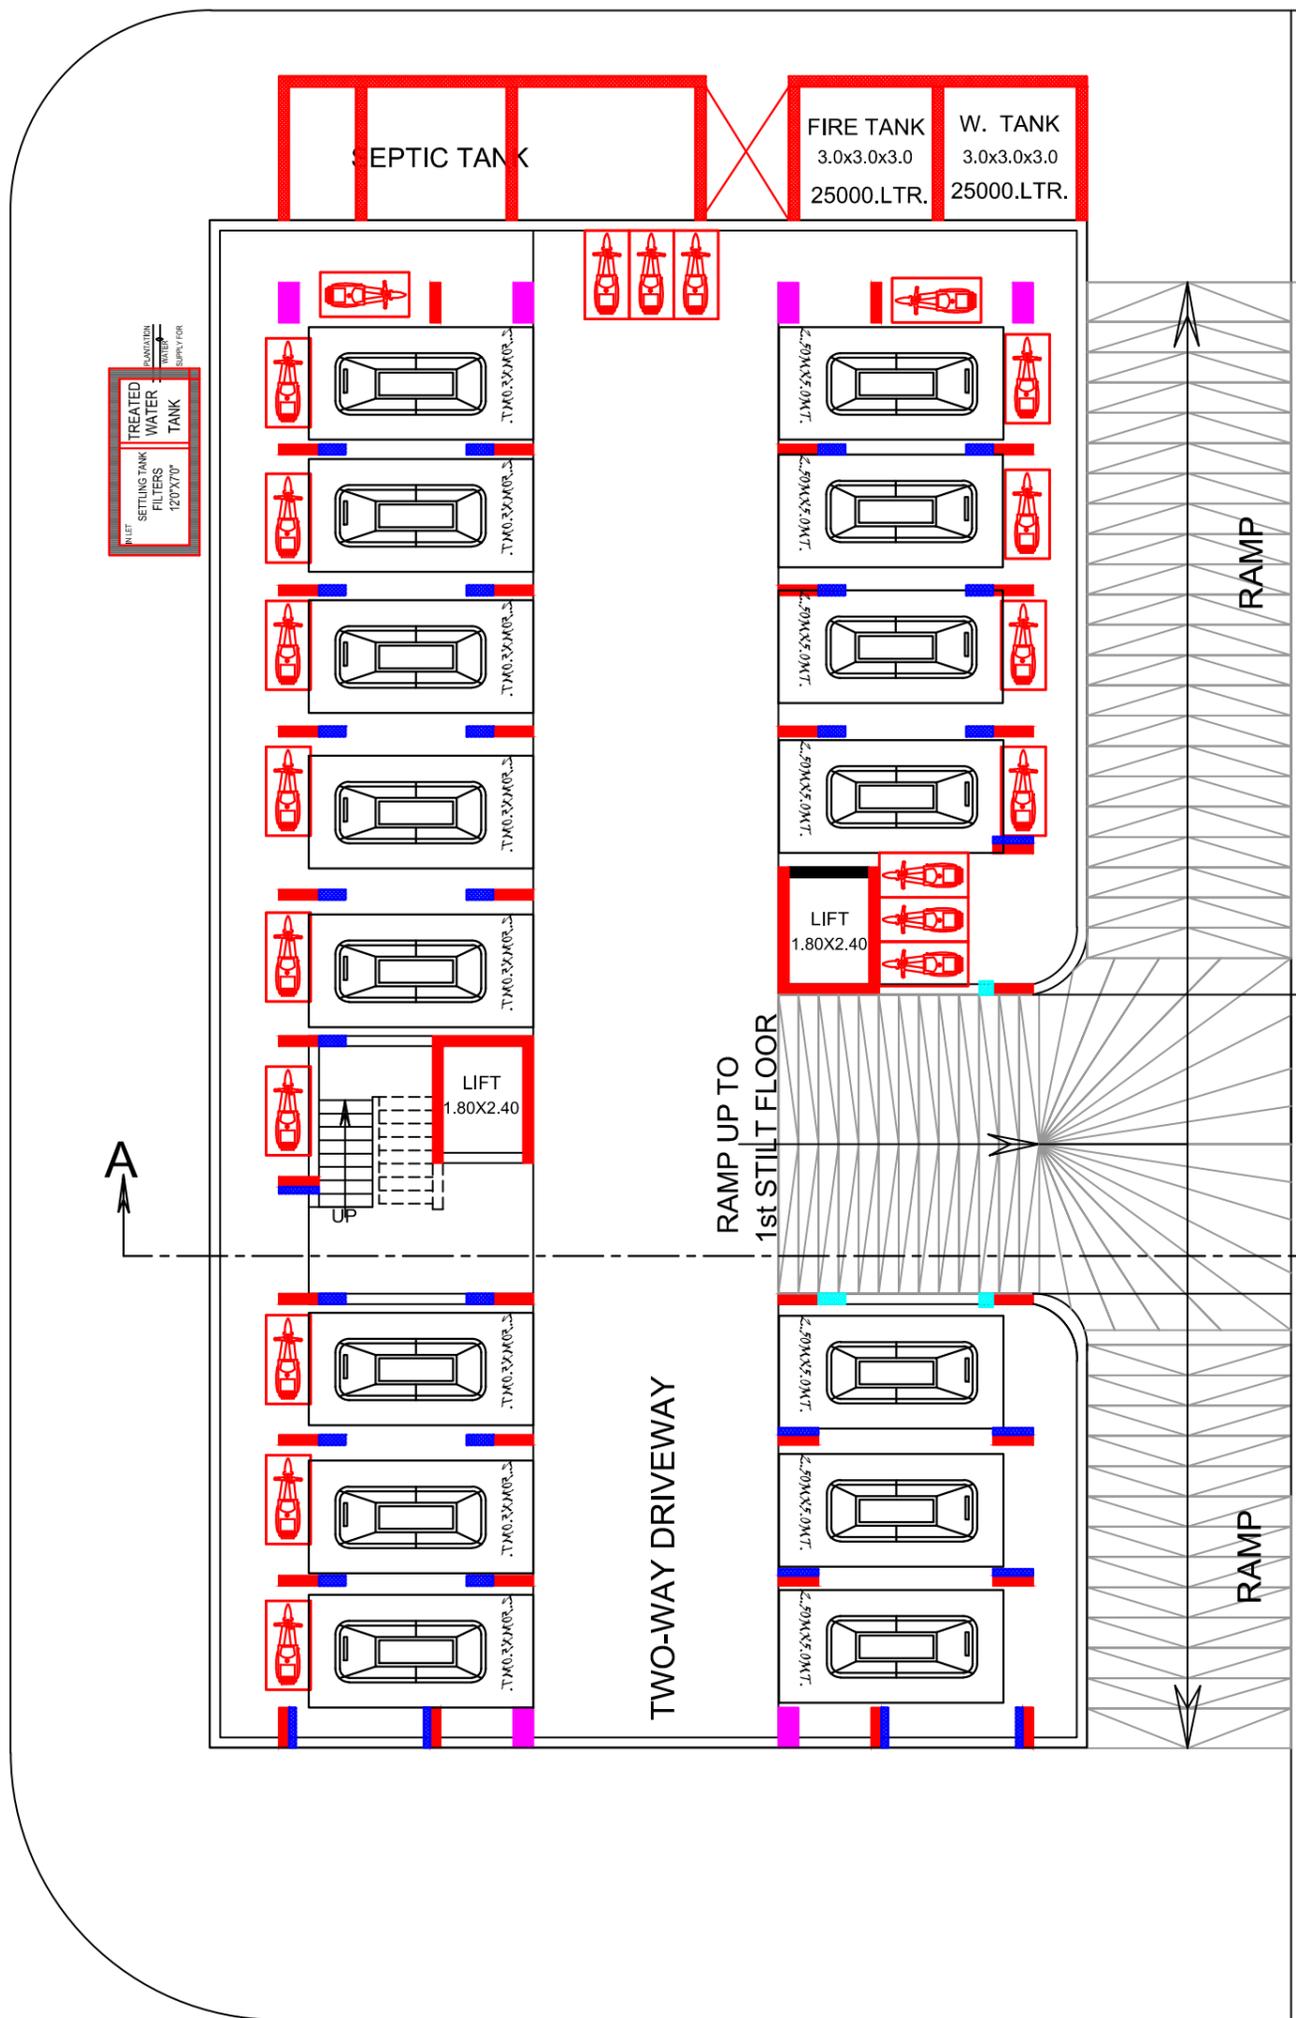

PROJECT NAME:-
ARCHI LOVENEST

PROMOTER NAME:-
 M/S ARCHI CIVIL CONSTRUCTION
 PVT.LTD.
 THROUGH DIRECTOR SH. RISHABH
 BHANAWAT
 S/O SH. MEETHALAL BHANAWAT
 AT PLOT NO. 1 , KH. NO. 2728 / 2165, 2166
 REVENUE VILLAGE , MANVA KHEDA
 UDAIPUR (RAJ.)


TITLE :-ARCHITECTURE-01
DRAWING: -BASEMENT PLAN

UPENDRA TATER
UPENDRA TATER
 Architect
 Council of Architecture
 Reg. No. CA/91/14369
 7, New Bhopalpura, UDAIPUR
 Mobile No. -9414163254

SIG. OF ENGINEER

PRODUCED BY AN AUTODESK EDUCATIONAL PRODUCT

PRODUCED BY AN AUTODESK EDUCATIONAL PRODUCT

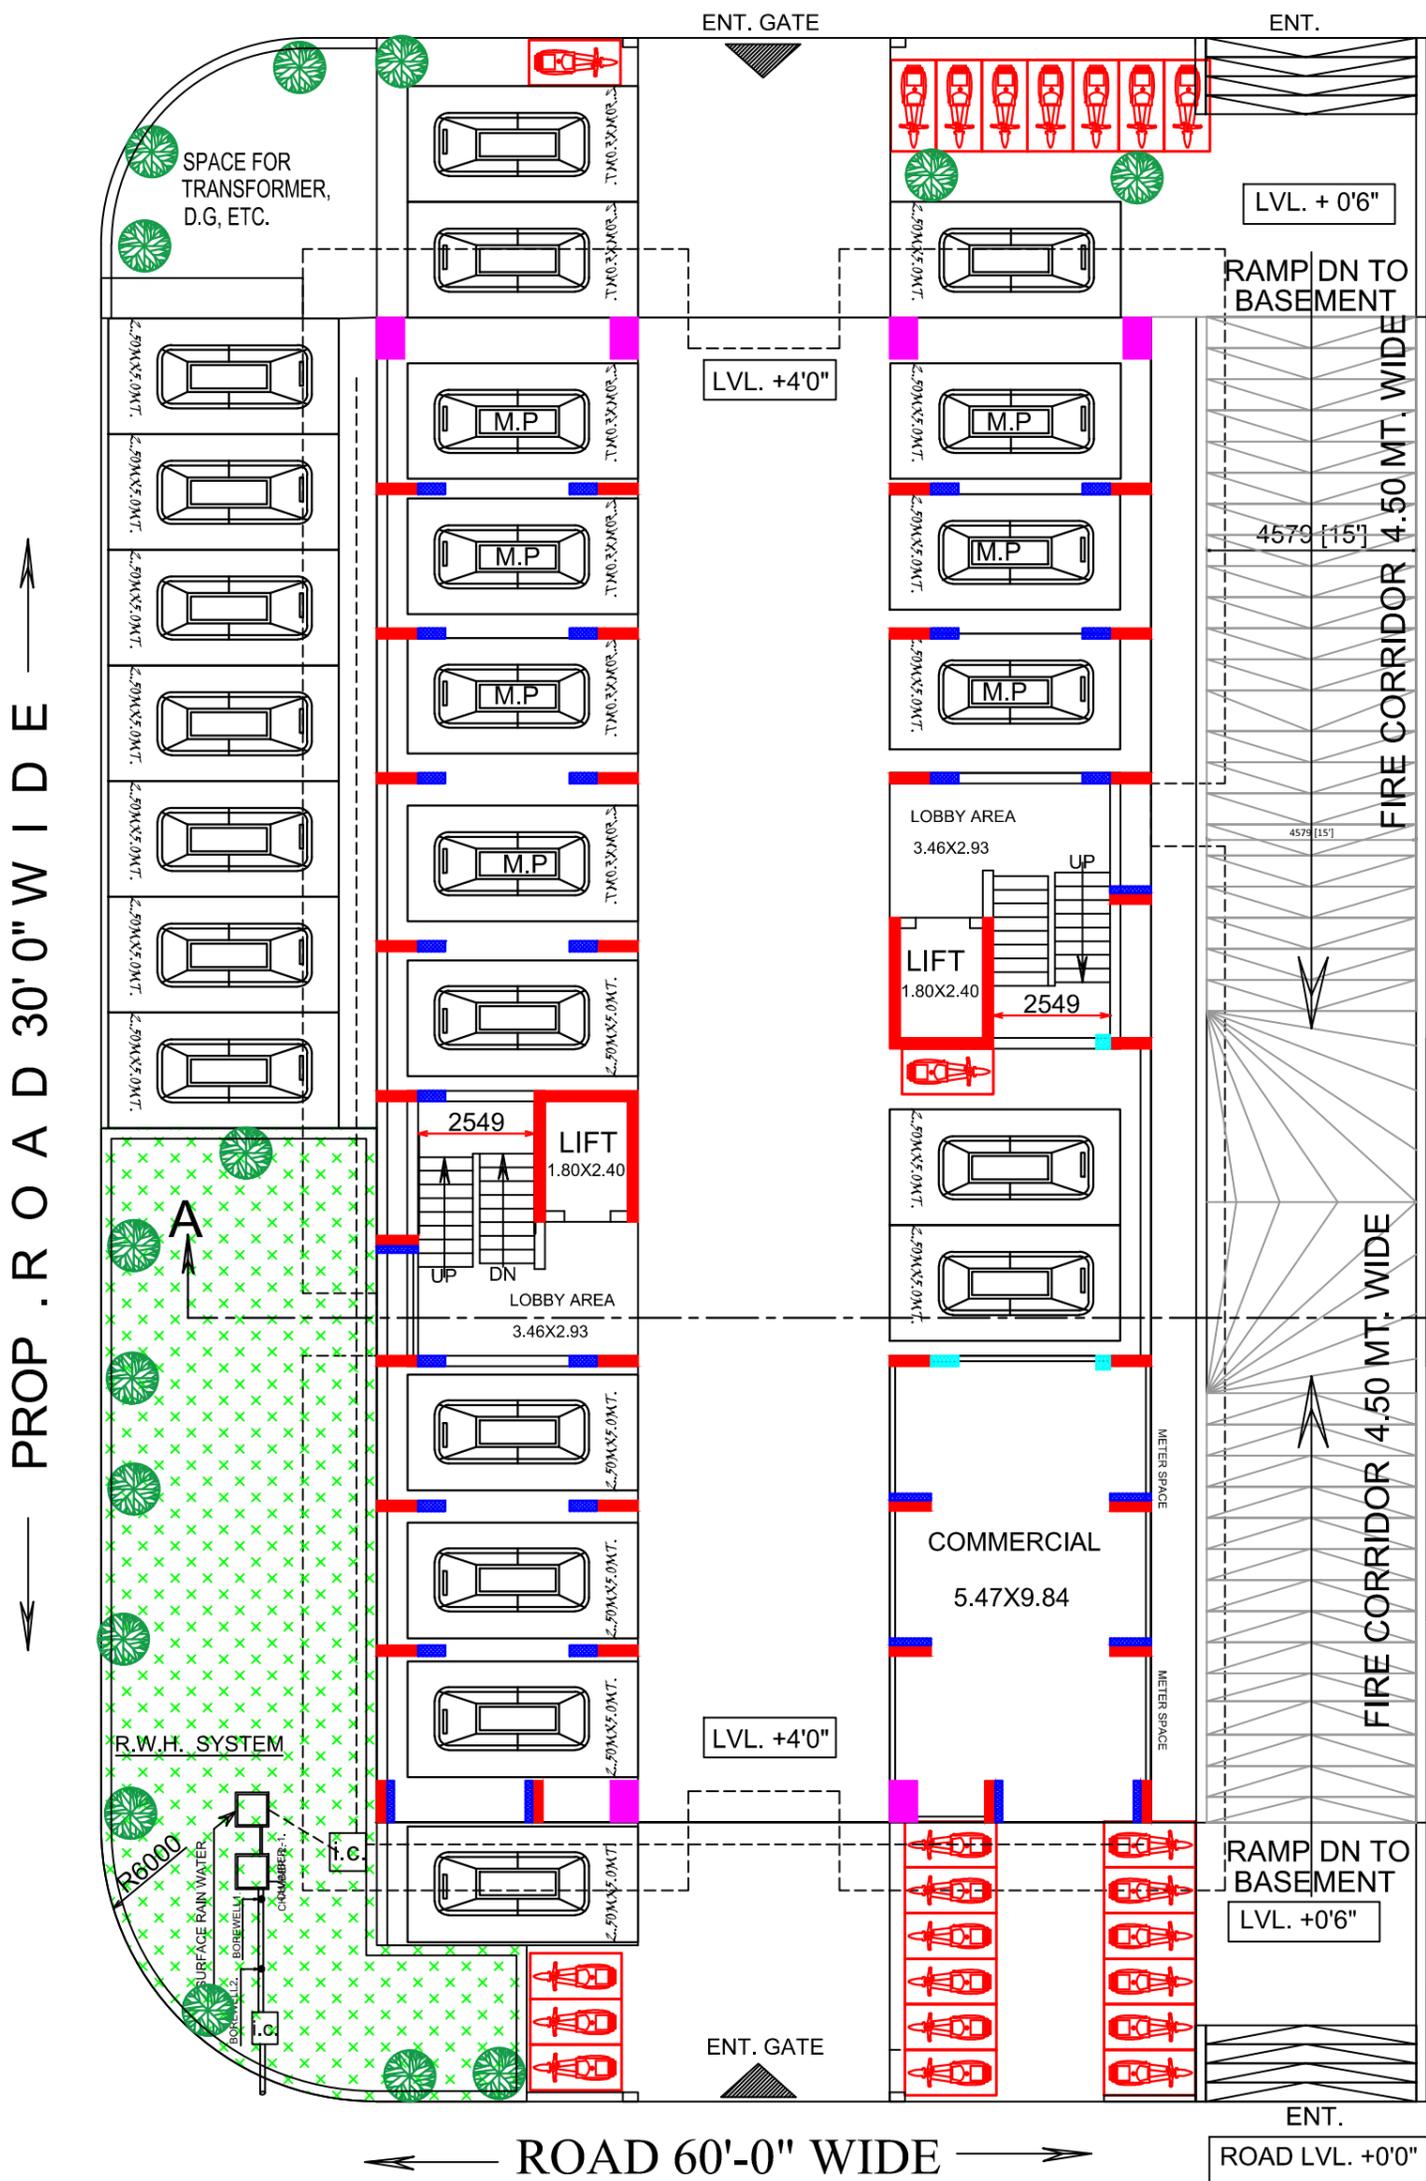

PROJECT NAME:-
ARCHI LOVENEST

PROMOTER NAME:-
 M/S ARCHI CIVIL CONSTRUCTION
 PVT.LTD.
 THROUGH DIRECTOR SH. RISHABH
 BHANAWAT
 S/O SH. MEETHALAL BHANAWAT
 AT PLOT NO. 1 , KH. NO. 2728 / 2165, 2166
 REVENUE VILLAGE , MANVA KHEDA
 UDAIPUR (RAJ.)


TITLE :-ARCHITECTURE-02
DRAWING :-1ST STILT FLOOR PLAN

UPENDRA TATER
UPENDRA TATER
 Architect
 Council of Architecture
 Reg. No. CA/91/14369
 7, New Bhopalpura, UDAIPUR
 Mobile No :-9414163254

SIG. OF ENGINEER

PROJECT NAME:-
ARCHI LOVENEST

PROMOTER NAME:-
M/S ARCHI CIVIL CONSTRUCTION
PVT.LTD.
THROUGH DIRECTOR SH. RISHABH
BHANAWAT
S/O SH. MEETHALAL BHANAWAT
AT PLOT NO. 1 , KH. NO. 2728 / 2165, 2166
REVENUE VILLAGE , MANVA KHEDA
UDAIPUR (RAJ.)

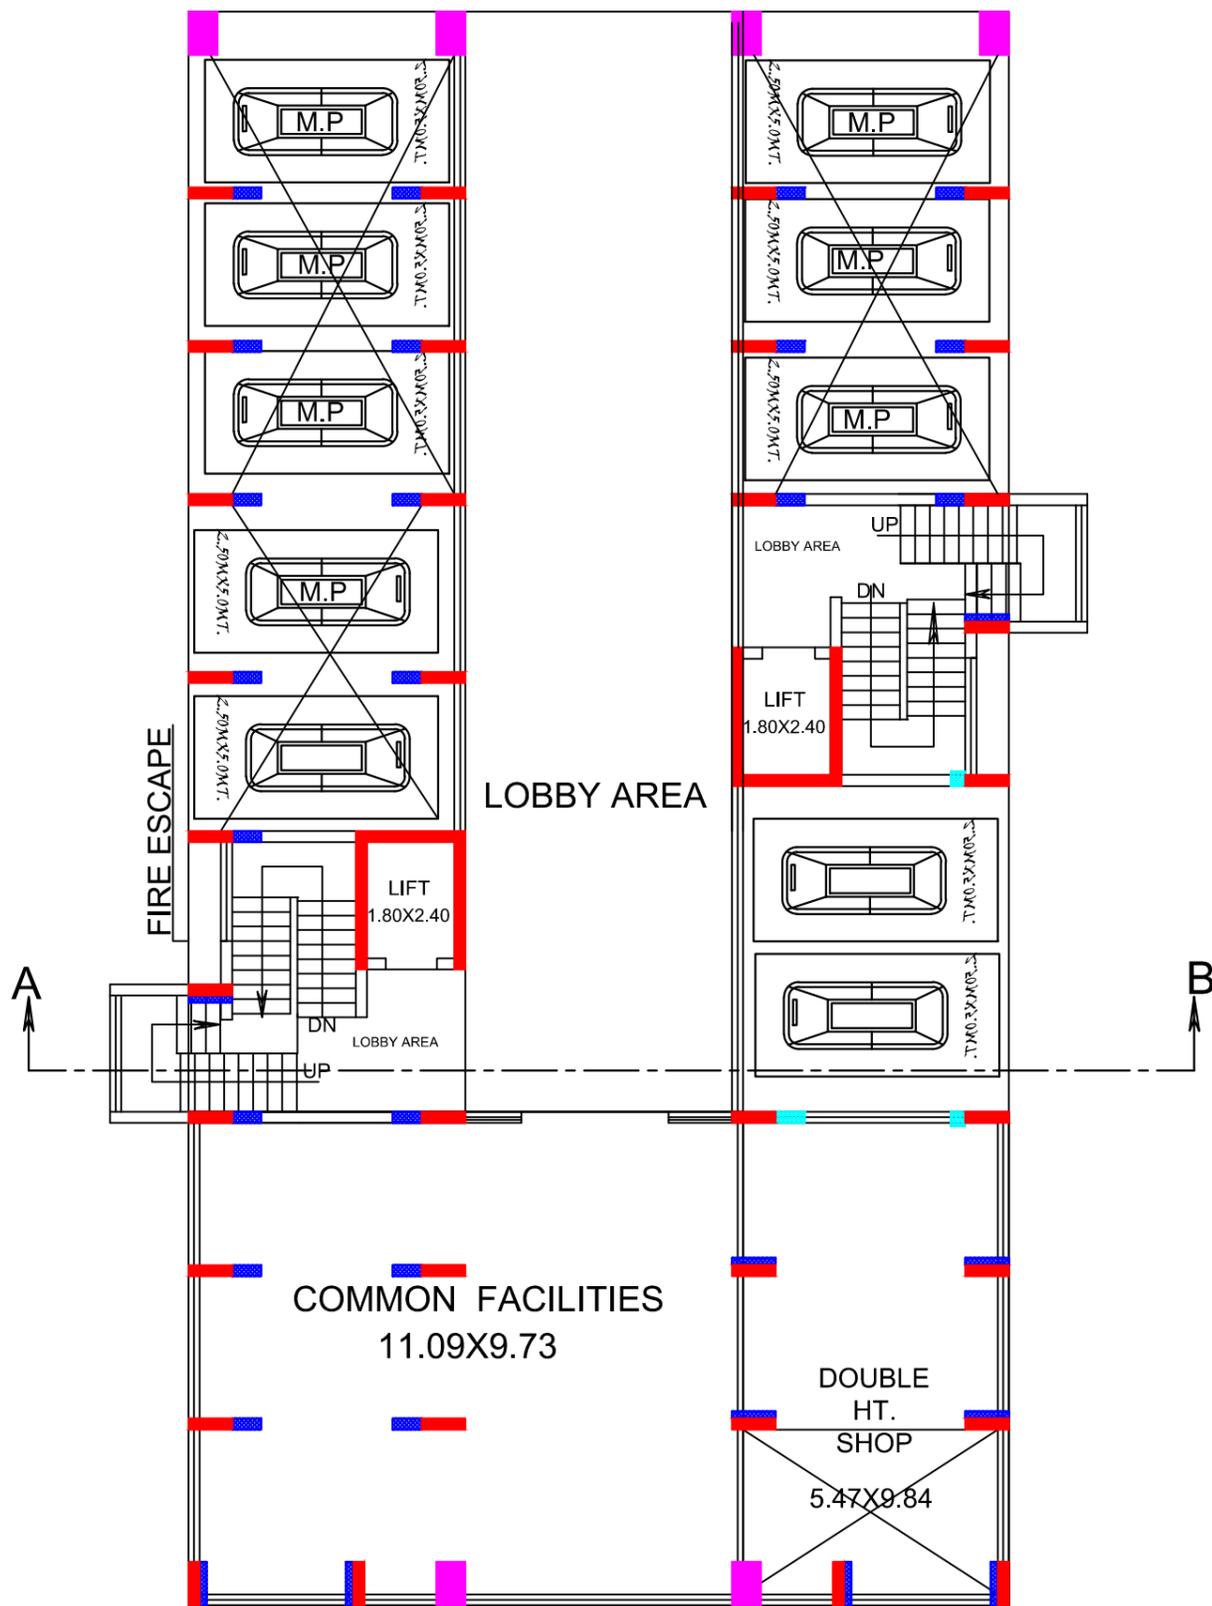

TITLE: -ARCHITECTURE-03
DRAWING: -2ND STILT FLOOR PLAN

Upendra Tater
UPENDRA TATER
 Architect
 Council of Architecture
 Reg. No. CA/91/14369
 7, New Bhopalpura, UDAIPUR
 Mobile No. -9414163254

SIG. OF ENGINEER

PROJECT NAME:-
ARCHI LOVENEST

PROMOTER NAME:-
M/S ARCHI CIVIL CONSTRUCTION
PVT.LTD.
THROUGH DIRECTOR SH. RISHABH
BHANAWAT
S/O SH. MEETHALAL BHANAWAT
AT PLOT NO. 1 , KH. NO. 2728 / 2165, 2166
REVENUE VILLAGE , MANVA KHEDA
UDAIPUR (RAJ.)



TITLE: -ARCHITECTURE-04
DRAWING: -TYPICAL FLOOR PLAN(G+6)

Upendra Tater
UPENDRA TATER
 Architect
 Council of Architecture
 Reg. No. CA/91/14369
 7, New Bhopalpura, UDAIPUR
 Mobile No. :-9414163254

SIG. OF ENGINEER

PROJECT NAME:-
ARCHI LOVENEST

PROMOTER NAME:-
M/S ARCHI CIVIL CONSTRUCTION
PVT.LTD.
THROUGH DIRECTOR SH. RISHABH
BHANAWAT
S/O SH. MEETHALAL BHANAWAT
AT PLOT NO. 1 , KH. NO. 2728 / 2165, 2166
REVENUE VILLAGE , MANVA KHEDA
UDAIPUR (RAJ.)




TITLE: -ARCHITECTURE-05
DRAWING: -SEVENTH FLOOR PLAN

Upendra Tater
UPENDRA TATER
 Architect
 Council of Architecture
 Reg. No. CA/91/14369
 7, New Bhopalpura, UDAIPUR
 Mobile No. -9414163254

SIG. OF ENGINEER

PROJECT NAME:-
ARCHI LOVENEST


PROMOTER NAME:-
 M/S ARCHI CIVIL CONSTRUCTION
 PVT.LTD.
 THROUGH DIRECTOR SH. RISHABH
 BHANAWAT
 S/O SH. MEETHALAL BHANAWAT
 AT PLOT NO. 1 , KH. NO. 2728 / 2165, 2166
 REVENUE VILLAGE , MANVA KHEDA
 UDAIPUR (RAJ.)

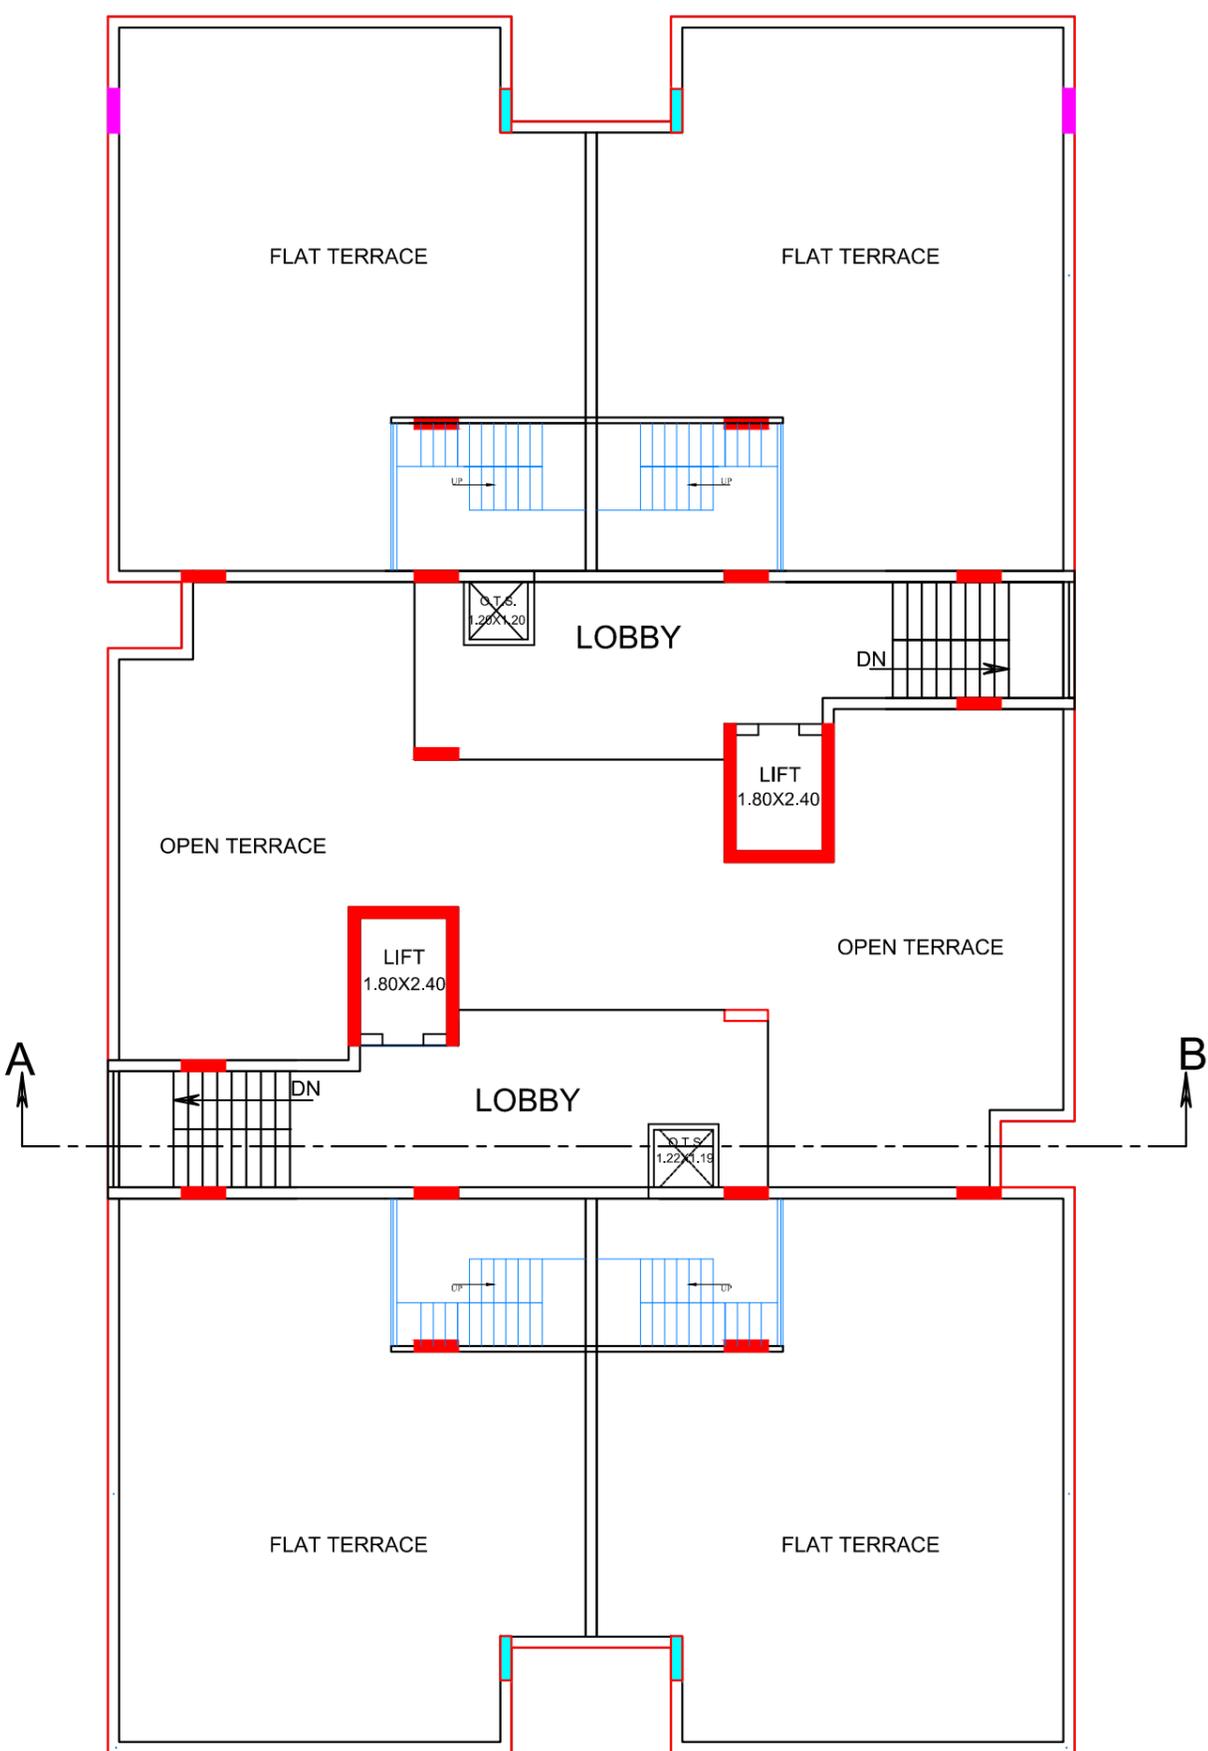

TITLE :-ARCHITECTURE-06
DRAWING: -TERRACE PLAN

Upendra Tater
UPENDRA TATER
 Architect
 Council of Architecture
 Reg. No. CA/91/14369
 7, New Bhopalpura, UDAIPUR
 Mobile No. -9414163254

SIG. OF ENGINEER

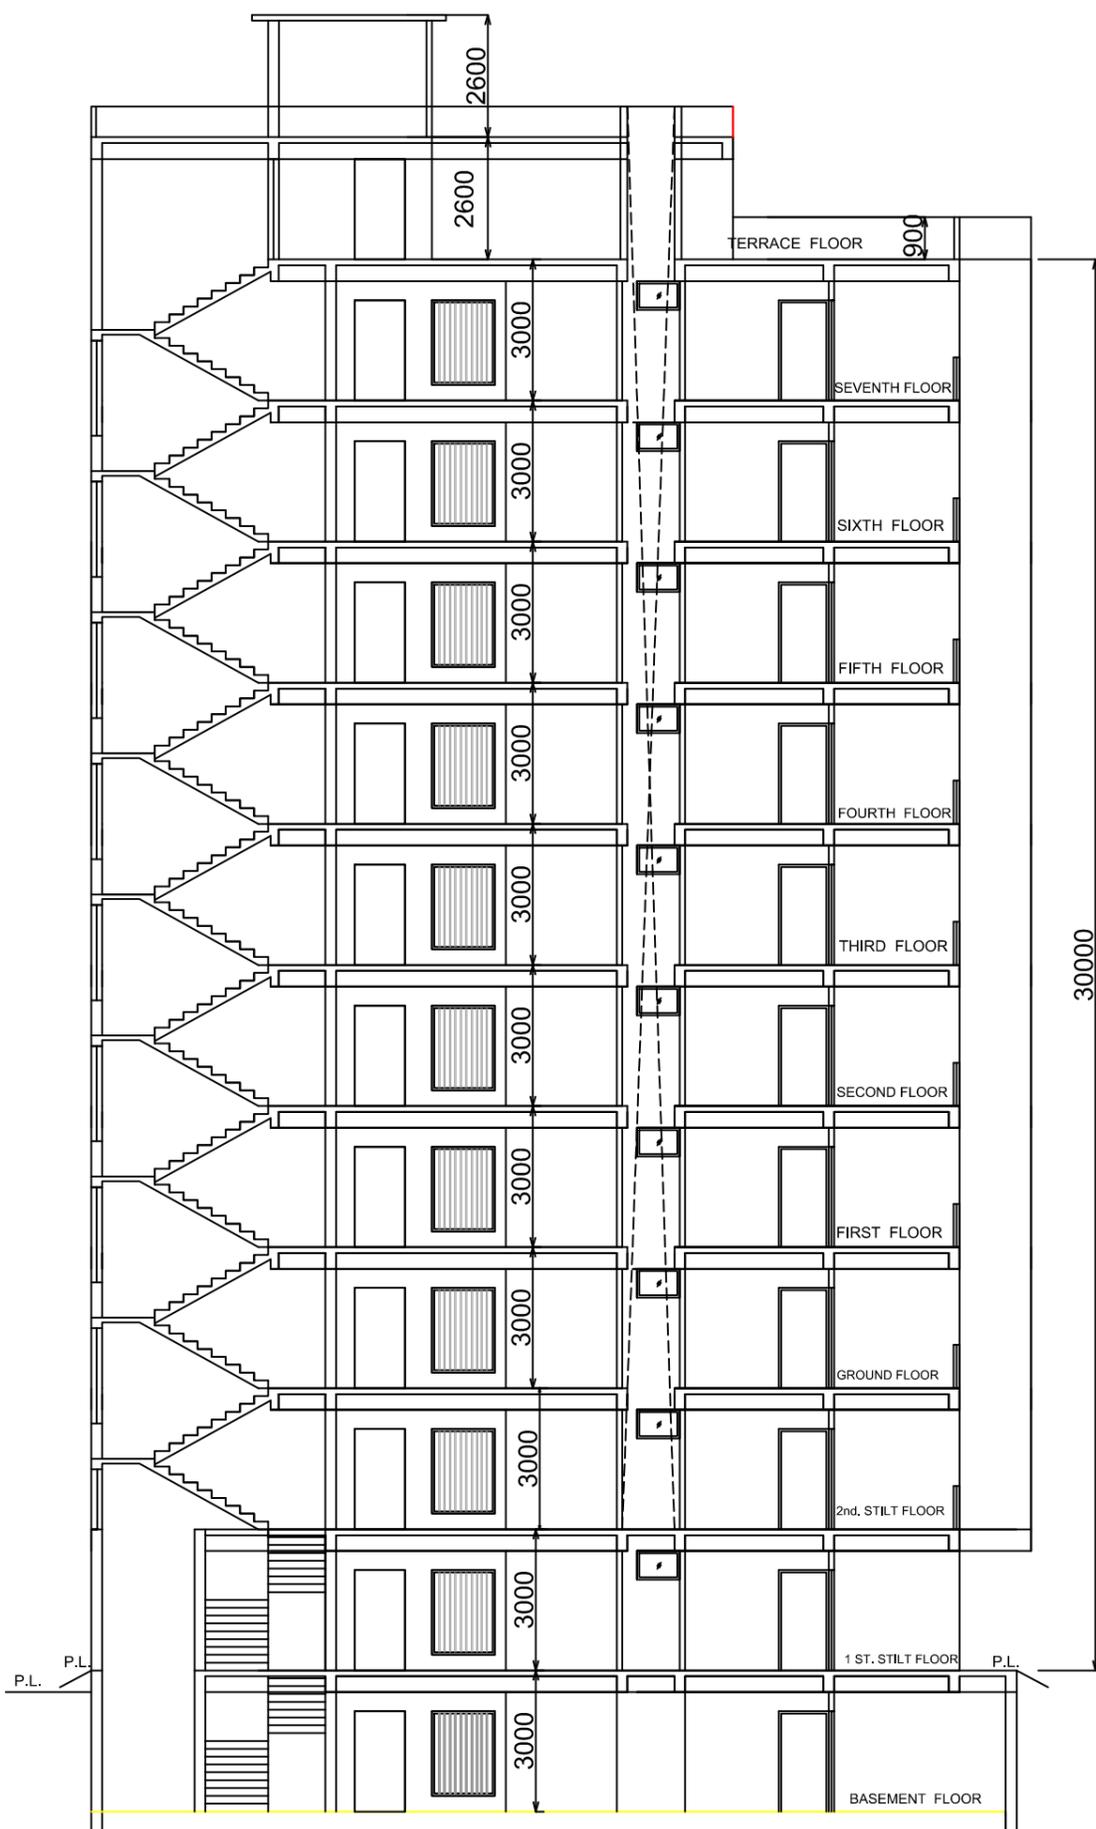

SECTION . AT A - B


PROJECT NAME:-
ARCHI LOVENEST

PROMOTER NAME:-
 M/S ARCHI CIVIL CONSTRUCTION
 PVT.LTD.
 THROUGH DIRECTOR SH. RISHABH
 BHANAWAT
 S/O SH. MEETHALAL BHANAWAT
 AT PLOT NO. 1 , KH. NO. 2728 / 2165, 2166
 REVENUE VILLAGE , MANVA KHEDA
 UDAIPUR (RAJ.)

TITLE: -ARCHITECTURE-07
DRAWING: -SECTION

Upendra Tater
UPENDRA TATER
 Architect
 Council of Architecture
 Reg. No. CA/91/14369
 7, New Bhopalpura, UDAIPUR
 Mobile No. -9414163254

SIG. OF ENGINEER

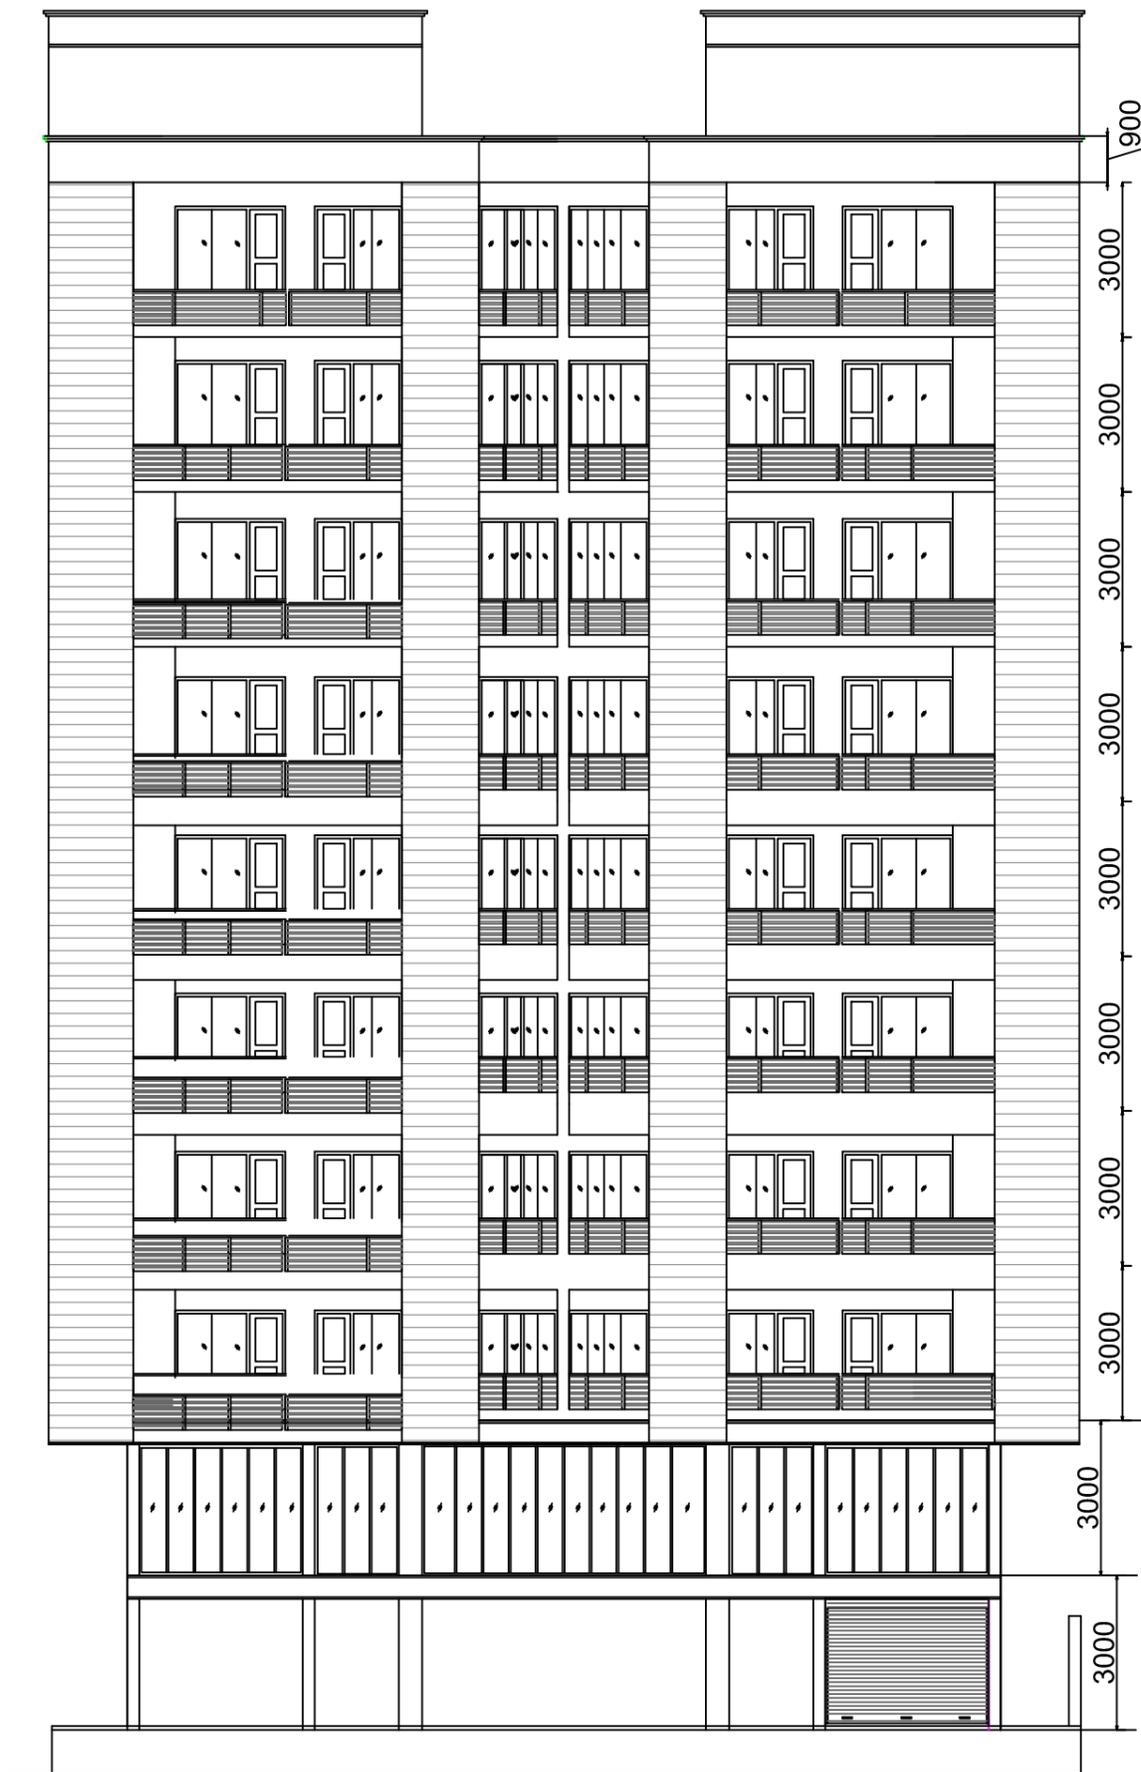

FRONT ELEVATION


PROJECT NAME:-
ARCHI LOVENEST

PROMOTER NAME:-
M/S ARCHI CIVIL CONSTRUCTION
PVT.LTD.
THROUGH DIRECTOR SH. RISHABH
BHANAWAT
S/O SH. MEETHALAL BHANAWAT
AT PLOT NO. 1 , KH. NO. 2728 / 2165, 2166
REVENUE VILLAGE , MANVA KHEDA
UDAIPUR (RAJ.)

TITLE: -ARCHITECTURE-08
DRAWING: -ELEVATION

UPENDRA TATER
UPENDRA TATER
 Architect
 Council of Architecture
 Reg. No. CA/91/14369
 7, New Bhopalpura, UDAIPUR
 Mobile No. -9414163254

SIG. OF ENGINEER

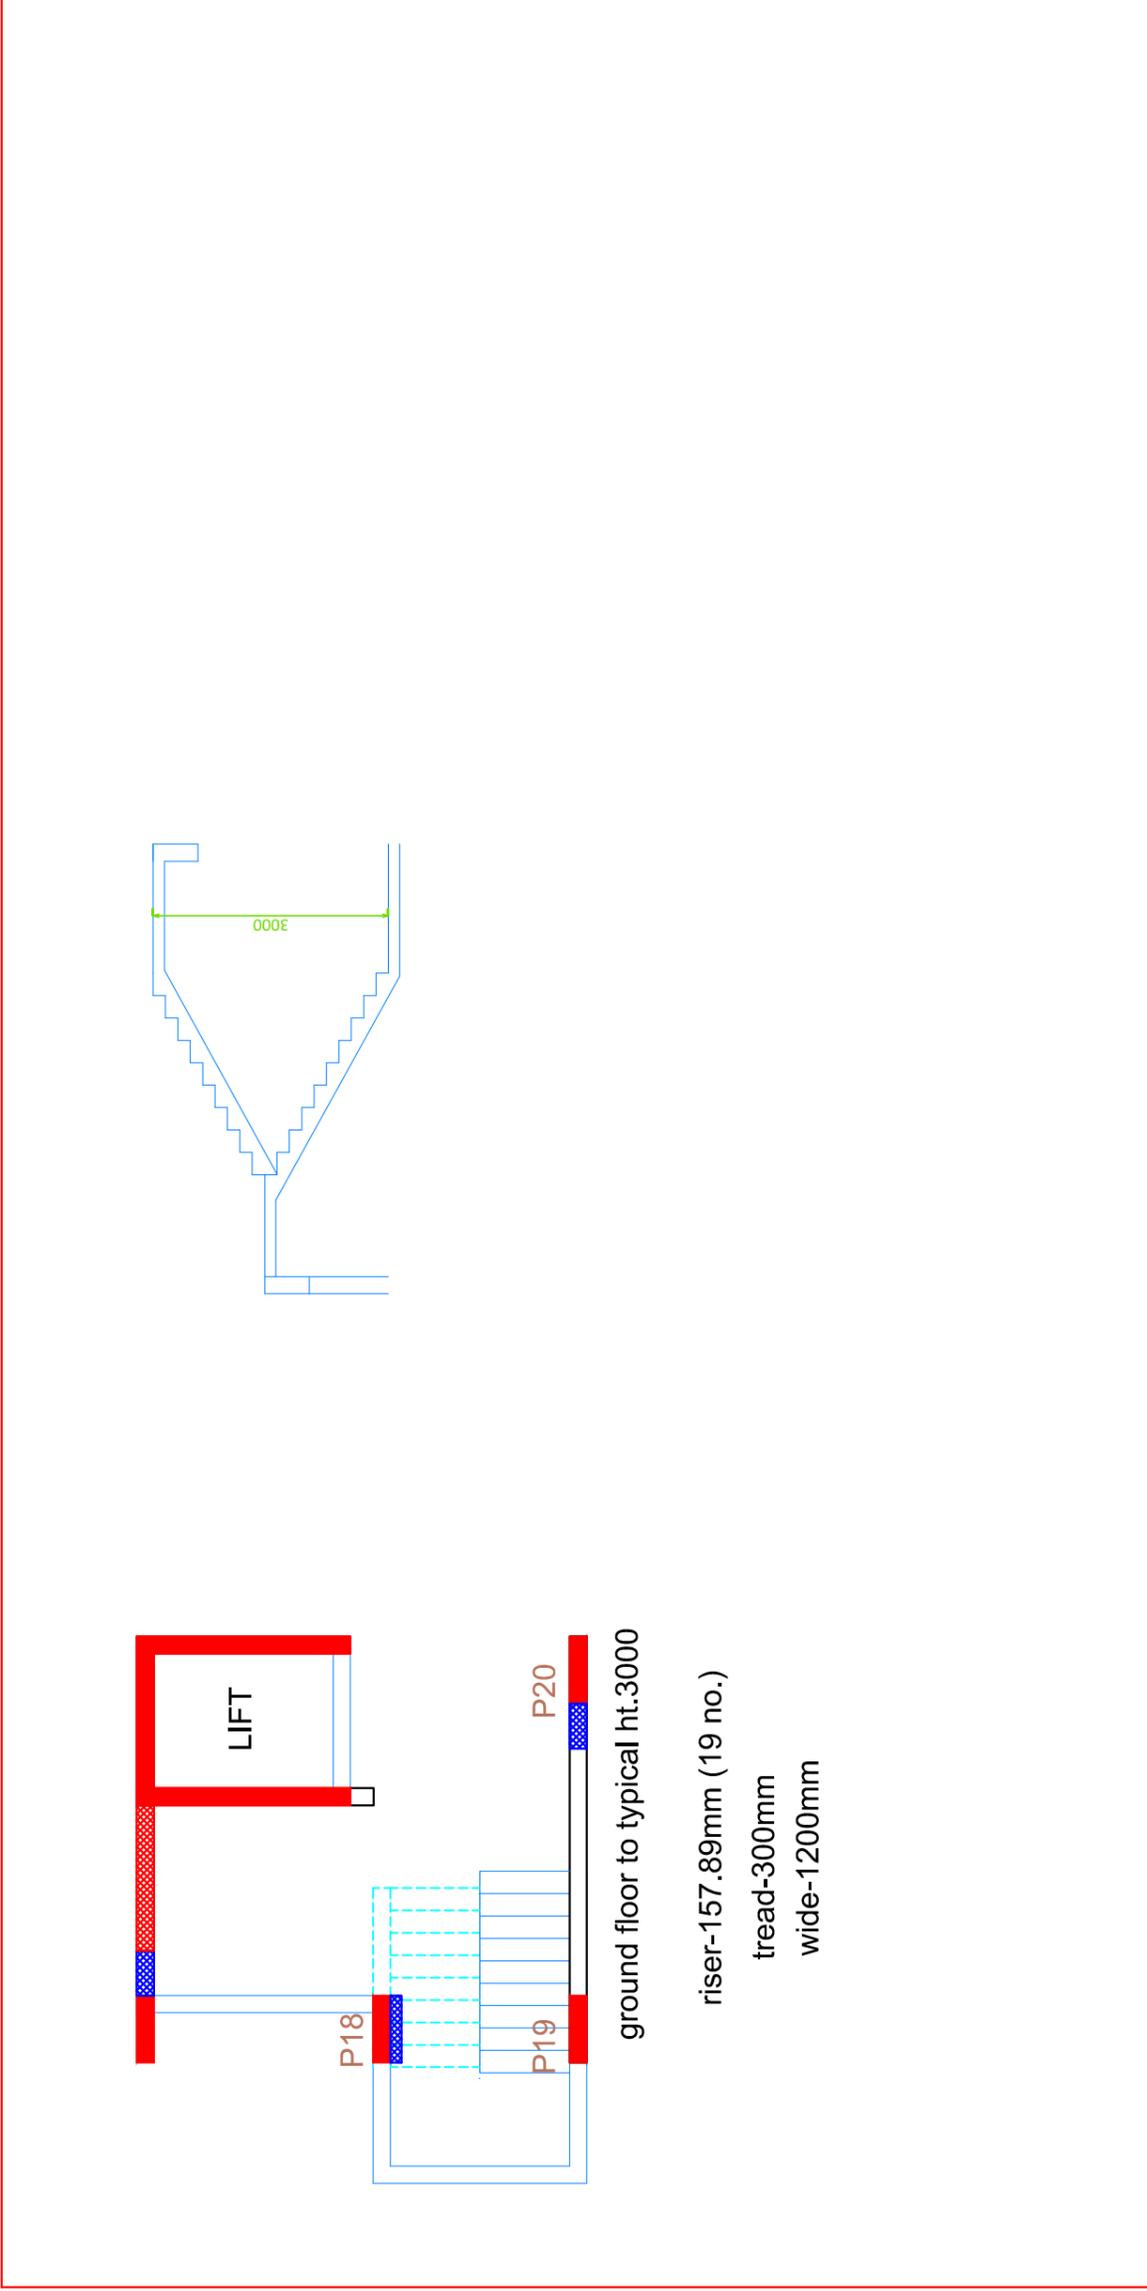

PROJECT NAME:-
ARCHI LOVENEST

PROMOTER NAME:-
M/S ARCHI CIVIL CONSTRUCTION
PVT.LTD.
THROUGH DIRECTOR SH. RISHABH
BHANAWAT
S/O SH. MEETHALAL BHANAWAT
AT PLOT NO. 1 , KH. NO. 2728 / 2165, 2166
REVENUE VILLAGE , MANVA KHEDA
UDAIPUR (RAJ.)

TITLE:-ARCHITECTURE-09
DRAWING:-
STAIR DETAIL

UPENDRA TATER
Architect
Council of Architecture
Reg. No. CA/91/14369
7, New Bhopalpura, UDAIPUR
Mobile No. -9414163254

SIG. OF ENGINEER