


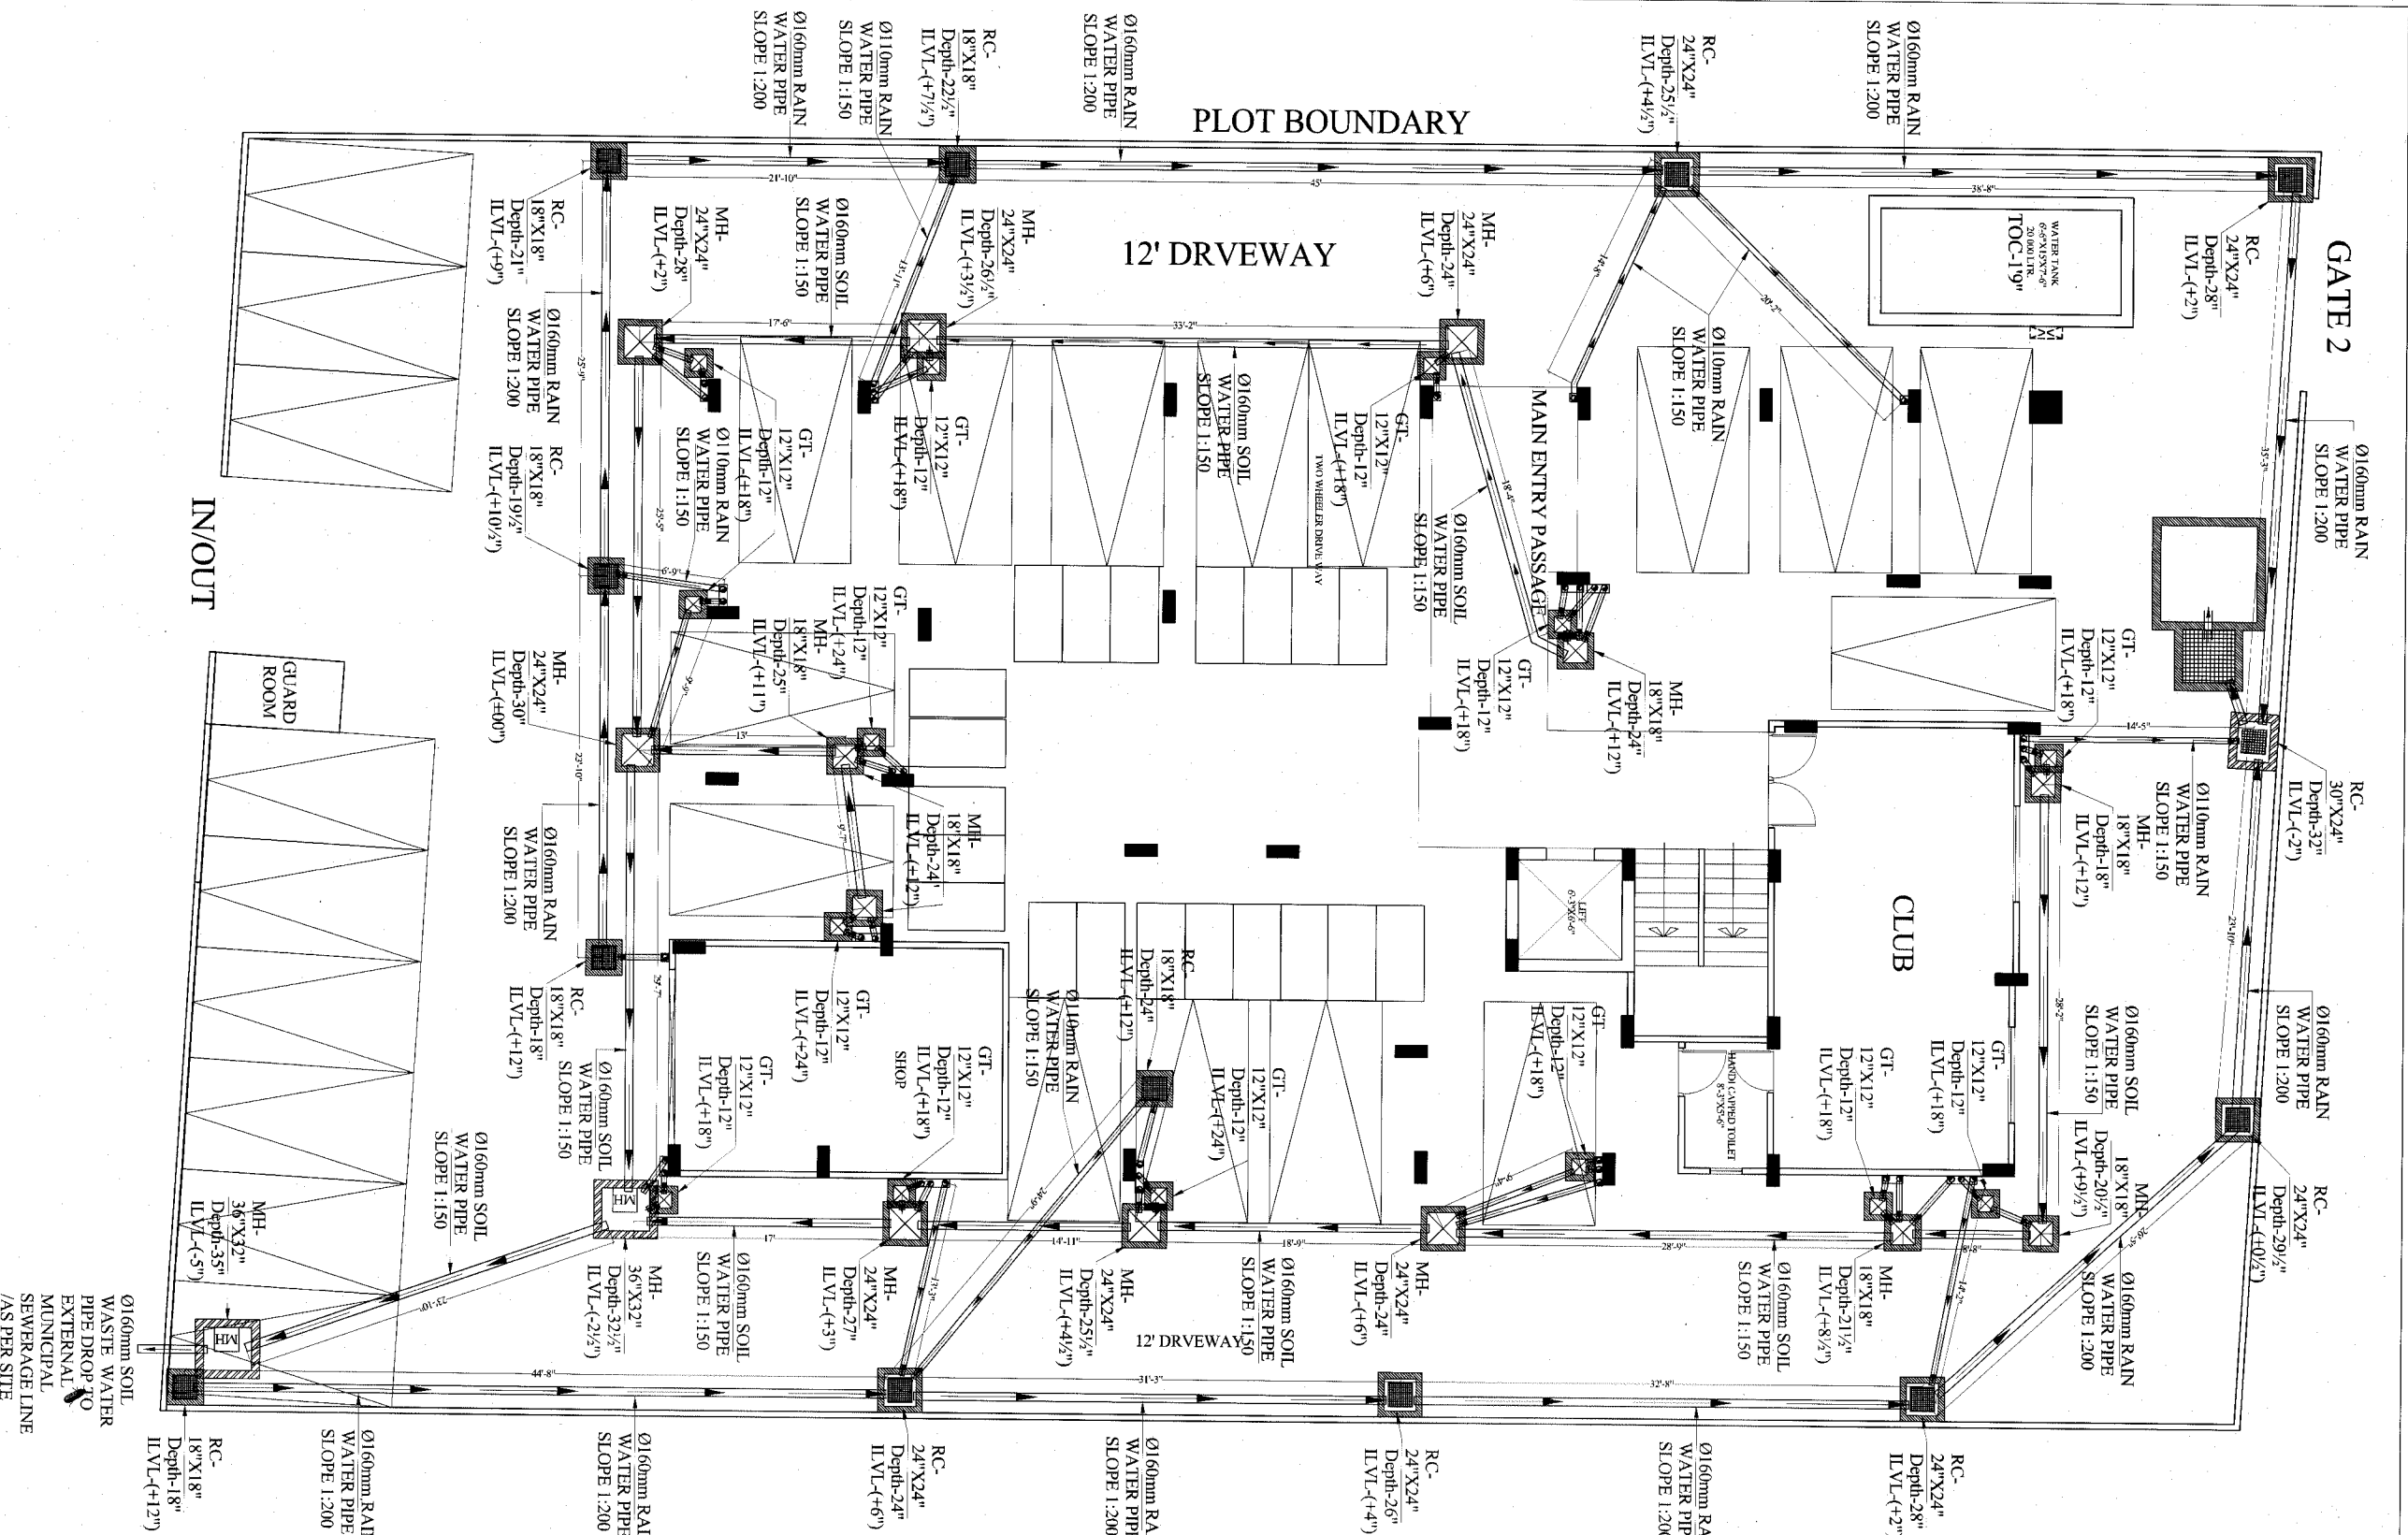

LEGENDS:-	
	GULLY TRAP 300X300MM
	SEWERAGE MANHOLE 600X600MM
	SEWERAGE MANHOLE 450X450MM
	RAIN WATER CHAMBER 300X300 MM
	RAIN WATER CHAMBER 450X450 MM
	RAIN WATER CHAMBER 600X600 MM
	RAIN WATER CHAMBER 750X600 MM

PIPES & SLOPE DETAIL :-	
	Ø 160mm RAIN WATER PIPE SLOPE 1:200
	Ø110mm RAIN WATER PIPE SLOPE 1:150
	Ø100mm SOIL WATER PIPE SLOPE 1:150
	Ø110mm SOIL WATER PIPE SLOPE 1:150
	Ø110mm WASTE WATER PIPE SLOPE 1:150

SERVICES CONSULTANT:
VIPUL CONSULTING,
F 9 /440 , Chitrakut Scheme, Jaipur
PH:91-093146-10438 , 0141-2440946
Mail: vipul8599@yahoo.com
DATE:-05-08-2020 REV.-02

PROJECT:-
**PROPOSED FLAT AT
JAGATPURA**

DWG TITLE:-
GROUND FLOOR EXTERNAL
SEWERAGE & RAIN WATER
CHAMBER LAYOUT PLAN

DATE:-
24-08-2020
DEALT. BY-
GANGA RAM
CHKD. BY-
SANJAY
APPD. BY-
VIPUL AGARWAL
ARCHITECTS:-



PANKAJ GUPTA
DESIGN CONSULTANTS
ARCHITECTS
INTERIOR DESIGNERS
ENGINEERS &
LANDSCAPERS
9414719352

PANKAJ GUPTA
ARCHITECT B.ARCH
CA2003035054