


PROP . R O A D 30'0" W I D E

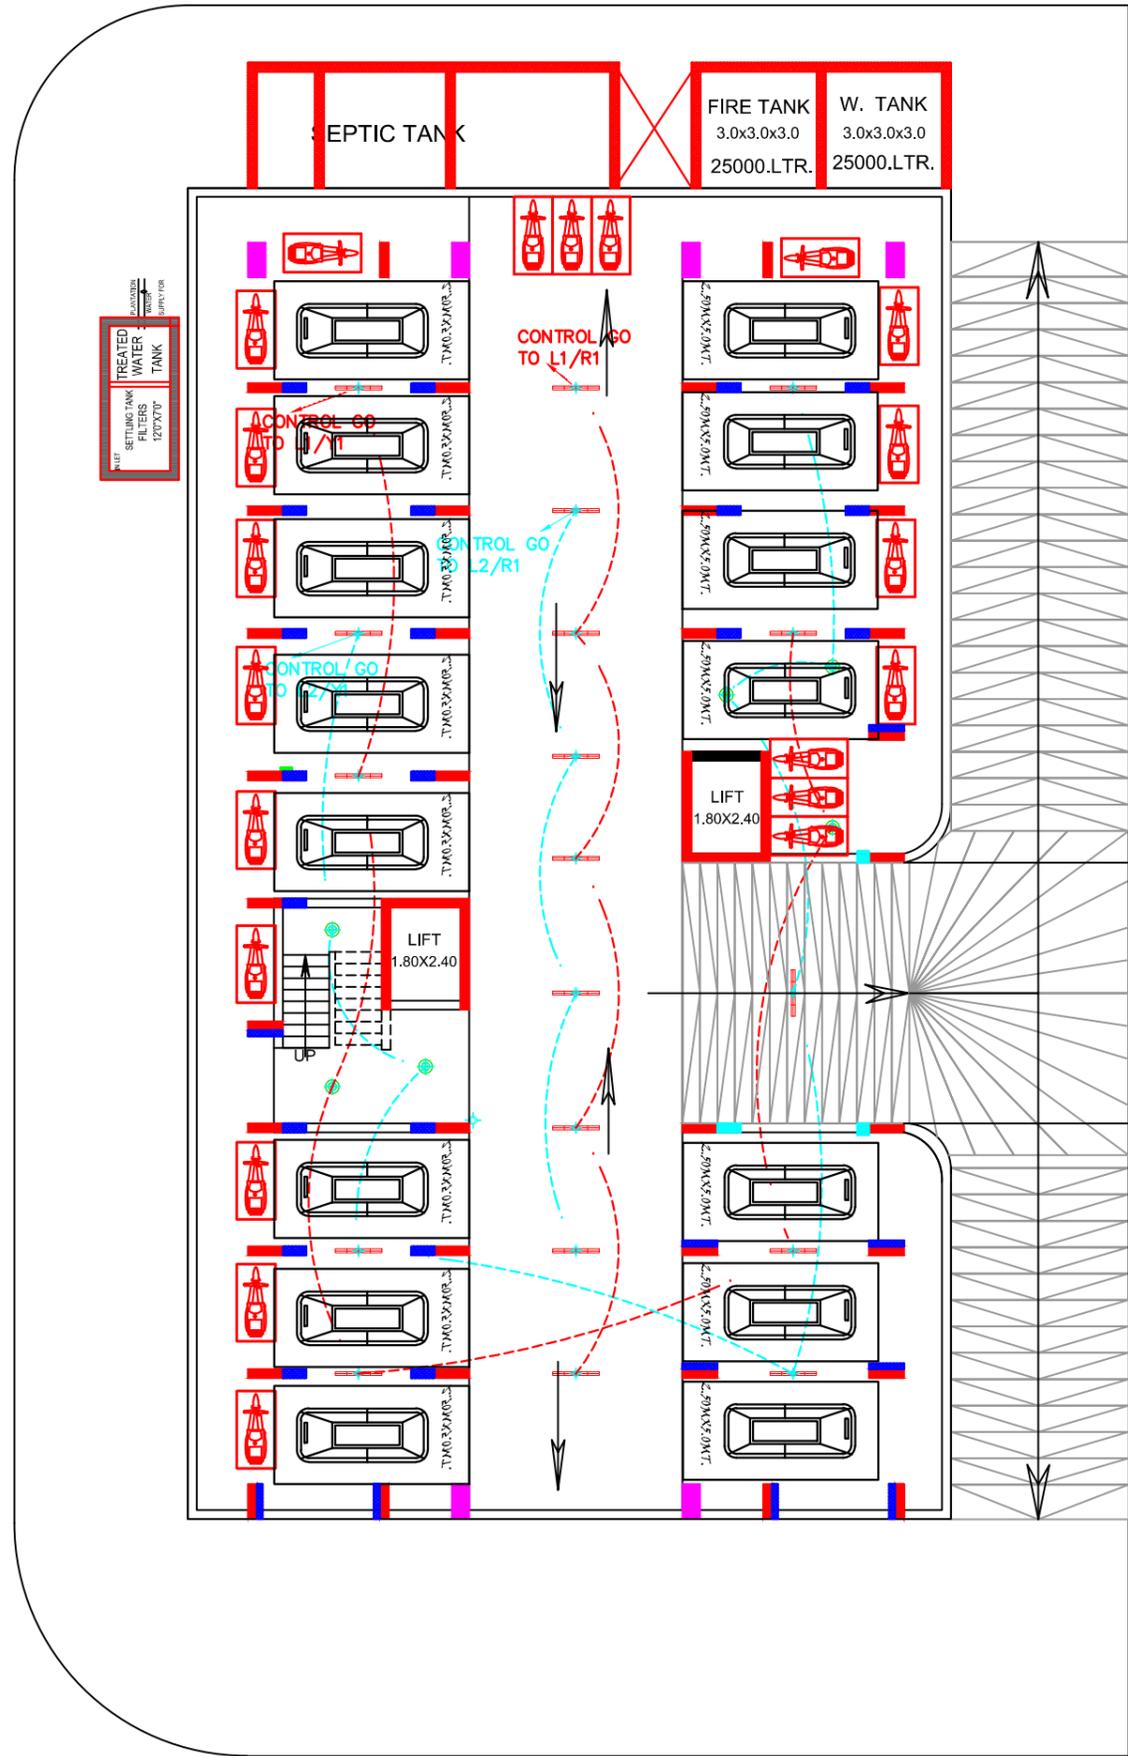

ELECTRICAL LEGENDS	
SYMBOL	DESCRIPTION
[Symbol]	ELECTRICAL SWITCH BOARD
[Symbol]	ELV SWITCH BOARD
[Symbol]	DOWN LIGHTER
[Symbol]	WALL BRACKET LIGHT @8'0" FFL
[Symbol]	BRACKET LIGHT @6" ABOVE BEAM
[Symbol]	CEILING FAN
[Symbol]	6 AMP SOCKET
[Symbol]	16 AMP SOCKET
[Symbol]	6A ON BOARD SOCKET
[Symbol]	TELEPHONE
[Symbol]	TV POINT
[Symbol]	WIRE OUTLET FOR EX. FAN
[Symbol]	EX. FAN
[Symbol]	BELL PUSH SWITCH
[Symbol]	BELL BUZZER
[Symbol]	CCTV
[Symbol]	ELE. DISTRIBUTION BOARD @7'0" FFL
[Symbol]	ELV JUNCTION BOX
[Symbol]	ELECTRICAL CONTROL
[Symbol]	EMERGENCY CONTROL
[Symbol]	WIRE OUTLET FOR AC
[Symbol]	8 HOLE FAN JUNCTION BOX
[Symbol]	4 HOLE JUNCTION BOX
[Symbol]	GEYSER POINT
[Symbol]	AC ODU
[Symbol]	AC IDU
[Symbol]	25MM DIA ELE. CEILING CONDUIT
[Symbol]	25MM DIA ELE. CEILING CONDUIT
[Symbol]	25MM DIA LV FLOOR CONDUIT
[Symbol]	2#25MM DIA LV FLOOR CONDUIT


**PROJECT NAME:-**  
**ARCHI LOVENEST**

**PROMOTER NAME:-**  
 M/S ARCHI CIVIL CONSTRUCTION  
 PVT.LTD.  
 THROUGH DIRECTOR SH. RISHABH  
 BHANAWAT  
 S/O SH. MEETHALAL BHANAWAT  
 AT PLOT NO. 1 , KH. NO. 2728 / 2165, 2166  
 REVENUE VILLAGE , MANVA KHEDA  
 UDAIPUR (RAJ.)

**TITLE: -ELECTRIC - 01**  
**DRAWING: -BASEMENT PLAN**

*Rakesh Bhati*  
**RAKESH BHATI (Dip. B-Tech)**  
**BHATI CONSULTANCY**  
**MEP DESIGN CONSULTANTS**  
 B-301, Kumkum Apartment  
 New Navratna Road, UDAIPUR-313001 (Raj.)  
**Mob. No. 09928386275**

SIG. OF ENGINEER

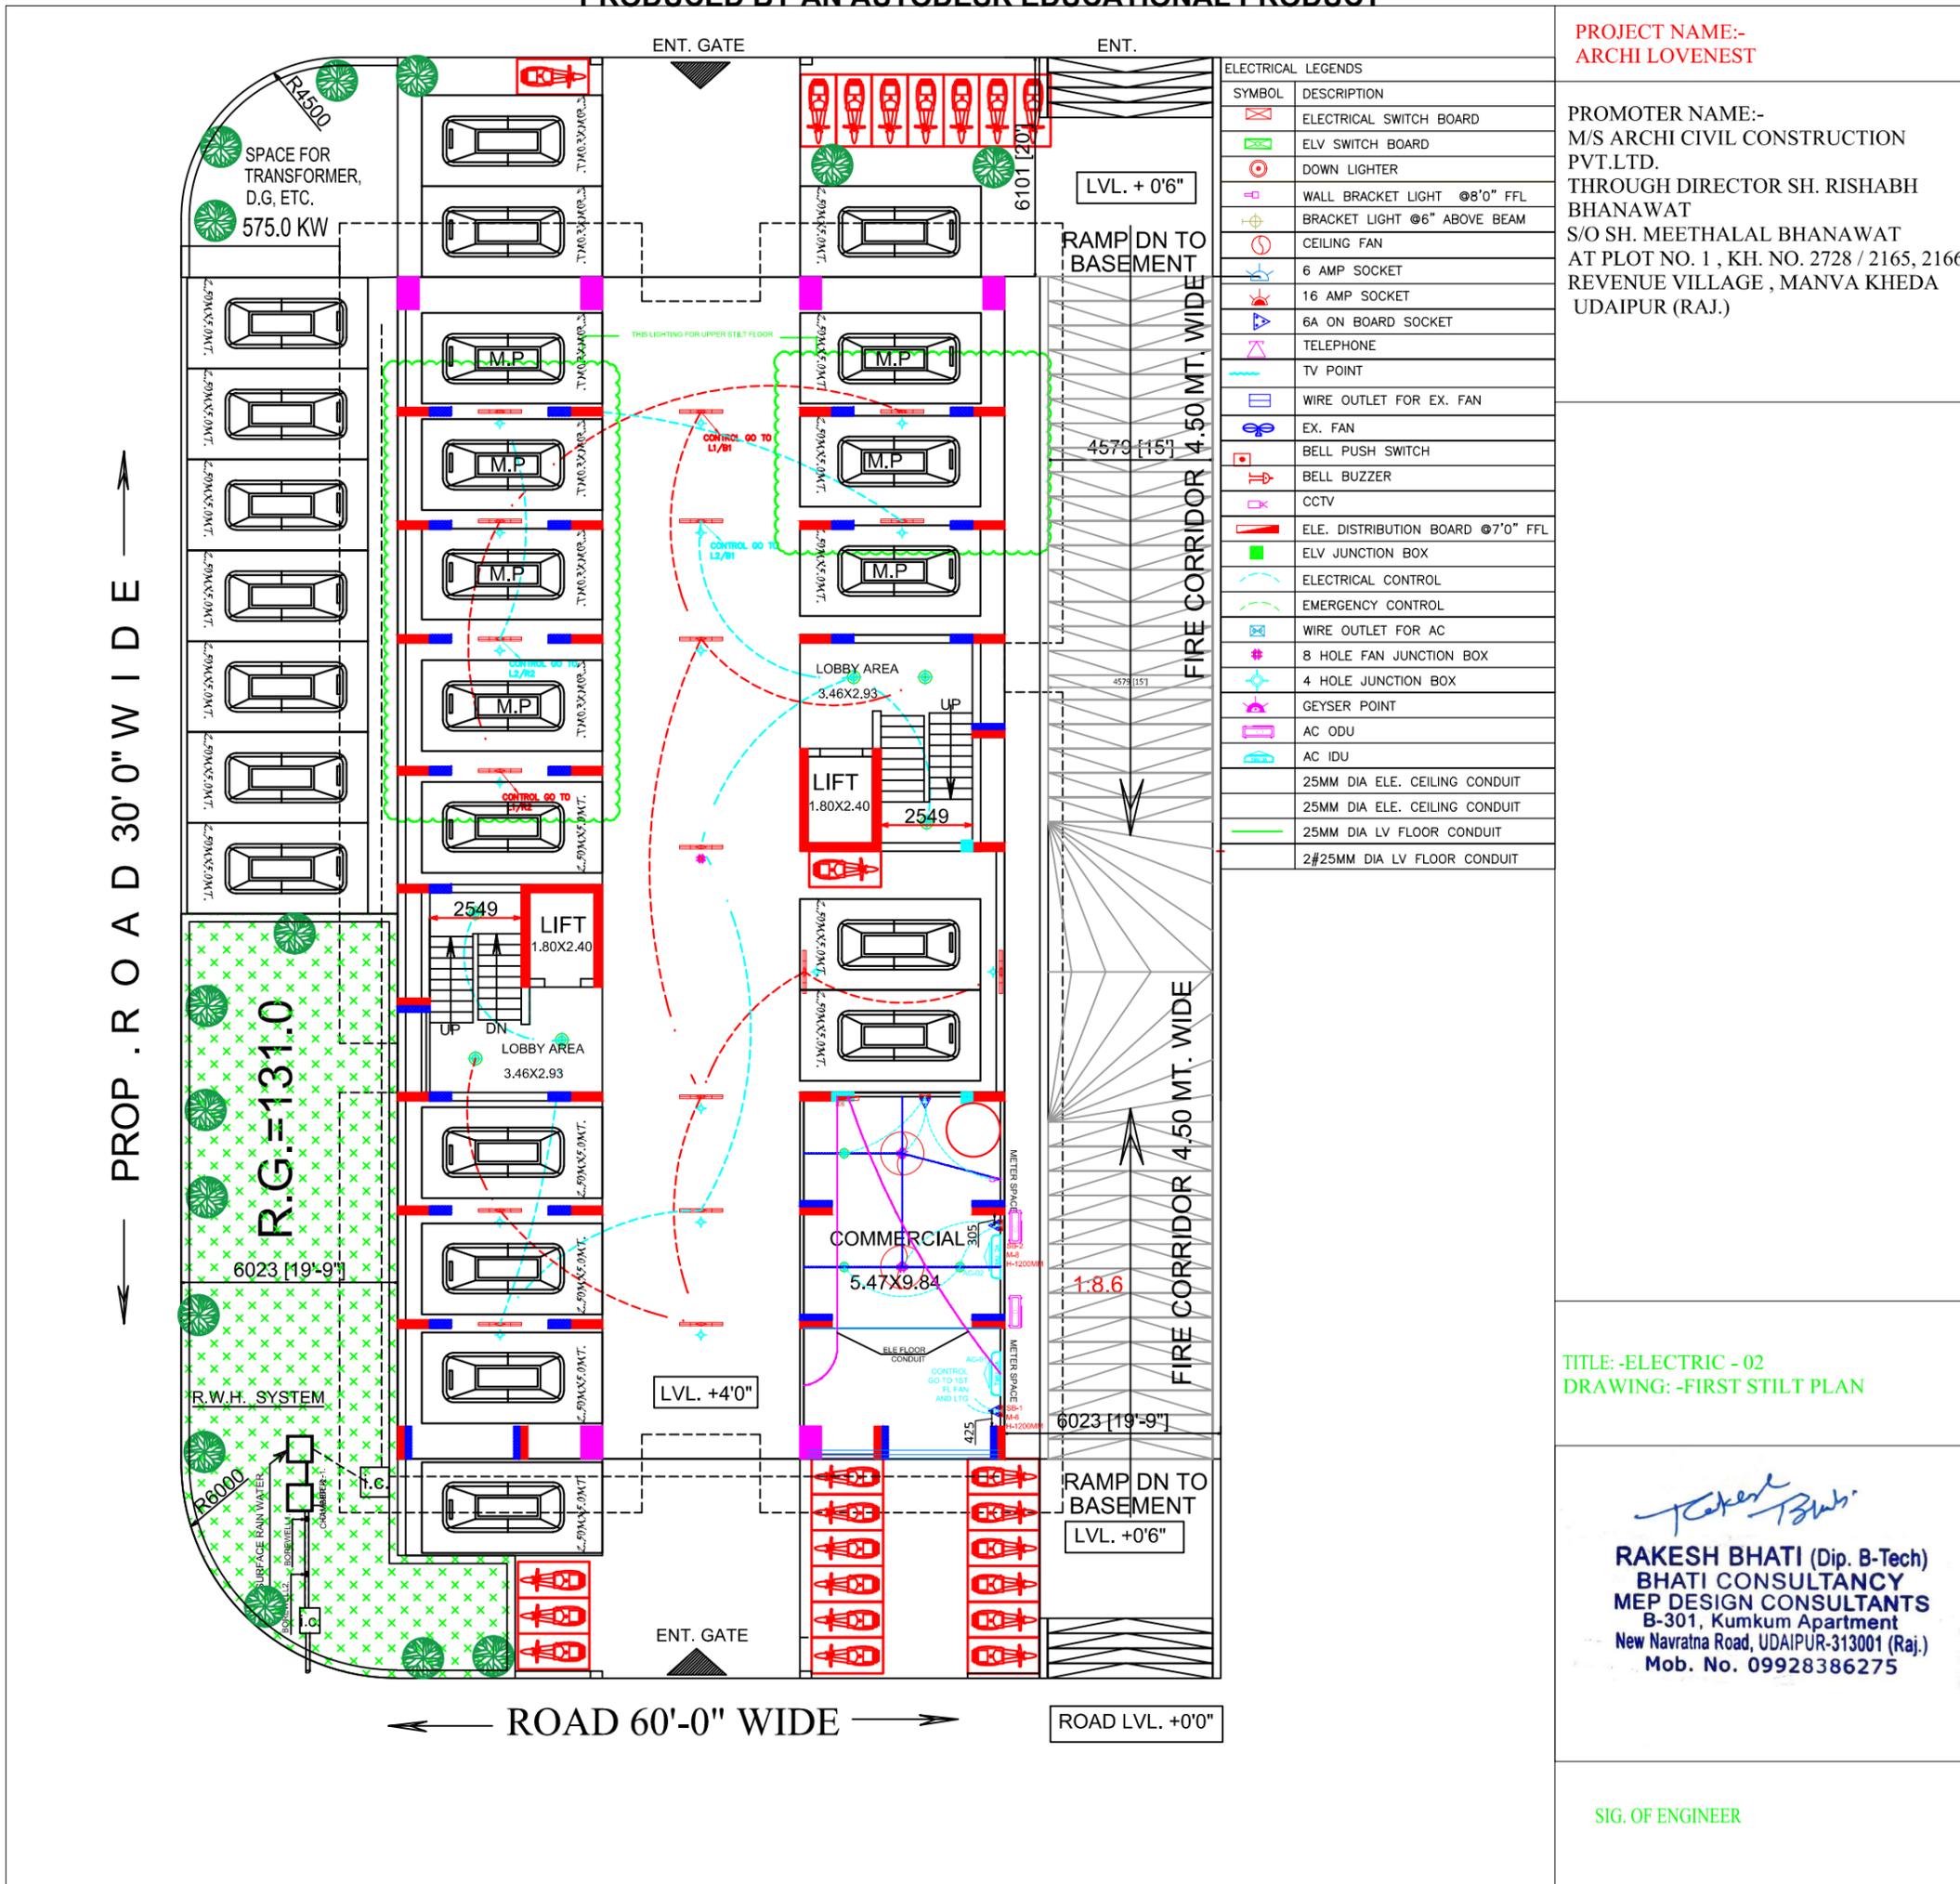

PROJECT NAME:-  
**ARCHI LOVENEST**

PROMOTER NAME:-  
 M/S ARCHI CIVIL CONSTRUCTION  
 PVT.LTD.  
 THROUGH DIRECTOR SH. RISHABH  
 BHANAWAT  
 S/O SH. MEETHALAL BHANAWAT  
 AT PLOT NO. 1 , KH. NO. 2728 / 2165, 2166  
 REVENUE VILLAGE , MANVA KHEDA  
 UDAIPUR (RAJ.)

TITLE :-ELECTRIC - 02  
 DRAWING: -FIRST STILT PLAN

*Rakesh Bhati*  
**RAKESH BHATI (Dip. B-Tech)**  
**BHATI CONSULTANCY**  
**MEP DESIGN CONSULTANTS**  
 B-301, Kumkum Apartment  
 New Navratna Road, UDAIPUR-313001 (Raj.)  
 Mob. No. 09928386275


SIG. OF ENGINEER

PROJECT NAME:-  
ARCHI LOVENEST

PROMOTER NAME:-  
M/S ARCHI CIVIL CONSTRUCTION  
PVT.LTD.  
THROUGH DIRECTOR SH. RISHABH  
BHANAWAT  
S/O SH. MEETHALAL BHANAWAT  
AT PLOT NO. 1 , KH. NO. 2728 / 2165, 2166  
REVENUE VILLAGE , MANVA KHEDA  
UDAIPUR (RAJ.)

ELECTRICAL LEGENDS

SYMBOL	DESCRIPTION
	ELECTRICAL SWITCH BOARD
	ELV SWITCH BOARD
	DOWN LIGHTER
	WALL BRACKET LIGHT @8'0" FFL
	BRACKET LIGHT @6" ABOVE BEAM
	CEILING FAN
	6 AMP SOCKET
	16 AMP SOCKET
	6A ON BOARD SOCKET
	TELEPHONE
	TV POINT
	WIRE OUTLET FOR EX. FAN
	EX. FAN
	BELL PUSH SWITCH
	BELL BUZZER
	CCTV
	ELE. DISTRIBUTION BOARD @7'0" FFL
	ELV JUNCTION BOX
	ELECTRICAL CONTROL
	EMERGENCY CONTROL
	WIRE OUTLET FOR AC
	8 HOLE FAN JUNCTION BOX
	4 HOLE JUNCTION BOX
	GEYSER POINT
	AC ODU
	AC IDU
	25MM DIA ELE. CEILING CONDUIT
	25MM DIA ELE. CEILING CONDUIT
	25MM DIA LV FLOOR CONDUIT
	2#25MM DIA LV FLOOR CONDUIT

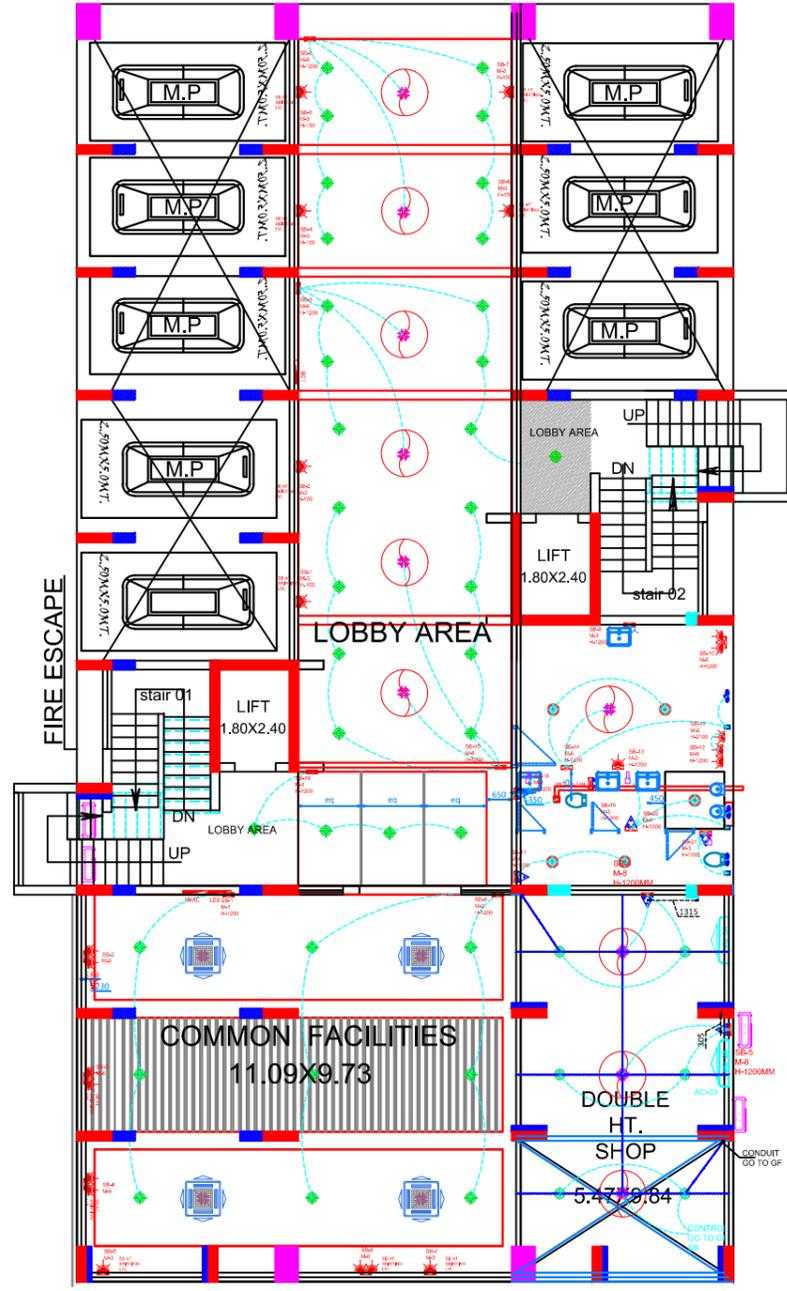


TITLE: -ELECTRIC - 03  
DRAWING: -SECOND STILT PLAN

*Rakesh Bhati*  
**RAKESH BHATI (Dip. B-Tech)**  
**BHATI CONSULTANCY**  
**MEP DESIGN CONSULTANTS**  
B-301, Kumkum Apartment  
New Navratna Road, UDAIPUR-313001 (Raj.)  
Mob. No. 09928386275

SIG. OF ENGINEER

PROJECT NAME:-  
ARCHI LOVENEST

PROMOTER NAME:-  
M/S ARCHI CIVIL CONSTRUCTION  
PVT.LTD.  
THROUGH DIRECTOR SH. RISHABH  
BHANAWAT  
S/O SH. MEETHALAL BHANAWAT  
AT PLOT NO. 1 , KH. NO. 2728 / 2165, 2166  
REVENUE VILLAGE , MANVA KHEDA  
UDAIPUR (RAJ.)

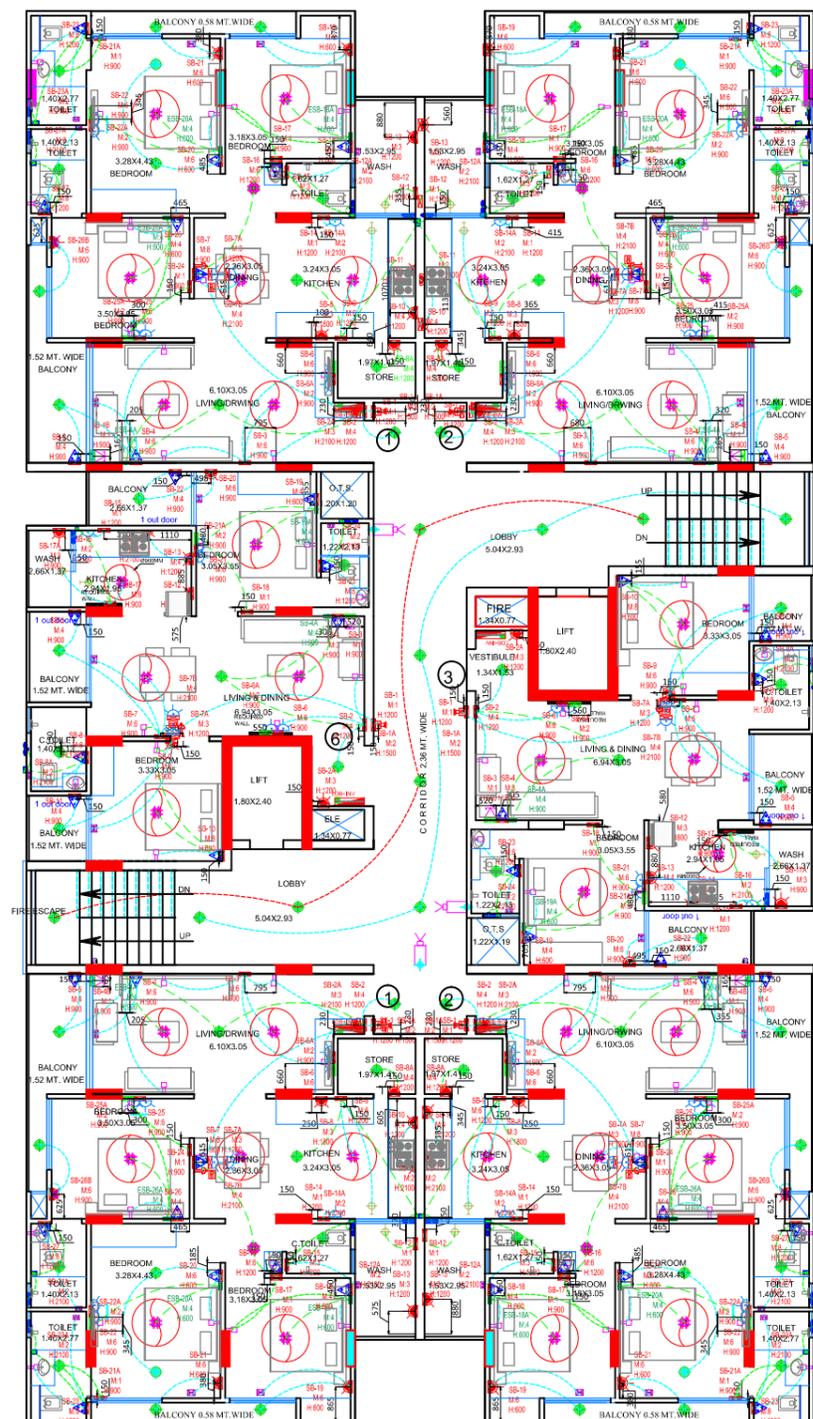

ELECTRICAL LEGENDS

SYMBOL	DESCRIPTION
	ELECTRICAL SWITCH BOARD
	ELV SWITCH BOARD
	DOWN LIGHTER
	WALL BRACKET LIGHT @8'0" FFL
	BRACKET LIGHT @6" ABOVE BEAM
	CEILING FAN
	6 AMP SOCKET
	16 AMP SOCKET
	6A ON BOARD SOCKET
	TELEPHONE
	TV POINT
	WIRE OUTLET FOR EX. FAN
	EX. FAN
	BELL PUSH SWITCH
	BELL BUZZER
	CCTV
	E.L.E. DISTRIBUTION BOARD @7'0" FFL
	ELV JUNCTION BOX
	ELECTRICAL CONTROL
	EMERGENCY CONTROL
	WIRE OUTLET FOR AC
	8 HOLE FAN JUNCTION BOX
	4 HOLE JUNCTION BOX
	GEYSER POINT
	AC ODU
	AC IDU
	25MM DIA ELE. CEILING CONDUIT
	25MM DIA ELE. CEILING CONDUIT
	25MM DIA LV FLOOR CONDUIT
	2#25MM DIA LV FLOOR CONDUIT




TITLE :-ELECTRIC - 04  
DRAWING: -TYPICAL(G+6)

*Rakesh Bhati*  
**RAKESH BHATI (Dip. B-Tech)**  
**BHATI CONSULTANCY**  
**MEP DESIGN CONSULTANTS**  
B-301, Kumkum Apartment  
New Navratna Road, UDAIPUR-313001 (Raj.)  
Mob. No. 09928386275

SIG. OF ENGINEER

PROJECT NAME:-  
ARCHI LOVENEST

PROMOTER NAME:-  
M/S ARCHI CIVIL CONSTRUCTION  
PVT.LTD.  
THROUGH DIRECTOR SH. RISHABH  
BHANAWAT  
S/O SH. MEETHALAL BHANAWAT  
AT PLOT NO. 1 , KH. NO. 2728 / 2165, 2166  
REVENUE VILLAGE , MANVA KHEDA  
UDAIPUR (RAJ.)




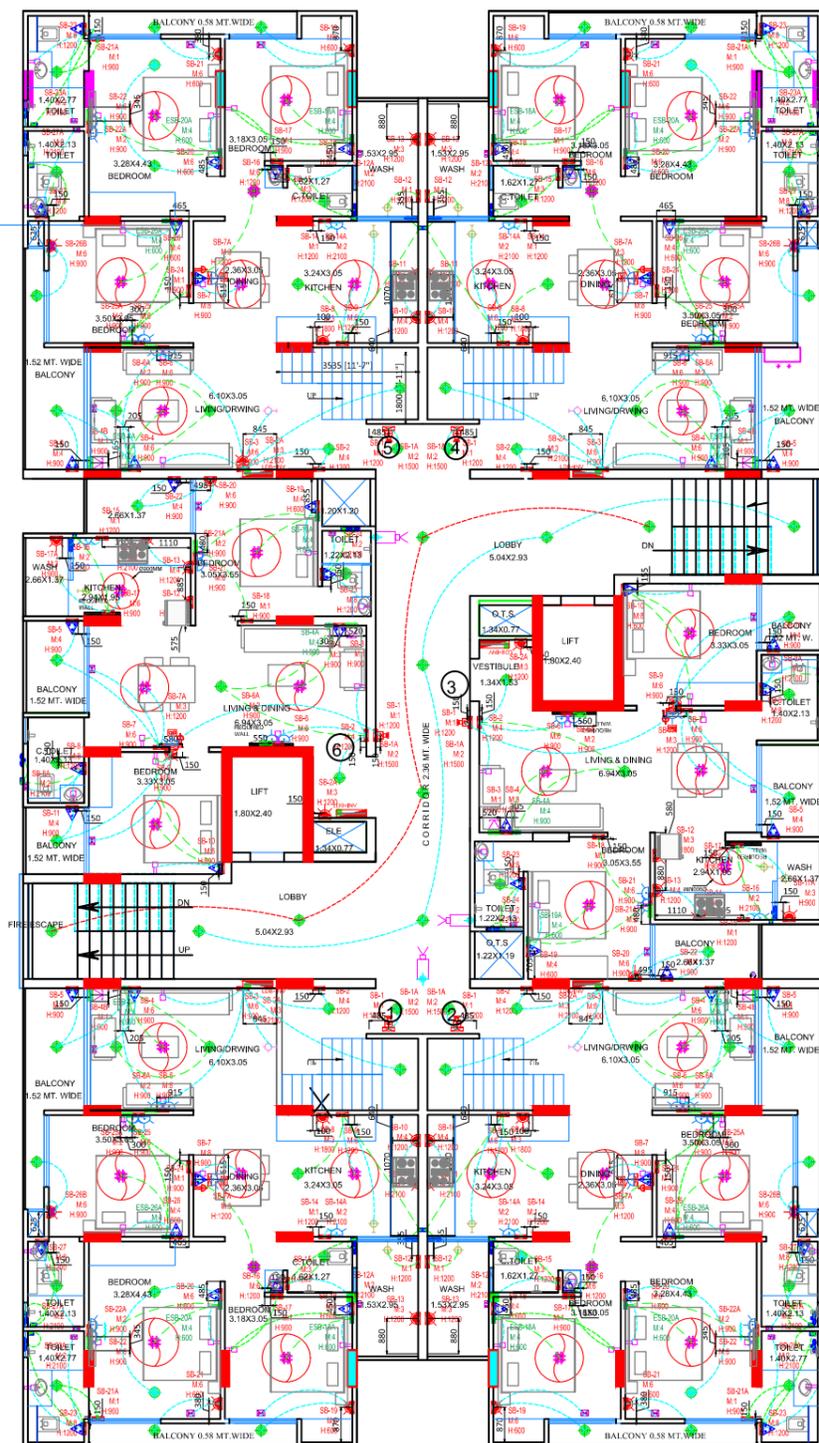


ELECTRICAL LEGENDS	
SYMBOL	DESCRIPTION
	ELECTRICAL SWITCH BOARD
	ELV SWITCH BOARD
	DOWN LIGHTER
	WALL BRACKET LIGHT @8"0" FFL
	BRACKET LIGHT @6" ABOVE BEAM
	CEILING FAN
	6 AMP SOCKET
	16 AMP SOCKET
	6A ON BOARD SOCKET
	TELEPHONE
	TV POINT
	WIRE OUTLET FOR EX. FAN
	EX. FAN
	BELL PUSH SWITCH
	BELL BUZZER
	CCTV
	ELE. DISTRIBUTION BOARD @7"0" FFL
	ELV JUNCTION BOX
	ELECTRICAL CONTROL
	EMERGENCY CONTROL
	WIRE OUTLET FOR AC
	8 HOLE FAN JUNCTION BOX
	4 HOLE JUNCTION BOX
	GEYSER POINT
	AC ODU
	AC IDU
	25MM DIA ELE. CEILING CONDUIT
	25MM DIA ELE. CEILING CONDUIT
	25MM DIA LV FLOOR CONDUIT
	2#25MM DIA LV FLOOR CONDUIT

TITLE: -ELECTRIC - 05  
DRAWING: -SEVENTH FLOOR PLAN

*Rakesh Bhati*  
**RAKESH BHATI (Dip. B-Tech)**  
**BHATI CONSULTANCY**  
**MEP DESIGN CONSULTANTS**  
B-301, Kumkum Apartment  
New Navratna Road, UDAIPUR-313001 (Raj.)  
Mob. No. 09928386275

SIG. OF ENGINEER

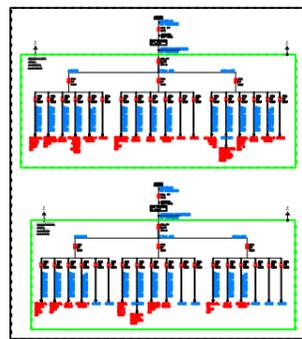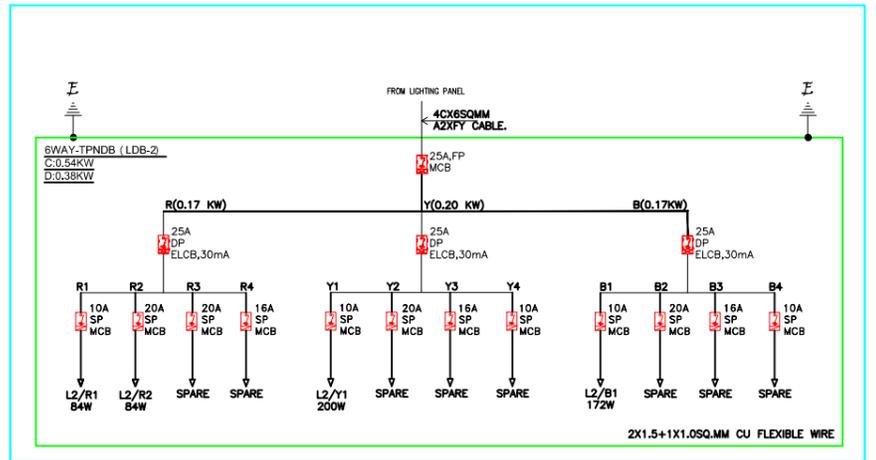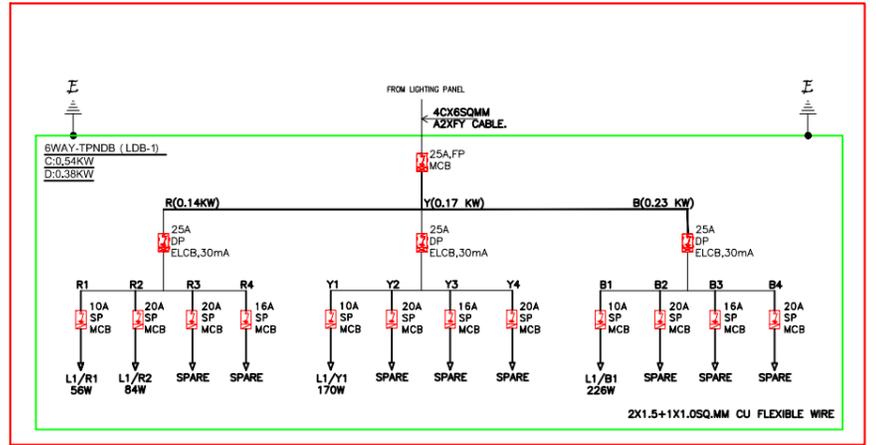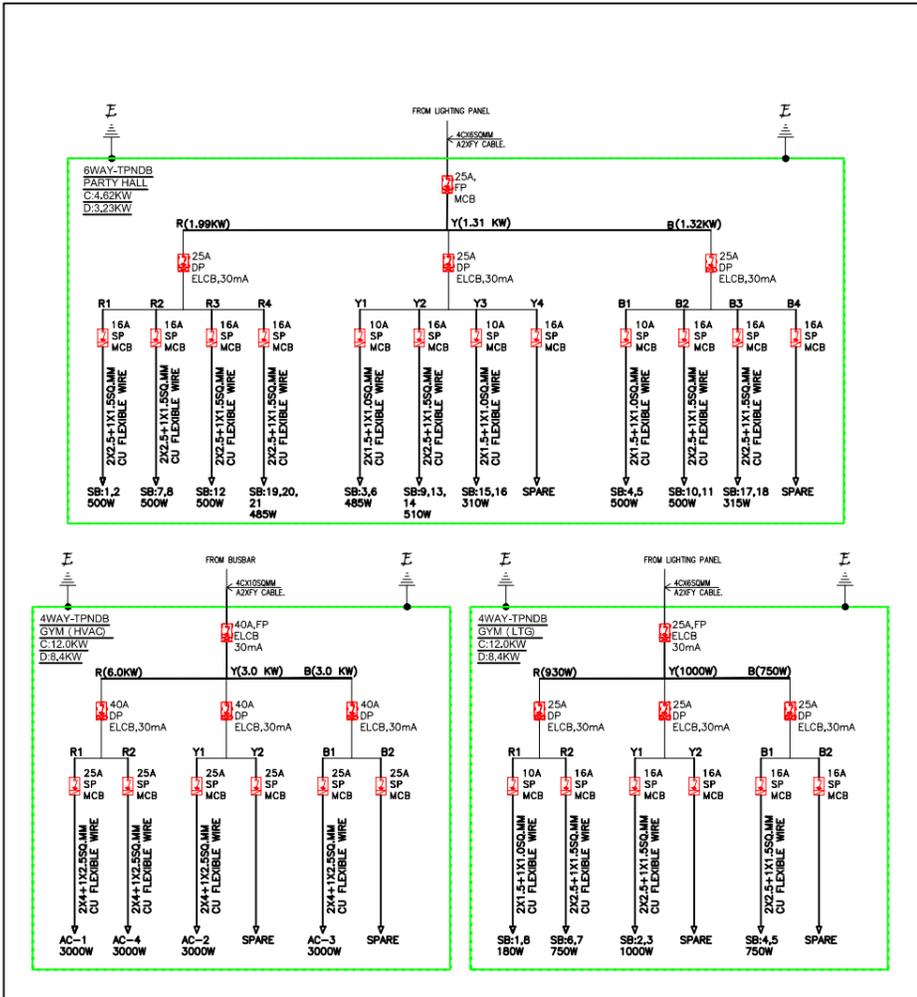

PROJECT NAME:-  
ARCHI LOVENEST

PROMOTER NAME:-  
M/S ARCHI CIVIL CONSTRUCTION  
PVT.LTD.  
THROUGH DIRECTOR SH. RISHABH  
BHANAWAT  
S/O SH. MEETHALAL BHANAWAT  
AT PLOT NO. 1 , KH. NO. 2728 / 2165, 2166  
REVENUE VILLAGE , MANVA KHEDA  
UDAIPUR (RAJ.)


TITLE: -ELECTRIC - 06  
DRAWING: -SLD

*Rakesh Bhati*

**RAKESH BHATI (Dip. B-Tech)**  
**BHATI CONSULTANCY**  
**MEP DESIGN CONSULTANTS**  
B-301, Kumkum Apartment  
New Navratna Road, UDAIPUR-313001 (Raj.)  
Mob. No. 09928386275

SIG. OF ENGINEER

ALL COMMON

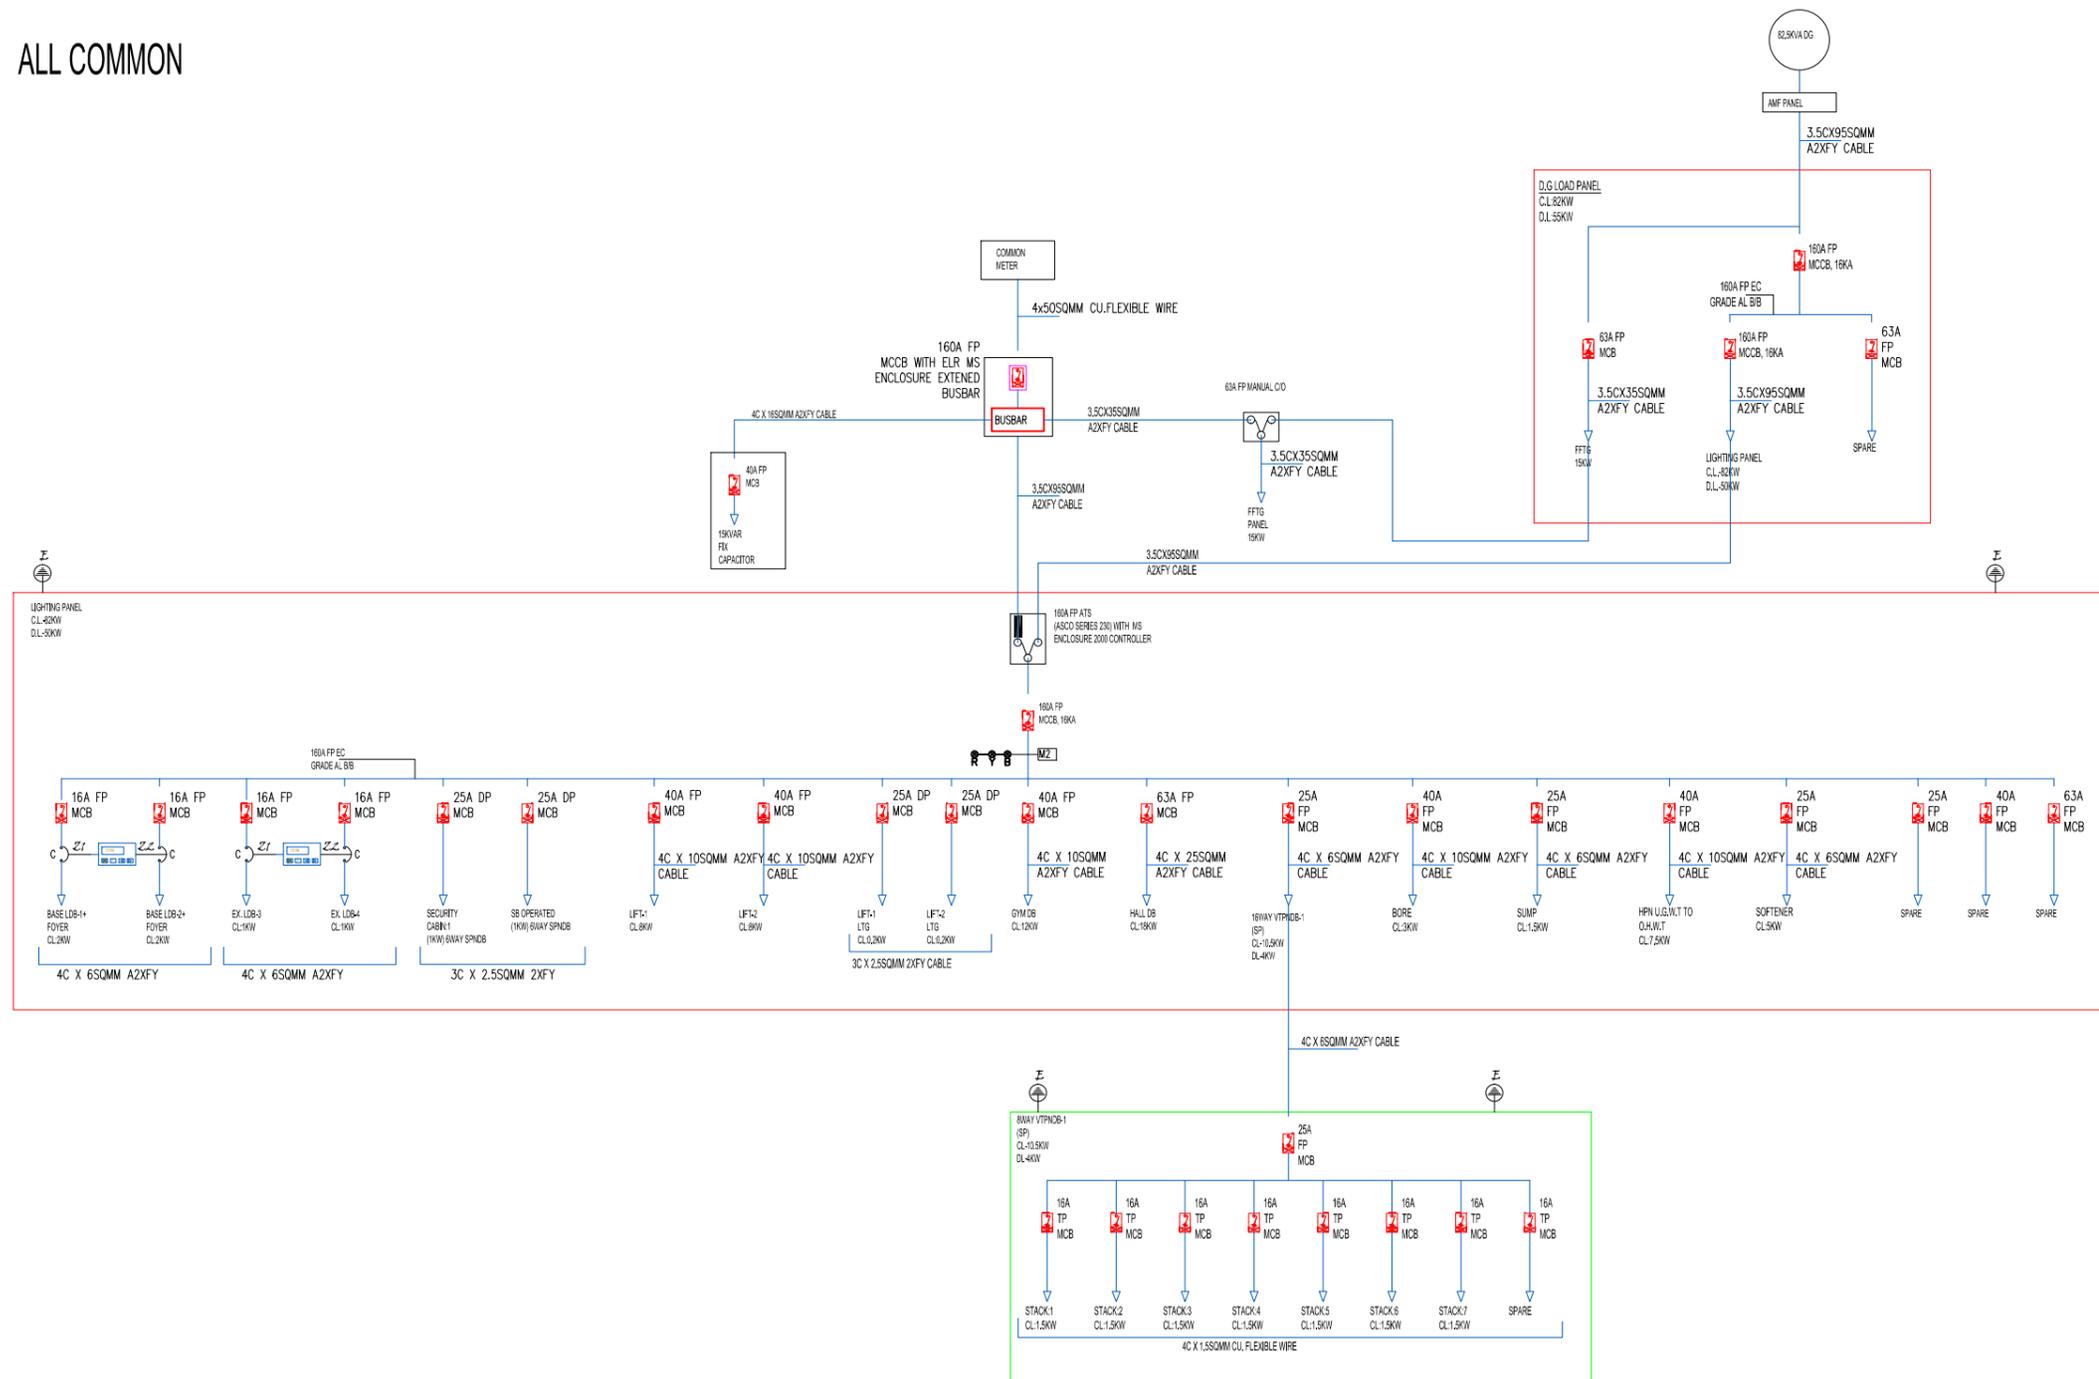

**PROJECT NAME:-**  
**ARCHI LOVENEST**

**PROMOTER NAME:-**  
 M/S ARCHI CIVIL CONSTRUCTION  
 PVT.LTD.  
 THROUGH DIRECTOR SH. RISHABH  
 BHANAWAT  
 S/O SH. MEETHALAL BHANAWAT  
 AT PLOT NO. 1 , KH. NO. 2728 / 2165, 2166  
 REVENUE VILLAGE , MANVA KHEDA  
 UDAIPUR (RAJ.)

**TITLE: -ELECTRIC - 07**  
**DRAWING: -ALL COMMON SLD**

*Rakesh Bhati*  
**RAKESH BHATI (Dip. B-Tech)**  
**BHATI CONSULTANCY**  
**MEP DESIGN CONSULTANTS**  
**B-301, Kumkum Apartment**  
**New Navratna Road, UDAIPUR-313001 (Raj.)**  
**Mob. No. 09928386275**

SIG. OF ENGINEER