


RAIN WATER HARVESTING NETWORK PLAN FOR "MURLIWALA GARDEN"

UNDER KHASRA NO.- 1098,1099 , AT VILLAGE - KALWARA, TEH.- SANGANER, JAIPUR, PINCODE - 302029

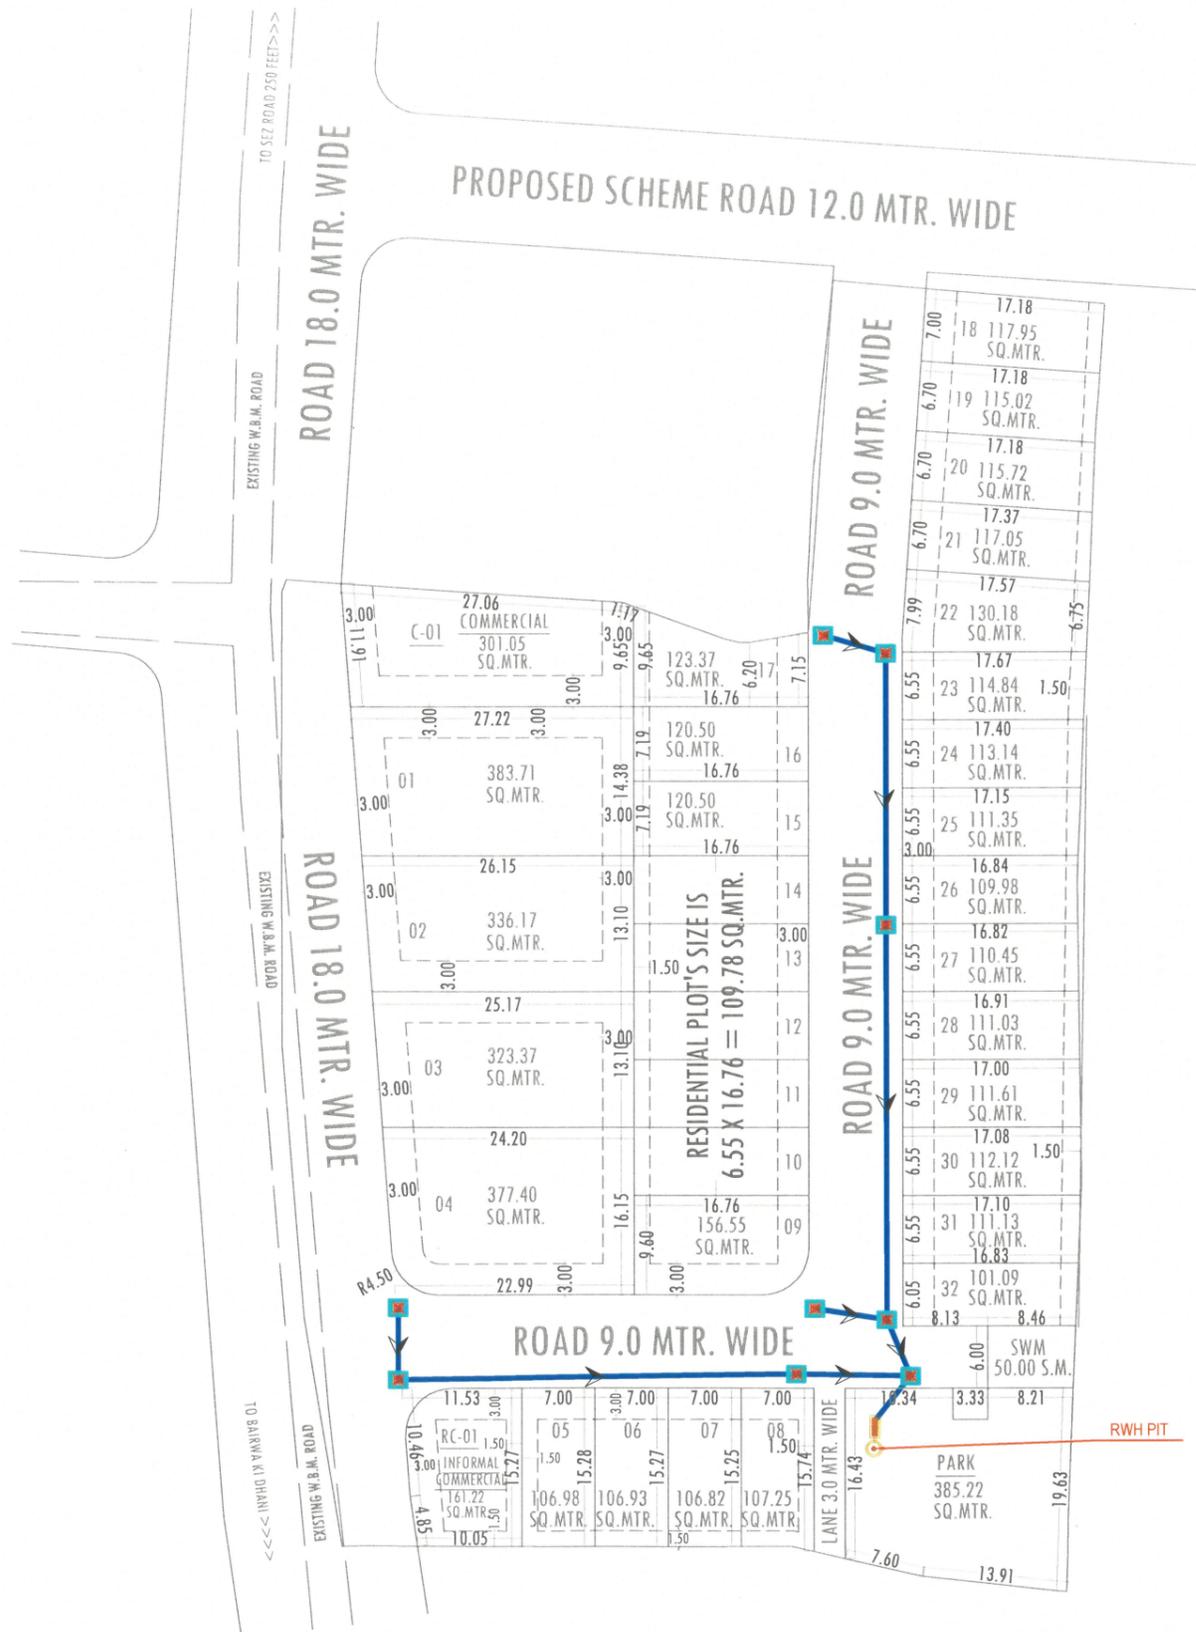

Anuj Sharma
ANUJ SHARMA
 M.S. (Civil)

LAY-OUT PLAN OF

(ROADS , ELECTRICALS , SEWER LINE
 WATER SUPPLY & RAIN WATER HARVESTING)

LEGENDS :-

-  200 MM DIA RAIN WATER HARVESTING WITH FLOW DIRECTION
-  CHAMBER
-  RAIN WATER HARVESTING STRUCTURE

NAME OF SCHEME :-

" MURLIWALA GARDEN "

AT VILLAGE :- KALWARA, TEH.- SANGANER & DIST.- JAIPUR.

LEGEND:-

SCHEME BOUNDARY - 

SCHEME CORNER POINT- (A,B,C,D,E)

SCALE :-

NORTH :-



SUBMITTED TO :-
