

ARCHITECT



124, HIMMAT NAGAR , TONK ROAD, JAIPUR PHONE -
0141-2706227,2712377 email: ideasjaipur@gmail.com, web:
www.ideasjaipur.com

LEGENDS:

Mounting Ht.	Qty.	Symbol	Description
BELOW RCC SLAB			25MM DIA MS 'B' CLASS' PIPE
BELOW RCC SLAB			32MM DIA MS 'B' CLASS' PIPE
BELOW RCC SLAB			40MM DIA MS 'B' CLASS' PIPE
BELOW RCC SLAB			50MM DIAMS 'B' CLASS' PIPE
BELOW RCC SLAB			65MM DIAMS 'B' CLASS' PIPE
BELOW RCC SLAB			80MM DIA MS 'B' CLASS' PIPE
BELOW RCC SLAB			100MM DIA MS 'B' CLASS' PIPE
BELOW RCC SLAB			150MM DIAMS 'B' CLASS' PIPE
BELOW RCC SLAB			PENDENT SPRINKLER
BELOW SLAB			REDUCER SOCKET

SPRINKLER PIPE DIA CHART AS PER
NFPA- 13-TABLE- 2.3.5.2.4

NO OF SPRINKLER	SPRINKLER PIPE DIA
1-2	25Ø
3	32Ø
4-5	40Ø
6-10	50Ø
11-20	65Ø
21-40	80Ø
41-100	100Ø
101 TO ABOVE	150Ø

MEP CONSULTANT :



MEP CONSULTANT :

 **JR Square**
Engineers & Consultancy Pvt. Ltd.

MEP CONSULTANT :

 **JR Square**
Engineers & Consultancy Pvt. Ltd.

53 & 54, 2nd Floor Jaipur Electronic Market,
Ridhi Sidhi Circle, Gopal pura by Pass Road ,
Jaipur (Raj)

Ph;- 8696311408, 9971998408
Email;- ravisongira72@gmail.com ;
ravi@jrsquareengineers.com

PMC CONSULTANT:

NOTES :-

1) THIS DRAWING IS PROPERTY OF IDEAS , JAIPUR
2) UNAUTHORIZED USE OF THIS DRAWING WITHOUT PERMISSION IS
STRICTLY PROHIBITED.
3) ALL DIMENSIONS ARE IN FEET AND INCHES, UNLESS NOTED OTHERWISE.
4) ANY DISCREPANCY ARISING SHOULD BE INFORMED TO THE ARCHITECT
IMMEDIATELY.

PROJECT:-	PLOT NO.16. GOVIND MARG ADARSH NAGAR,RAJA PARK JAIPUR
-----------	---

CLIENT:-	MANGALAM
----------	----------

DRAWING TITLE	BLISS & SOUL TOWER LOWER BASEMENT FIRE & PA,HEAT DETECTOR PLAN
---------------	--


DATE:-	17-02-23	
--------	----------	--

CHECKED BY:-	RAVI	
--------------	------	--


DEALT BY:-	NITIN	DRG.NO.
------------	-------	---------

DRAWN BY:-	NITIN	JRS/BLISS& SOUL /LOWER BASEMENT/GB/R0-1
------------	-------	---


DRAWN BY:-	NITIN	JRS/BLISS& SOUL /LOWER BASEMENT/GB/R0-1
------------	-------	---

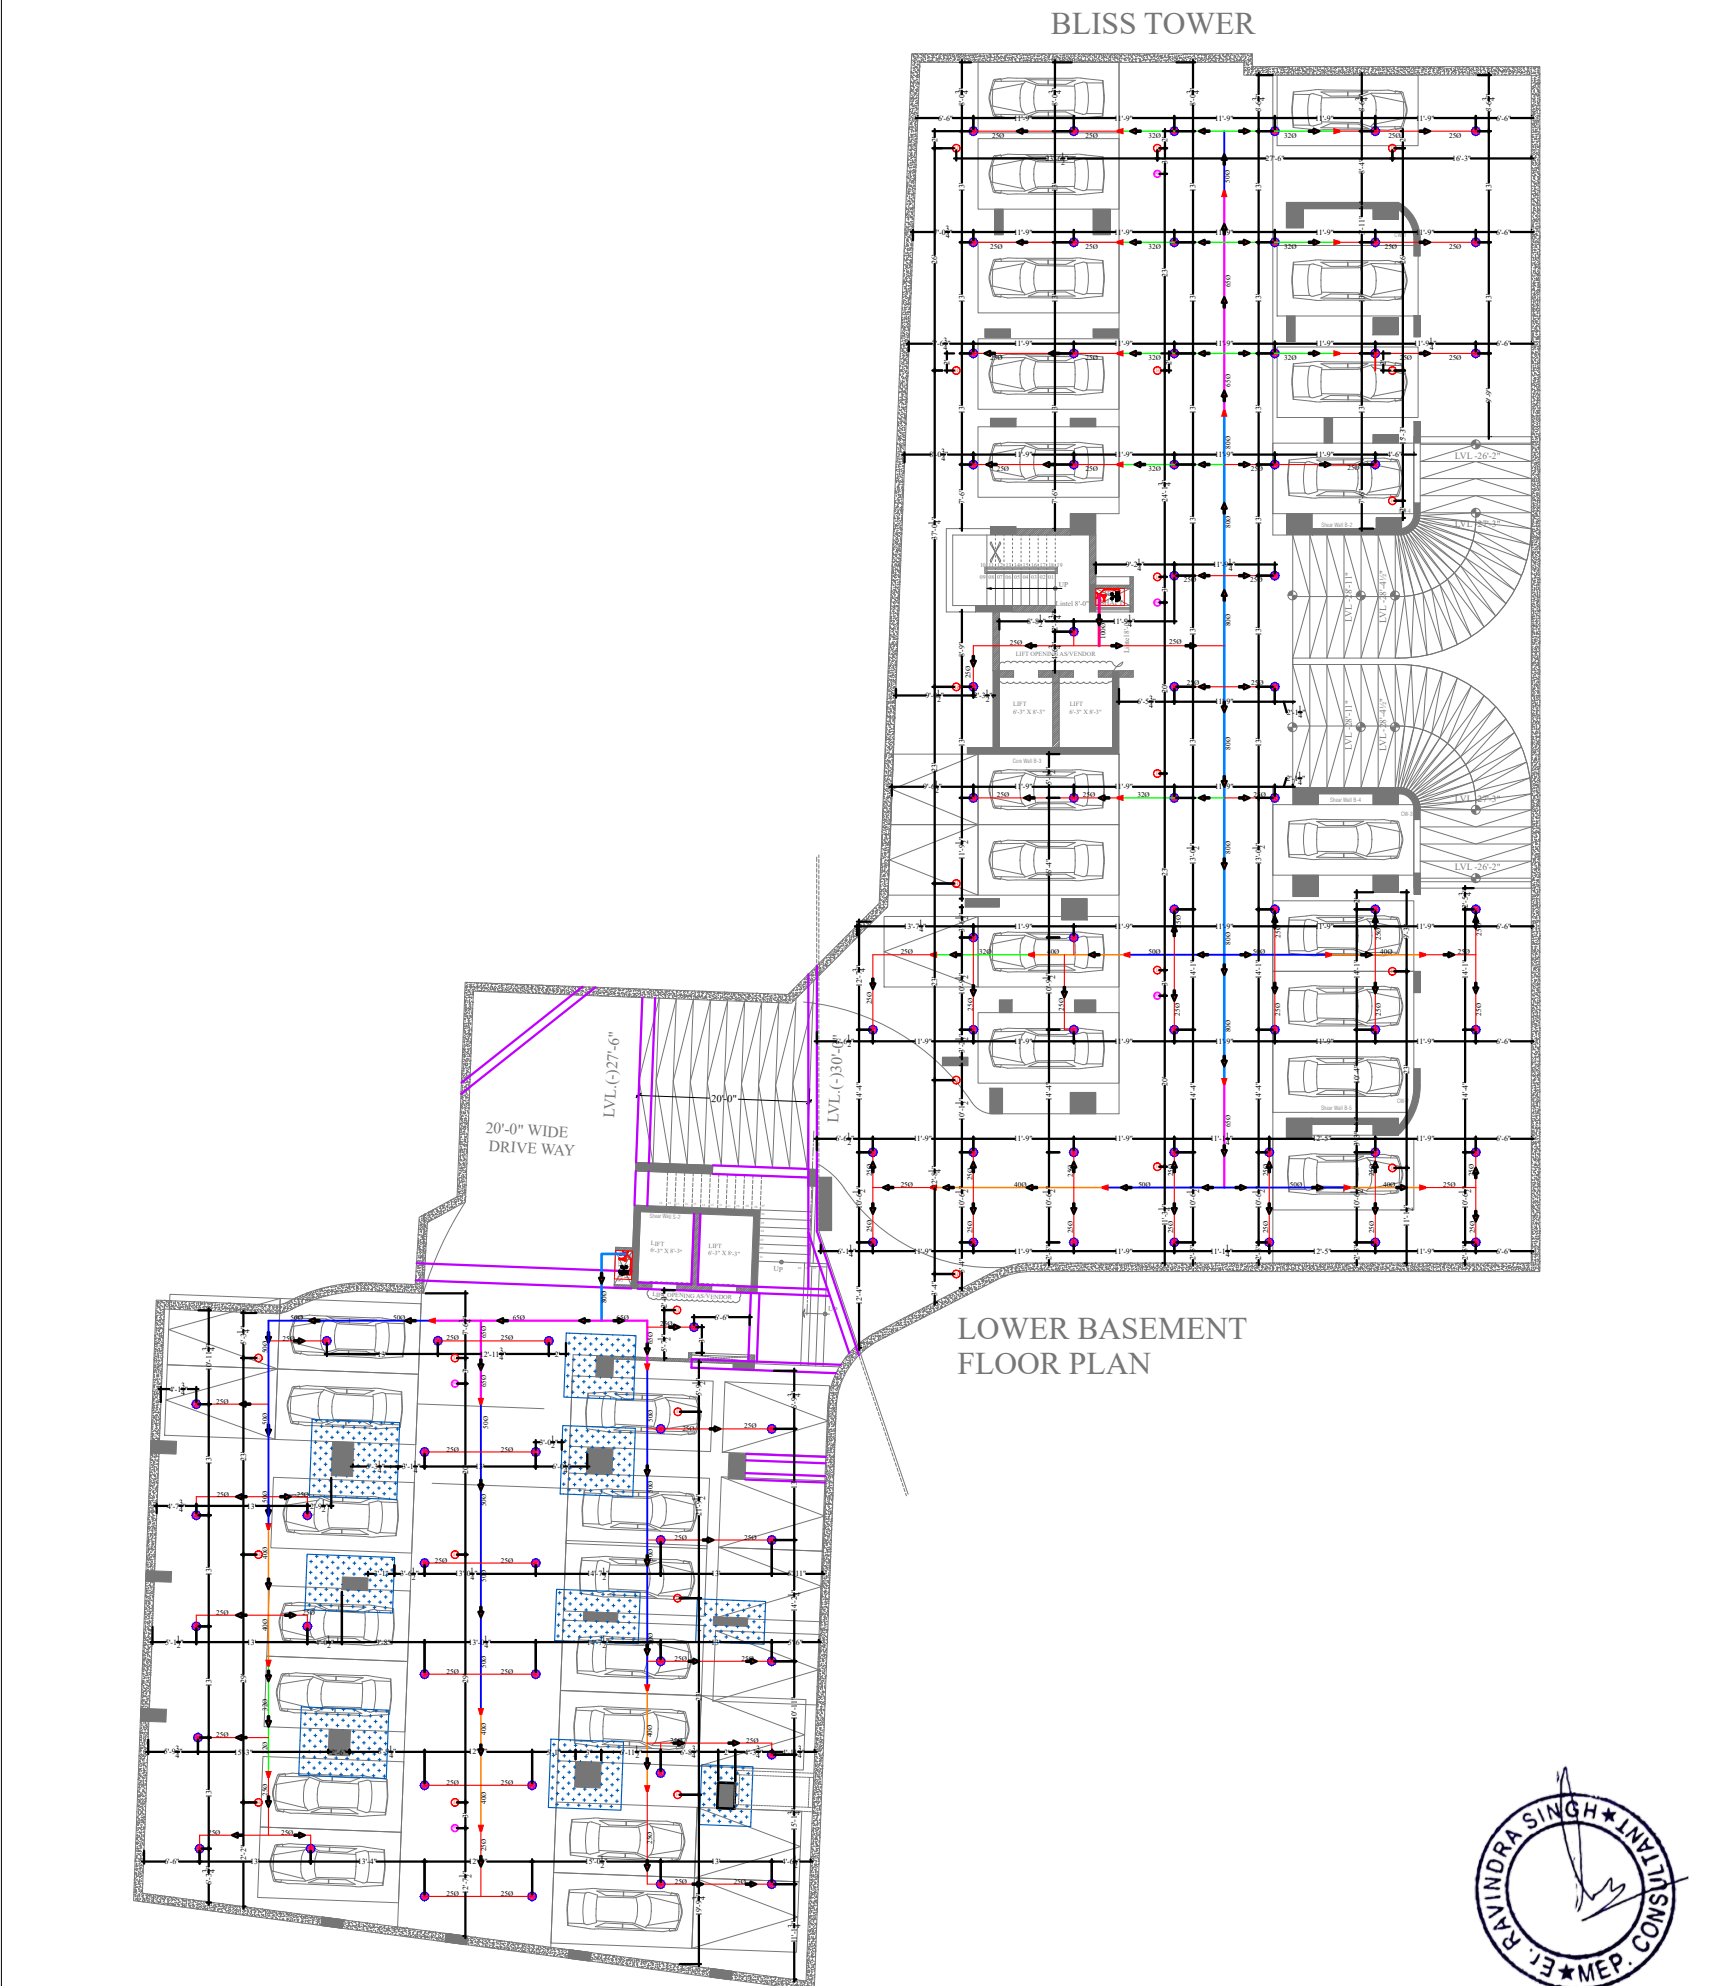


SOUL TOWER

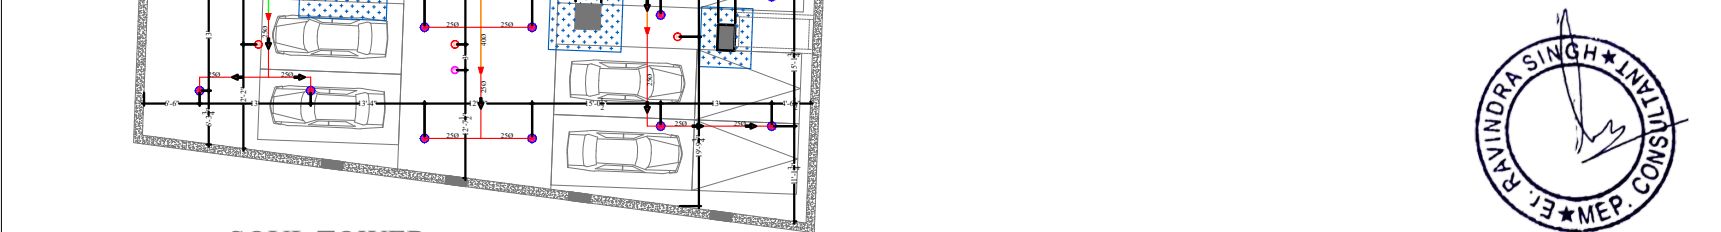

BLISS TOWER

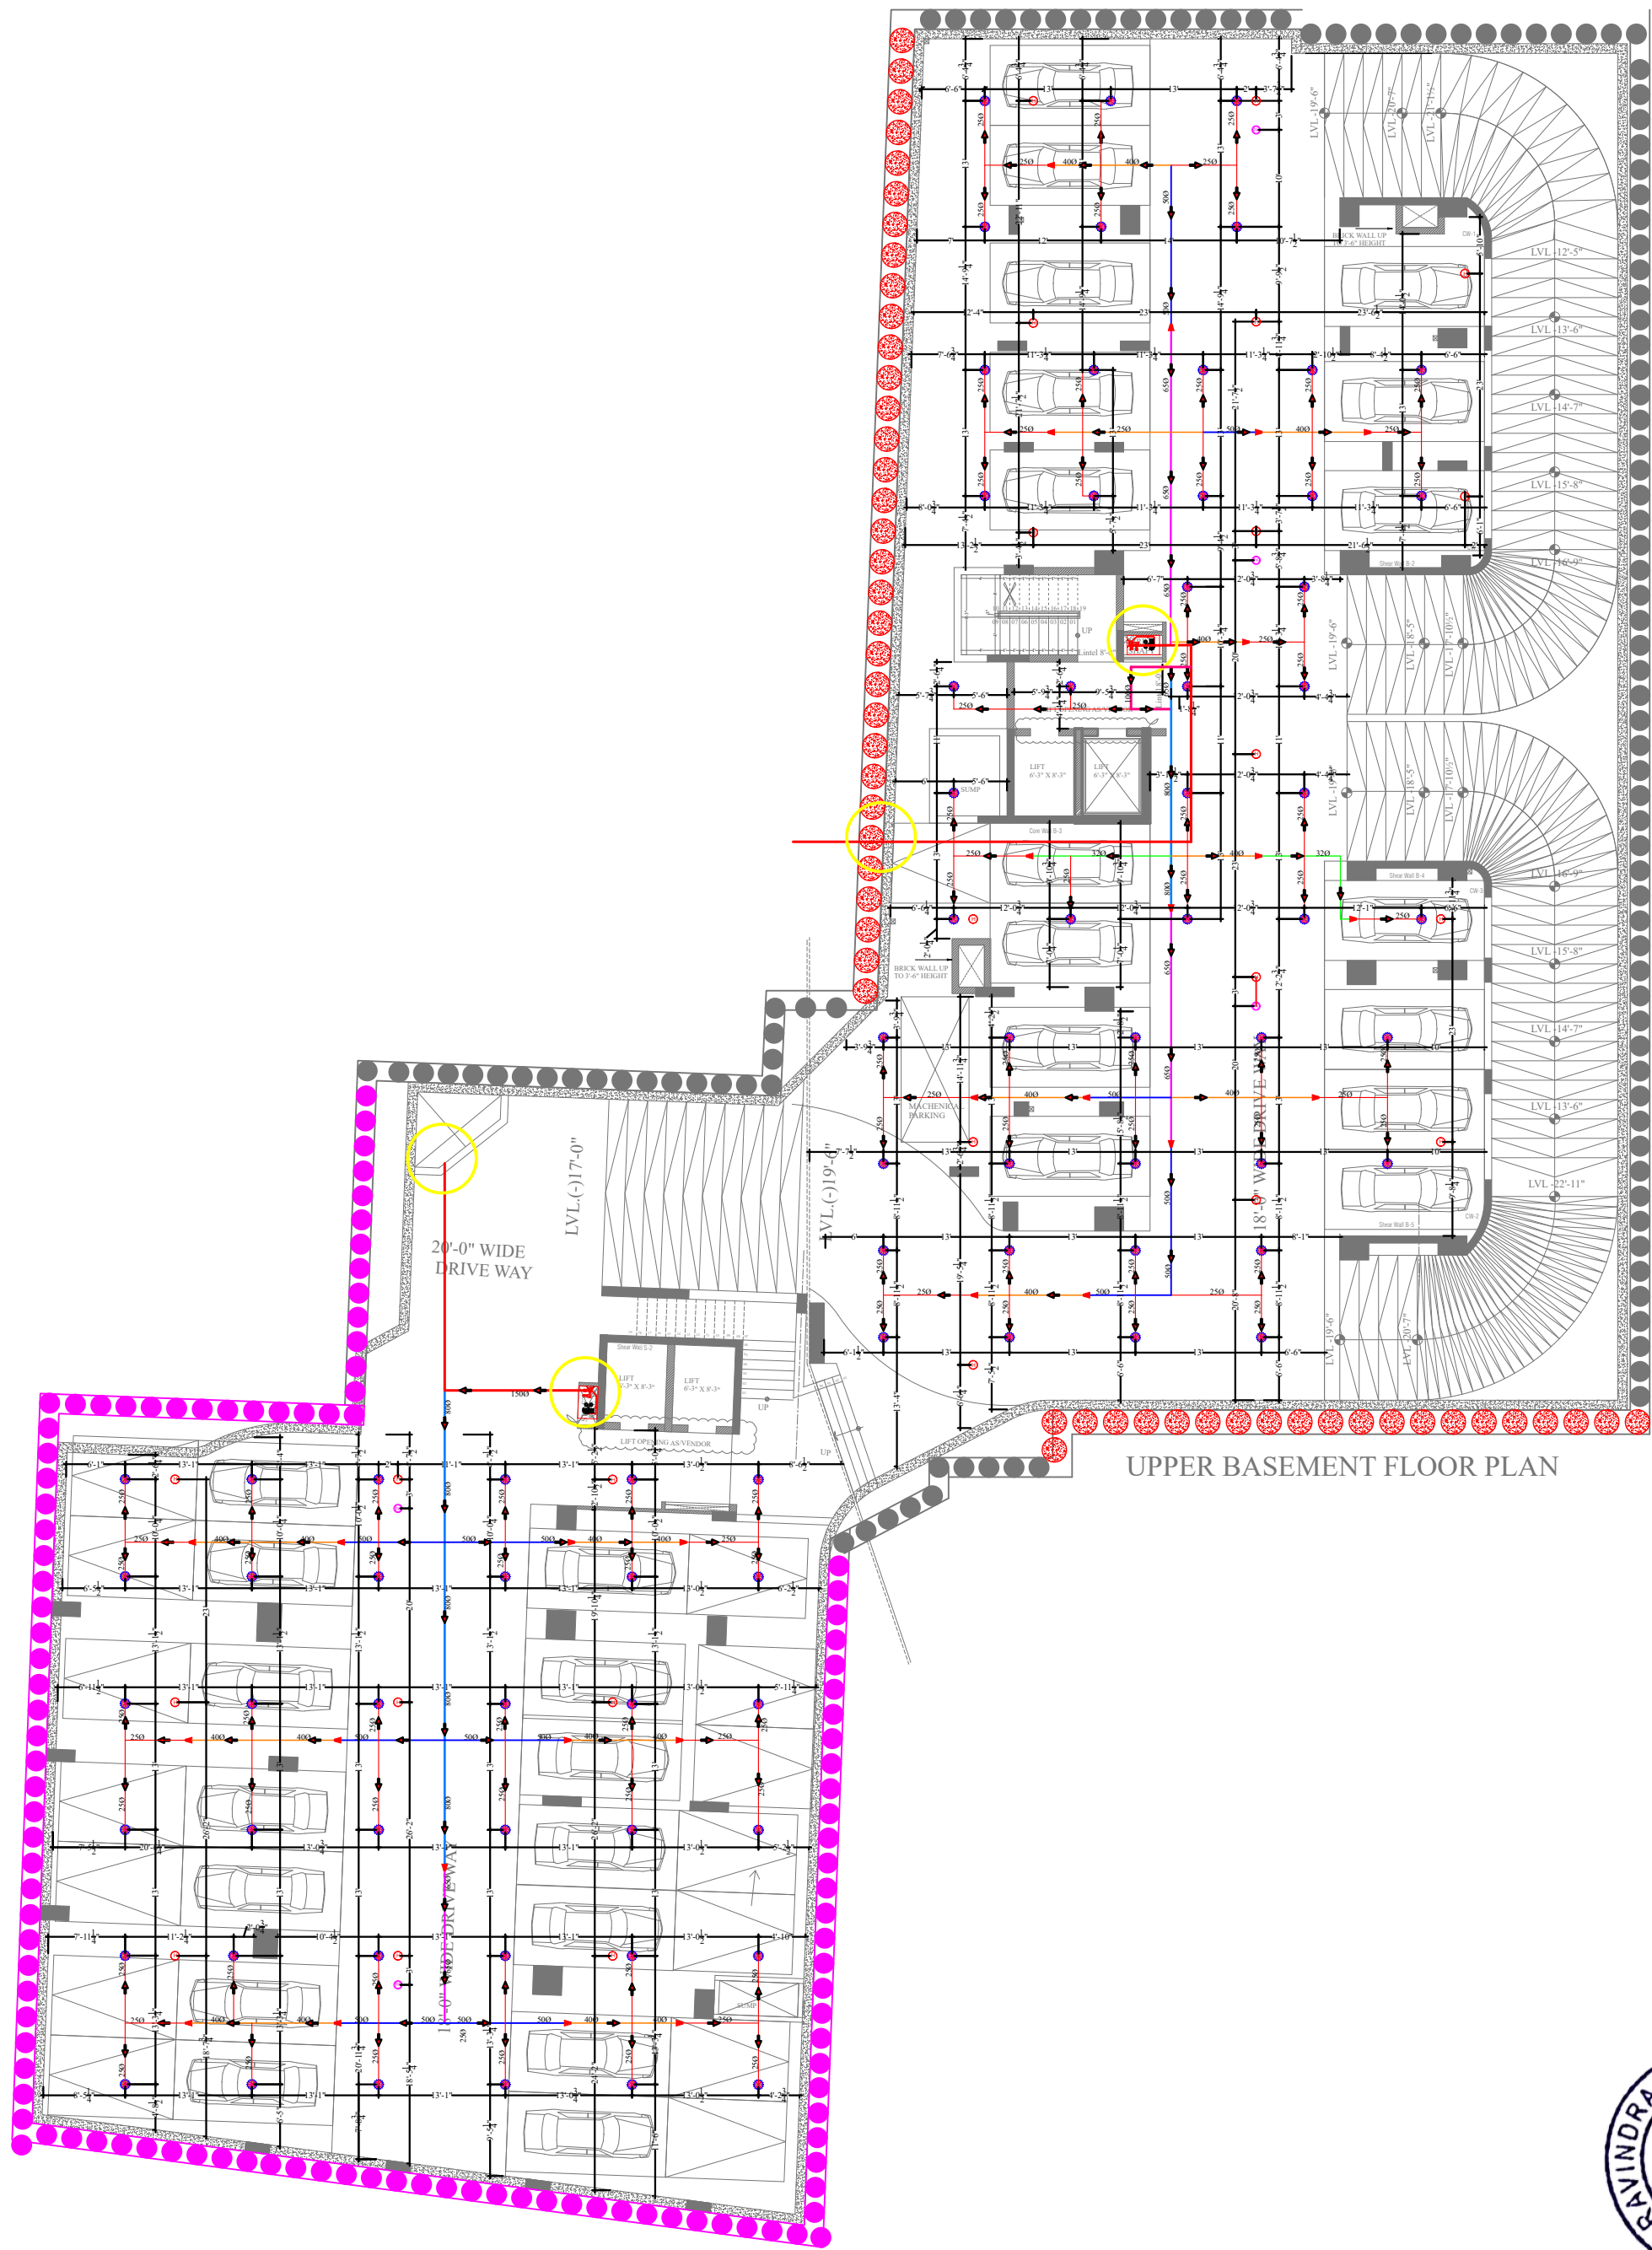

SOUL TOWER

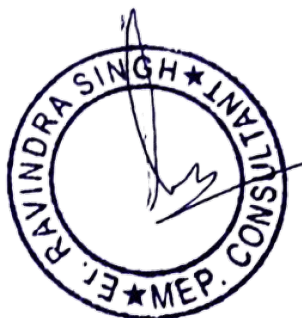

ARCHITECT



124, HIMMAT NAGAR , TONK ROAD, JAIPUR PHONE - 0141-2706227,2712377 email: ideasjaipur@gmail.com, web: www.ideasjaipur.com

LEGENDS:

Mounting Ht.	Qty.	Symbol	Description
BELOW RCC SLAB			25MM DIA MS 'B' CLASS' PIPE
BELOW RCC SLAB			32MM DIA MS 'B' CLASS' PIPE
BELOW RCC SLAB			40MM DIA MS 'B' CLASS' PIPE
BELOW RCC SLAB			50MM DIA MS 'B' CLASS' PIPE
BELOW RCC SLAB			65MM DIA MS 'B' CLASS' PIPE
BELOW RCC SLAB			80MM DIA MS 'B' CLASS' PIPE
BELOW RCC SLAB			100MM DIA MS 'B' CLASS' PIPE
BELOW RCC SLAB			150MM DIA MS 'B' CLASS' PIPE
BELOW RCC SLAB			PENDENT SPRINKLER
BELOW SLAB			REDUCER SOCKET

SPRINKLER PIPE DIA CHART AS PER NFPA- 13-TABLE- 2.3.5.2.4

NO OF SPRINKLER	SPRINKLER PIPE DIA
1-2	25Ø
3	32Ø
4-5	40Ø
6-10	50Ø
11-20	65Ø
21-40	80Ø
41-100	100Ø
101 TO ABOVE	150Ø

MEP CONSULTANT :



53 & 54, 2nd Floor Jaipur Electronic Market, Ridhi Sidhi Circle, Gopal pura by Pass Road , Jaipur (Raj)
Ph;- 8696311408, 9971998408
Email;- ravisongira72@gmail.com ; ravi@jrsquareengineers.com

PMC CONSULTANT :

NOTES :-


- 1) THIS DRAWING IS PROPERTY OF IDEAS , JAIPUR
- 2) UNORHTHARIZED USE OF THIS DRAWING WITHOUT PERMISSION IS STRICTLY PROHIBITED.
- 3) ALL DIMENSIONS ARE IN FEET AND INCHES, UNLESS NOTED OTHERWISE
- 4) ANY DISCREPANCY ARISING SHOULD BE INFORMED TO THE ARCHITECT IMMEDIATELY.

PROJECT:- PLOT NO.16. GOVIND MARG ADARSH NAGAR,RAJA PARK JAIPUR

CLIENT:- MANGALAM

DRAWING TITLE BLISS & SOUL TOWER UPPER BASEMENT FIRE & PA,HEAT DETECTOR PLAN

DATE:-	17-02-23	
CHECKED BY:-	RAVI	
DEALT BY:-	NITIN	DRG.NO.
DRAWN BY:-	NITIN	RES-BLISS& SOUL -LOWER BASEMENT/GBR-01

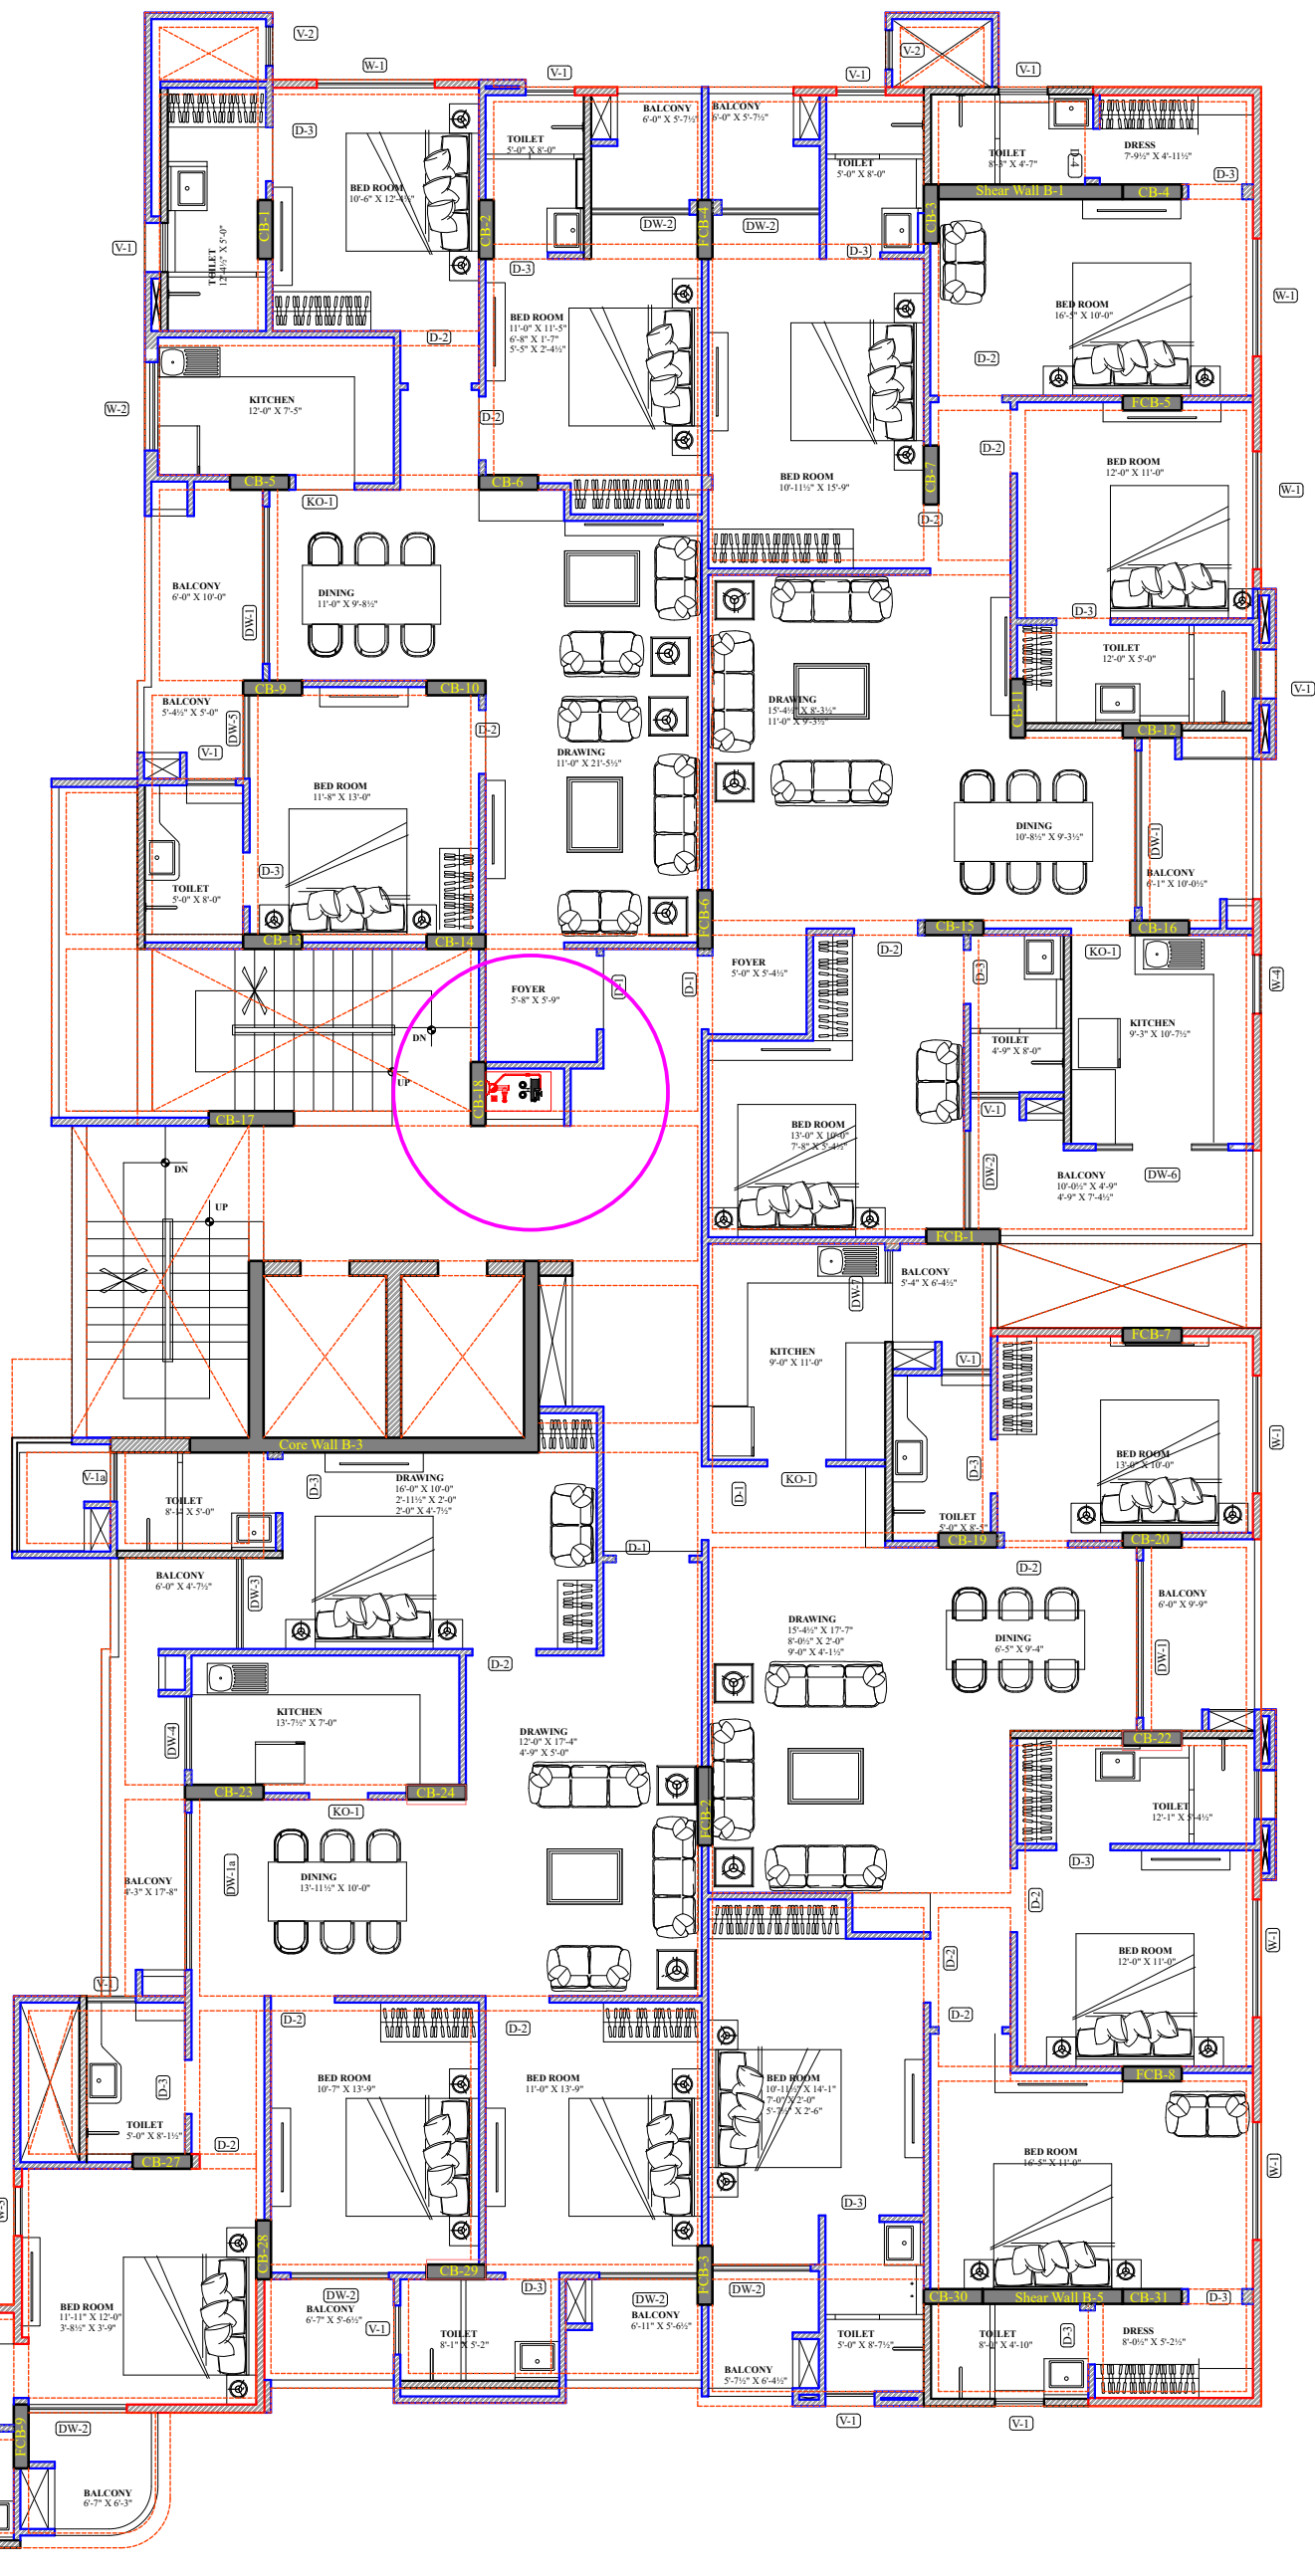

DEVELOPERS


आपका सपना हमारा प्रयास

PROJECT


PARK INFINIA

luxu residences at RAJA PARK, Jaipur

ARCHITECT


ARCHITECTURE | URBAN PLANNING | INTERIORS

124, HIMMAT NAGAR, TONK ROAD, JAIPUR
PHONE - 0141-2706227, 2712377
email- ideasjaipur@gmail.com, web: www.ideasjaipur.com

NOTES :-		
1) THIS DRAWING IS PROPERTY OF IDEAS, JAIPUR		
2) UNAUTHORIZED USE OF THIS DRAWING WITHOUT PERMISSION IS STRICTLY PROHIBITED.		
3) ALL DIMENSIONS ARE IN MM, UNLESS NOTED OTHERWISE.		
4) ANY DISCREPANCY ARISING SHOULD BE INFORMED TO THE ARCHITECT IMMEDIATELY.		
NOS.	DATE	PRINT ISSUED TO
REVISIONS:-		
S.No.	DATE	REMARKS
KEY PLAN :-		
		
PROJECT:-	PLOT NO.16, GOVIND MARG ADARSH NAGAR, RAJA PARK JAIPUR	
CLIENT:-	MANGLAM	
DRAWING TITLE	BLISS TOWER TYPICAL FLOOR FIRE PLAN	
DATE:-	August 9, 2022	DRG.NO.
CHECKED BY:-	GIRISH KHANDLWAL	AR-06
DEALT BY:-	DEEPAK	
DRAWN BY:-	AMIT	



