


50'

20'

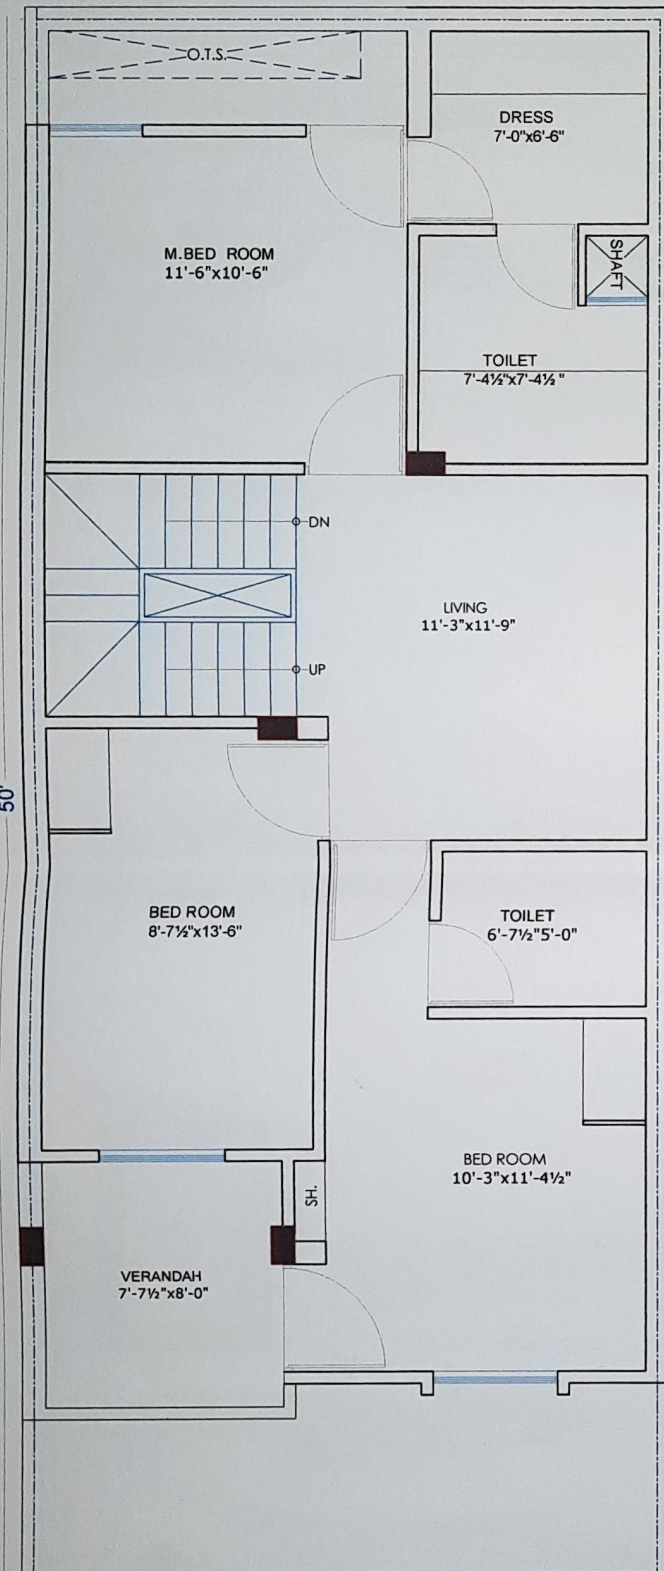

GENERAL NOTES:

1. ALL DIMENSION AND LEVEL ARE IN FEET/INCHES, AND MM
2. DO NOT SCALE THIS DRAWING. FOLLOW WRITTEN DIMENSION ONLY.
3. THIS DRAWING SHOULD BE READ IN CONJUNCTION WITH RELEVANT ARCHITECTURAL AND SERVICE DRAWING ANY DISCREPANCY SHOULD BE IMMEDIATELY BROUGHT TO NOTICE.
4. ONLY LOAD BEARING WALLS ARE SHOWN IN PLAN OTHER WALLS SHALL BE STOPPED 1/2" BELOW SOFFIT OF BEAM/SLAB AND GAP FILLED WITH LEAN CEMENT MORTAR UNLESS OTHERWISE SHOWN IN ARCHITECTURAL DRAWING.

Plan For Villa No.
37 to 42, 44 to 45,
66 to 73, 75

ABBREVIATIONS:

- * N T S = NOT TO SCALE
- * R.F. = REINFORCEMENT
- * B.W. = BOTH WAYS
- * T/B = TOP & BOTTOM

DESIGN DATA:-

GRADE OF CONCRETE	M-25
GRADE OF STEEL	Fe-500 D
BUILDING DESIGN FOR	G+F+S
SBC CONSIDERED	15 T/m2

REVISION NO.	DATE:	REMARK
--------------	-------	--------

PROJECT:

PROPOSED SANJEEVNI TRIANGLE
CROSS WINDS INDEPENDENT VILLAS
AT SEC.-30,BEHIND SKIT COLLEGE,NEAR
SHIV NAGAR -III,VILLAGE -RAMNAGARIA
JAGATPURA, JAIPUR,(RAJ.)

DRAWING TITLE:

FIRST FLOOR PLAN

ARCHITECTS:

Shamod
Ar. Sharad Maheshwari
Registration No.-CA/2020/121810

STRUCTURAL CONSULTANT:

CADD DEVELOPED:-

DESIGN BY:-


CHECKED BY:-

SCALE:-

DRAWING NO.

REVISION NO.

DATE:

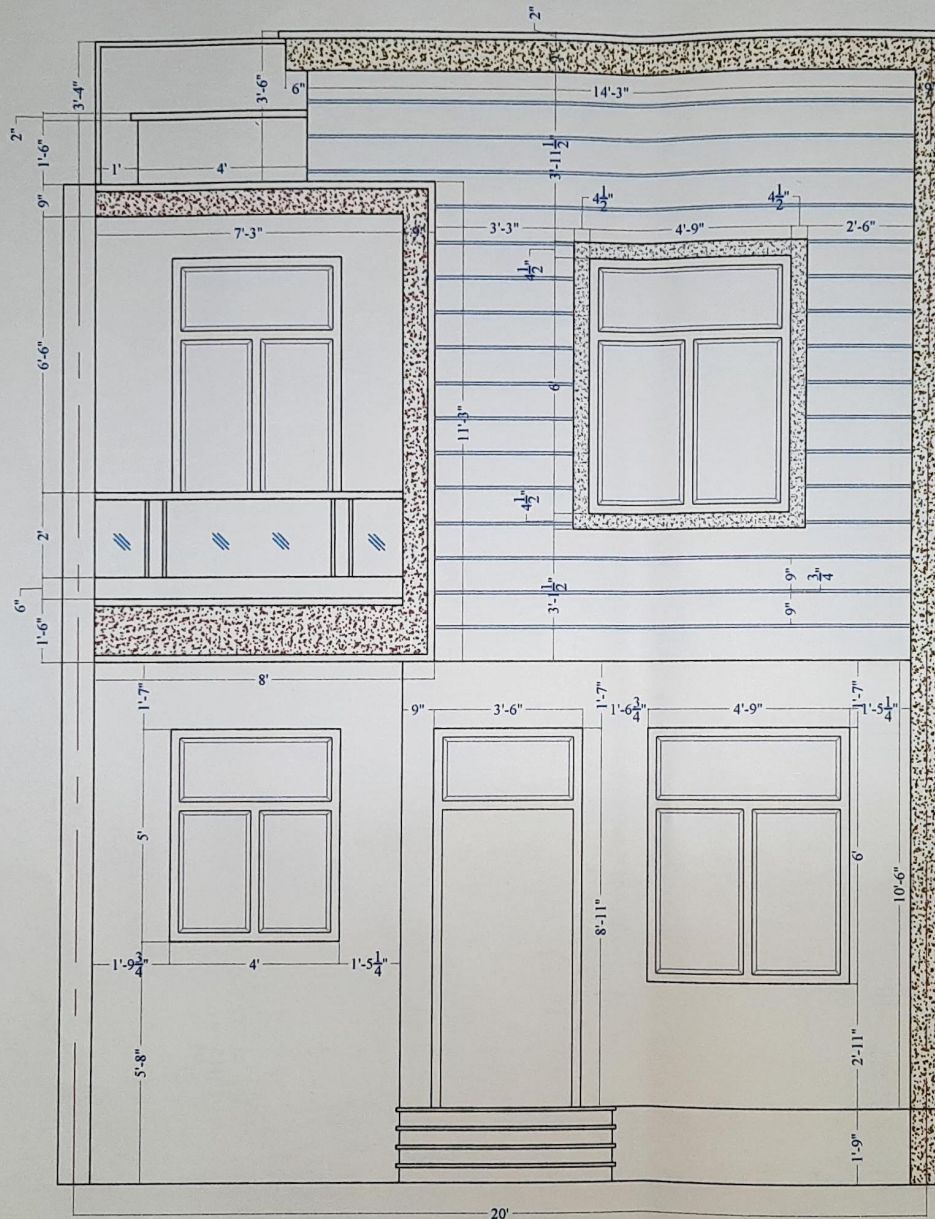

GENERAL NOTE
 1. ALL DIMENSION AND LEVEL ARE IN FEET, INCHES AND MM
 2. DO NOT SCALE THIS DRAWING. FOLLOW WRITTEN DIMENSION ONLY.
 3. THIS DRAWING SHOULD BE READ IN CONJUNCTION WITH RELEVANT ARCHITECTURAL AND SERVICE DRAWING ANY DISCREPANCY SHOULD BE IMMEDIATELY BROUGHT TO NOTICE.
 4. ONLY LOAD BEARING WALLS ARE SHOWN IN PLAN OTHER WALLS SHALL BE STOPPED 1/2" BELOW SOFFIT OF BEAMS AND GAF FILLED WITH LEAN CEMENT MORTAR UNLESS OTHERWISE SHOWN IN ARCHITECTURAL DRAWING.

Plan For Villa No.
 37 to 42, 44 to 45,
 66 to 73, 75

ABBREVIATIONS
 *T.S. = NOT TO SCALE
 *R.F. = REINFORCEMENT
 *B.W. = BOTH WALLS
 *T.B. = TOP & BOTTOM

DESIGN DATA
 GRADE OF CONCRETE M-20
 GRADE OF STEEL F4-200 G
 BUILDING DESIGN FOR GFF-3
 SEC. CONSIDERED 1.15 IMPD

REVISION NO. DATE. REMARK

PROJECT

PROPOSED SANJEEVI TRIANGLE
 CROSS WINDS INDEPENDENT VILLAS
 AT SEC-30, BEHIND SKIT COLLEGE NEAR
 SHIV NAGAR-III VILLAGE, RAMNAGARIA
 JAGATPURA, JAIPUR, (RAJ.)

DRAWING TITLE

FRONT ELEVATION OF WORKING

ARCHITECT

Sharad
 Ar. Sharad Maheshwari
 Registration No.-CA/2020/121810

STRUCTURAL CONSULTANT

CADD DEVELOPED -
 DESIGN BY -
 CHECKED BY -
 SCALE -
 DRAWING NO.
 REVISION NO.
 DATE: