


PROJECT NAME:-
ARCHI LOVENEST


PROMOTER NAME:-
 M/S ARCHI CIVIL CONSTRUCTION
 PVT.LTD.
 THROUGH DIRECTOR SH. RISHABH
 BHANAWAT
 S/O SH. MEETHALAL BHANAWAT
 AT PLOT NO. 1 , KH. NO. 2728 / 2165, 2166
 REVENUE VILLAGE , MANVA KHEDA
 UDAIPUR (RAJ.)

TITLE :-STRUCTURAL-01
DRAWING: -RAFT DETAIL 01

Gopal Bhadu
Gopal Bhadu
 Civil Engineer
 M.Tech (Structure)

SIG. OF ENGINEER

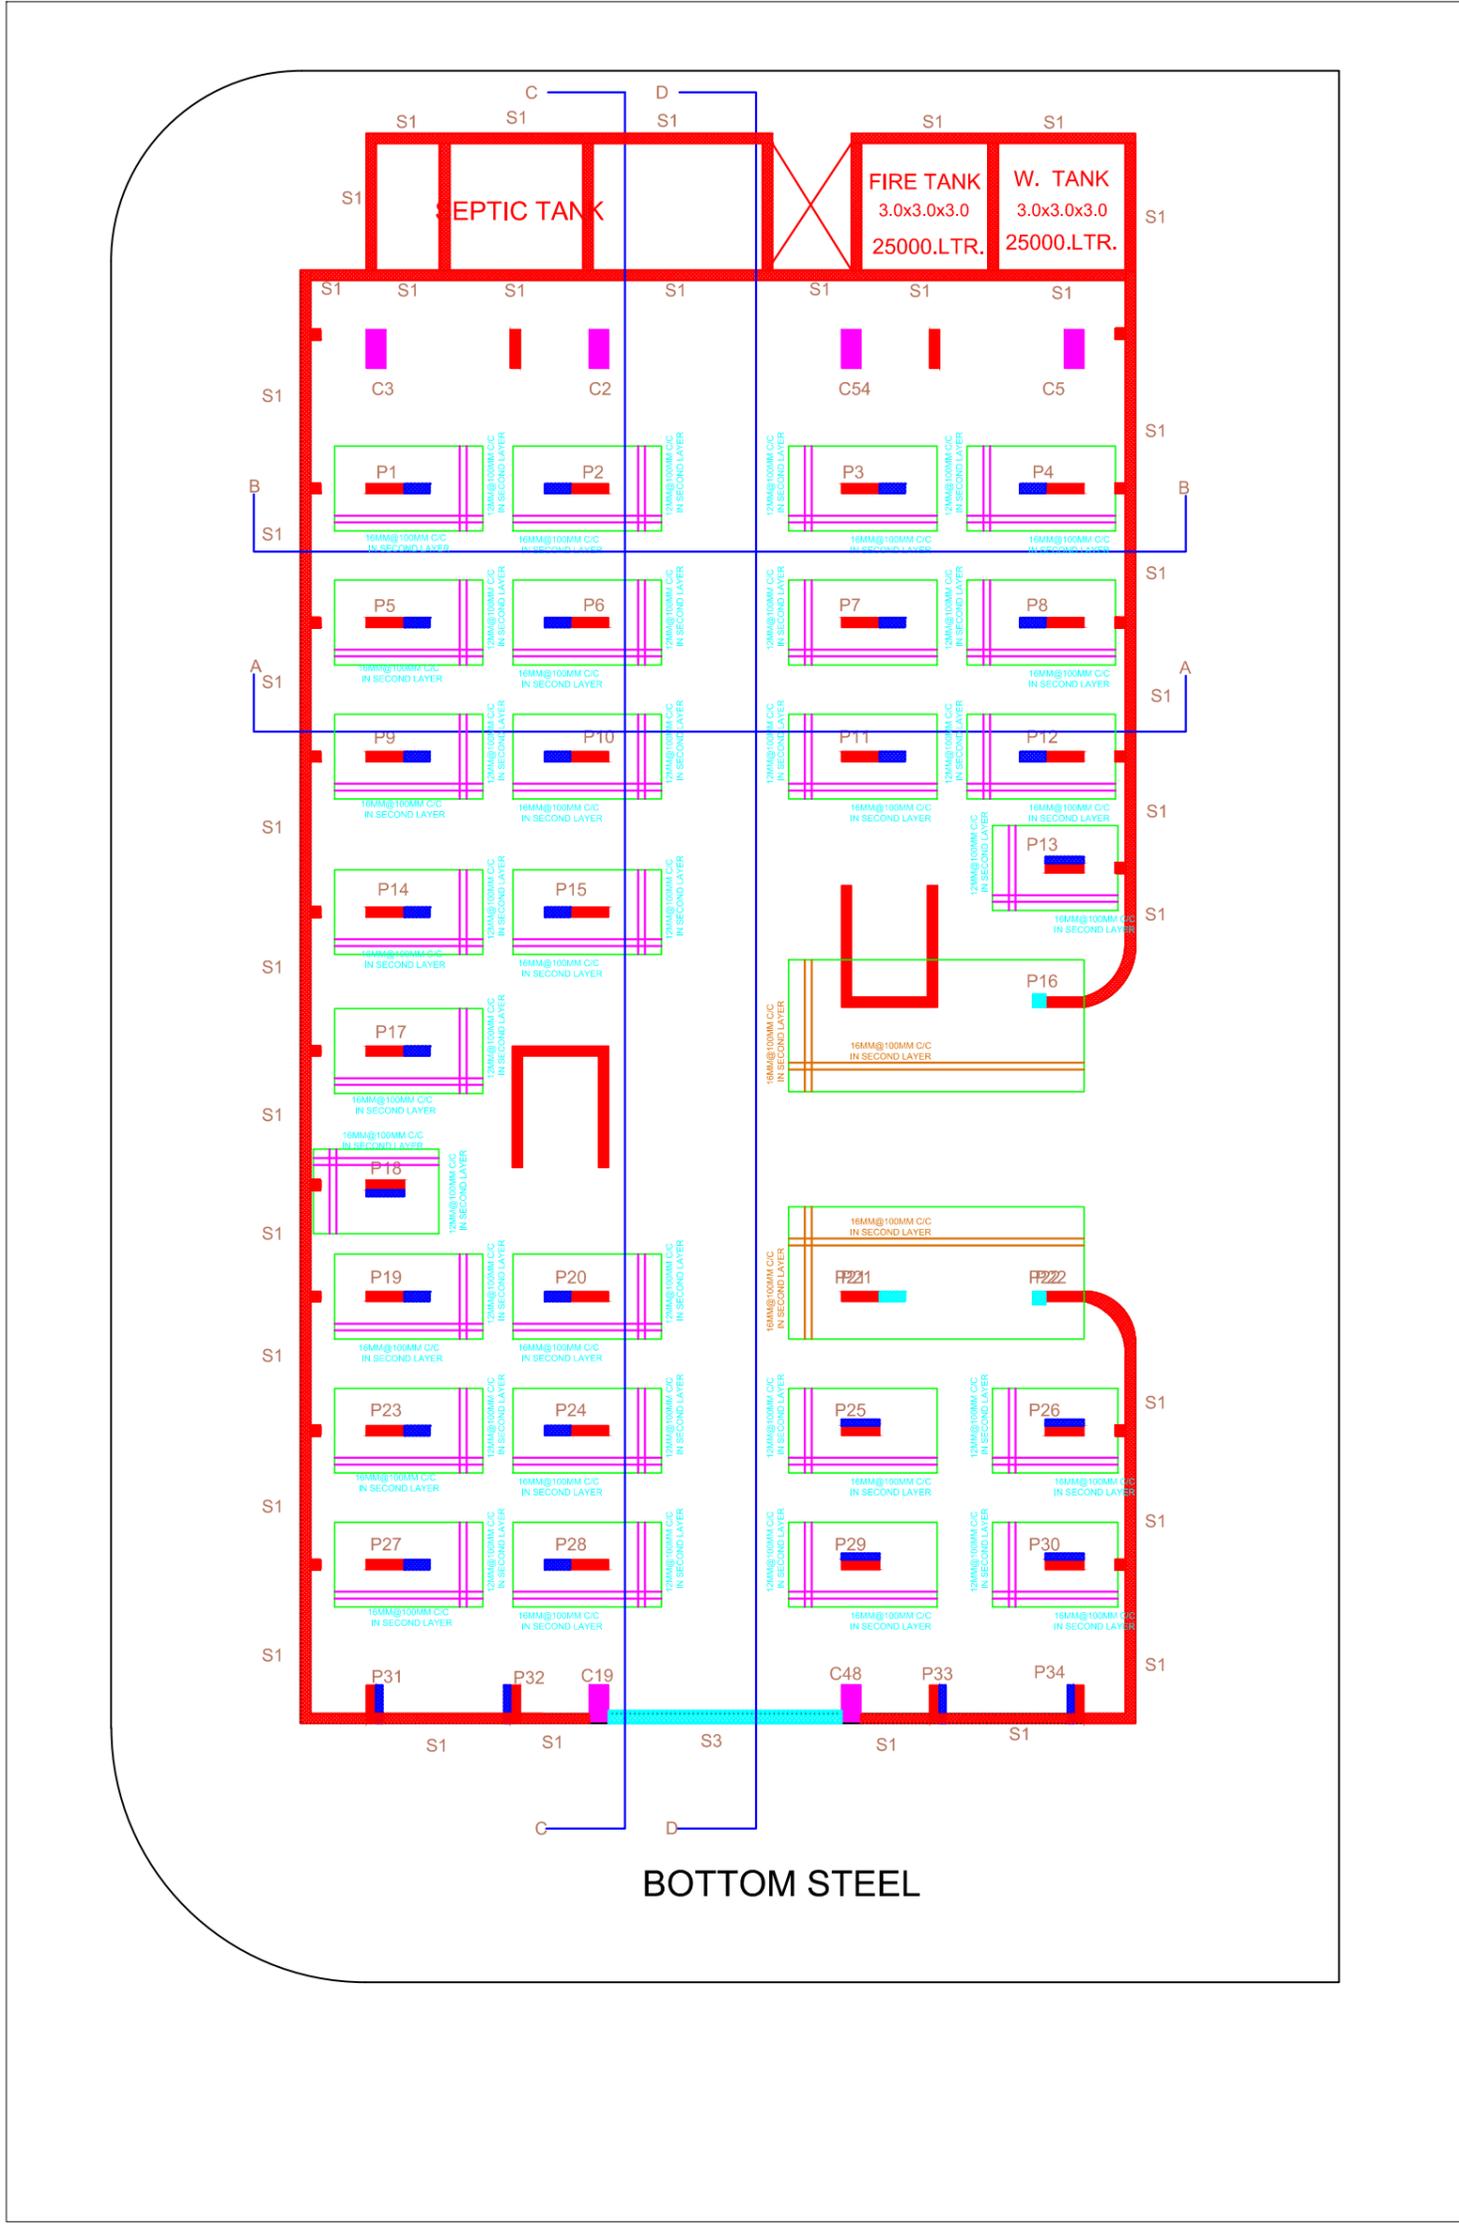

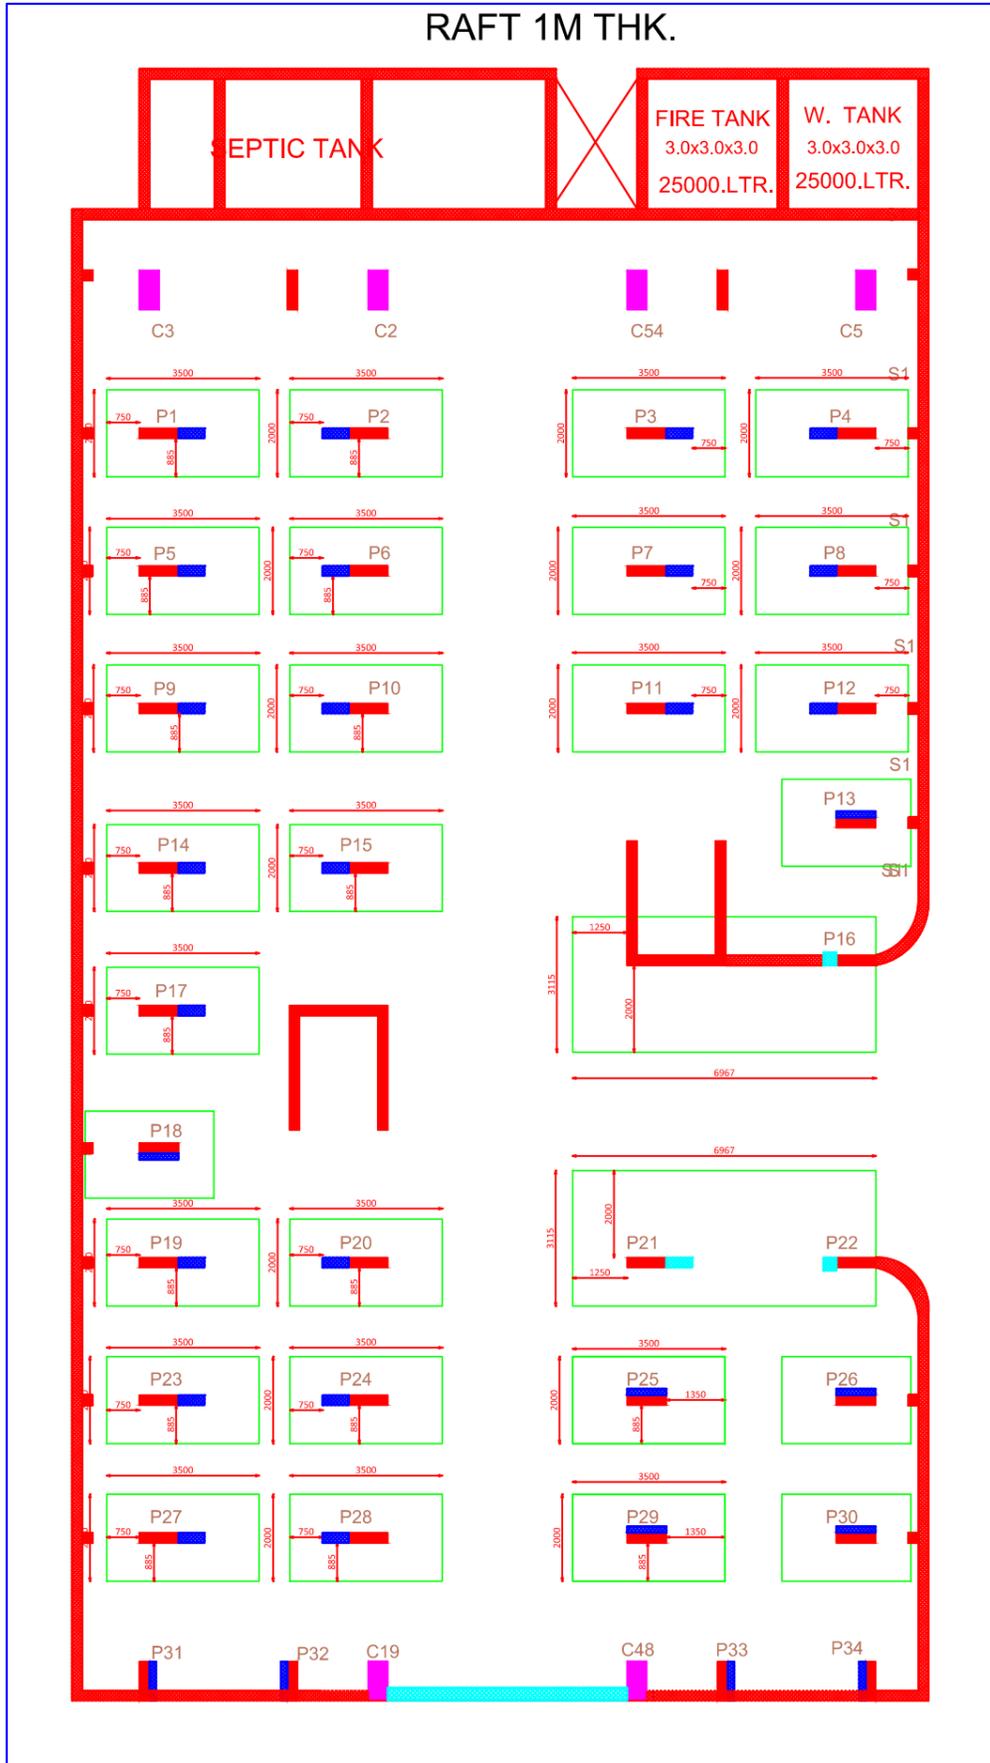


PROJECT NAME:-
ARCHI LOVENEST

PROMOTER NAME:-
M/S ARCHI CIVIL CONSTRUCTION
PVT.LTD.
THROUGH DIRECTOR SH. RISHABH
BHANAWAT
S/O SH. MEETHALAL BHANAWAT
AT PLOT NO. 1 , KH. NO. 2728 / 2165, 2166
REVENUE VILLAGE , MANVA KHEDA
UDAIPUR (RAJ.)

TITLE: -STRUCTURAL-02
DRAWING: -RAFT DETAIL-02

Gopal Bhadu
Gopal Bhadu
Civil Engineer
M.Tech (Structure)

SIG. OF ENGINEER

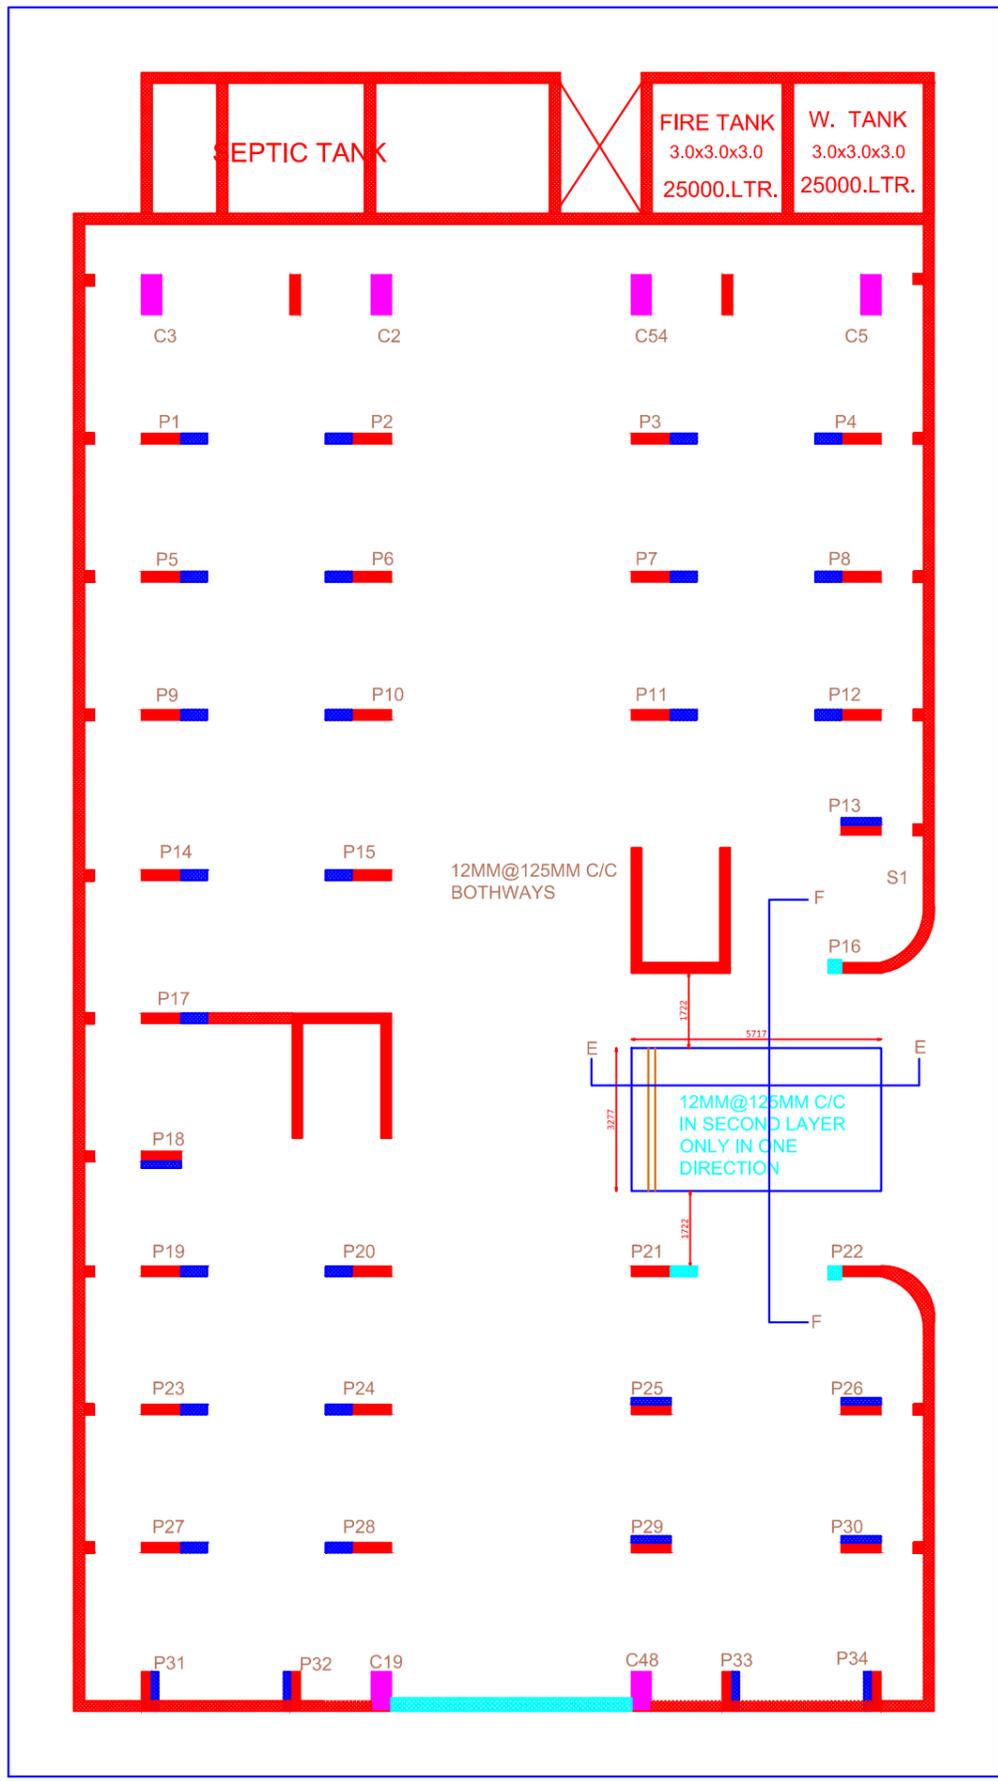

TOP STEEL


PROJECT NAME:-
ARCHI LOVENEST

PROMOTER NAME:-
M/S ARCHI CIVIL CONSTRUCTION
PVT.LTD.
THROUGH DIRECTOR SH. RISHABH
BHANAWAT
S/O SH. MEETHALAL BHANAWAT
AT PLOT NO. 1 , KH. NO. 2728 / 2165, 2166
REVENUE VILLAGE , MANVA KHEDA
UDAIPUR (RAJ.)


TITLE: -STRUCTURAL-03
DRAWING: -RAFT DETAIL-03

Gopal Bhadu
Gopal Bhadu
Civil Engineer
M.Tech (Structure)

SIG. OF ENGINEER

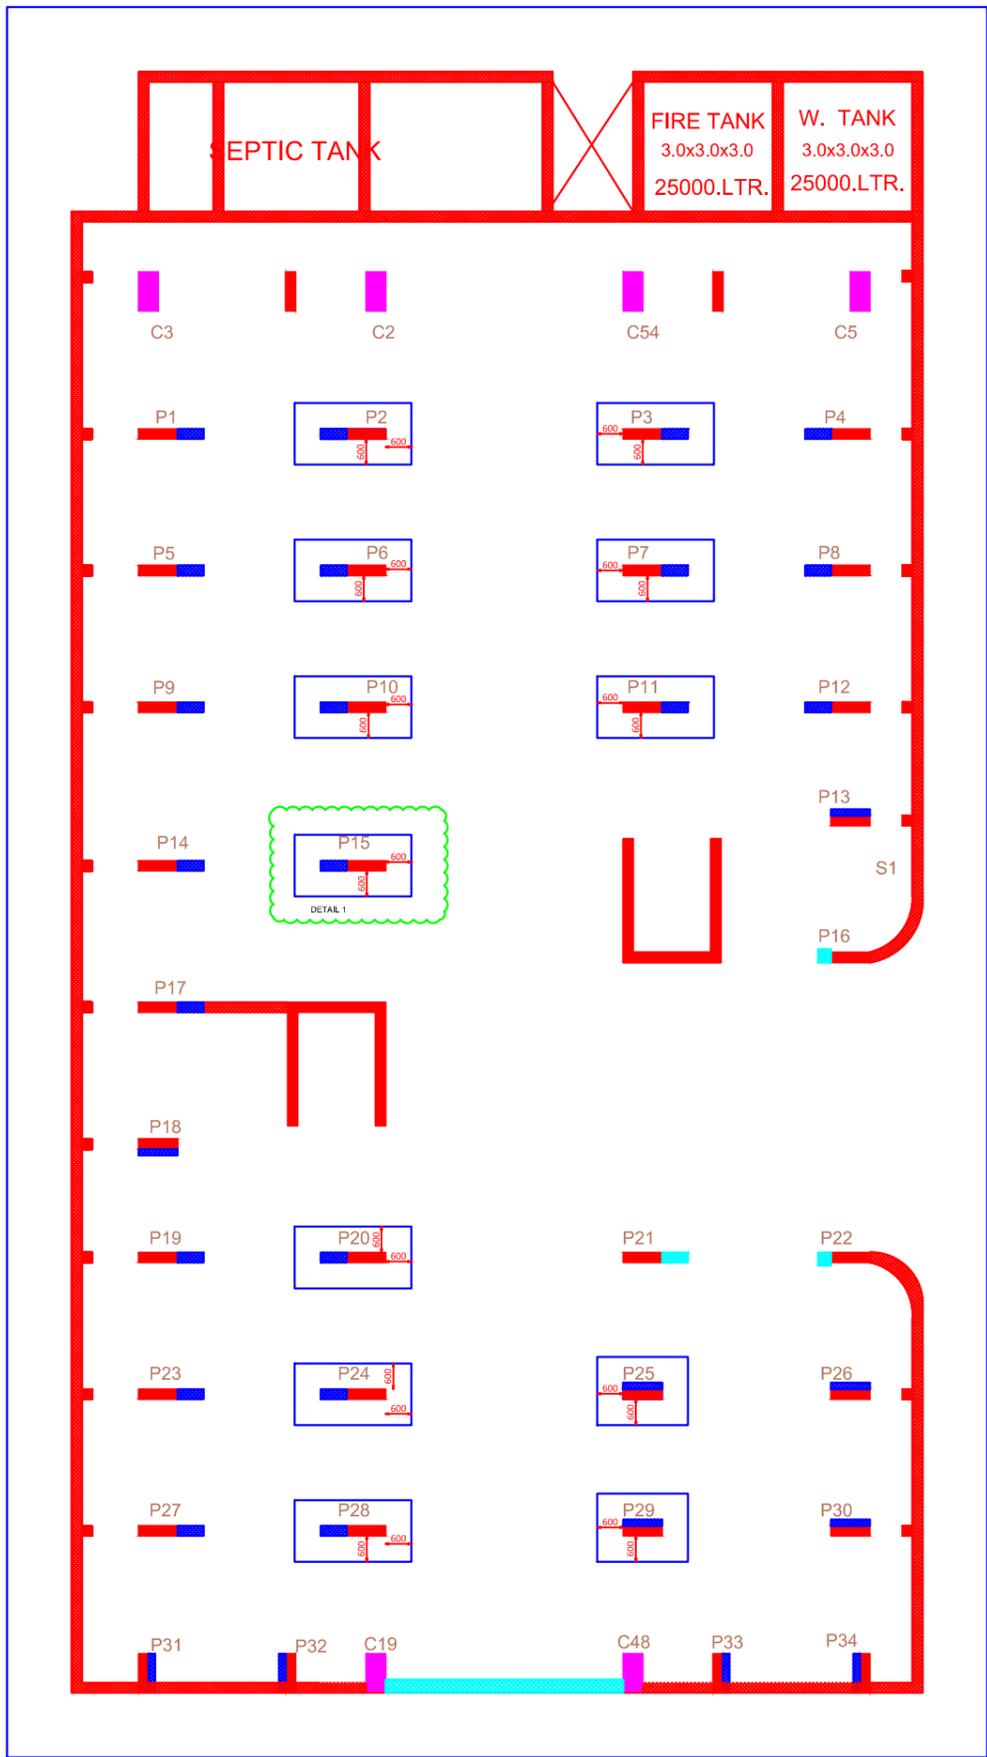

COLUMN CAPITAL DETAIL

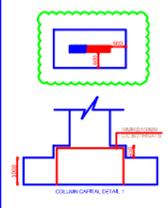

PROJECT NAME:-
ARCHI LOVENEST

PROMOTER NAME:-
M/S ARCHI CIVIL CONSTRUCTION
PVT.LTD.
THROUGH DIRECTOR SH. RISHABH
BHANAWAT
S/O SH. MEETHALAL BHANAWAT
AT PLOT NO. 1 , KH. NO. 2728 / 2165, 2166
REVENUE VILLAGE , MANVA KHEDA
UDAIPUR (RAJ.)


TITLE: -STRUCTURAL-04
DRAWING: -RAFT DETAIL-04


Gopal Bhadu
 Civil Engineer
 M.Tech (Structure)


SIG. OF ENGINEER

PROJECT NAME:-
ARCHI LOVENEST

PROMOTER NAME:-
M/S ARCHI CIVIL CONSTRUCTION
PVT.LTD.
THROUGH DIRECTOR SH. RISHABH
BHANAWAT
S/O SH. MEETHALAL BHANAWAT
AT PLOT NO. 1 , KH. NO. 2728 / 2165, 2166
REVENUE VILLAGE , MANVA KHEDA
UDAIPUR (RAJ.)

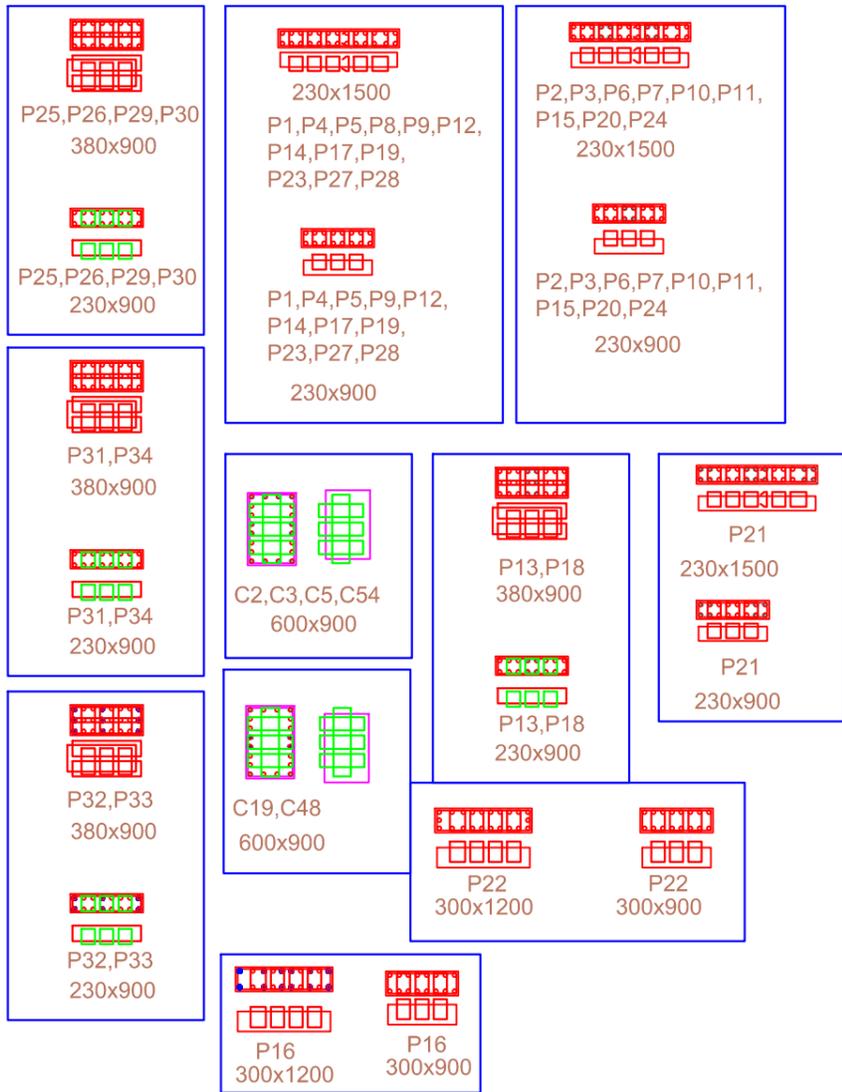

LIFT DETAIL


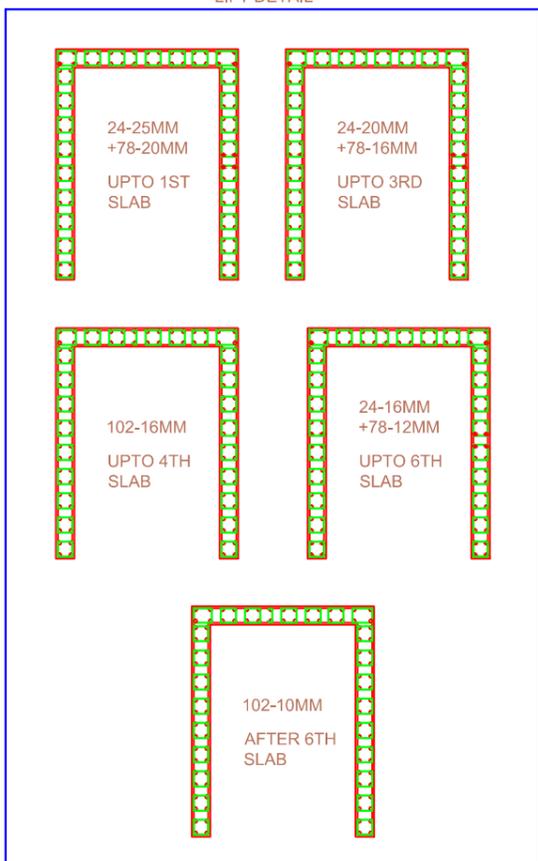


TITLE: -STRUCTURAL-05
DRAWING: -COLUMN AND LIFT DETAIL

Gopal Bhadu
Civil Engineer
M.Tech (Structure)


SIG. OF ENGINEER

PLAN OF RETAINING WALL

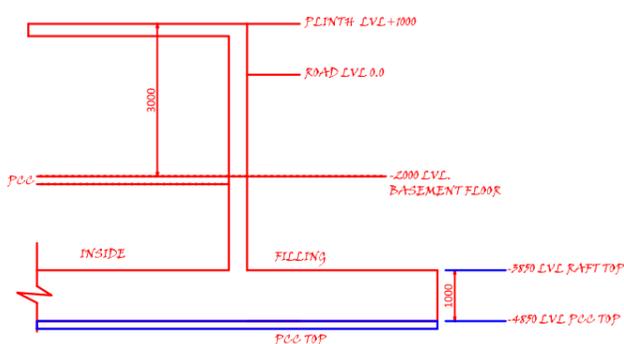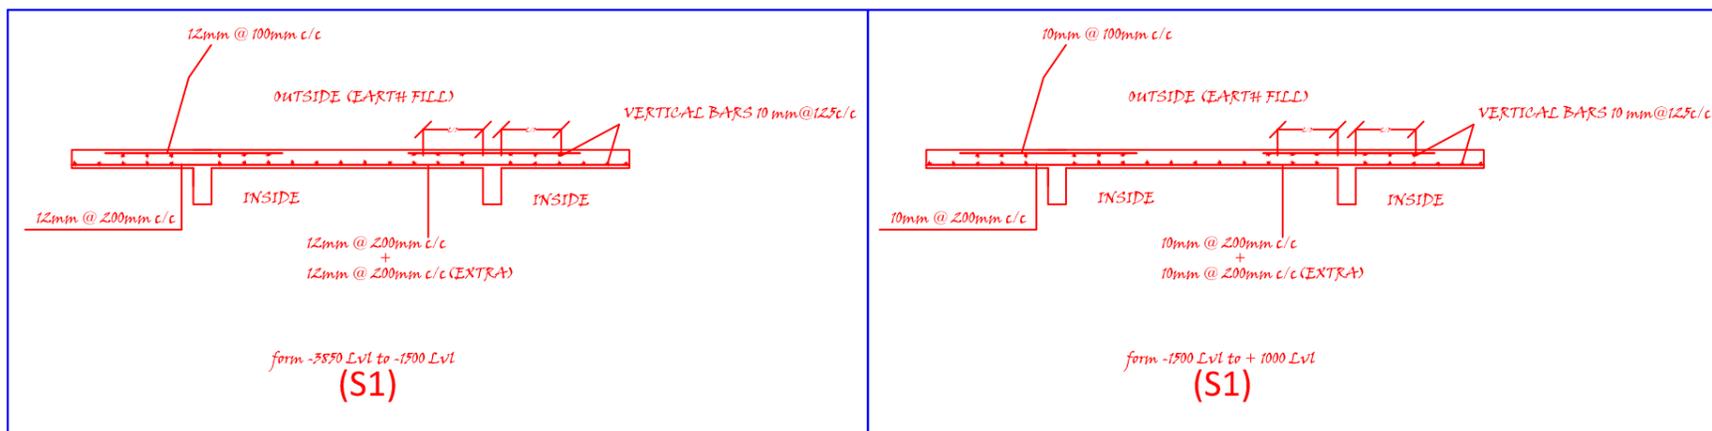

ELEVATION OF RETAINING WALL

PLAN OF RETAINING WALL

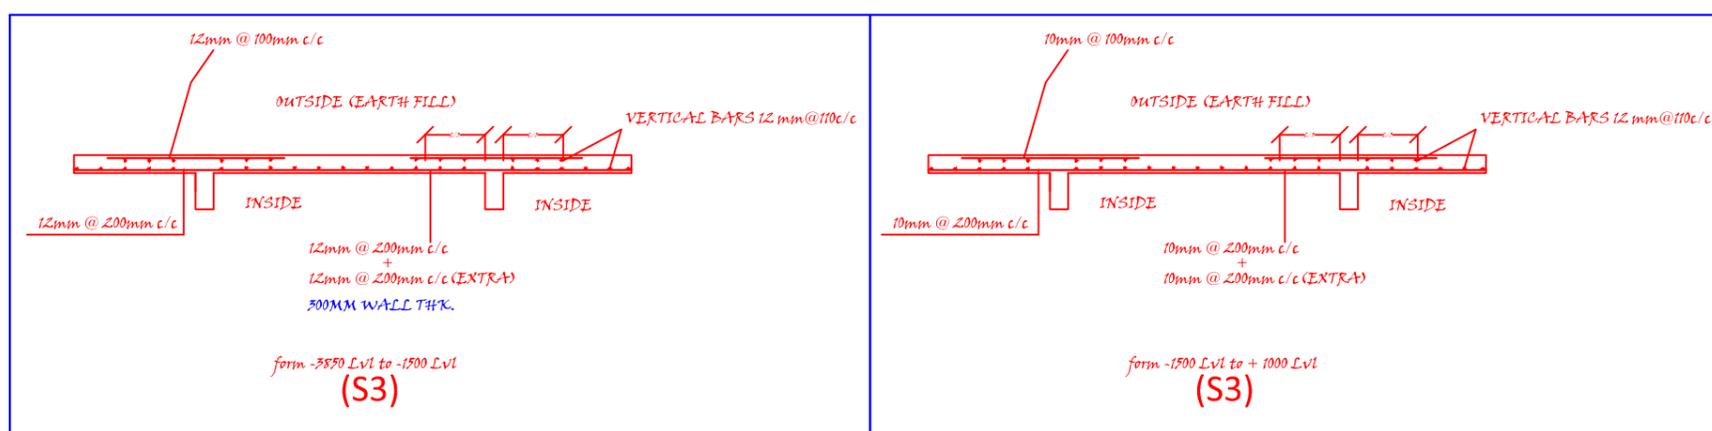


PROJECT NAME:-
ARCHI LOVENEST

PROMOTER NAME:-
M/S ARCHI CIVIL CONSTRUCTION
PVT.LTD.
THROUGH DIRECTOR SH. RISHABH
BHANAWAT
S/O SH. MEETHALAL BHANAWAT
AT PLOT NO. 1 , KH. NO. 2728 / 2165, 2166
REVENUE VILLAGE , MANVA KHEDA
UDAIPUR (RAJ.)

TITLE: -STRUCTURAL-06
DRAWING: -RETAINING WALL DETAIL

Gopal Bhadu
Gopal Bhadu
Civil Engineer
M.Tech (Structure)

SIG. OF ENGINEER

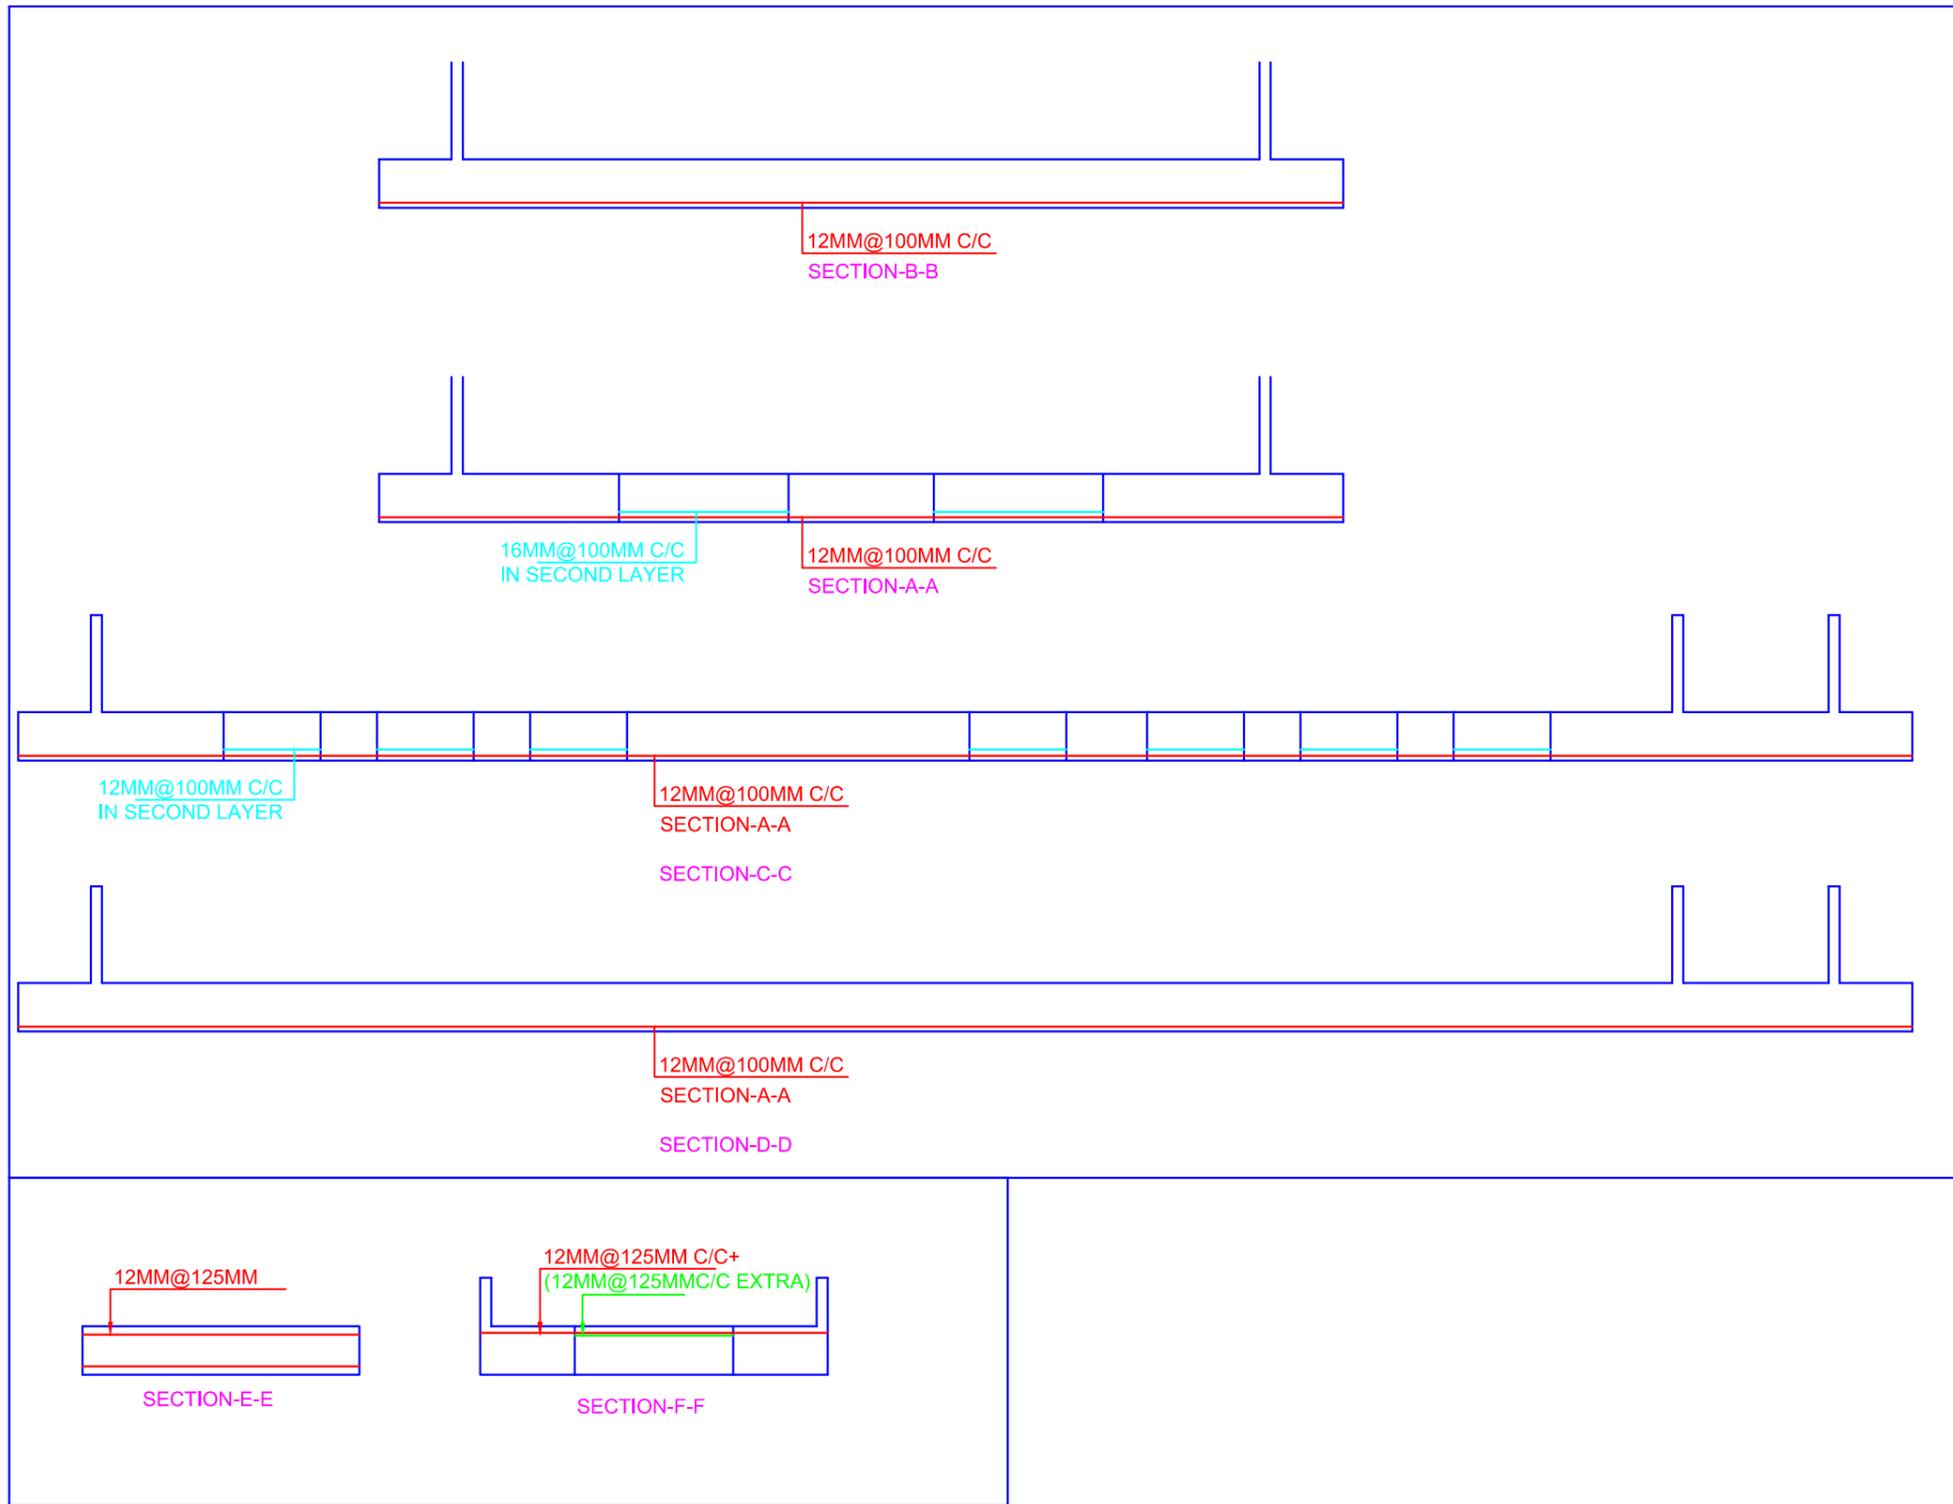


PROJECT NAME:-
ARCHI LOVENEST

PROMOTER NAME:-
 M/S ARCHI CIVIL CONSTRUCTION
 PVT.LTD.
 THROUGH DIRECTOR SH. RISHABH
 BHANAWAT
 S/O SH. MEETHALAL BHANAWAT
 AT PLOT NO. 1 , KH. NO. 2728 / 2165, 2166
 REVENUE VILLAGE , MANVA KHEDA
 UDAIPUR (RAJ.)

TITLE: -STRUCTURAL-07
DRAWING: -RAFT DETAIL

Gopal Bhadu
Gopal Bhadu
 Civil Engineer
 M.Tech (Structure)

SIG. OF ENGINEER

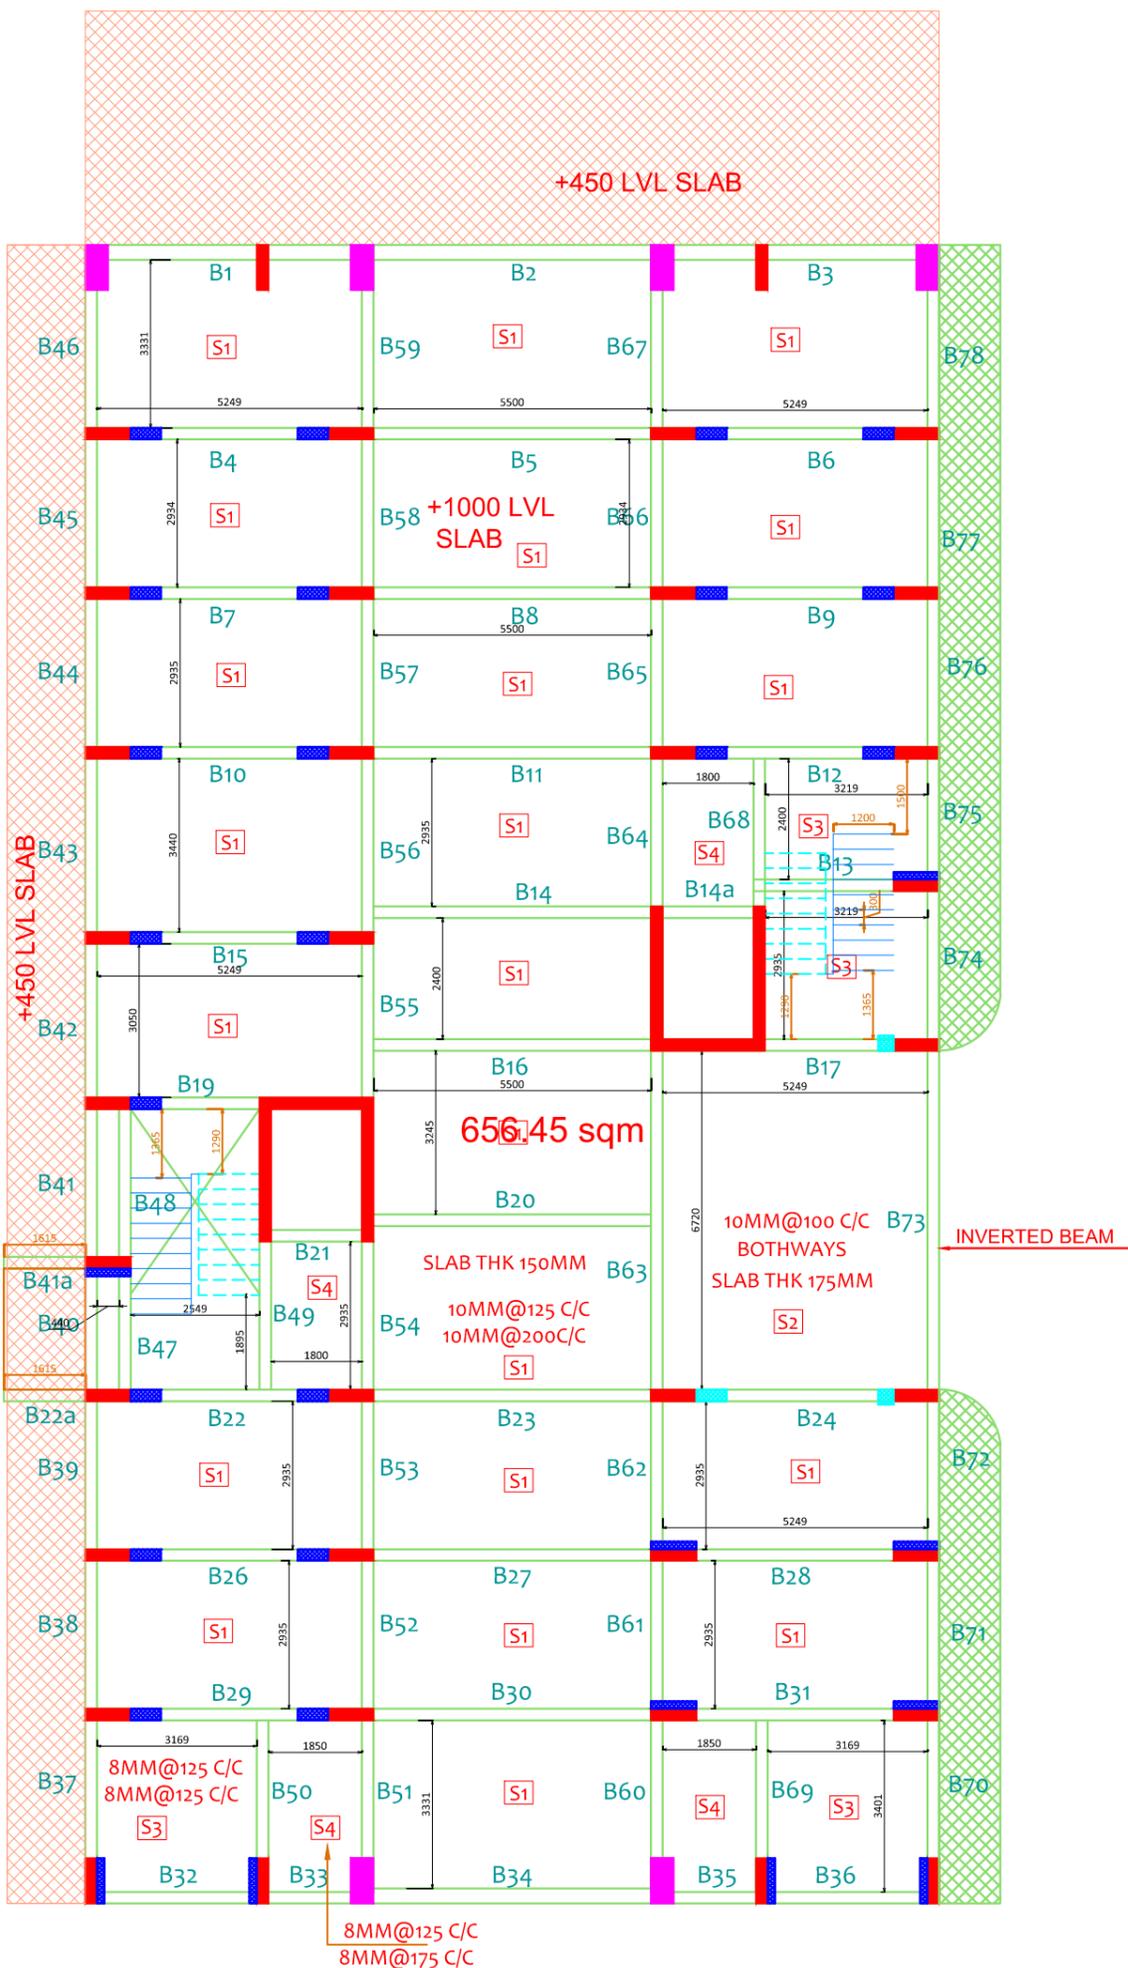

PROJECT NAME:-
ARCHI LOVENEST

PROMOTER NAME:-
 M/S ARCHI CIVIL CONSTRUCTION
 PVT.LTD.
 THROUGH DIRECTOR SH. RISHABH
 BHANAWAT
 S/O SH. MEETHALAL BHANAWAT
 AT PLOT NO. 1 , KH. NO. 2728 / 2165, 2166
 REVENUE VILLAGE , MANVA KHEDA
 UDAIPUR (RAJ.)

TITLE: -STRUCTURAL-08
DRAWING: -BASEMENT SLAB DETAIL

Gopal Bhadu
 Civil Engineer
 M.Tech (Structure)

SIG. OF ENGINEER

PROJECT NAME:-
ARCHI LOVENEST


PROMOTER NAME:-
M/S ARCHI CIVIL CONSTRUCTION
PVT.LTD.
THROUGH DIRECTOR SH. RISHABH
BHANAWAT
S/O SH. MEETHALAL BHANAWAT
AT PLOT NO. 1 , KH. NO. 2728 / 2165, 2166
REVENUE VILLAGE , MANVA KHEDA
UDAIPUR (RAJ.)



TITLE: -STRUCTURAL-09
DRAWING: -BASEMENT SLAB
BEAM DETAIL

Gopal Bhadu
Civil Engineer
M.Tech (Structure)

SIG. OF ENGINEER

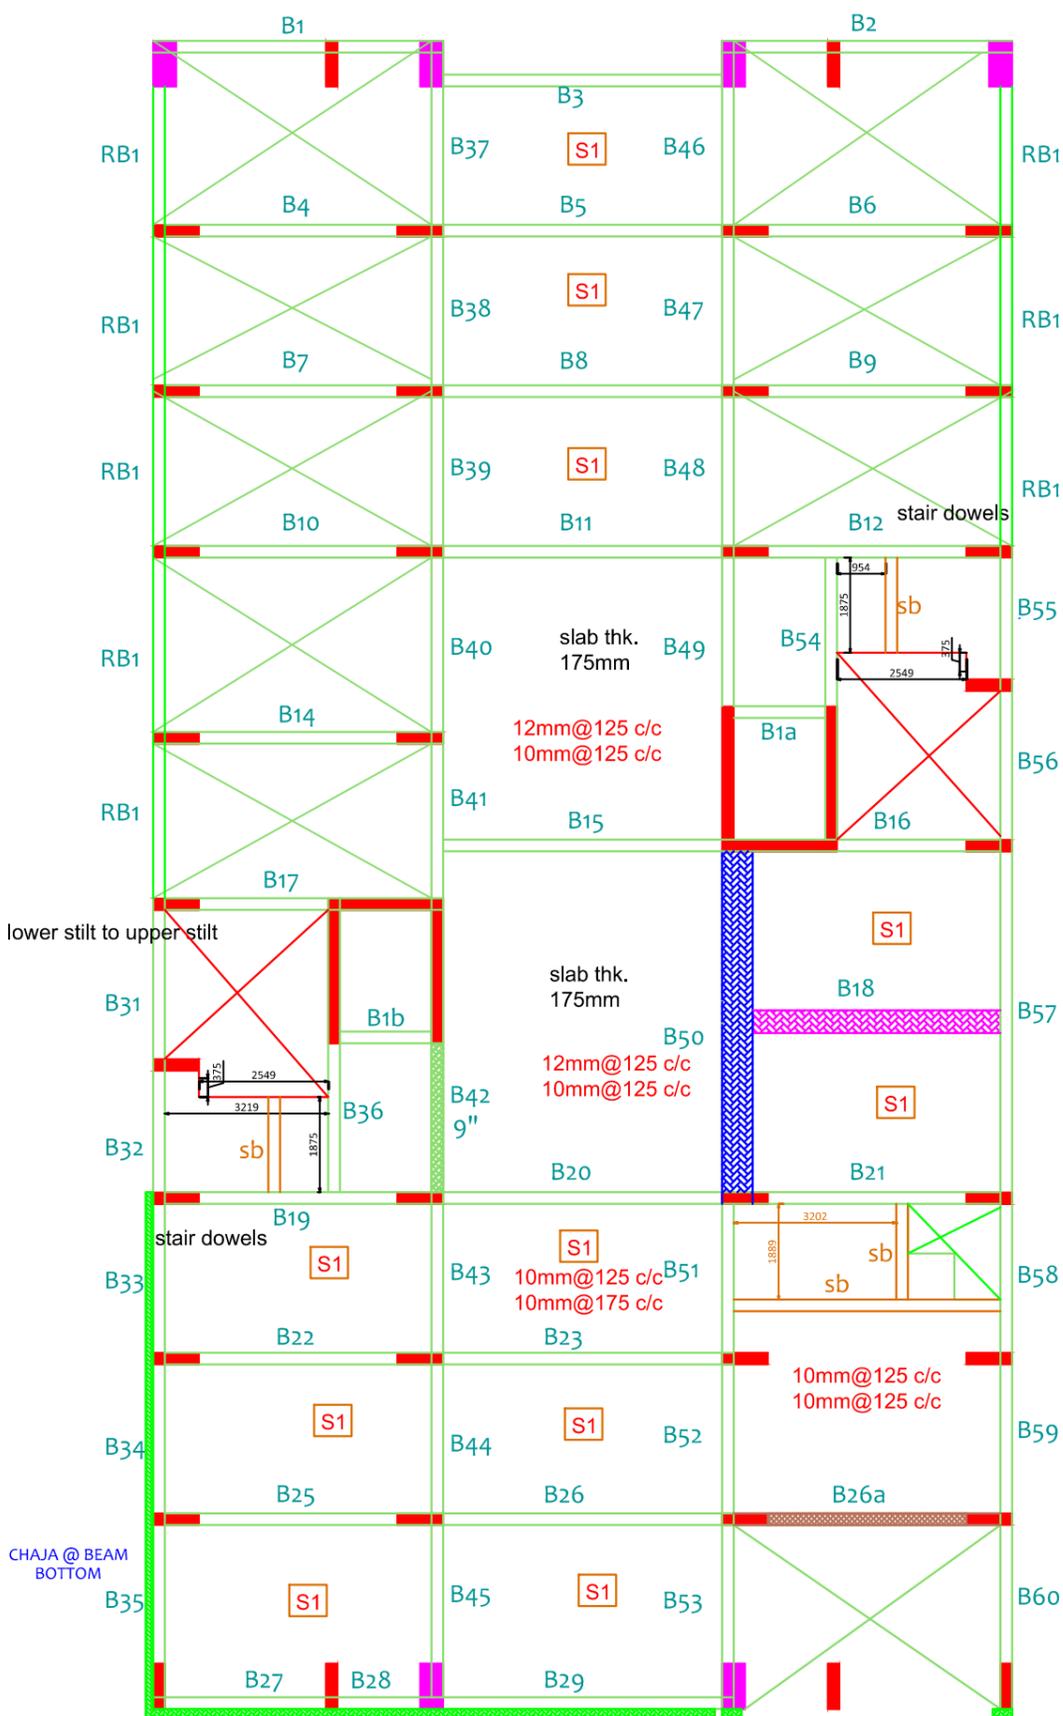

PROJECT NAME:-
ARCHI LOVENEST

PROMOTER NAME:-
M/S ARCHI CIVIL CONSTRUCTION
PVT.LTD.
THROUGH DIRECTOR SH. RISHABH
BHANAWAT
S/O SH. MEETHALAL BHANAWAT
AT PLOT NO. 1 , KH. NO. 2728 / 2165, 2166
REVENUE VILLAGE , MANVA KHEDA
UDAIPUR (RAJ.)


TITLE: -STRUCTURAL-10
DRAWING: -1ST STILT SLAB DETAIL

Gopal Bhadu
Civil Engineer
M.Tech (Structure)

SIG. OF ENGINEER

PROJECT NAME:-
ARCHI LOVENEST

PROMOTER NAME:-
M/S ARCHI CIVIL CONSTRUCTION
PVT.LTD.
THROUGH DIRECTOR SH. RISHABH
BHANAWAT
S/O SH. MEETHALAL BHANAWAT
AT PLOT NO. 1 , KH. NO. 2728 / 2165, 2166
REVENUE VILLAGE , MANVA KHEDA
UDAIPUR (RAJ.)

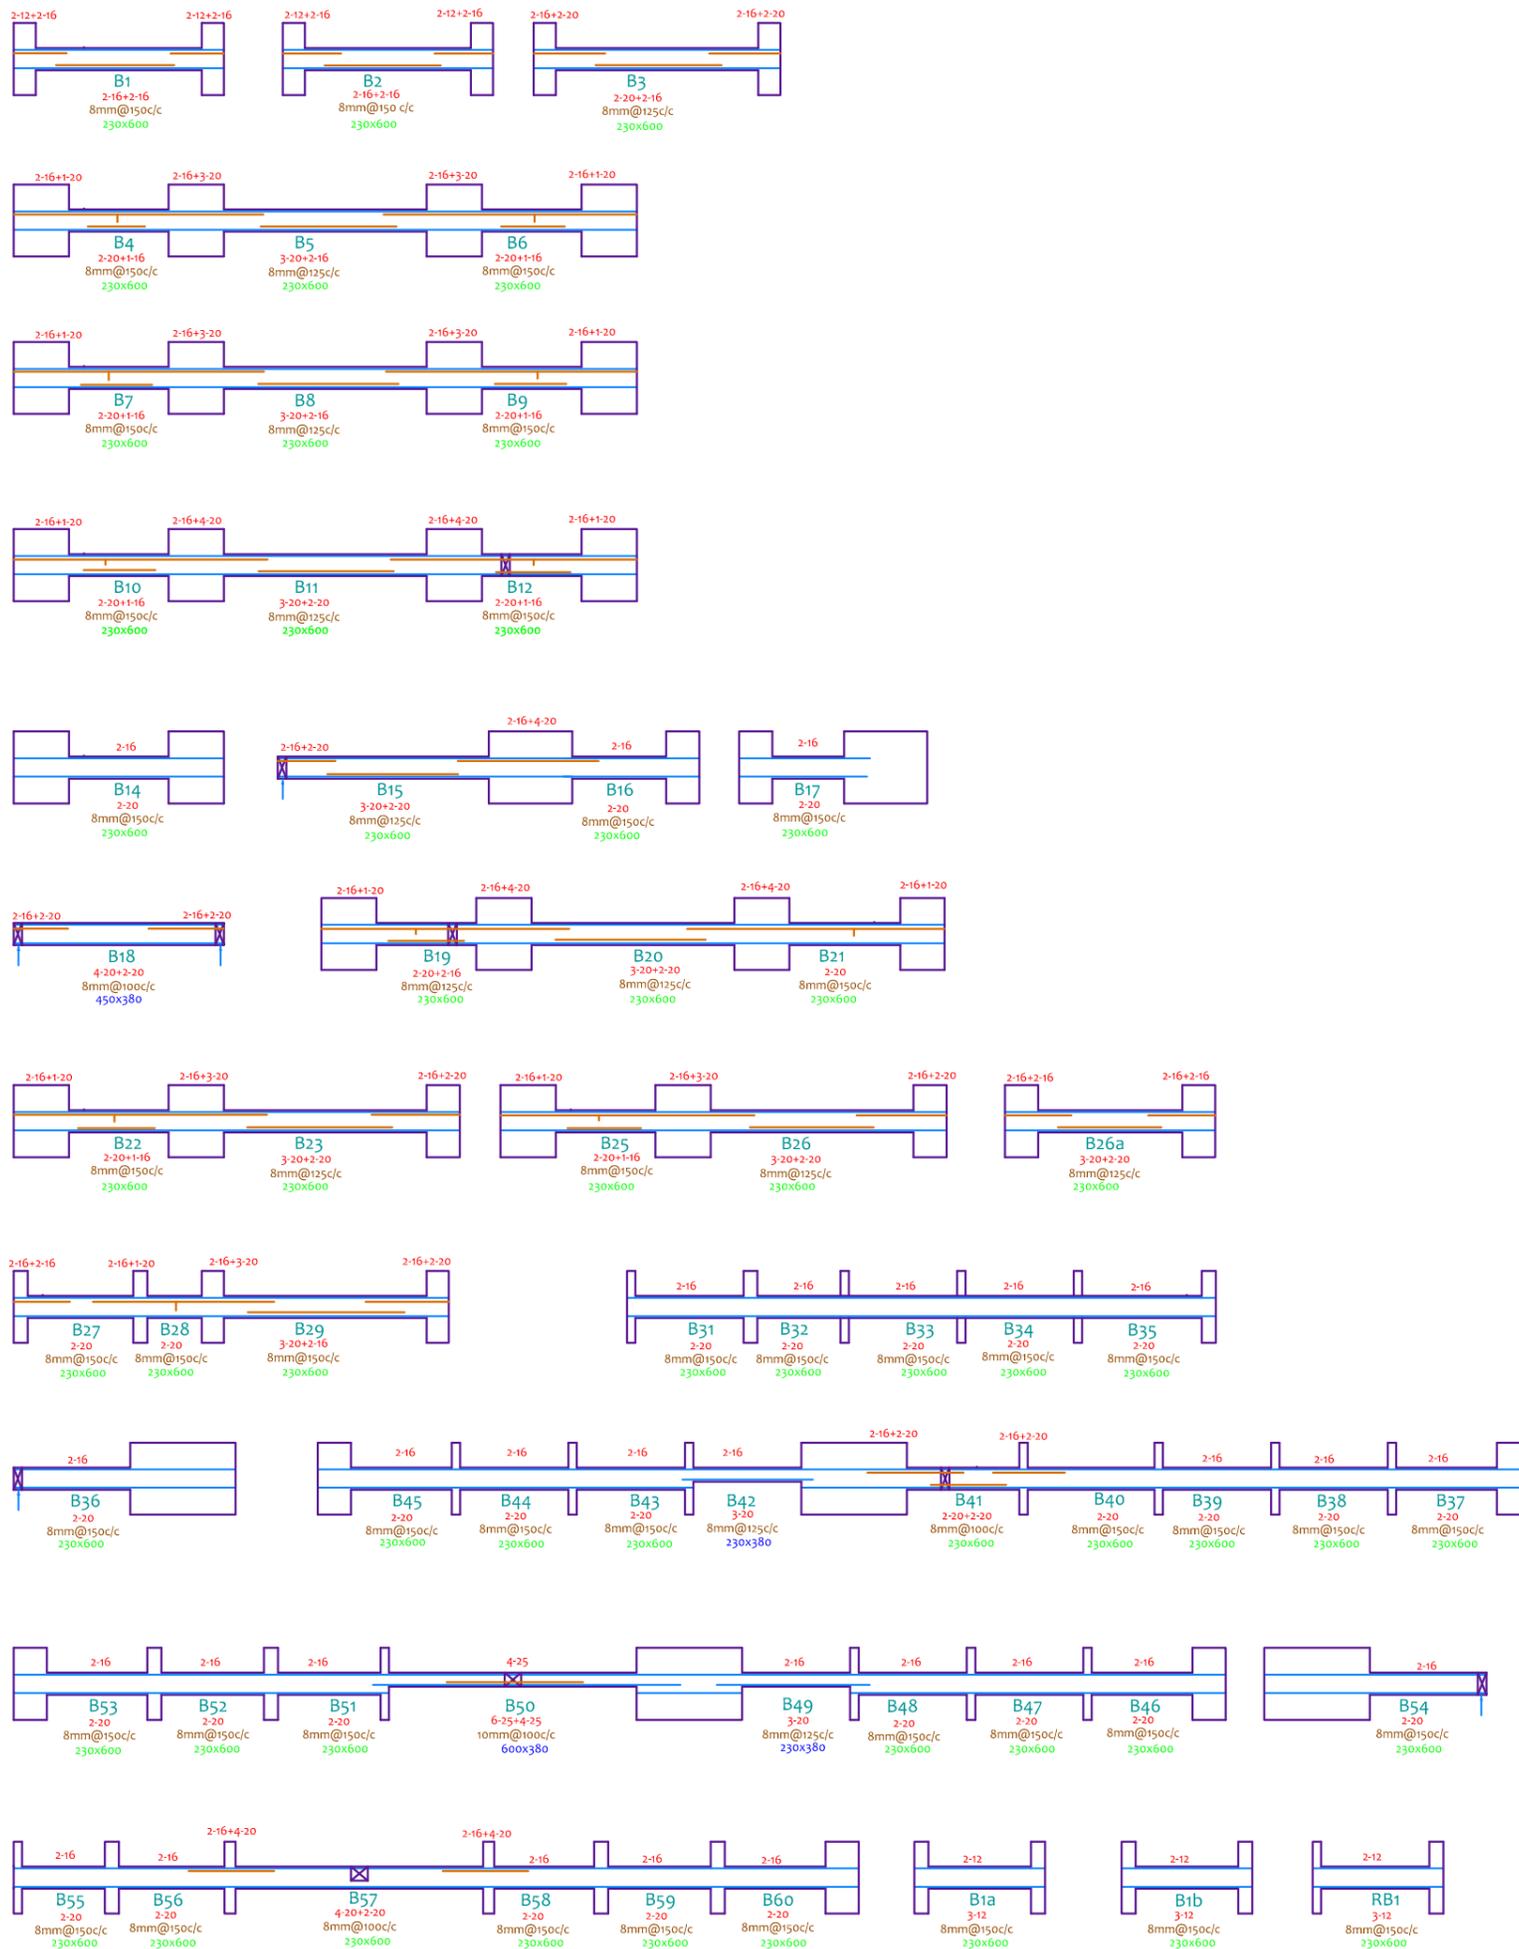


TITLE: -STRUCTURAL-11
DRAWING: -1ST STILT SLAB
BEAM DETAIL

Gopal Bhadu
Civil Engineer
M.Tech (Structure)

SIG. OF ENGINEER

PROJECT NAME:-
ARCHI LOVENEST

PROMOTER NAME:-
M/S ARCHI CIVIL CONSTRUCTION
PVT.LTD.
THROUGH DIRECTOR SH. RISHABH
BHANAWAT
S/O SH. MEETHALAL BHANAWAT
AT PLOT NO. 1 , KH. NO. 2728 / 2165, 2166
REVENUE VILLAGE , MANVA KHEDA
UDAIPUR (RAJ.)

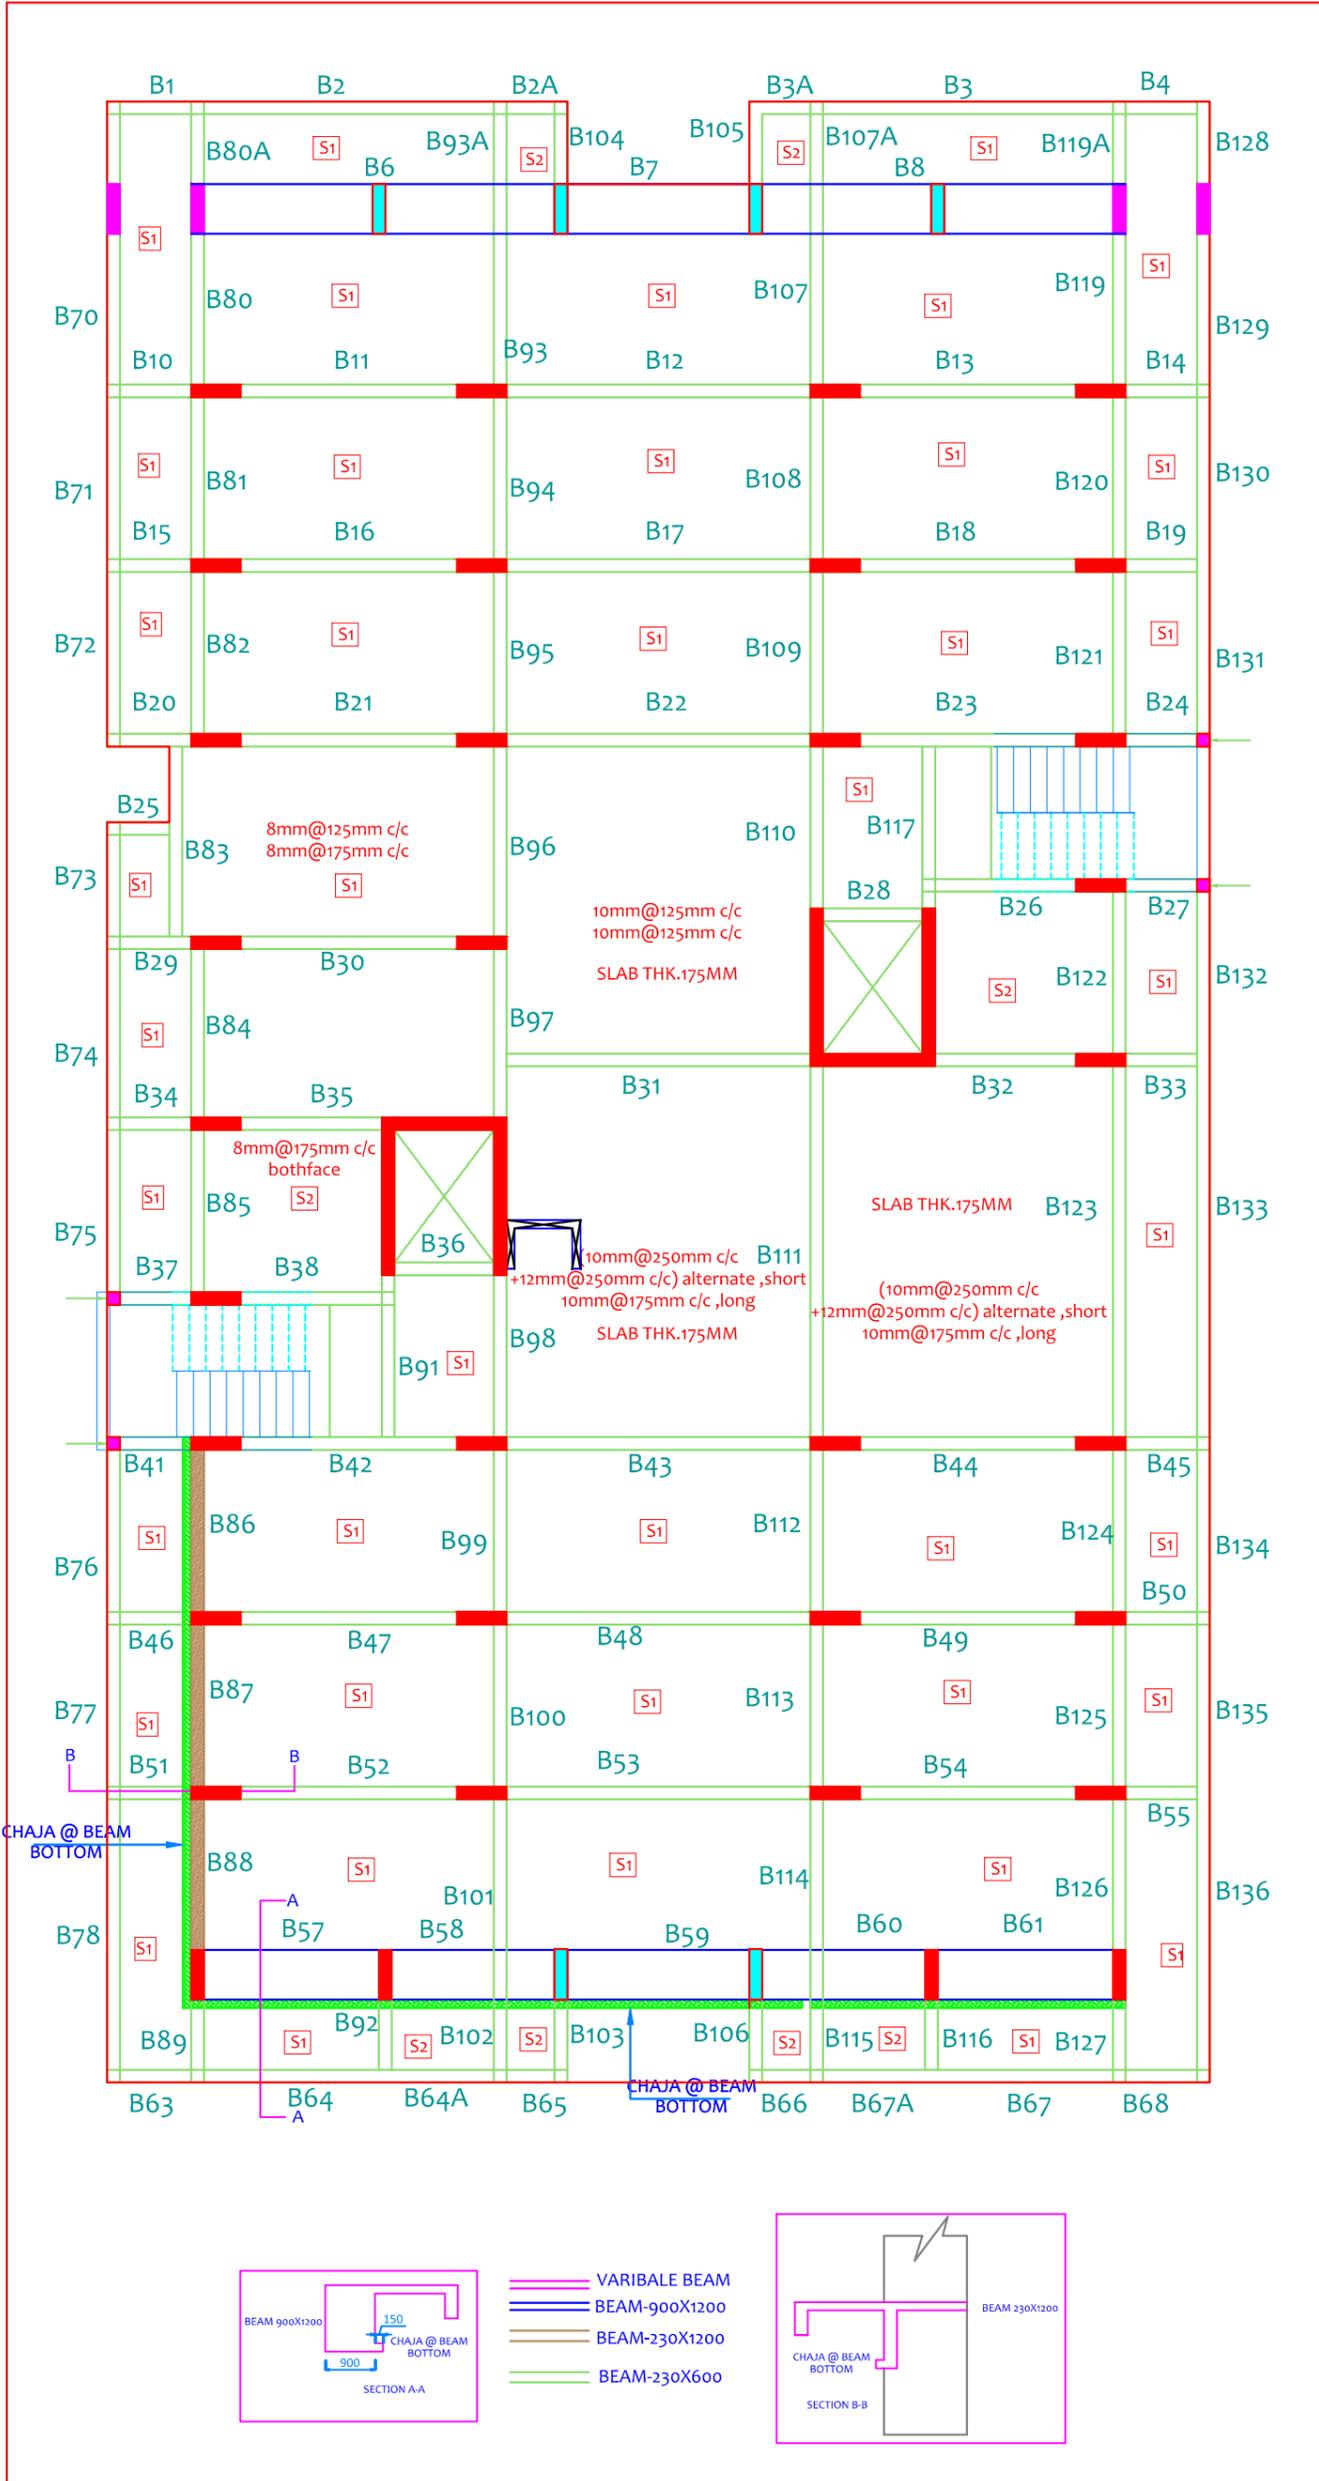

PRODUCED BY AN AUTODESK EDUCATIONAL PRODUCT


TITLE: -STRUCTURAL-12
DRAWING: -2nd STILT SLAB
BEAM DETAIL

Gopal Bhadu
Civil Engineer
M.Tech (Structure)

SIG. OF ENGINEER

PROJECT NAME:-
ARCHI LOVENEST

PROMOTER NAME:-
M/S ARCHI CIVIL CONSTRUCTION
PVT.LTD.
THROUGH DIRECTOR SH. RISHABH
BHANAWAT
S/O SH. MEETHALAL BHANAWAT
AT PLOT NO. 1 , KH. NO. 2728 / 2165, 2166
REVENUE VILLAGE , MANVA KHEDA
UDAIPUR (RAJ.)

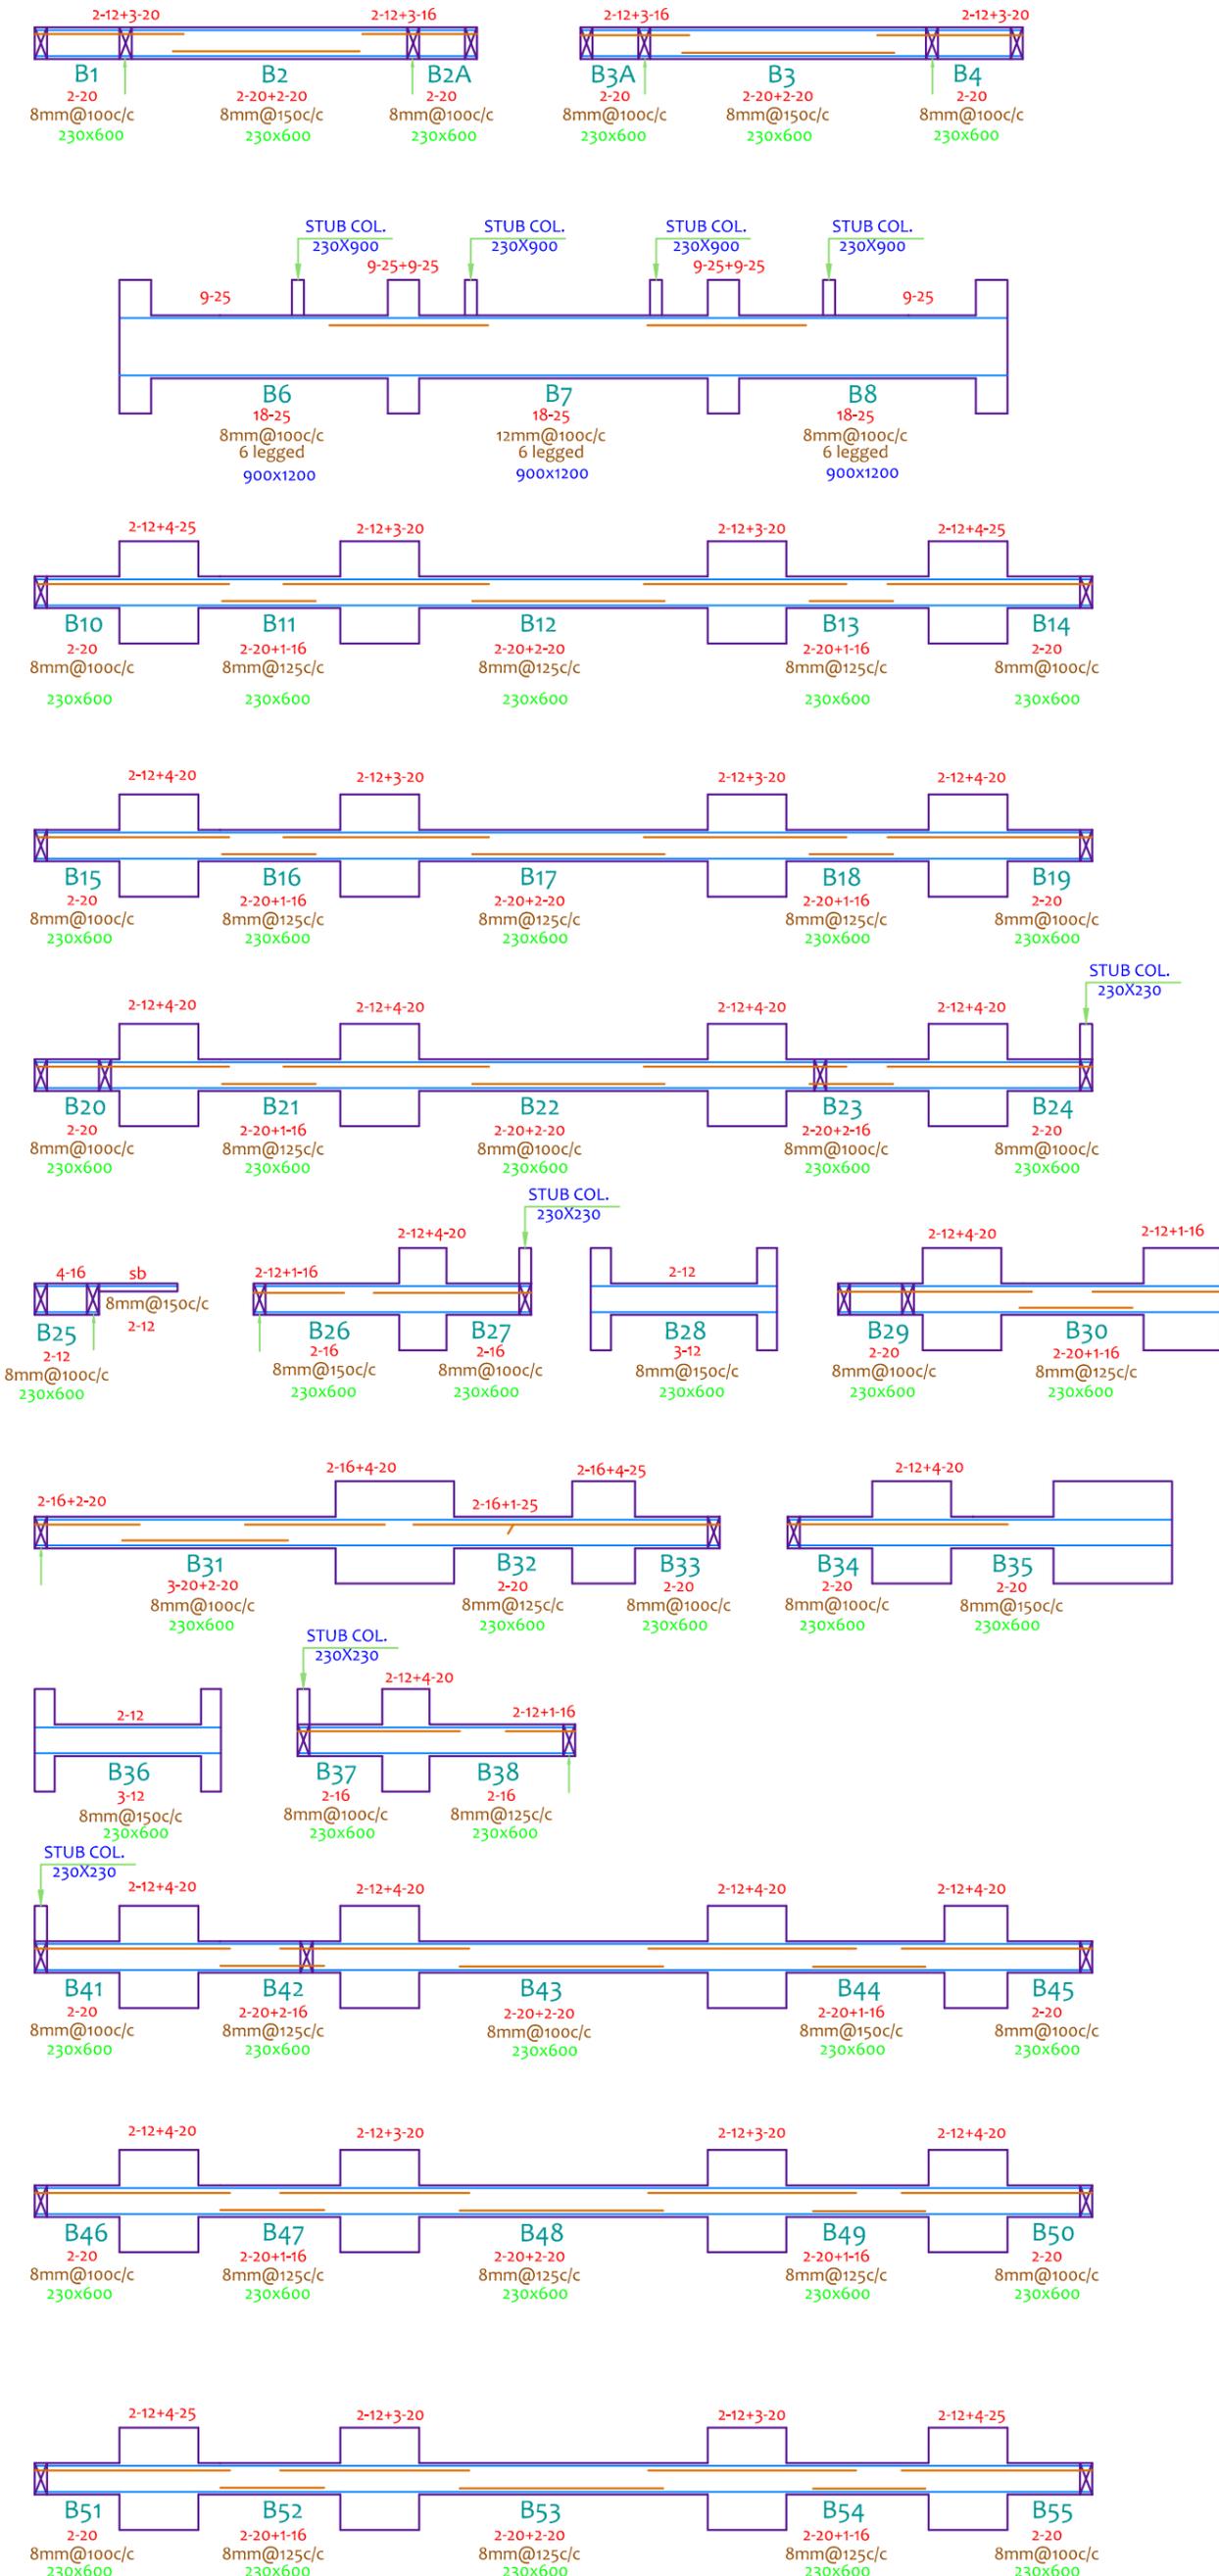


TITLE: -STRUCTURAL-13
DRAWING: -2nd STILT SLAB
BEAM DETAIL01

Gopal Bhadu
Civil Engineer
M.Tech (Structure)

SIG. OF ENGINEER

PROJECT NAME:-
ARCHI LOVENEST

PROMOTER NAME:-
M/S ARCHI CIVIL CONSTRUCTION
PVT.LTD.
THROUGH DIRECTOR SH. RISHABH
BHANAWAT
S/O SH. MEETHALAL BHANAWAT
AT PLOT NO. 1 , KH. NO. 2728 / 2165, 2166
REVENUE VILLAGE , MANVA KHEDA
UDAIPUR (RAJ.)

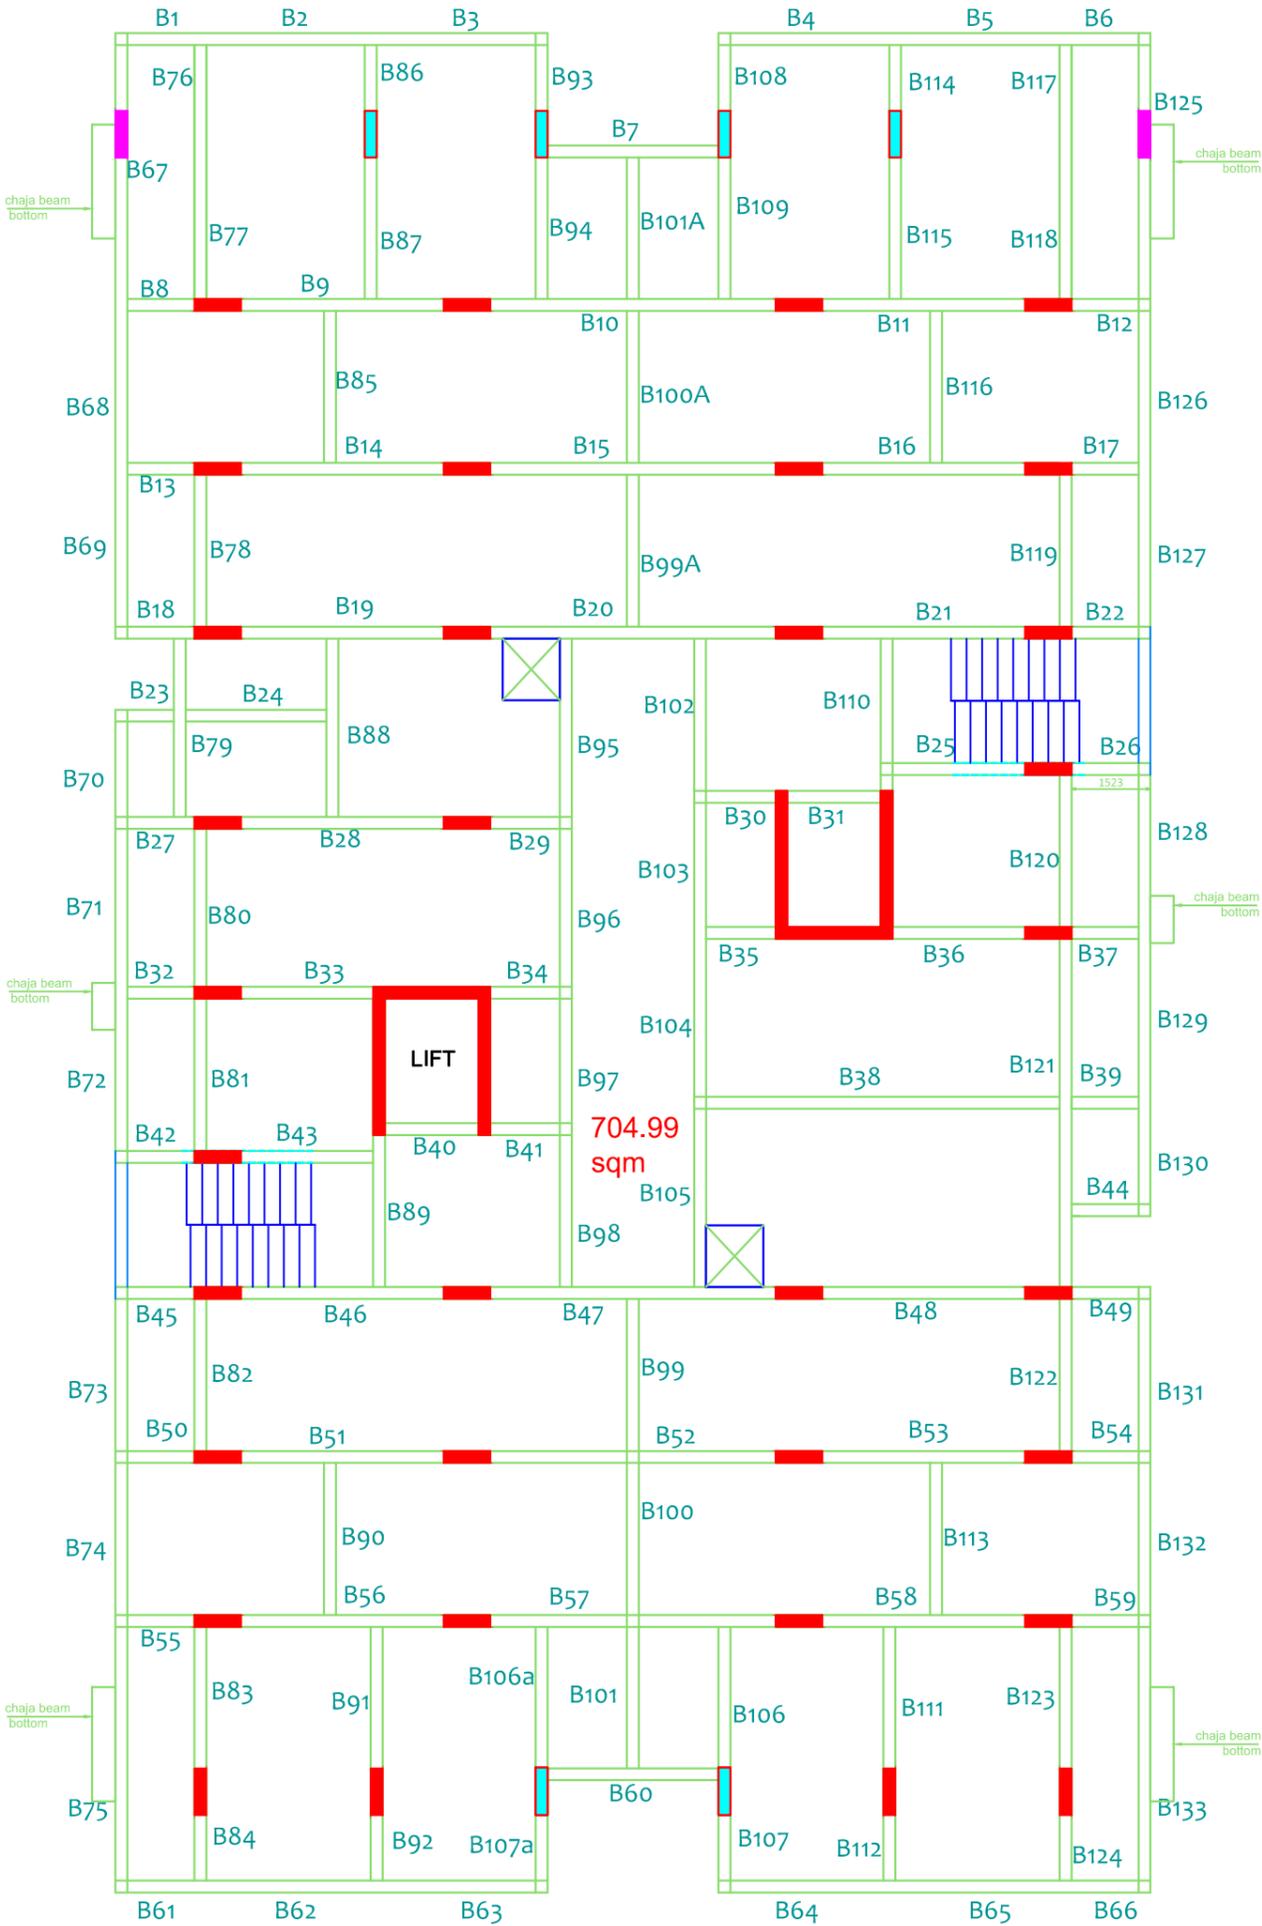

TITLE: -STRUCTURAL-15
DRAWING: -TYPICAL SLAB DETAIL

Gopal Bhadu
 Civil Engineer
 M.Tech (Structure)

SIG. OF ENGINEER

PROJECT NAME:-
ARCHI LOVENEST

PROMOTER NAME:-
M/S ARCHI CIVIL CONSTRUCTION
PVT.LTD.
THROUGH DIRECTOR SH. RISHABH
BHANAWAT
S/O SH. MEETHALAL BHANAWAT
AT PLOT NO. 1 , KH. NO. 2728 / 2165, 2166
REVENUE VILLAGE , MANVA KHEDA
UDAIPUR (RAJ.)



8TH SLAB BEAM DETAIL 02


TITLE:-STRUCTURAL-16
DRAWING:-TYPICAL BEAM DETAIL

Gopal Bhatu
Gopal Bhatu
 Civil Engineer
 M.Tech (Structure)


SIG. OF ENGINEER

PROJECT NAME:-
ARCHI LOVENEST

PROMOTER NAME:-
M/S ARCHI CIVIL CONSTRUCTION
PVT.LTD.
THROUGH DIRECTOR SH. RISHABH
BHANAWAT
S/O SH. MEETHALAL BHANAWAT
AT PLOT NO. 1 , KH. NO. 2728 / 2165, 2166
REVENUE VILLAGE , MANVA KHEDA
UDAIPUR (RAJ.)

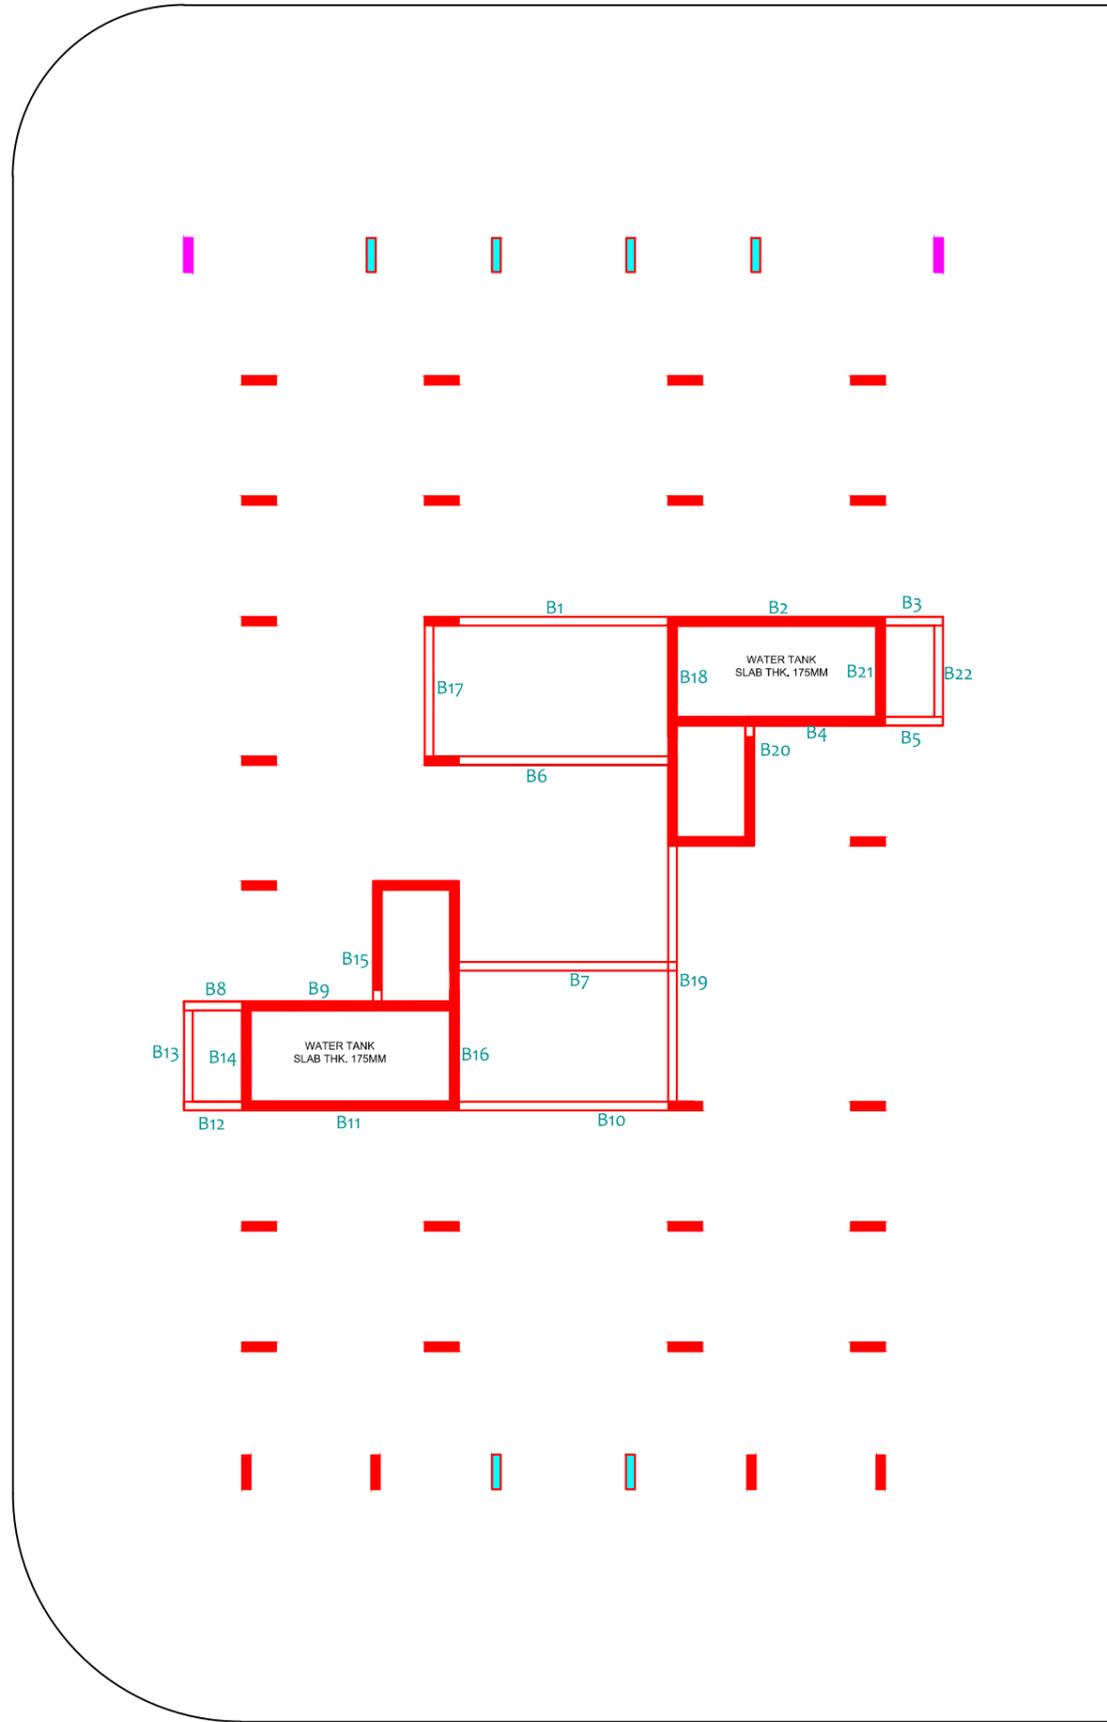


WATER TANK

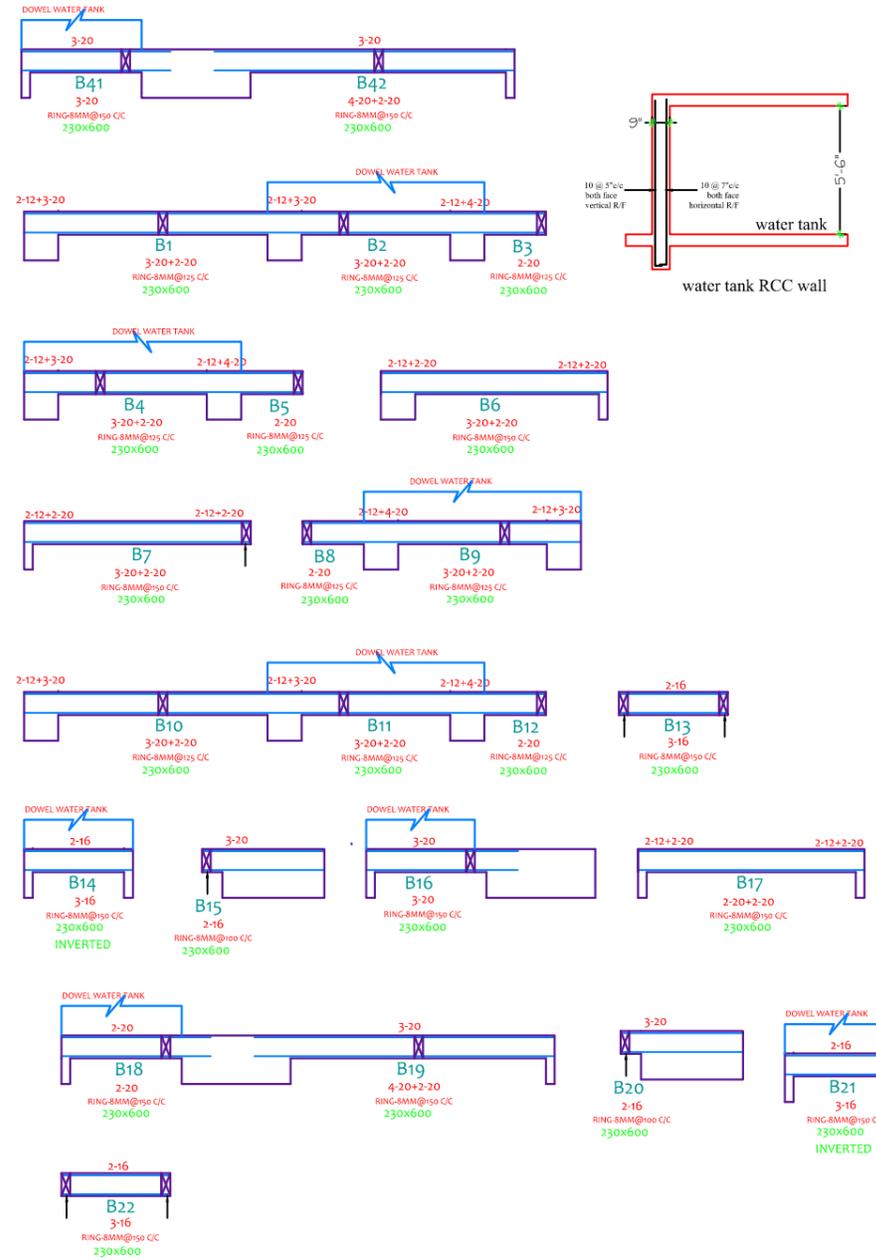

TITLE:-STRUCTURAL-17
DRAWING:-TERRACE SLAB DETAIL

Gopal Bhadu
Civil Engineer
M.Tech (Structure)

SIG. OF ENGINEER

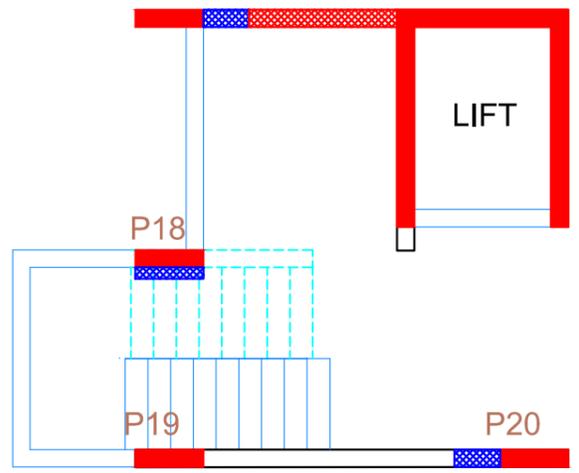


ground floor to typical ht.3000

riser-157.89mm (19 no.)

tread-300mm

wide-1200mm

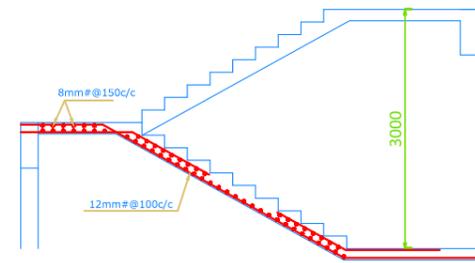

PROJECT NAME:-
ARCHI LOVENEST

PROMOTER NAME:-
M/S ARCHI CIVIL CONSTRUCTION
PVT.LTD.
THROUGH DIRECTOR SH. RISHABH
BHANAWAT
S/O SH. MEETHALAL BHANAWAT
AT PLOT NO. 1 , KH. NO. 2728 / 2165, 2166
REVENUE VILLAGE , MANVA KHEDA
UDAIPUR (RAJ.)

TITLE: -STRUCTURAL-18
DRAWING: -
STAIR DETAIL

Gopal Bhadu
Gopal Bhadu
Civil Engineer
M.Tech (Structure)

SIG. OF ENGINEER

	M-35	M-35	M-35	M-30	M-30	M-30	M-25	M-25	M-25	M-20	M-20	M-20
column no.	UPTO 1ST SLAB	UPTO 2ND SLAB	UPTO 3TH SLAB	UPTO 4TH SLAB	UPTO 5TH SLAB	UPTO 6TH SLAB	UPTO 7TH SLAB	UPTO 8TH SLAB	UPTO 9TH SLAB	UPTO 10TH SLAB	UPTO 11TH SLAB	UPTO 12TH SLAB
P1,P4,P5,P8,P9,P12,P14, P17,P19,P23,P27,P28	230X1500	230X1500	230X1500	230X900	230X900	230X900	230X900	230X900	230X900	230X900	230X900	230X900
	26-25MM	26-25MM	26-25MM	16-25MM	16-25MM	16-25MM	4-25MM + 12-20MM	4-25MM + 12-20MM	4-25MM + 12-20MM	16-16MM	16-16MM	
P2,P3,P6,P7,P10, P11,P15,P20,P24	230X1500	230X1500	230X1500	230X900	230X900	230X900	230X900	230X900	230X900	230X900	230X900	230X900
	18-25MM + 8-20MM	18-25MM + 8-20MM	18-25MM + 8-20MM	12-25MM + 4-20MM	12-25MM + 4-20MM	12-25MM + 4-20MM	16-20MM	16-20MM	16-20MM	8-16MM + 8-12MM	8-16MM + 8-12MM	
P13,P18	380X900	380X900	230X900	230X900	230X900	230X900	230X900	230X900	230X900	230X900	230X900	230X900
	18-25MM + 6-20MM	18-25MM + 6-20MM	16-25MM + M-50	12-25MM + 4-20MM	12-25MM + 4-20MM	12-25MM + 4-20MM	16-20MM	16-20MM	16-20MM	8-16MM + 8-12MM	8-16MM + 8-12MM	
P16	300X1200	300X1200	300X1200	300X1200	300X900	300X900	300X900	300X900	300X900	300X900	300X900	300X900
	12-32MM + 8-25MM	12-32MM + 8-25MM	12-32MM + 8-25MM	12-32MM + 8-25MM	8-32MM + 8-25MM	16-25MM	8-25MM + 8-20MM	16-20MM				
P21	230X1500	230X1500	230X1500	230X1500	230X900	230X900	230X900	230X900	230X900	230X900	230X900	230X900
	14-32MM + 12-25MM	14-32MM + 12-25MM	14-32MM + 12-25MM	14-32MM + 12-25MM	8-32MM + 8-25MM	8-32MM + 8-25MM	8-25MM + 8-20MM	8-25MM + 8-20MM	8-25MM + 8-20MM	16-20MM	8-20MM + 8-16MM	
P22	300X1200	300X1200	300X1200	300X1200	300X900	300X900	300X900	300X900	300X900	300X900	300X900	300X900
	22-32MM	22-32MM	22-32MM	22-32MM	8-32MM + 8-25MM	8-32MM + 8-25MM	4-32MM + 12-25MM	16-25MM	8-25MM + 8-20MM	4-25MM + 12-20MM	14-20MM	
P25,P26,P29,P30,	380X900	380X900	380X900	230X900	230X900	230X900	230X900	230X900	230X900	230X900	230X900	230X900
	24-25MM	24-25MM	24-25MM	16-25MM	16-25MM	16-25MM	4-25MM + 12-20MM	4-25MM + 12-20MM	4-25MM + 12-20MM	16-16MM	16-16MM	
P31,P34	380X900	380X900	380X900	230X900	230X900	230X900	230X900	230X900	230X900	230X900	230X900	230X900
	24-25MM	24-25MM	24-25MM	16-25MM	16-25MM	16-25MM	8-20MM + 8-16MM	8-20MM + 8-16MM	8-20MM + 8-16MM	8-16MM + 8-12MM	8-16MM + 8-12MM	
P32,P33	380X900	380X900	380X900	230X900	230X900	230X900	230X900	230X900	230X900	230X900	230X900	230X900
	9-25MM + 15-20MM	9-25MM + 15-20MM	9-25MM + 15-20MM	6-25MM + 10-20MM	6-25MM + 10-20MM	6-25MM + 10-20MM	12-20MM + 4-16MM	12-20MM + 4-16MM	12-20MM + 4-16MM	8-16MM + 8-12MM	8-16MM + 8-12MM	
C2,C3,C5,C54	600X900	600X900	600X900									
	12-32MM + 8-25MM	12-32MM + 8-25MM	12-32MM + 8-25MM									
C19,C48	600X900	600X900	600X900									
	4-32MM + 12-25MM+ 4-20MM	4-32MM + 12-25MM+ 4-20MM	4-32MM + 12-25MM+ 4-20MM									
C3,C5				230X900	230X900	230X900	230X900	230X900	230X900	230X900	230X900	230X900
				16-25MM	16-25MM	16-25MM	8-20MM + 8-16MM	8-20MM + 8-16MM	8-20MM + 8-16MM	8-16MM + 8-12MM	8-16MM + 8-12MM	
ST1,ST4				230X900	230X900	230X900	230X900	230X900	230X900	230X900	230X900	230X900
				16-25MM	16-25MM	16-25MM	16-20MM	16-20MM	16-20MM	16-16MM	16-16MM	
ST2,ST3,ST5,ST6				230X900	230X900	230X900	230X900	230X900	230X900	230X900	230X900	230X900
				10-25MM+ 6-20MM	10-25MM+ 6-20MM	10-25MM+ 6-20MM	12-20MM+ 4-16MM	12-20MM+ 4-16MM	12-20MM+ 4-16MM	8-16MM+ 8-12MM	8-16MM+ 8-12MM	

PRODUCED BY AN AUTODESK EDUCATIONAL PRODUCT

PRODUCED BY AN AUTODESK EDUCATIONAL PRODUCT

<p>PROJECT NAME:- ARCHI LOVENEST</p> <p>PROMOTER NAME:- M/S ARCHI CIVIL CONSTRUCTION PVT.LTD. THROUGH DIRECTOR SH. RISHABH BHANAWAT S/O SH. MEETHALAL BHANAWAT AT PLOT NO. 1 , KH. NO. 2728 / 2165, 2166 REVENUE VILLAGE , MANVA KHEDA UDAIPUR (RAJ.)</p>	<p>TITLE: -STRUCTURAL-19 DRAWING: - COLUMN STEEL DETAIL</p>	 <p>Gopal Bhadu Civil Engineer M.Tech (Structure)</p> <p>SIG. OF ENGINEER</p>
--	--	--