


PROJECT NAME:-
ARCHI LOVENEST

PROMOTER NAME:-
M/S ARCHI CIVIL CONSTRUCTION
PVT.LTD.
THROUGH DIRECTOR SH. RISHABH
BHANAWAT
S/O SH. MEETHALAL BHANAWAT
AT PLOT NO. 1, KH. NO. 2728 / 2165, 2166
REVENUE VILLAGE, MANVA KHEDA
UDAIPUR (RAJ.)


TITLE:-RAIN WATER HARVESTING -01
DRAWING:-BASEMENT PLAN

Rakesh Bhati
RAKESH BHATI (Dip. B-Tech)
BHATI CONSULTANCY
MEP DESIGN CONSULTANTS
B-301, Kumkum Apartment
New Navratna Road, UDAIPUR-313001 (Raj.)
Mob. No. 09928386275

SIG. OF ENGINEER

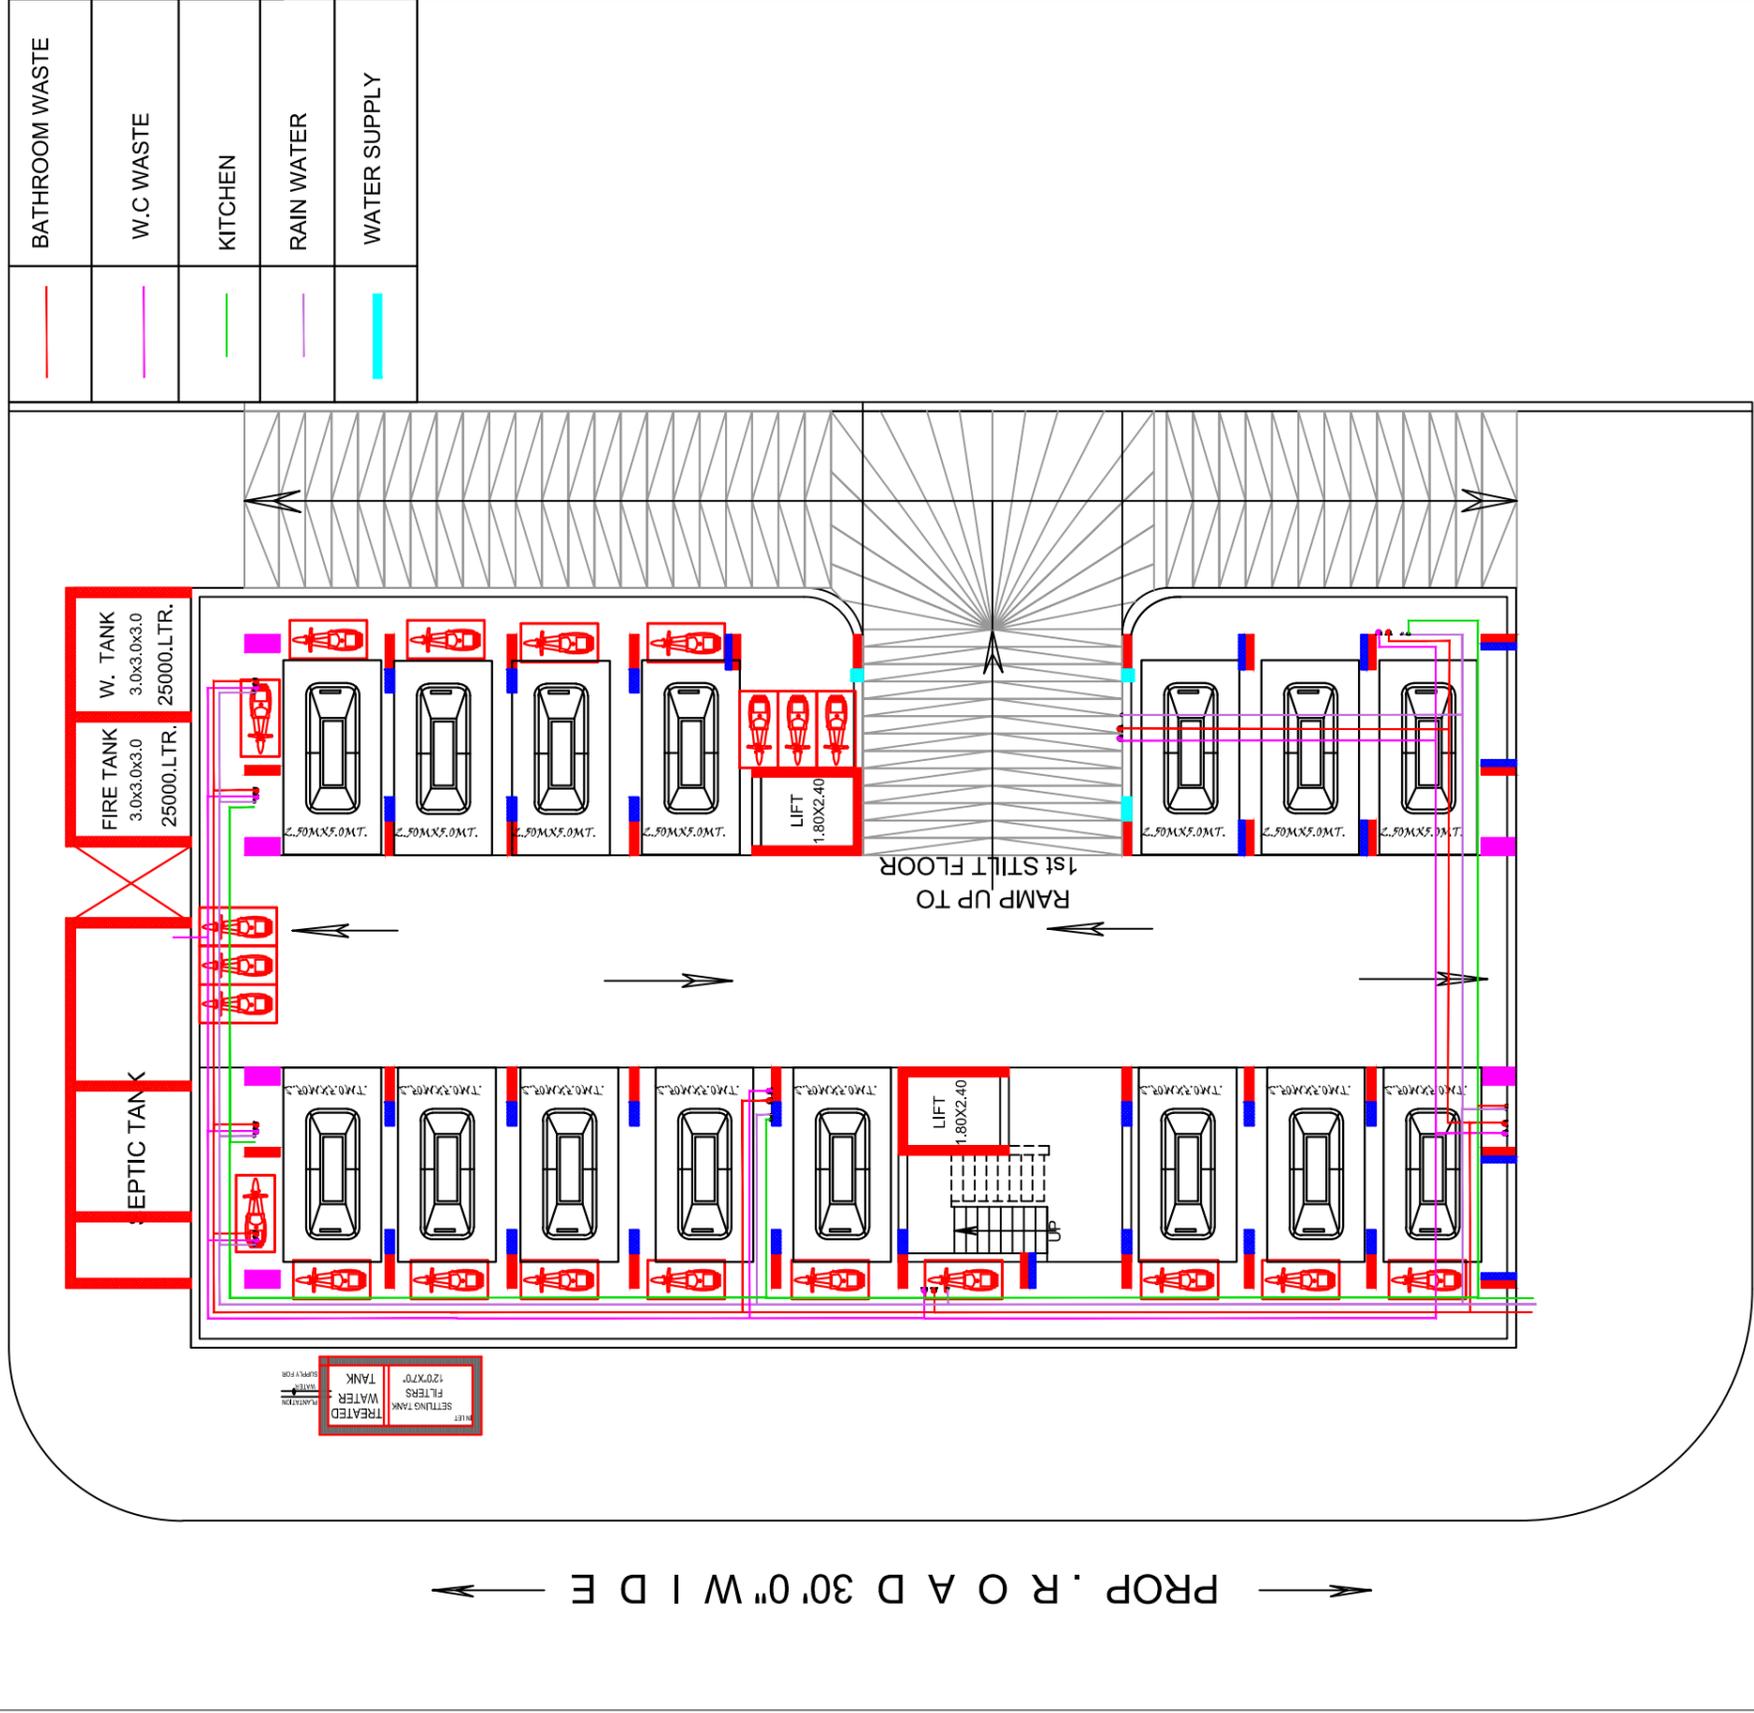

PROP. ROAD 30'0" W I D E

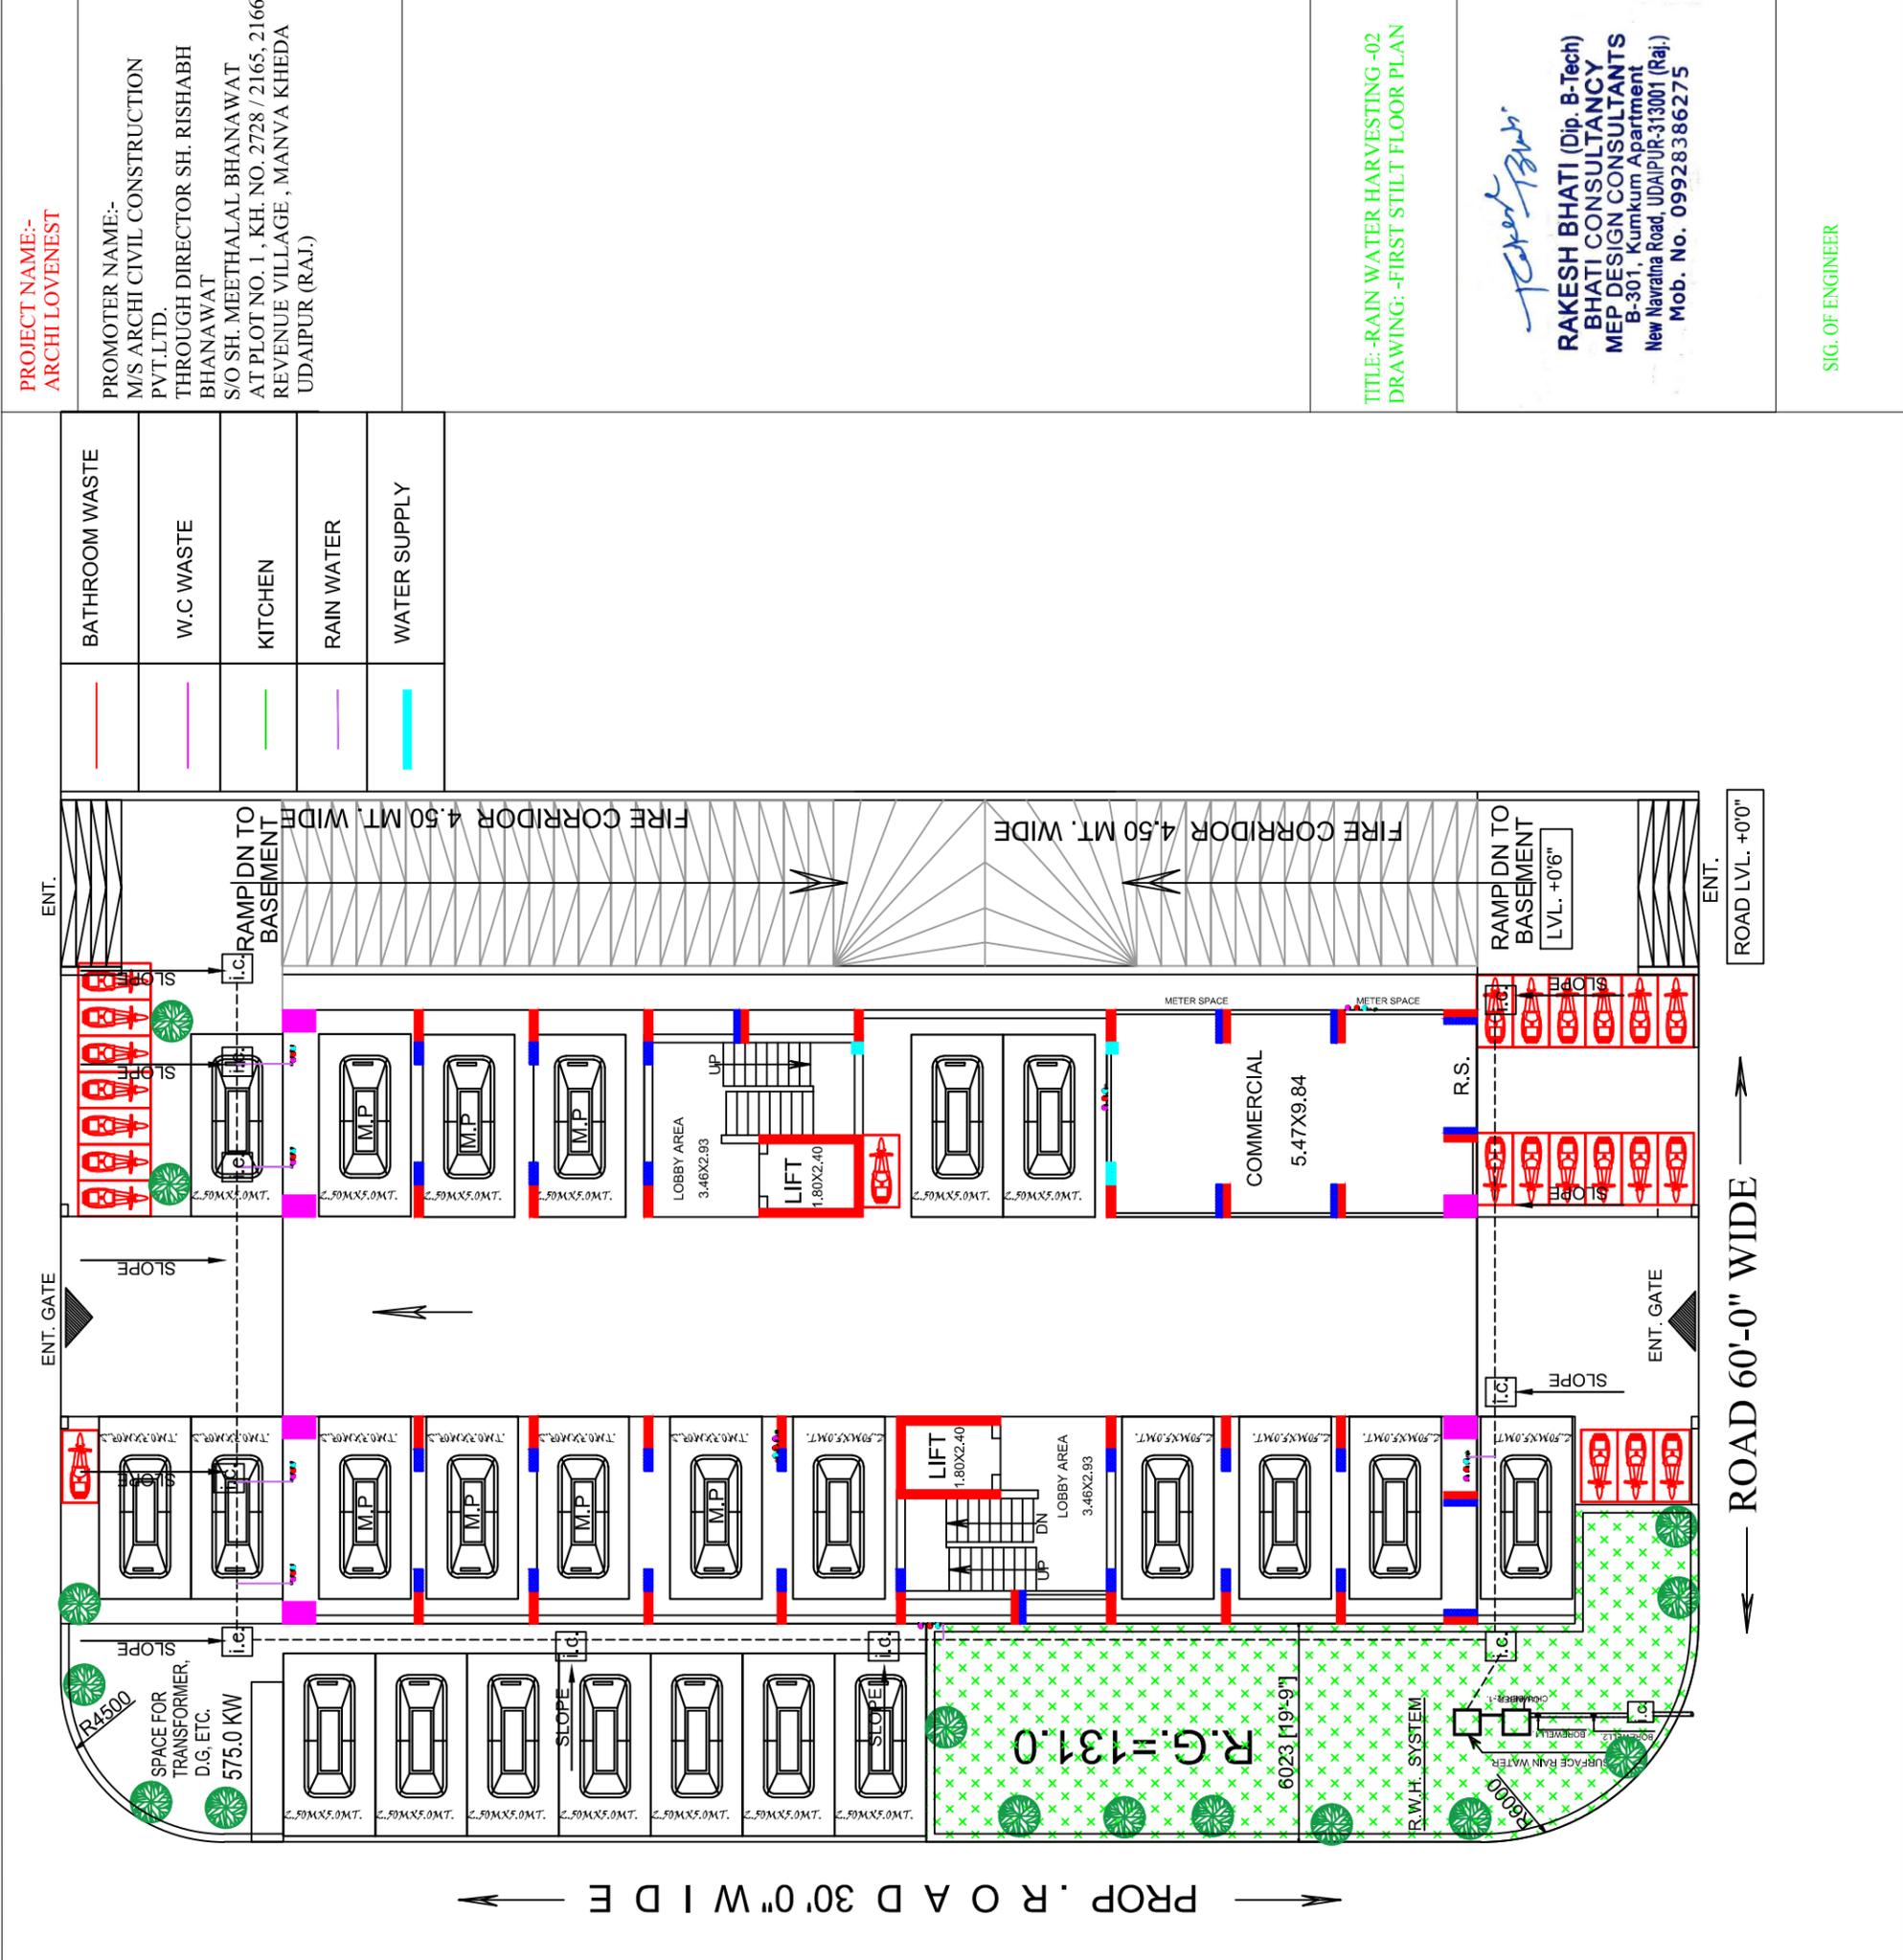

PROJECT NAME:-
ARCHI LOVENEST

PROMOTER NAME:-
M/S ARCHI CIVIL CONSTRUCTION
PVT.LTD.
THROUGH DIRECTOR SH. RISHABH
BHANAWAT
S/O SH. MEETHALAL BHANAWAT
AT PLOT NO. 1 , KH. NO. 2728 / 2165, 2166
REVENUE VILLAGE , MANVA KHEDA
UDAIPUR (RAJ.)

TITLE:- RAIN WATER HARVESTING -02
DRAWING:- FIRST STILT FLOOR PLAN


Rakesh Bhati
RAKESH BHATI (Dip. B-Tech)
BHATI CONSULTANCY
MEP DESIGN CONSULTANTS
B-301, Kunkum Apartment
New Navratna Road, UDAIPUR-313001 (Raj.)
Mob. No. 09928386275

SIG. OF ENGINEER

PROJECT NAME:-
ARCHI LOVENEST

PROMOTER NAME:-
 M/S ARCHI CIVIL CONSTRUCTION
 PVT.LTD.
 THROUGH DIRECTOR SH. RISHABH
 BHANAWAT
 S/O SH. MEETHALAL BHANAWAT
 AT PLOT NO. 1, KH. NO. 2728 / 2165, 2166
 REVENUE VILLAGE, MANVA KHEDA
 UDAIPUR (RAJ.)

BATHROOM WASTE	—
W.C WASTE	—
KITCHEN	—
RAIN WATER	—
WATER SUPPLY	—

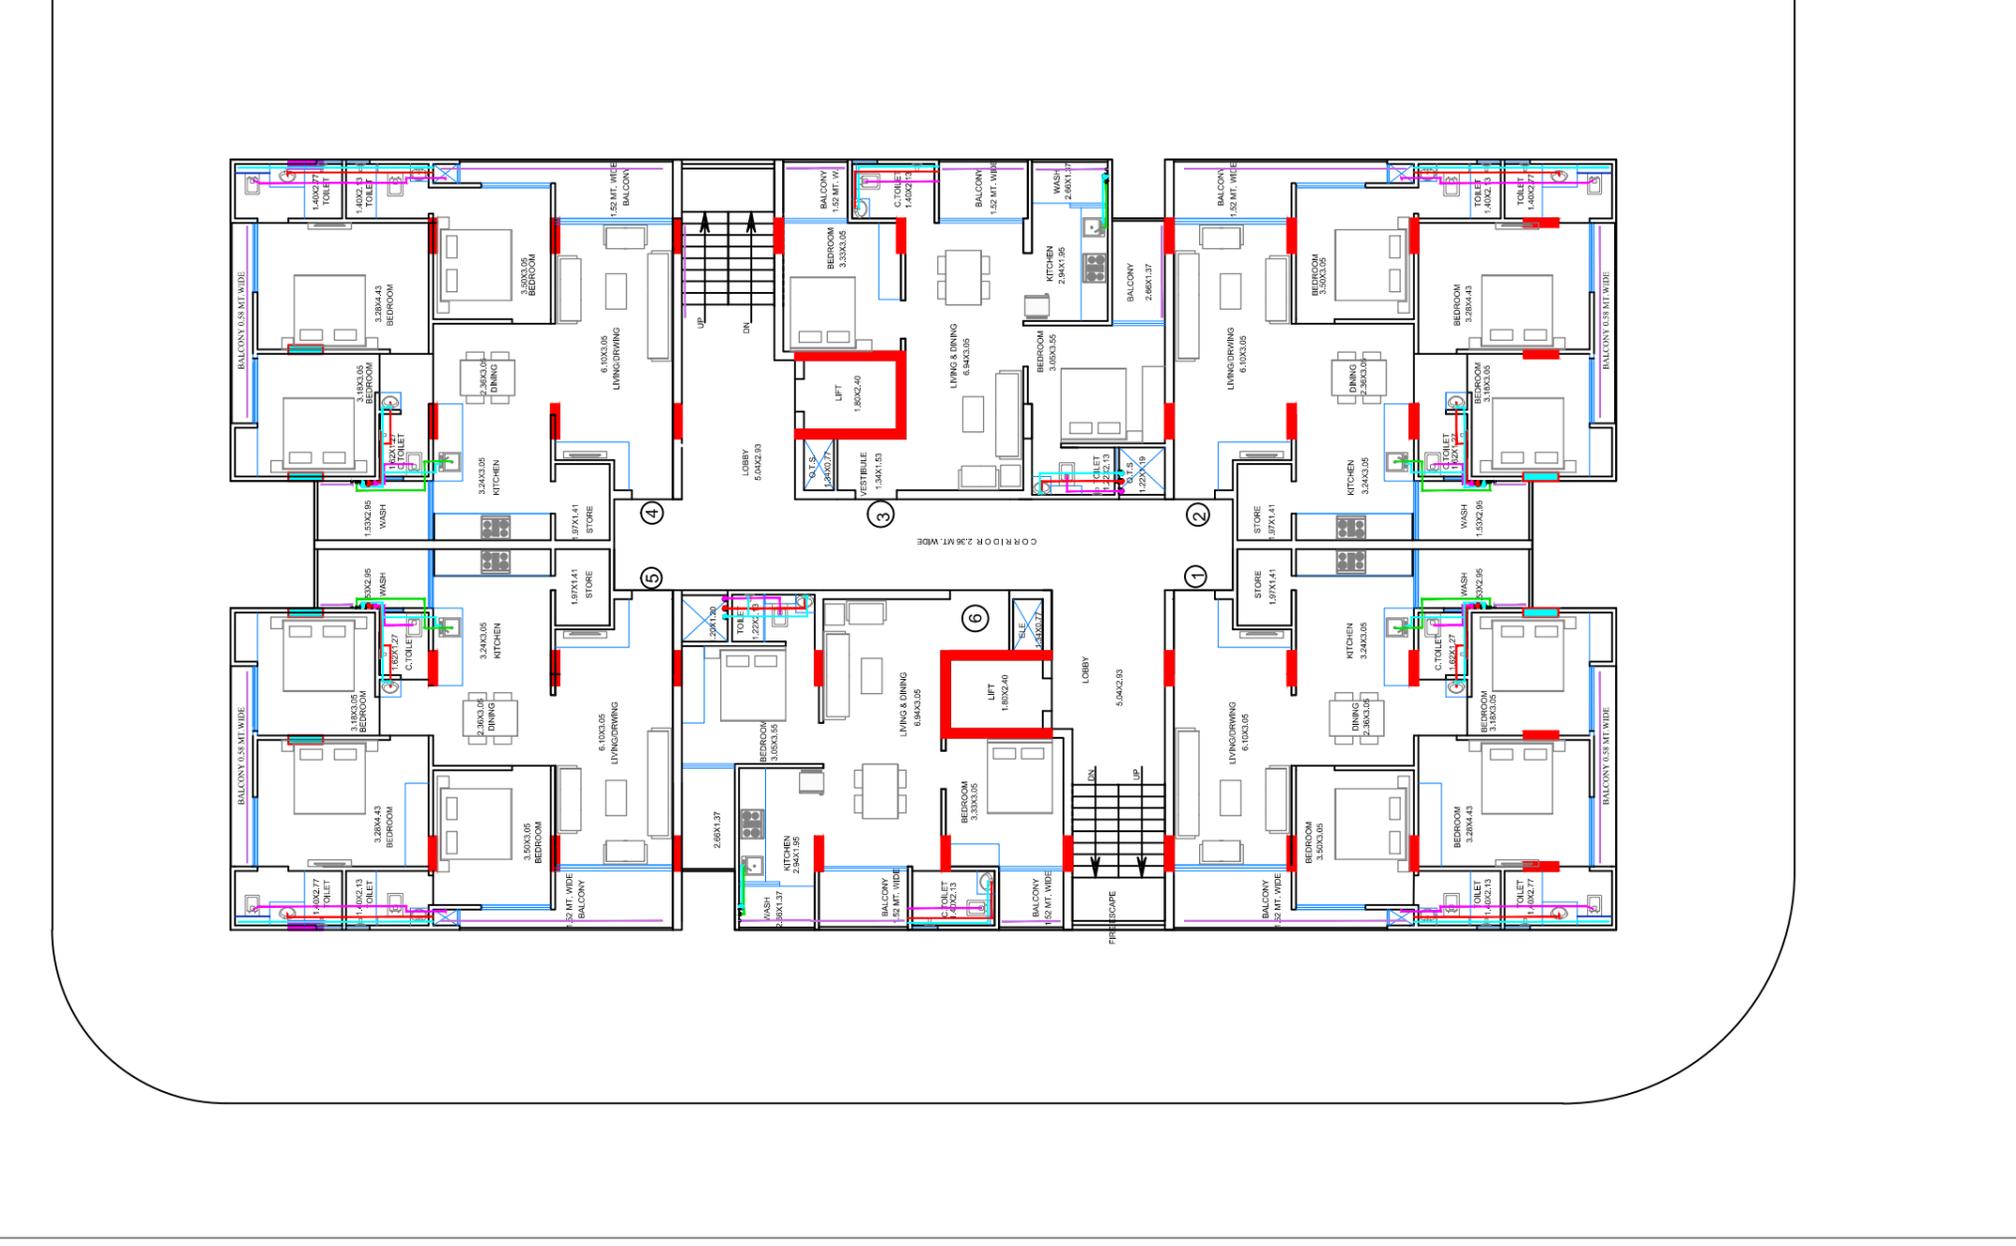

TITLE:-RAIN WATER HARVESTING -04
DRAWING: TYPICAL FLOOR PLAN

Rakesh Bhati


RAKESH BHATI (Dip. B-Tech)
BHATI CONSULTANCY
MEP DESIGN CONSULTANTS
 B-301, Kumkum Apartment
 New Navratna Road, UDAIPUR-313001 (Raj.)
Mob. No. 09928386275

SIG. OF ENGINEER

PROJECT NAME:-
ARCHI LOVENEST

PROMOTER NAME:-
 M/S ARCHI CIVIL CONSTRUCTION
 PVT.LTD.
 THROUGH DIRECTOR SH. RISHABH
 BHANAWAT
 S/O SH. MEETHALAL BHANAWAT
 AT PLOT NO. 1 , KH. NO. 2728 / 2165, 2166
 REVENUE VILLAGE , MANVA KHEDA
 UDAIPUR (RAJ.)

BATHROOM WASTE	
W.C WASTE	
KITCHEN	
RAIN WATER	
WATER SUPPLY	

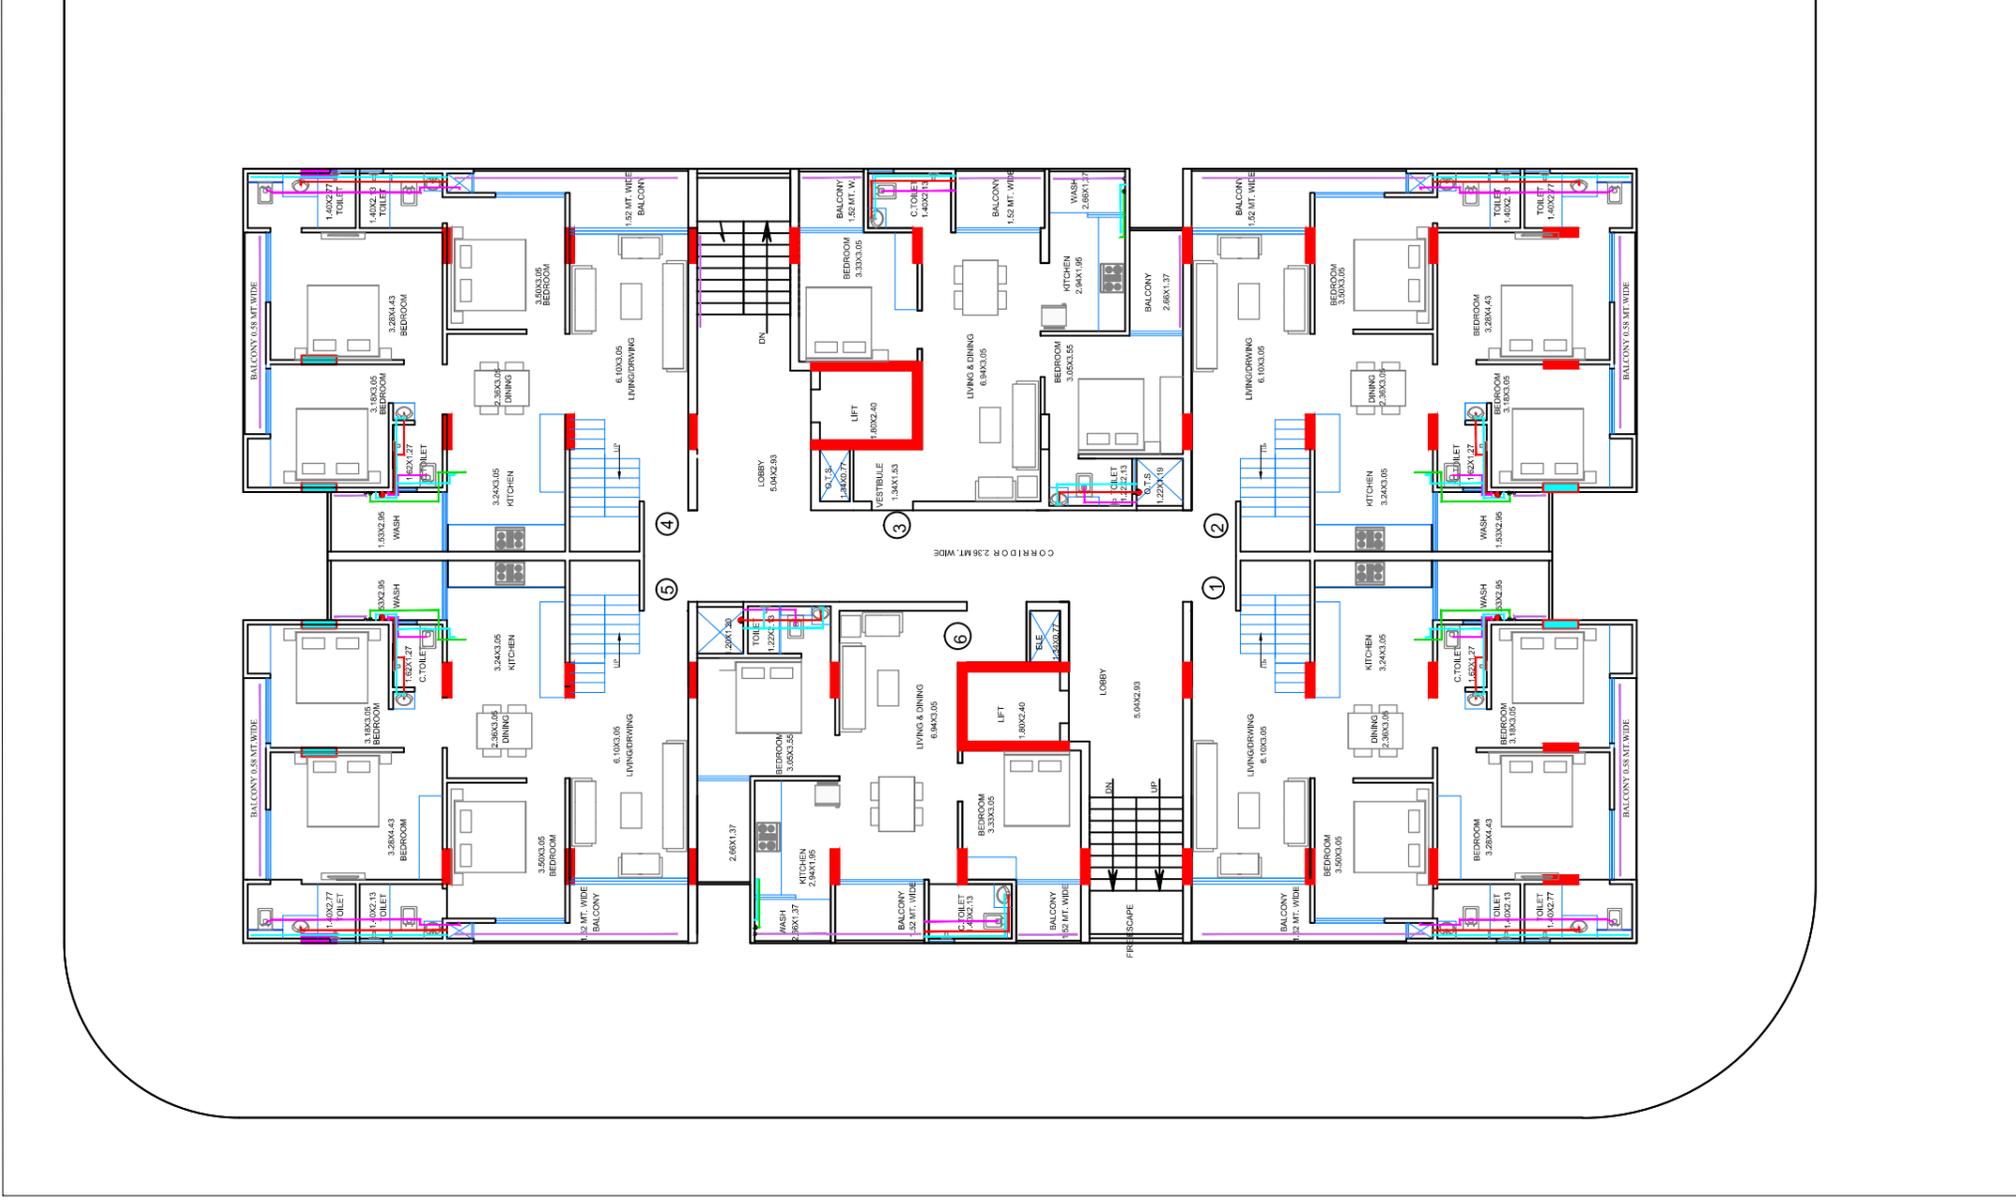

TITLE:-RAIN WATER HARVESTING -05
DRAWING: SEVENTH FLOOR PLAN




RAKESH BHATI (Dip. B-Tech)
BHATI CONSULTANCY
MEP DESIGN CONSULTANTS
 B-301, Kumkum Apartment
 New Navrtna Road, UDAIPUR-313001 (Raj.)
 Mob. No. 09928386275

SIG. OF ENGINEER

PROJECT NAME:-
ARCHI LOVENEST

PROMOTER NAME:-
M/S ARCHI CIVIL CONSTRUCTION
PVT.LTD.
THROUGH DIRECTOR SH. RISHABH
BHANAWAT
S/O SH. MEETHALAL BHANAWAT
AT PLOT NO. 1 , KH. NO. 2728 / 2165, 2166
REVENUE VILLAGE , MANVA KHEDA
UDAIPUR (RAJ.)

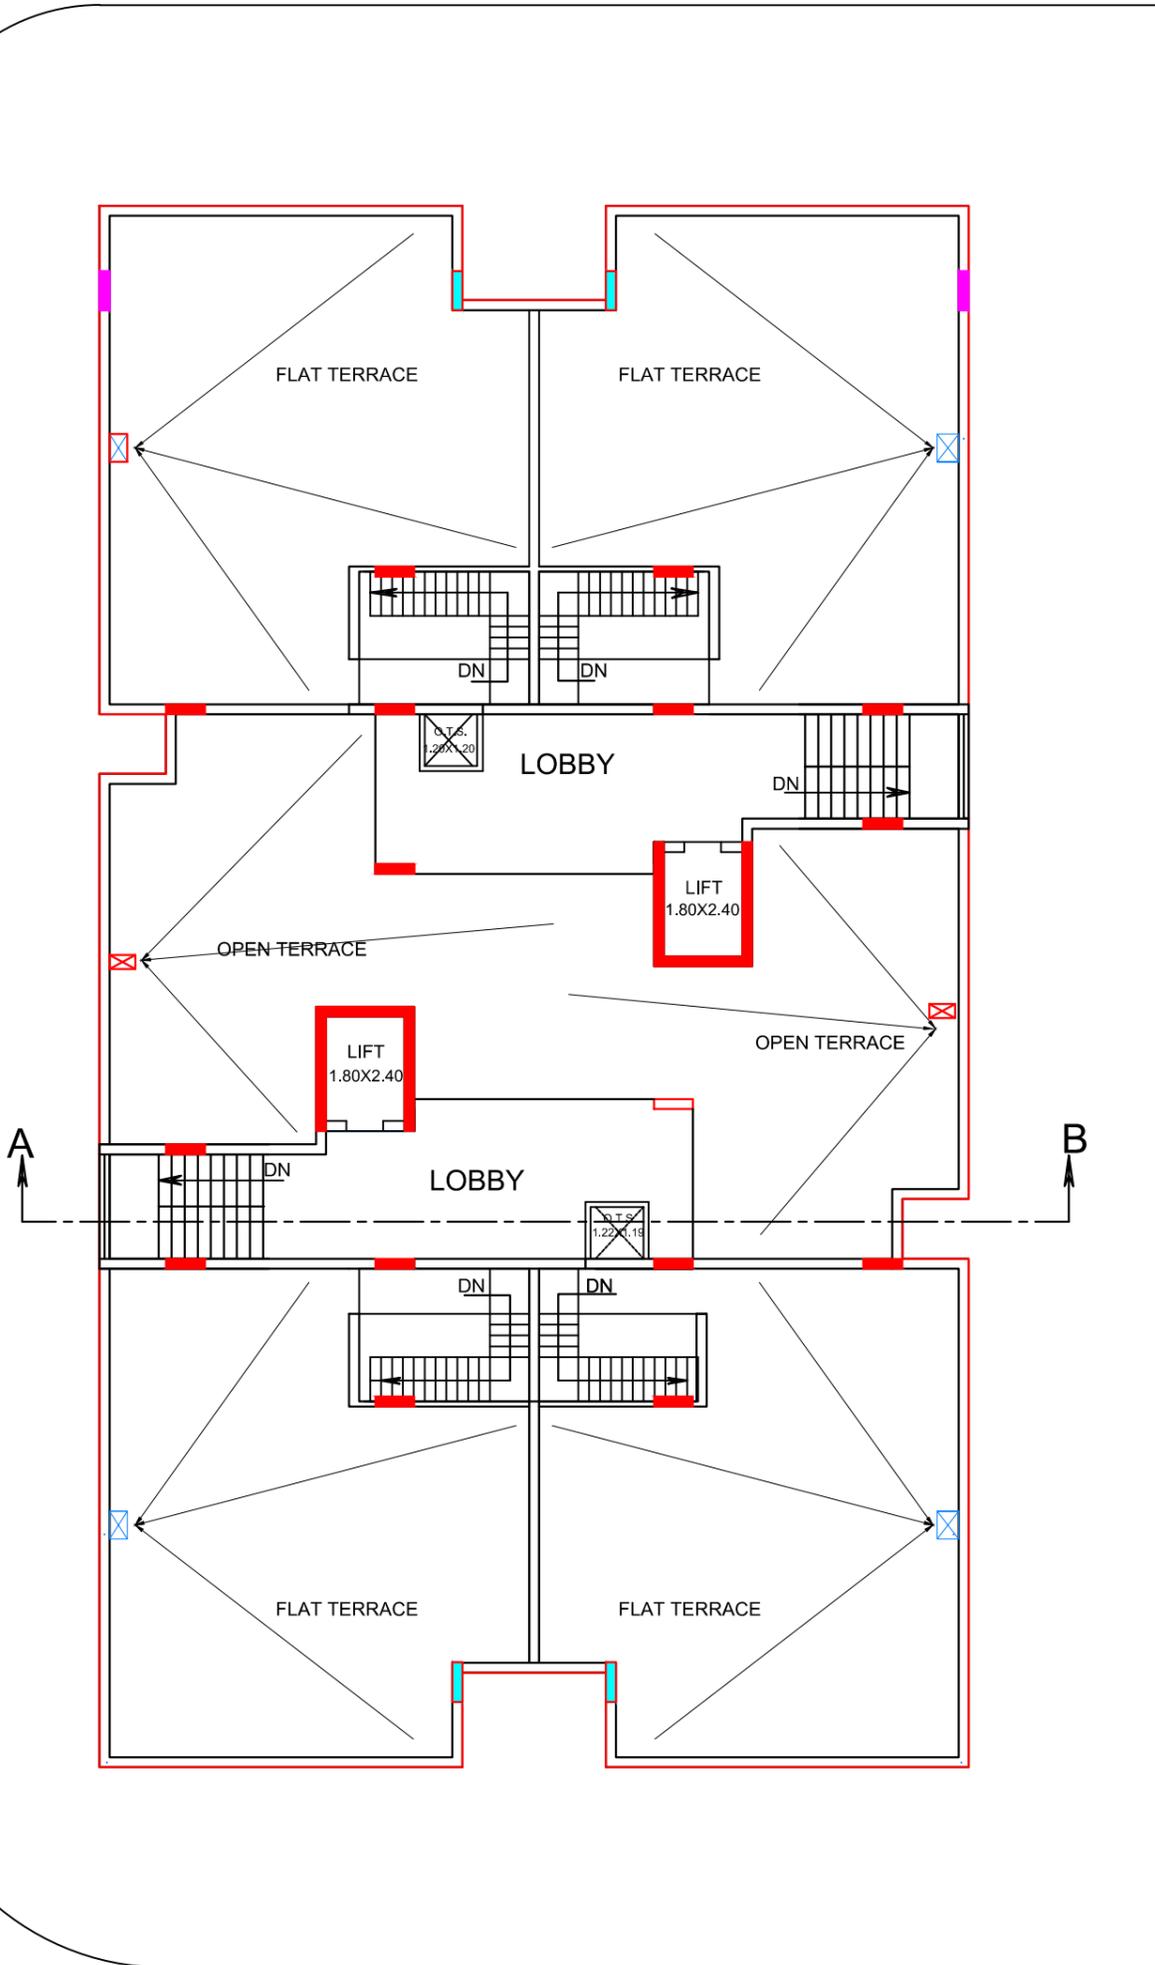

TITLE:-RAIN WATER HARVESTING -06
DRAWING: TERRACE FLOOR PLAN

Rakesh Bhati
RAKESH BHATI (Dip. B-Tech)
BHATI CONSULTANCY
MEP DESIGN CONSULTANTS
 B-301, Kumkum Apartment
 New Navratna Road, UDAIPUR-313001 (Raj.)
 Mob. No. 09928386275

SIG. OF ENGINEER