


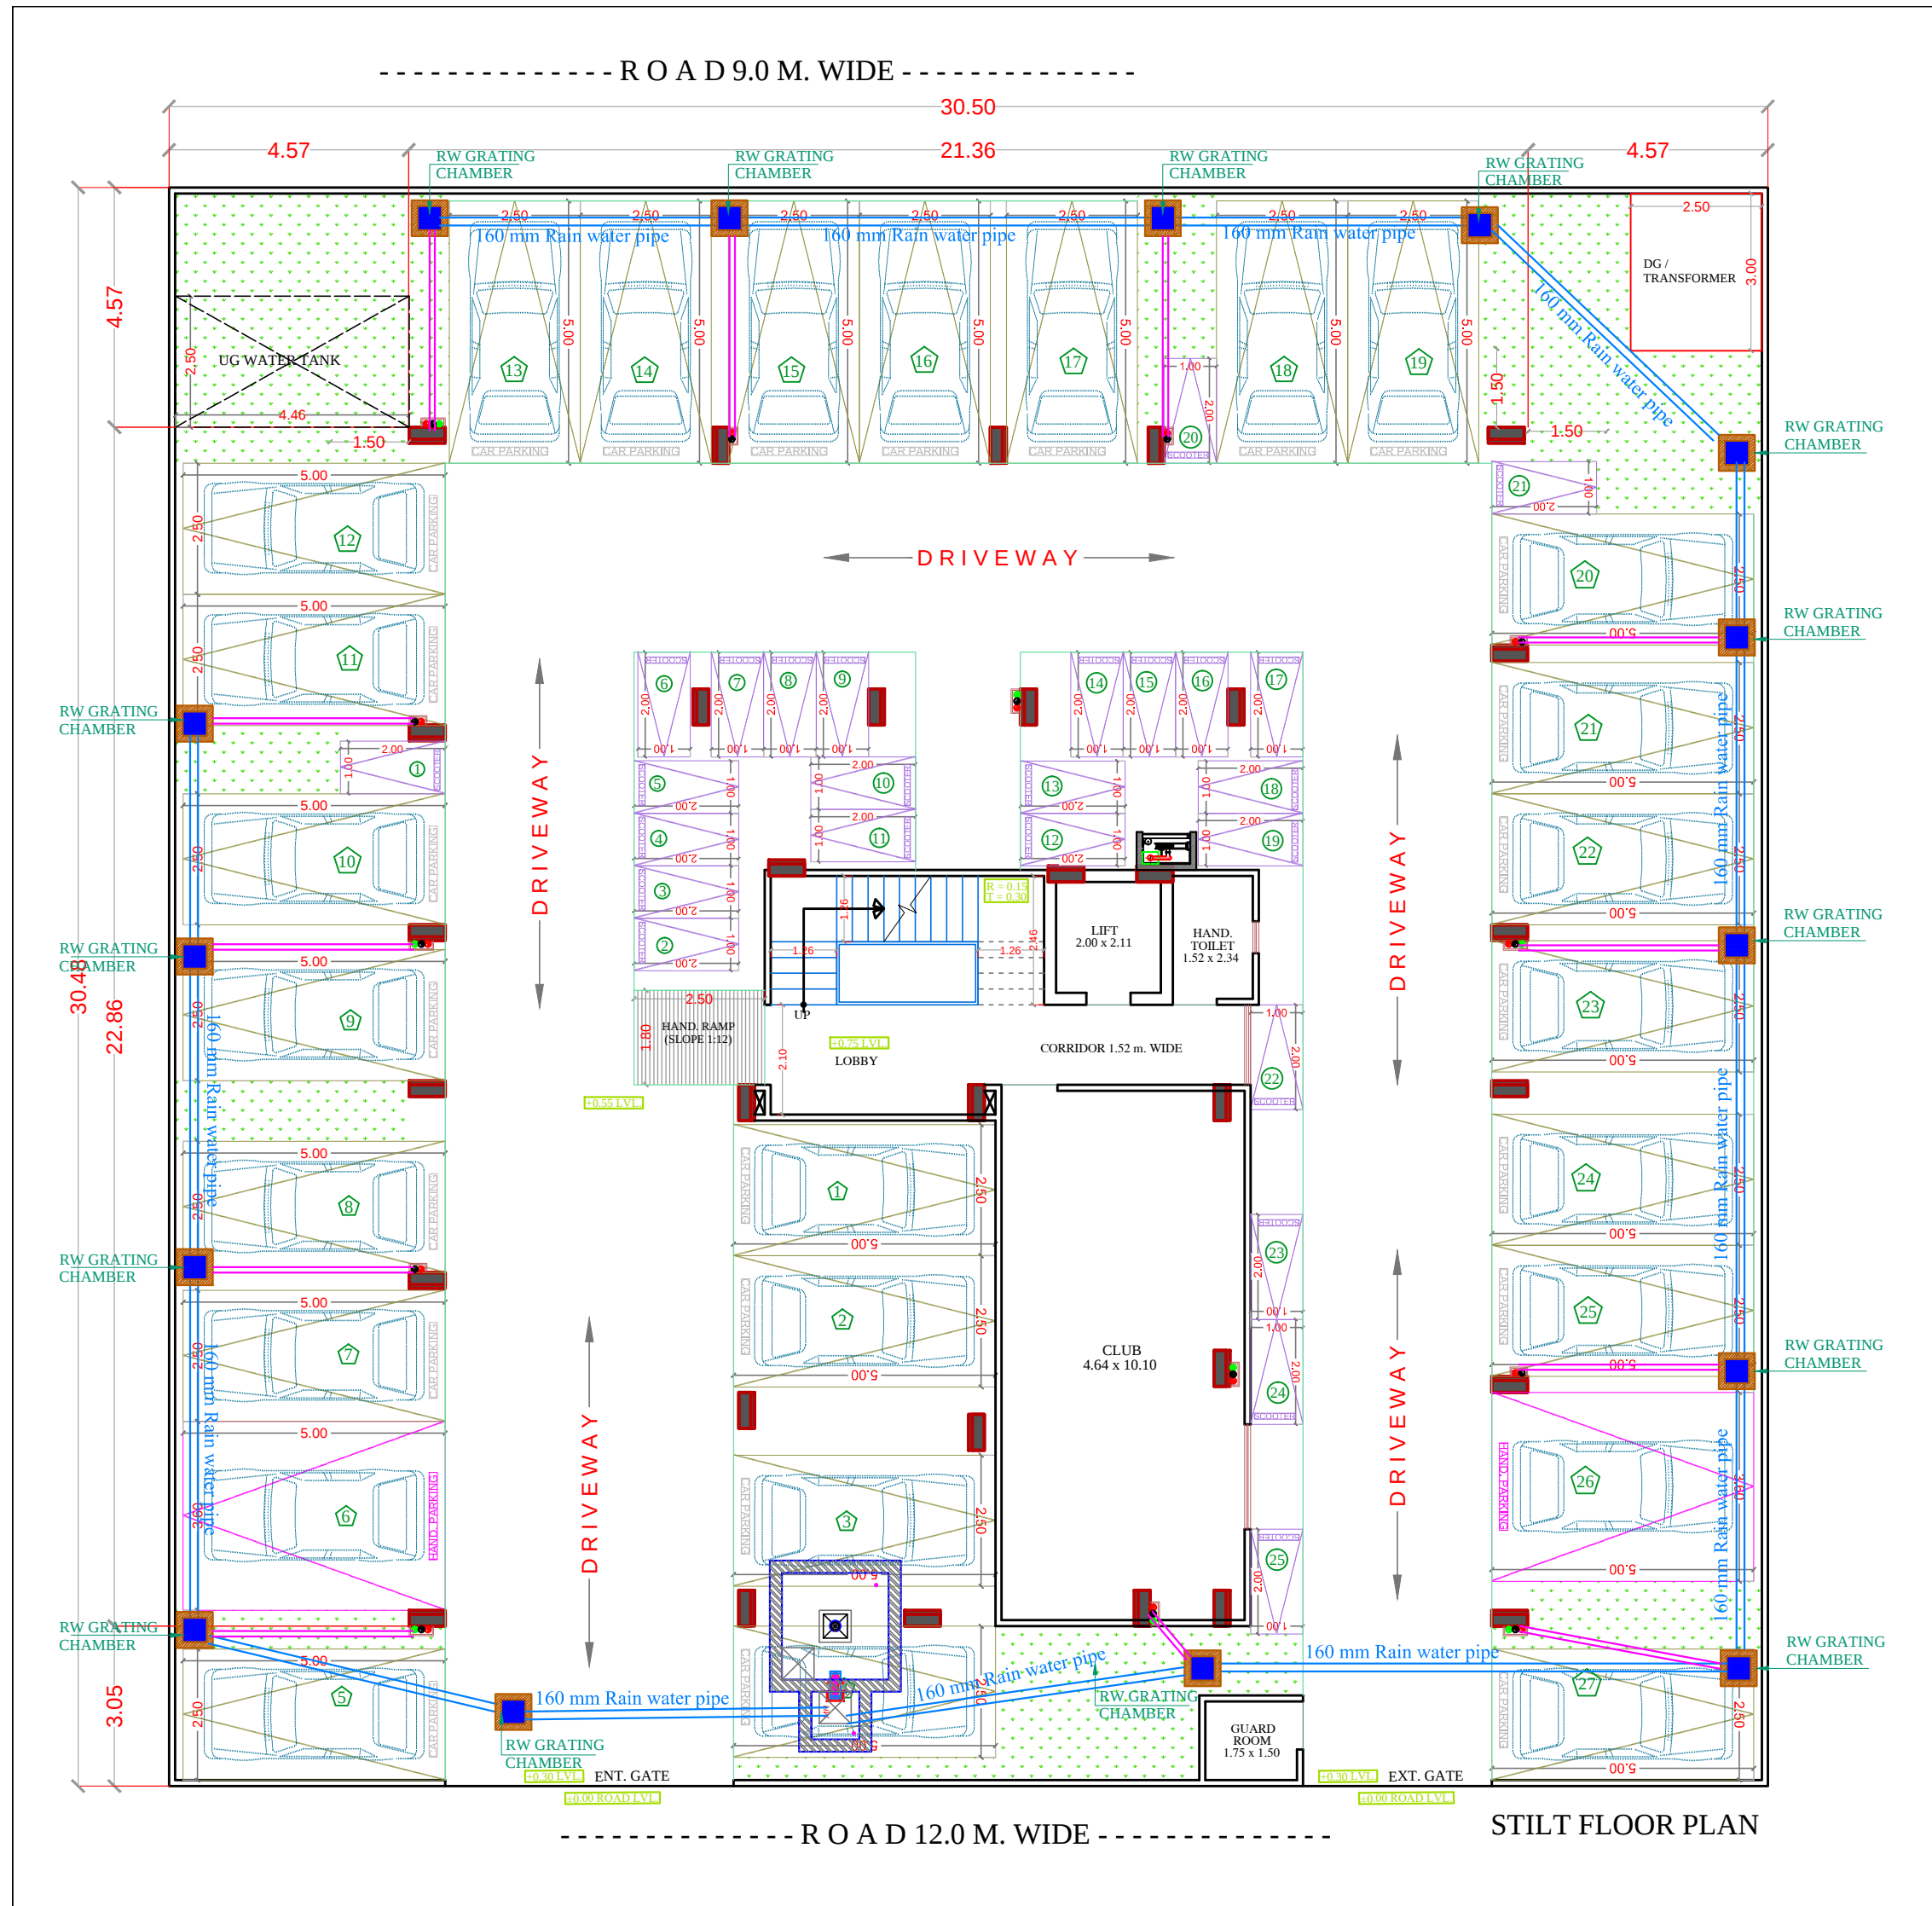

SYMBOL	DESCRIPTION
	Ø 110 mm Soil Waste Water Pipe
	Ø 110 mm Waste Water Pipe
	Ø 110 mm Rain Water Pipe
	Ø 160 mm Rain Water Pipe Slope 1:200
	Ø 110 mm Rain Water Pipe Slope 1:200
	RC-12"X12" Depth According to Slope
	RC-18"X18" Depth According to Slope
	RC-24"X24" Depth According to Slope
	Flow Direction

SIGN:-

RAMESH KUMAWAT
M.E.P. CONSULTANT
B.E. CIVIL

For-MOTHERS BUILDERS
Suresh Partner

SPACE CONSULTANT
PLOT-A-173, JAGDAMBA NAGAR, HEERAPURA
POWER HOWER, JAIPUR (RAJ) 302024

ARCHITECT :-
FRANK SQUARE
ARCHITECTURE | PLANNER | DESIGNER
C-49 VIDYA APARTMENT PARAS MARG,
BAPU NAGAR JAIPUR, (RAJ.)
Email-afranksquare@gmail.com
Mobile-9461302542

BUILDING NAME
Mothers heights

DEVELOPER NAME
Suresh kumar Bijarniya

PROJECT :-
PROPOSED BUILDING AT PLOT
NO-14, 15, 16, 17, 18, 23, 24, 25, 26
27, PREAM SAROVAR, JAIPUR

DRAWING:
STILT FLOOR
EXTERNAL STORM DRAIN
AND RAIN WATER CHAMBER
PIPE ROUTE FOR
RERA SUBMISSION PLAN

DATE
SCALE:- N.T.S.



1st TO 5th FLOOR PLAN

RAMESH KUMAWAT
M.E.P. CONSULTANT
B.E. CIVIL

For: MOTHERS BUILDERS
Suresh
Partner

SYMBOL	DESCRIPTION
	Ø 110 mm Soil Waste Water Pipe
	Ø 110 mm Waste Water Pipe
	Ø 110 mm Rain Water Pipe
	Ø 160 mm Rain Water Pipe Slope 1:200
	Ø 110 mm Rain Water Pipe Slope 1:200
	RC-12"X12" Depth According to Slope
	RC-18"X18" Depth According to Slope
	RC-24"X24" Depth According to Slope
	Flow Direction

TYPICAL FLOOR SENITARY PLAN

PROJECT TITLE :- PROPOSED BUILDING AT PLOT NO-14, 15, 16, 17, 18, 23, 24, 25, 26, 27, PREAM SAROVAR, JAIPUR	BUILDING NAME		SERVICES CONSULTANT	DRN. BY		PATH :-		NORTH
	Mothers heights					DRN.	DATE	
	DEVELOPER NAME			APPD. BY		SCALE	REVISION	
	Suresh kumar Bijarniya					N.T.S		

SERVICES CONSULTANT:
PLOT-A-173, JAGDAMBA NAGAR ,HEERAPURA
POWER HOWER ,JAIPUR (RAJ) 302024

ARCHITECTS:-


FRANK SQUARE

ARCHITECTURE | PLANNER | DESIGNER
C-49 VIDYA APARTMENT PARAS MARG,
BAPU NAGAR JAIPUR, (RAJ.)
Email-afranksquare@gmail.com
Mobile-9461302542

Project:

PROPOSED BUILDING AT PLOT
NO-14, 15, 16, 17, 18, 23, 24, 25, 26,
27, PREAM SAROVAR, JAIPUR

BUILDING NAME

Mothers heights

DEVELOPER NAME

Suresh kumar Bijarniya

Drawing:

WATER SUPPLY SCHEMATIC DIAGRAM

DRN BY :

CHKD BY :

APPRVD BY :

DATE.:-

WATER SUPPLY SCHEMATIC DIAGRAM

RAMESH KUMAR
M.E.P. CONSULTANT
B.E. CIVIL

For- MOTHERS BUILDERS
Luvresh
Partner

