


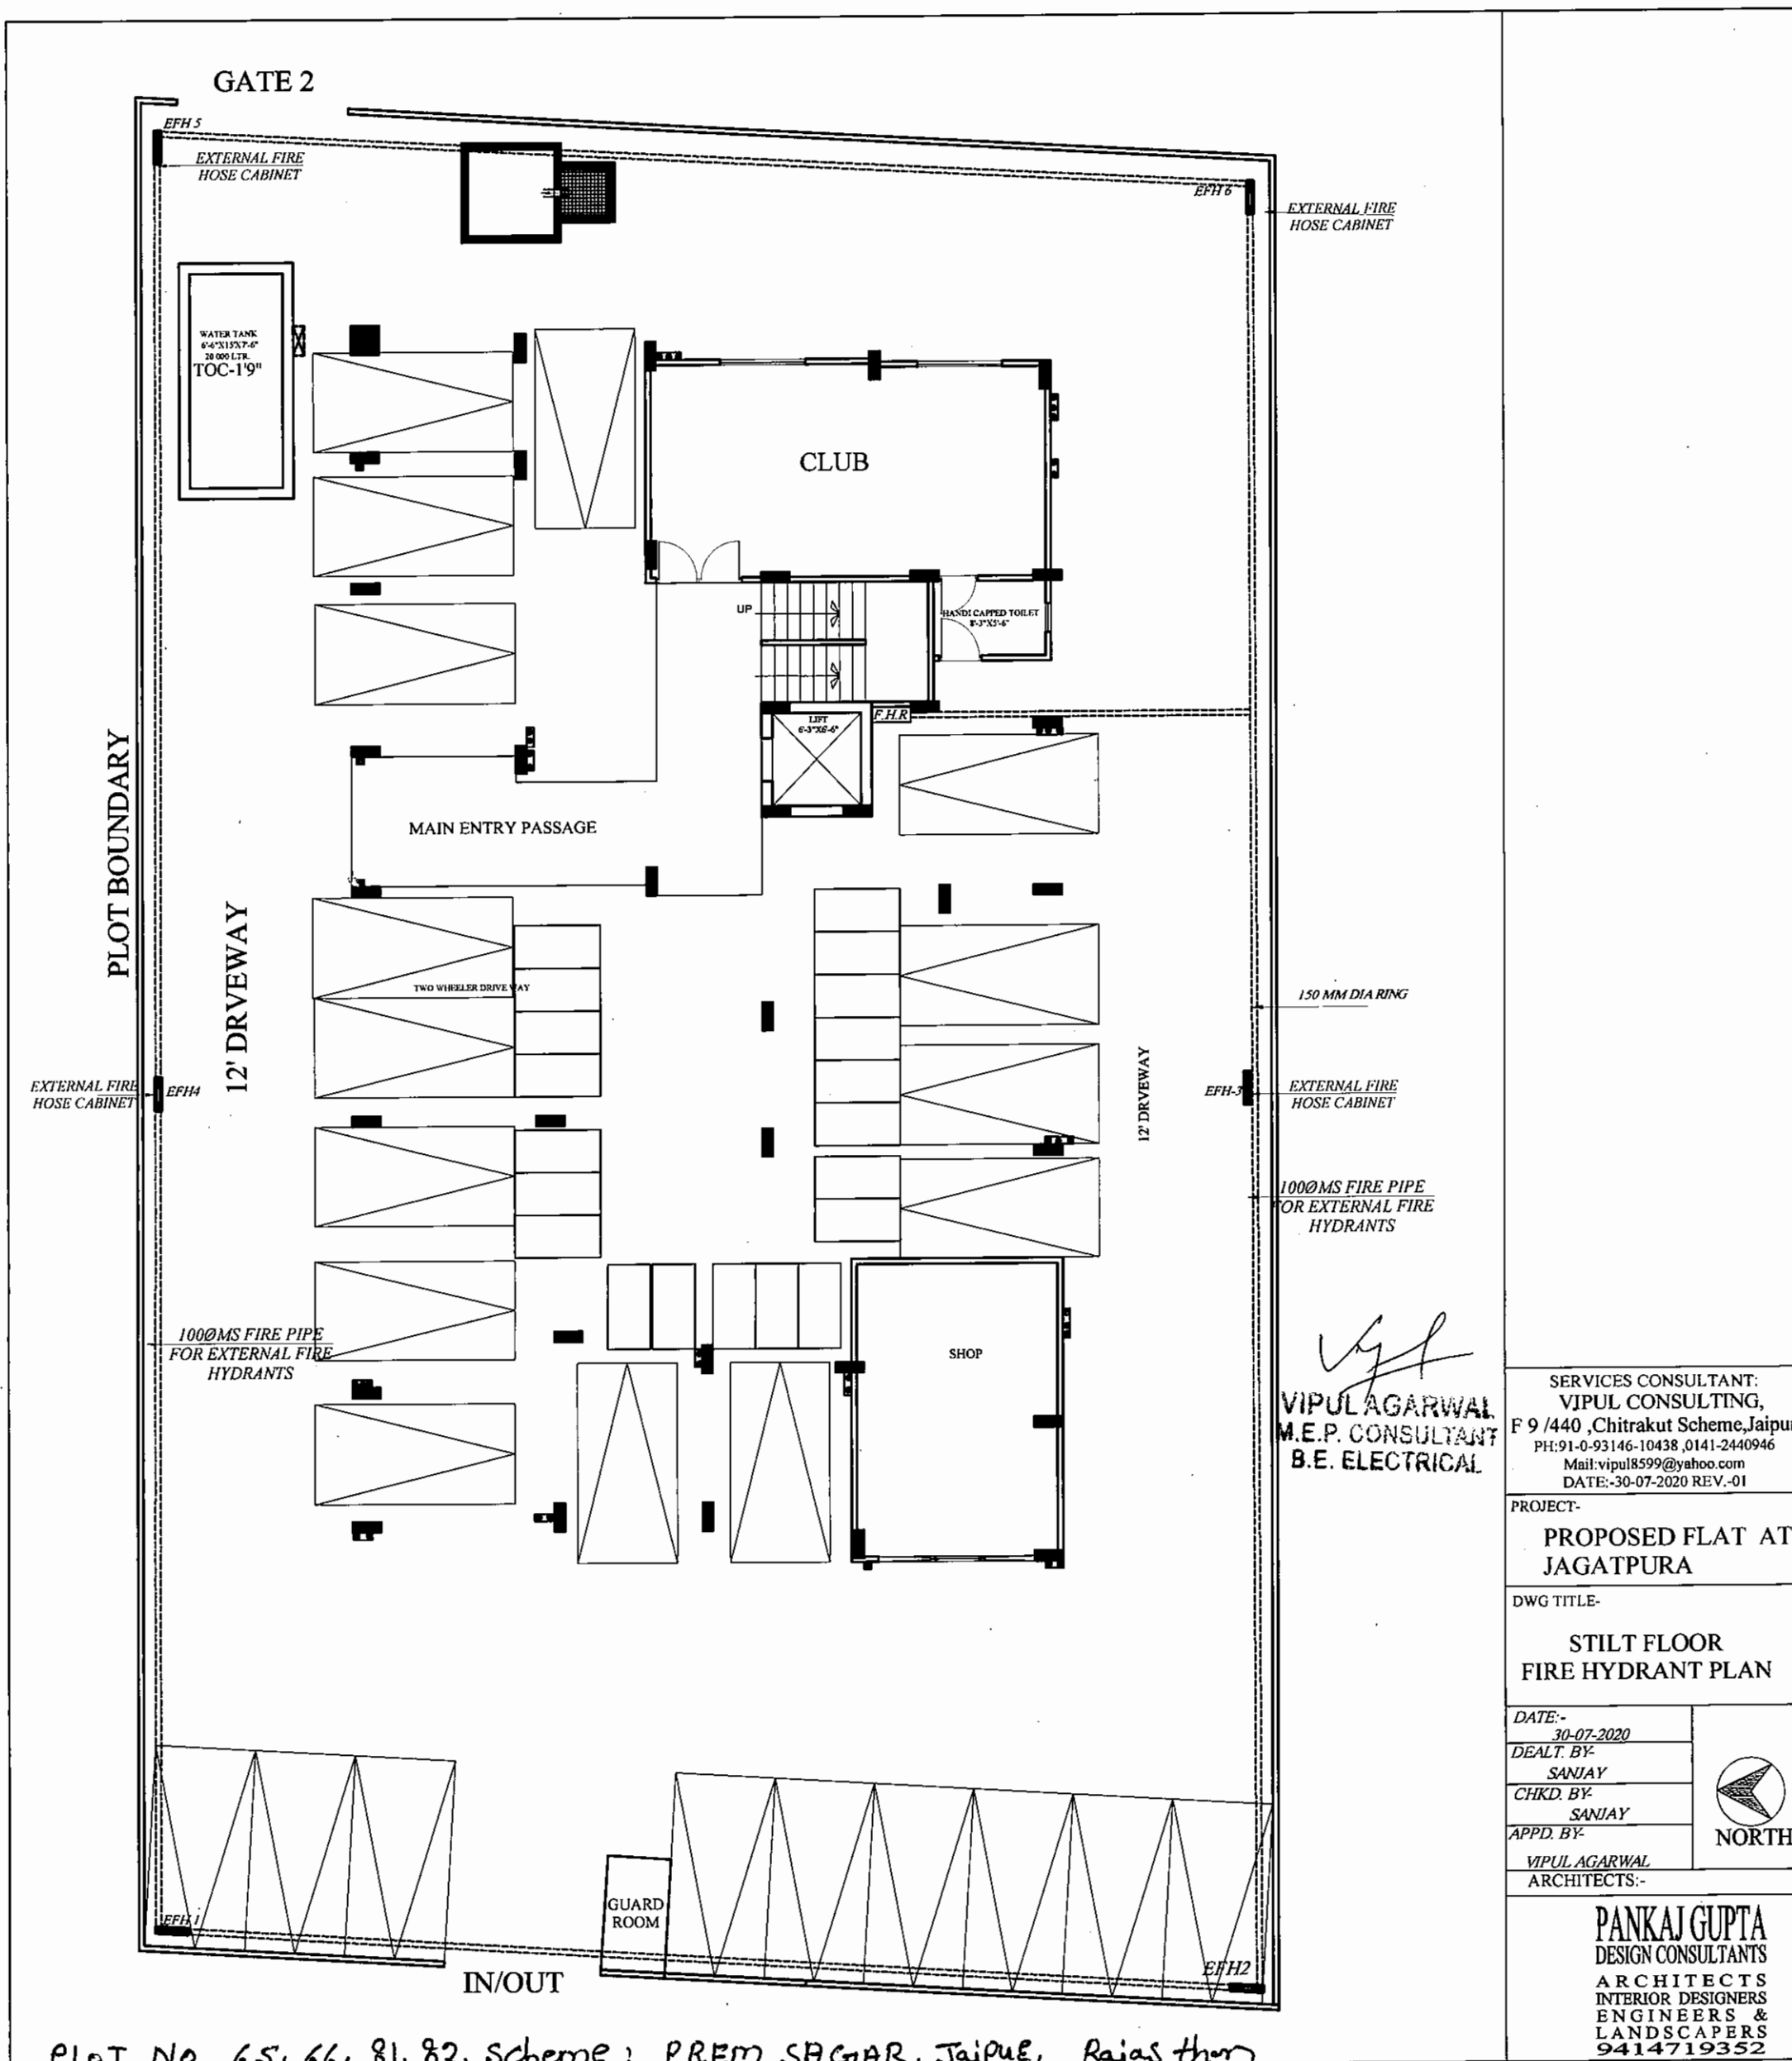

PLOT No. 65, 66, 81, 82. Scheme : PREM SAGAR, Jaipur, Rajasthan

SERVICES CONSULTANT:
VIPUL CONSULTING,
F 9 / 440 , Chitrakut Scheme, Jaipur
PH: 91-0-93146-10438, 0141-2440946
Mail: vipul8599@yahoo.com
DATE: 30-07-2020 REV.-01

PROJECT:-
PROPOSED FLAT AT JAGATPURA

DWG TITLE:-
STILT FLOOR FIRE HYDRANT PLAN

DATE:- 30-07-2020
DEALT BY: SANJAY
CHKD. BY: SANJAY
APPD. BY: VIPUL AGARWAL
ARCHITECTS:-



PANKAJ GUPTA
DESIGN CONSULTANTS
ARCHITECTS
INTERIOR DESIGNERS
ENGINEERS &
LANDSCAPERS
9414719352