


PROP . R O A D 30' 0" W I D E

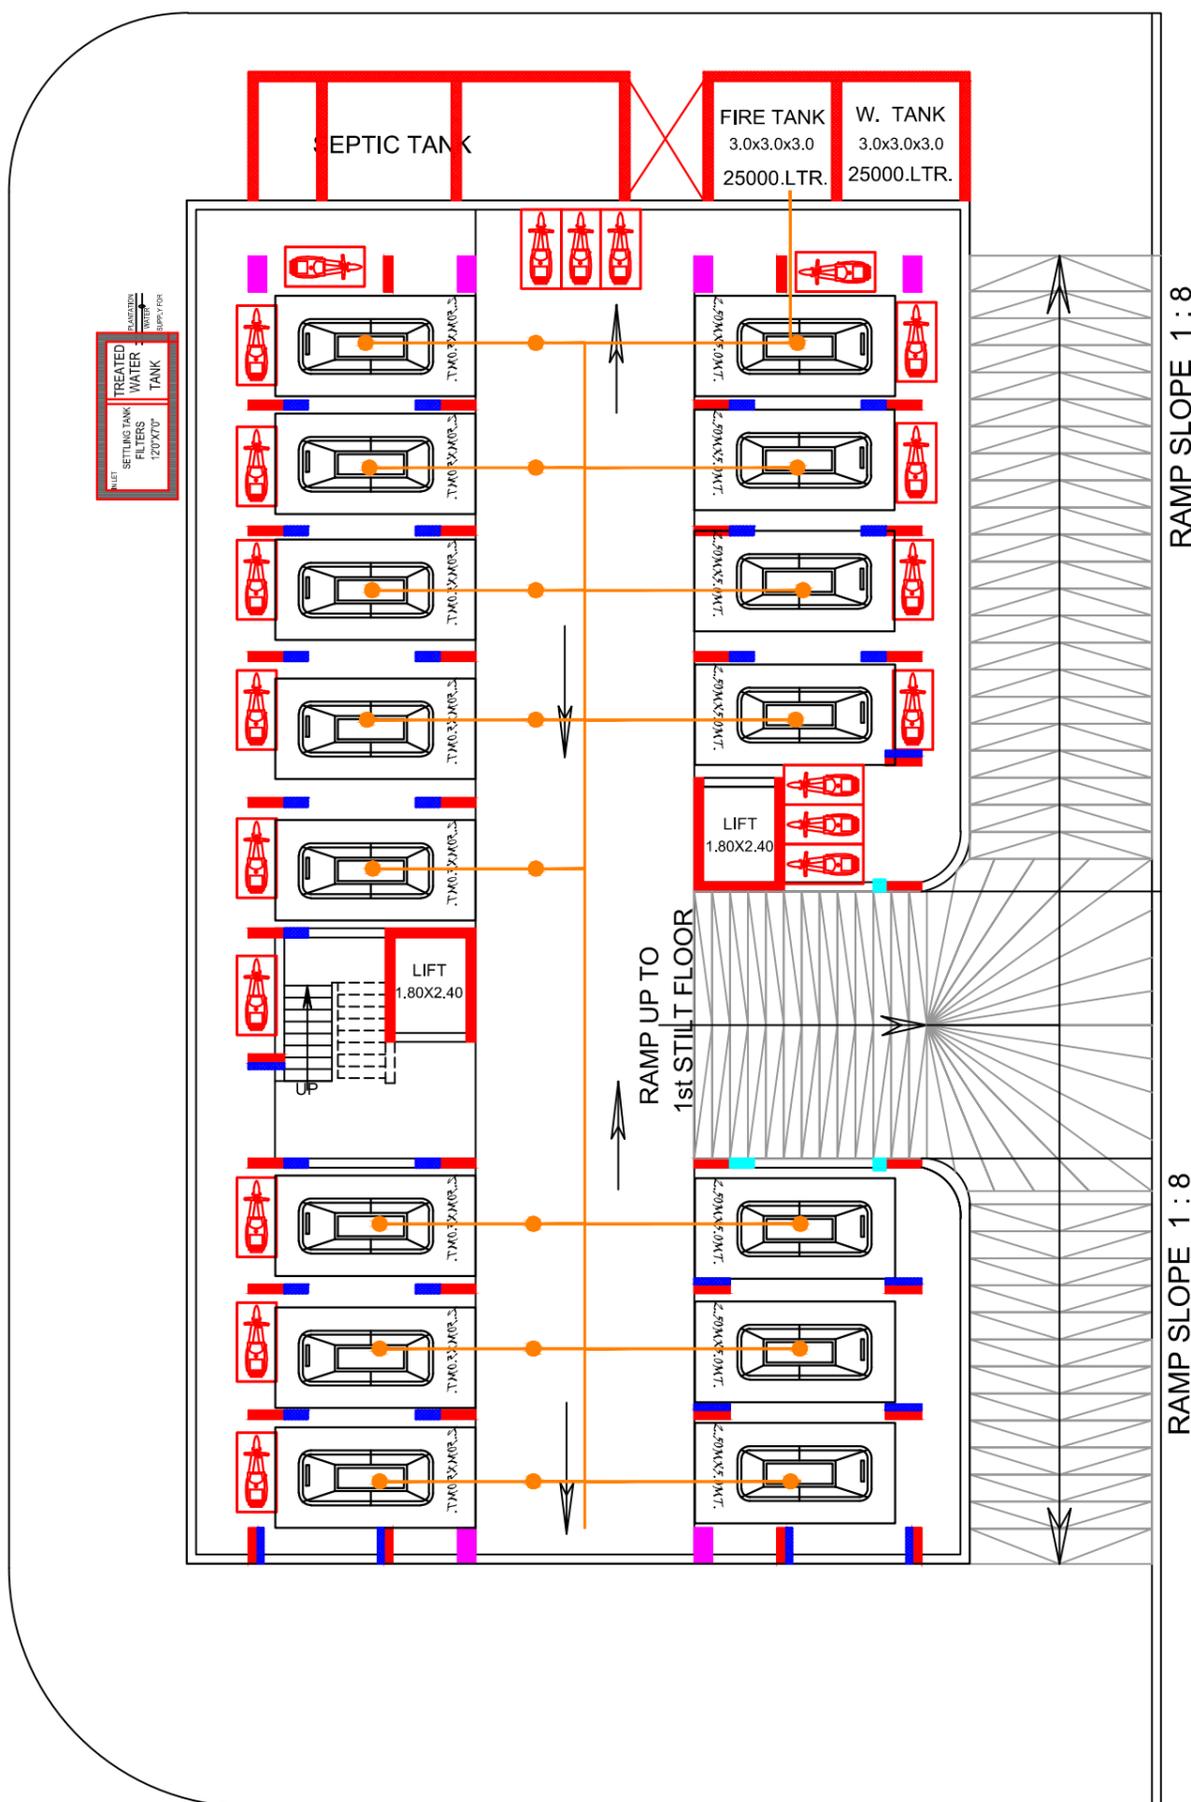

**BASEMENT FLOOR PLAN**

— FIRE LINE


PROJECT NAME:-  
ARCHI LOVENEST

PROMOTER NAME:-  
M/S ARCHI CIVIL CONSTRUCTION  
PVT.LTD.  
THROUGH DIRECTOR SH. RISHABH  
BHANAWAT  
S/O SH. MEETHALAL BHANAWAT  
AT PLOT NO. 1 , KH. NO. 2728 / 2165, 2166  
REVENUE VILLAGE , MANVA KHEDA  
UDAIPUR (RAJ.)

TITLE :-FIRE FIGHTING -01  
DRAWING: BASEMENT FLOOR PLAN

*Rakesh Bhati*  
**RAKESH BHATI (Dip. B-Tech)**  
**BHATI CONSULTANCY**  
**MEP DESIGN CONSULTANTS**  
B-301, Kumkum Apartment  
New Navratna Road, UDAIPUR-313001 (Raj.)  
Mob. No. 09928386275

SIG. OF ENGINEER

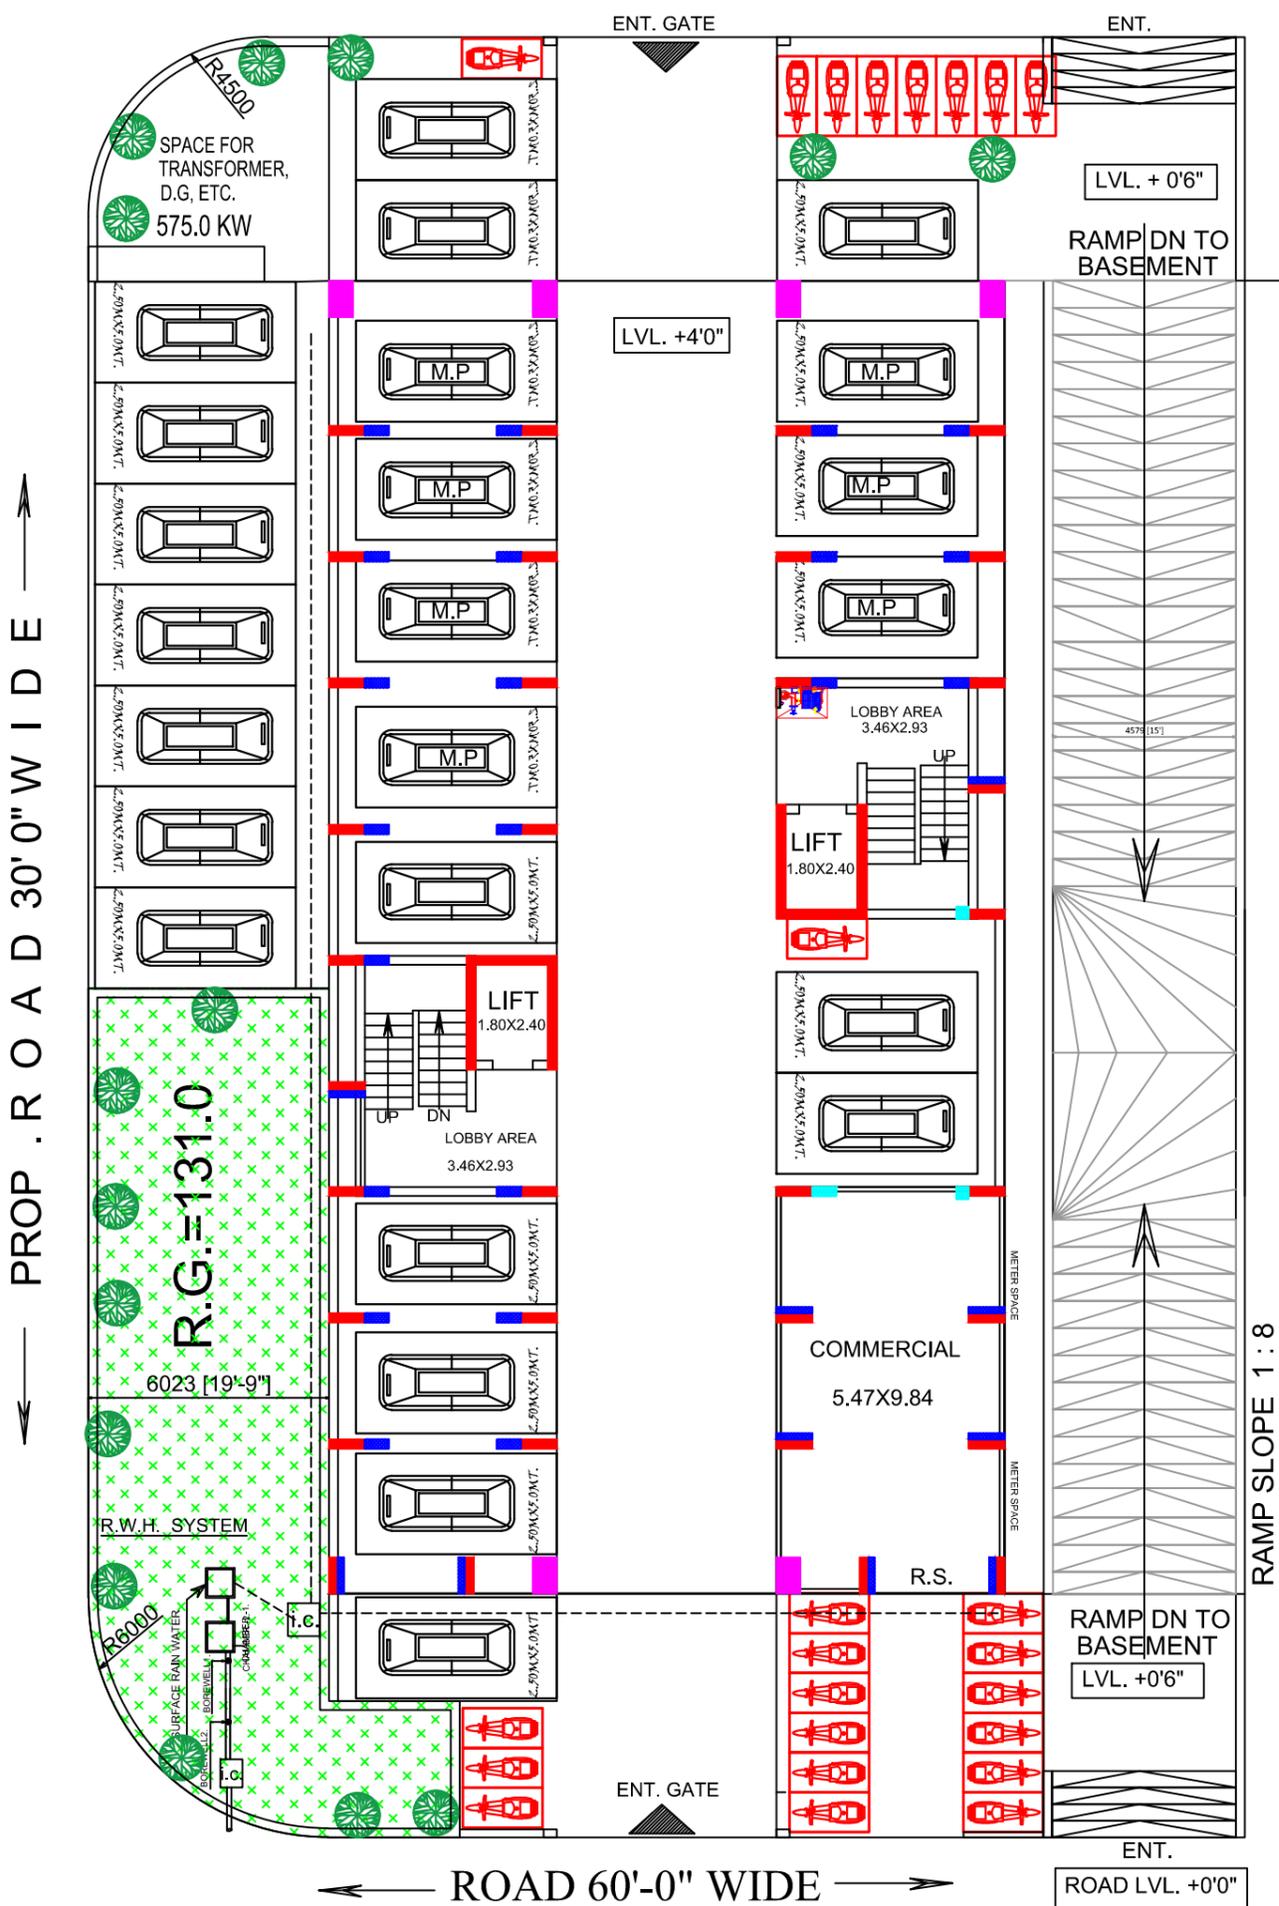

**PROJECT NAME:-**  
**ARCHI LOVENEST**

**PROMOTER NAME:-**  
 M/S ARCHI CIVIL CONSTRUCTION  
 PVT.LTD.  
 THROUGH DIRECTOR SH. RISHABH  
 BHANAWAT  
 S/O SH. MEETHALAL BHANAWAT  
 AT PLOT NO. 1 , KH. NO. 2728 / 2165, 2166  
 REVENUE VILLAGE , MANVA KHEDA  
 UDAIPUR (RAJ.)


**TITLE:-** FIRE FIGHTING -02  
**DRAWING:** FIRST STILL FLOOR PLAN

*Rakesh Bhat*  
**RAKESH BHATI (Dip. B-Tech)**  
**BHATI CONSULTANCY**  
**MEP DESIGN CONSULTANTS**  
 B-301, Kumkum Apartment  
 New Navratna Road, UDAIPUR-313001 (Raj.)  
**Mob. No. 09928386275**

SIG. OF ENGINEER

PROJECT NAME:-  
ARCHI LOVENEST

PROMOTER NAME:-  
M/S ARCHI CIVIL CONSTRUCTION  
PVT.LTD.  
THROUGH DIRECTOR SH. RISHABH  
BHANAWAT  
S/O SH. MEETHALAL BHANAWAT  
AT PLOT NO. 1 , KH. NO. 2728 / 2165, 2166  
REVENUE VILLAGE , MANVA KHEDA  
UDAIPUR (RAJ.)

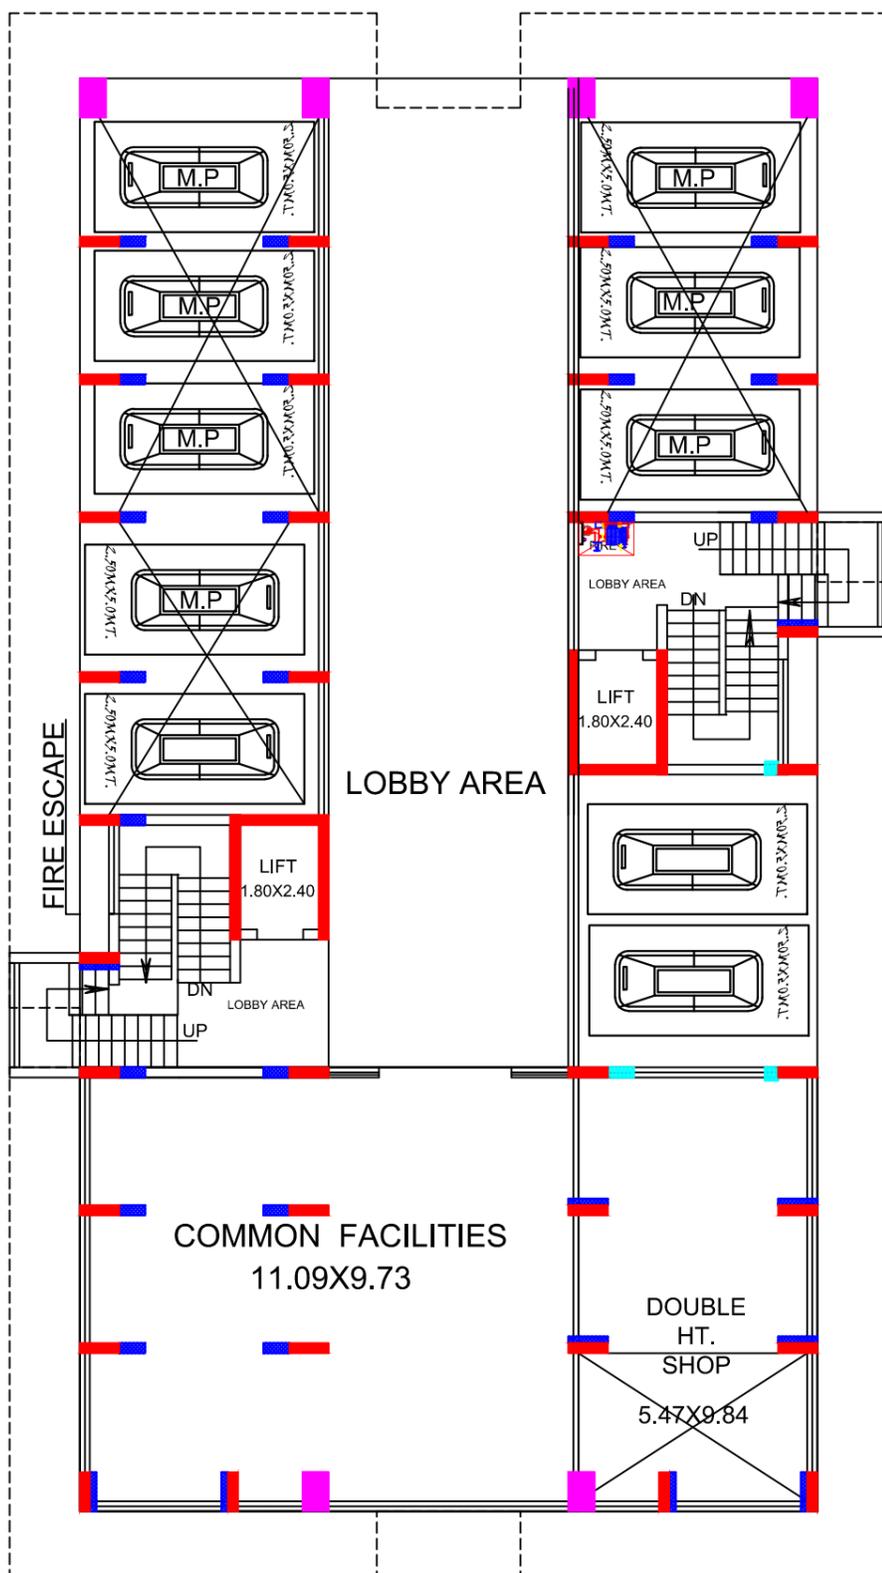

TITLE: -FIRE FIGHTING -03  
DRAWING: SECOND STILT FLOOR PLAN

**RAKESH BHATI (Dip. B-Tech)**  
**BHATI CONSULTANCY**  
**MEP DESIGN CONSULTANTS**  
B-301, Kumkum Apartment  
New Navratna Road, UDAIPUR-313001 (Raj.)  
Mob. No. 09928386275

SIG. OF ENGINEER

PROJECT NAME:-  
ARCHI LOVENEST

PROMOTER NAME:-  
M/S ARCHI CIVIL CONSTRUCTION  
PVT.LTD.  
THROUGH DIRECTOR SH. RISHABH  
BHANAWAT  
S/O SH. MEETHALAL BHANAWAT  
AT PLOT NO. 1 , KH. NO. 2728 / 2165, 2166  
REVENUE VILLAGE , MANVA KHEDA  
UDAIPUR (RAJ.)




TITLE: -FIRE FIGHTING -04  
DRAWING: TYPICAL FLOOR  
PLAN(G+6)

*Rakesh Bhati*  
**RAKESH BHATI (Dip. B-Tech)**  
**BHATI CONSULTANCY**  
**MEP DESIGN CONSULTANTS**  
 B-301, Kumkum Apartment  
 New Navratna Road, UDAIPUR-313001 (Raj.)  
 Mob. No. 09928386275

SIG. OF ENGINEER

PROJECT NAME:-  
ARCHI LOVENEST

PROMOTER NAME:-  
M/S ARCHI CIVIL CONSTRUCTION  
PVT.LTD.  
THROUGH DIRECTOR SH. RISHABH  
BHANAWAT  
S/O SH. MEETHALAL BHANAWAT  
AT PLOT NO. 1 , KH. NO. 2728 / 2165, 2166  
REVENUE VILLAGE , MANVA KHEDA  
UDAIPUR (RAJ.)

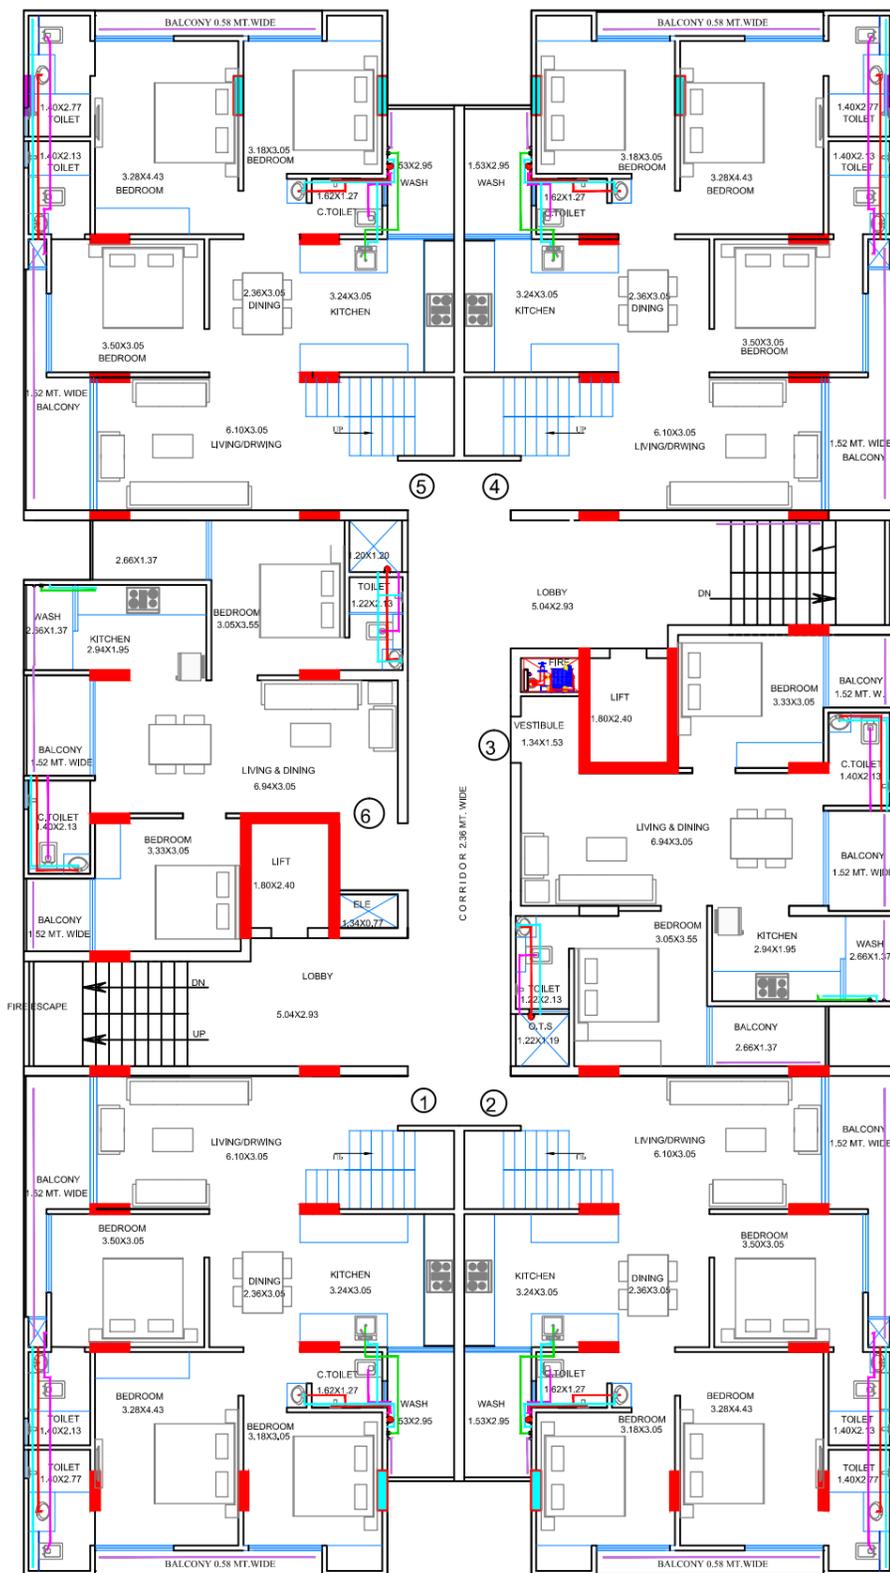

TITLE: -FIRE FIGHTING -05  
DRAWING: SEVENTH FLOOR PLAN

**RAKESH BHATI (Dip. B-Tech)**  
**BHATI CONSULTANCY**  
**MEP DESIGN CONSULTANTS**  
B-301, Kumkum Apartment  
New Navratna Road, UDAIPUR-313001 (Raj.)  
Mob. No. 09928386275

SIG. OF ENGINEER


PROJECT NAME:-  
ARCHI LOVENEST

PROMOTER NAME:-  
M/S ARCHI CIVIL CONSTRUCTION  
PVT.LTD.  
THROUGH DIRECTOR SH. RISHABH  
BHANAWAT  
S/O SH. MEETHALAL BHANAWAT  
AT PLOT NO. 1 , KH. NO. 2728 / 2165, 2166  
REVENUE VILLAGE , MANVA KHEDA  
UDAIPUR (RAJ.)

TITLE :-FIRE FIGHTING -06  
DRAWING: TERRACE FLOOR PLAN

*Rakesh Bhati*  
**RAKESH BHATI (Dip. B-Tech)**  
**BHATI CONSULTANCY**  
**MEP DESIGN CONSULTANTS**  
B-301, Kumkum Apartment  
New Navratna Road, UDAIPUR-313001 (Raj.)  
Mob. No. 09928386275


SIG. OF ENGINEER

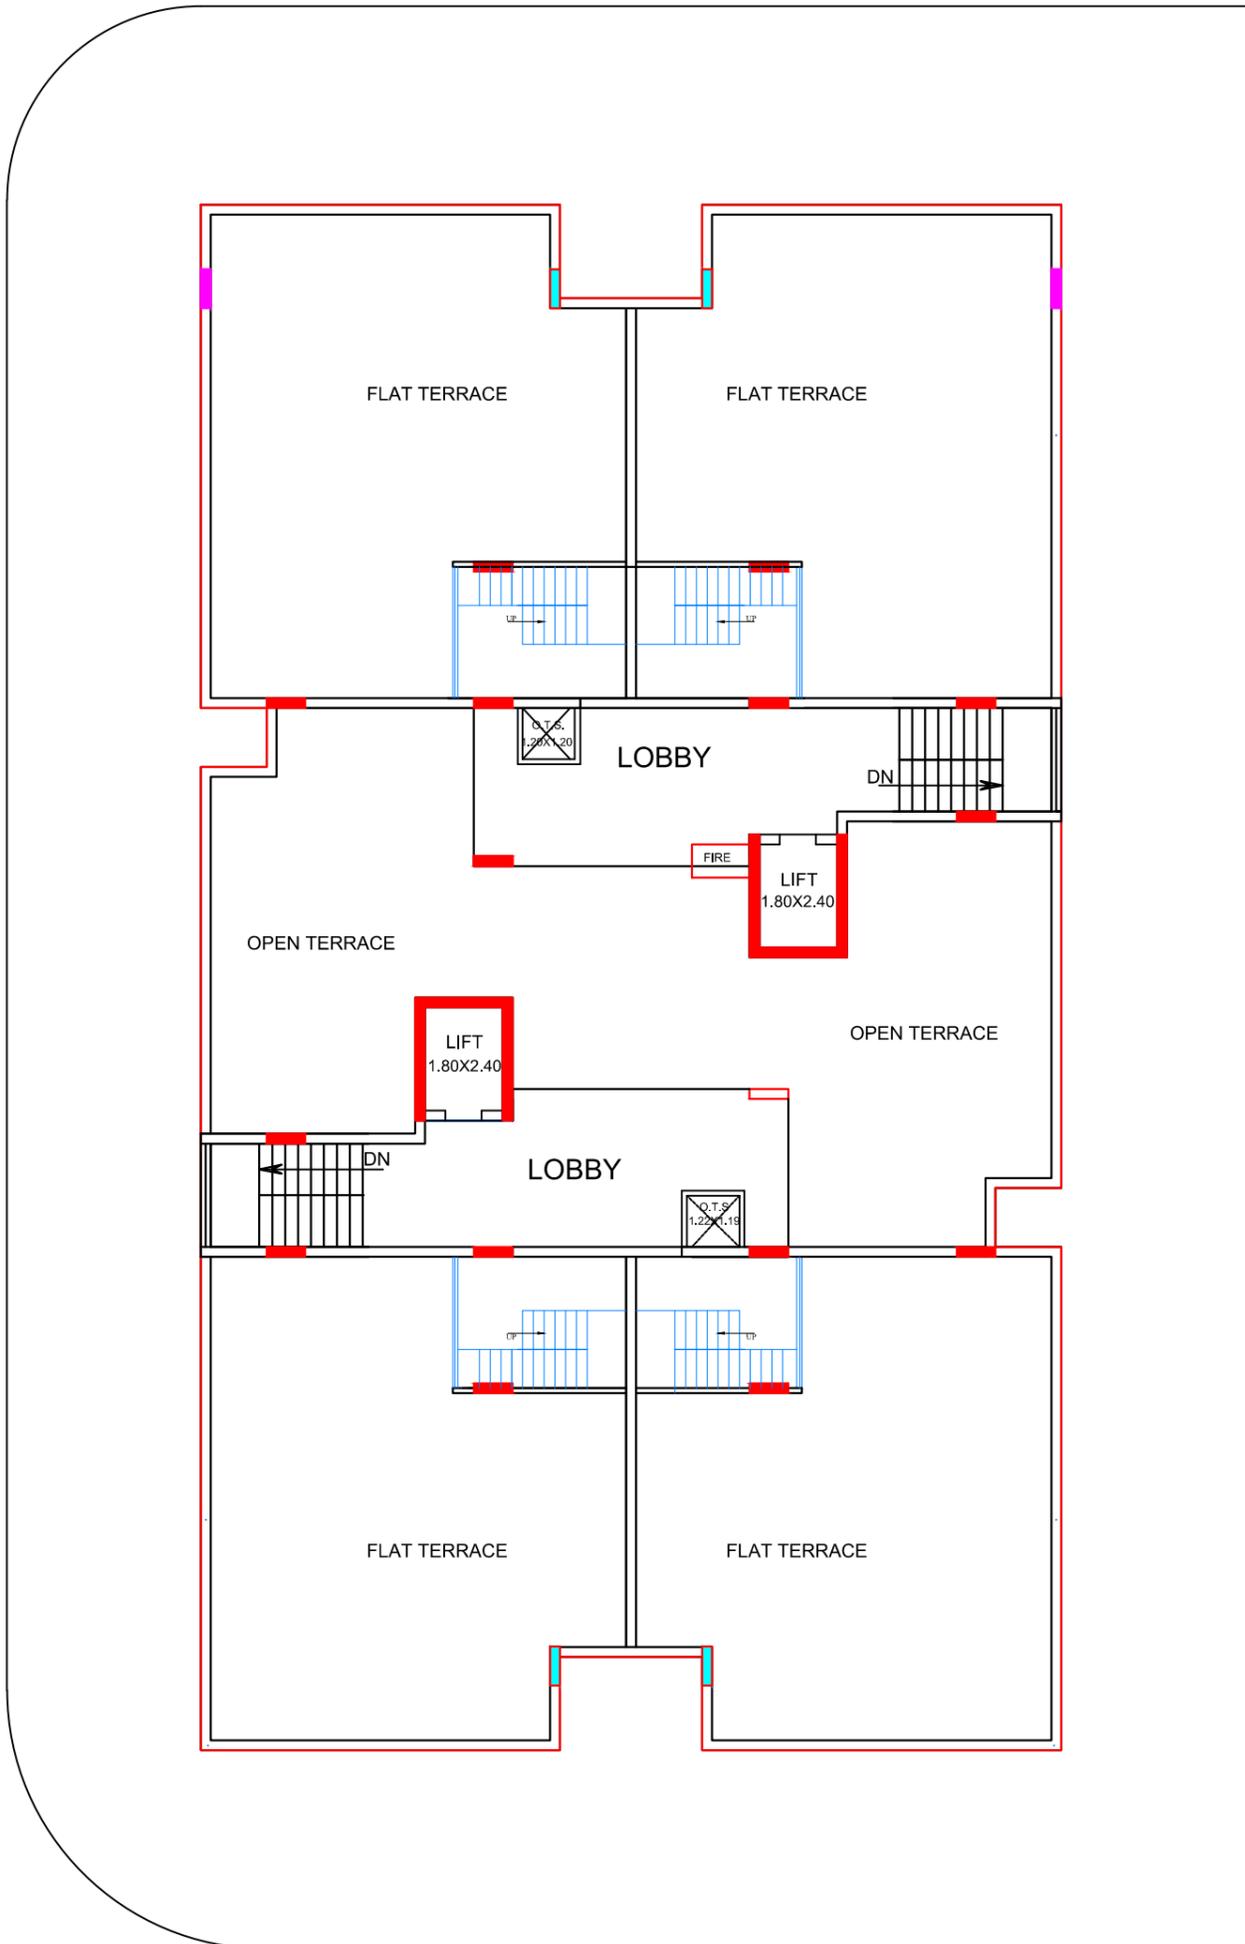

PROJECT NAME:-  
ARCHI LOVENEST

PROMOTER NAME:-  
M/S ARCHI CIVIL CONSTRUCTION  
PVT.LTD.  
THROUGH DIRECTOR SH. RISHABH  
BHANAWAT  
S/O SH. MEETHALAL BHANAWAT  
AT PLOT NO. 1 , KH. NO. 2728 / 2165, 2166  
REVENUE VILLAGE , MANVA KHEDA  
UDAIPUR (RAJ.)

	BATHROOM WASTE
	W.C WASTE
	KITCHEN
	RAIN WATER
	WATER SUPPLY
	FIRE LINE

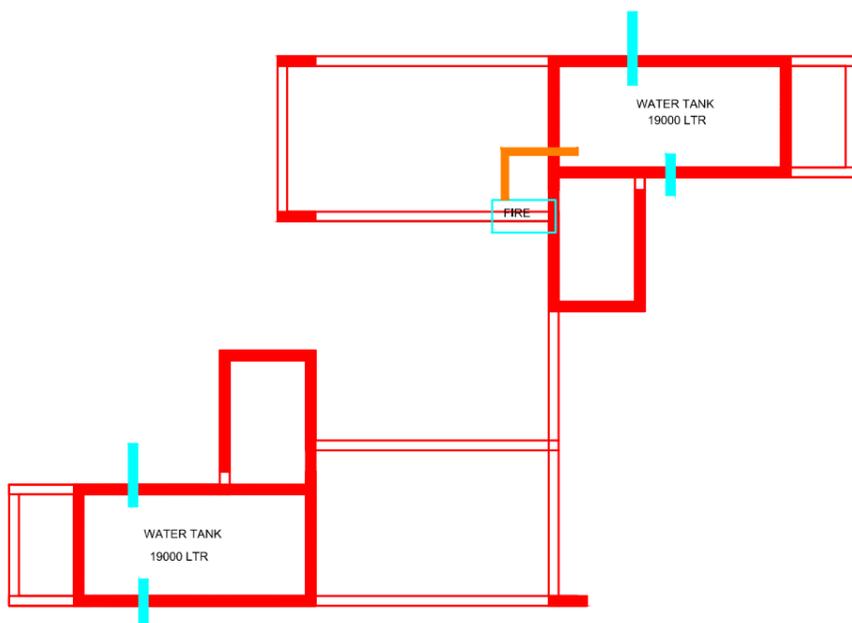

TITLE: -FIRE FIGHTING -07  
DRAWING: WATER TANK PLAN

  
**RAKESH BHATI (Dip. B-Tech)**  
**BHATI CONSULTANCY**  
**MEP DESIGN CONSULTANTS**  
B-301, Kumkum Apartment  
New Navratna Road, UDAIPUR-313001 (Raj.)  
Mob. No. 09928386275

SIG. OF ENGINEER