


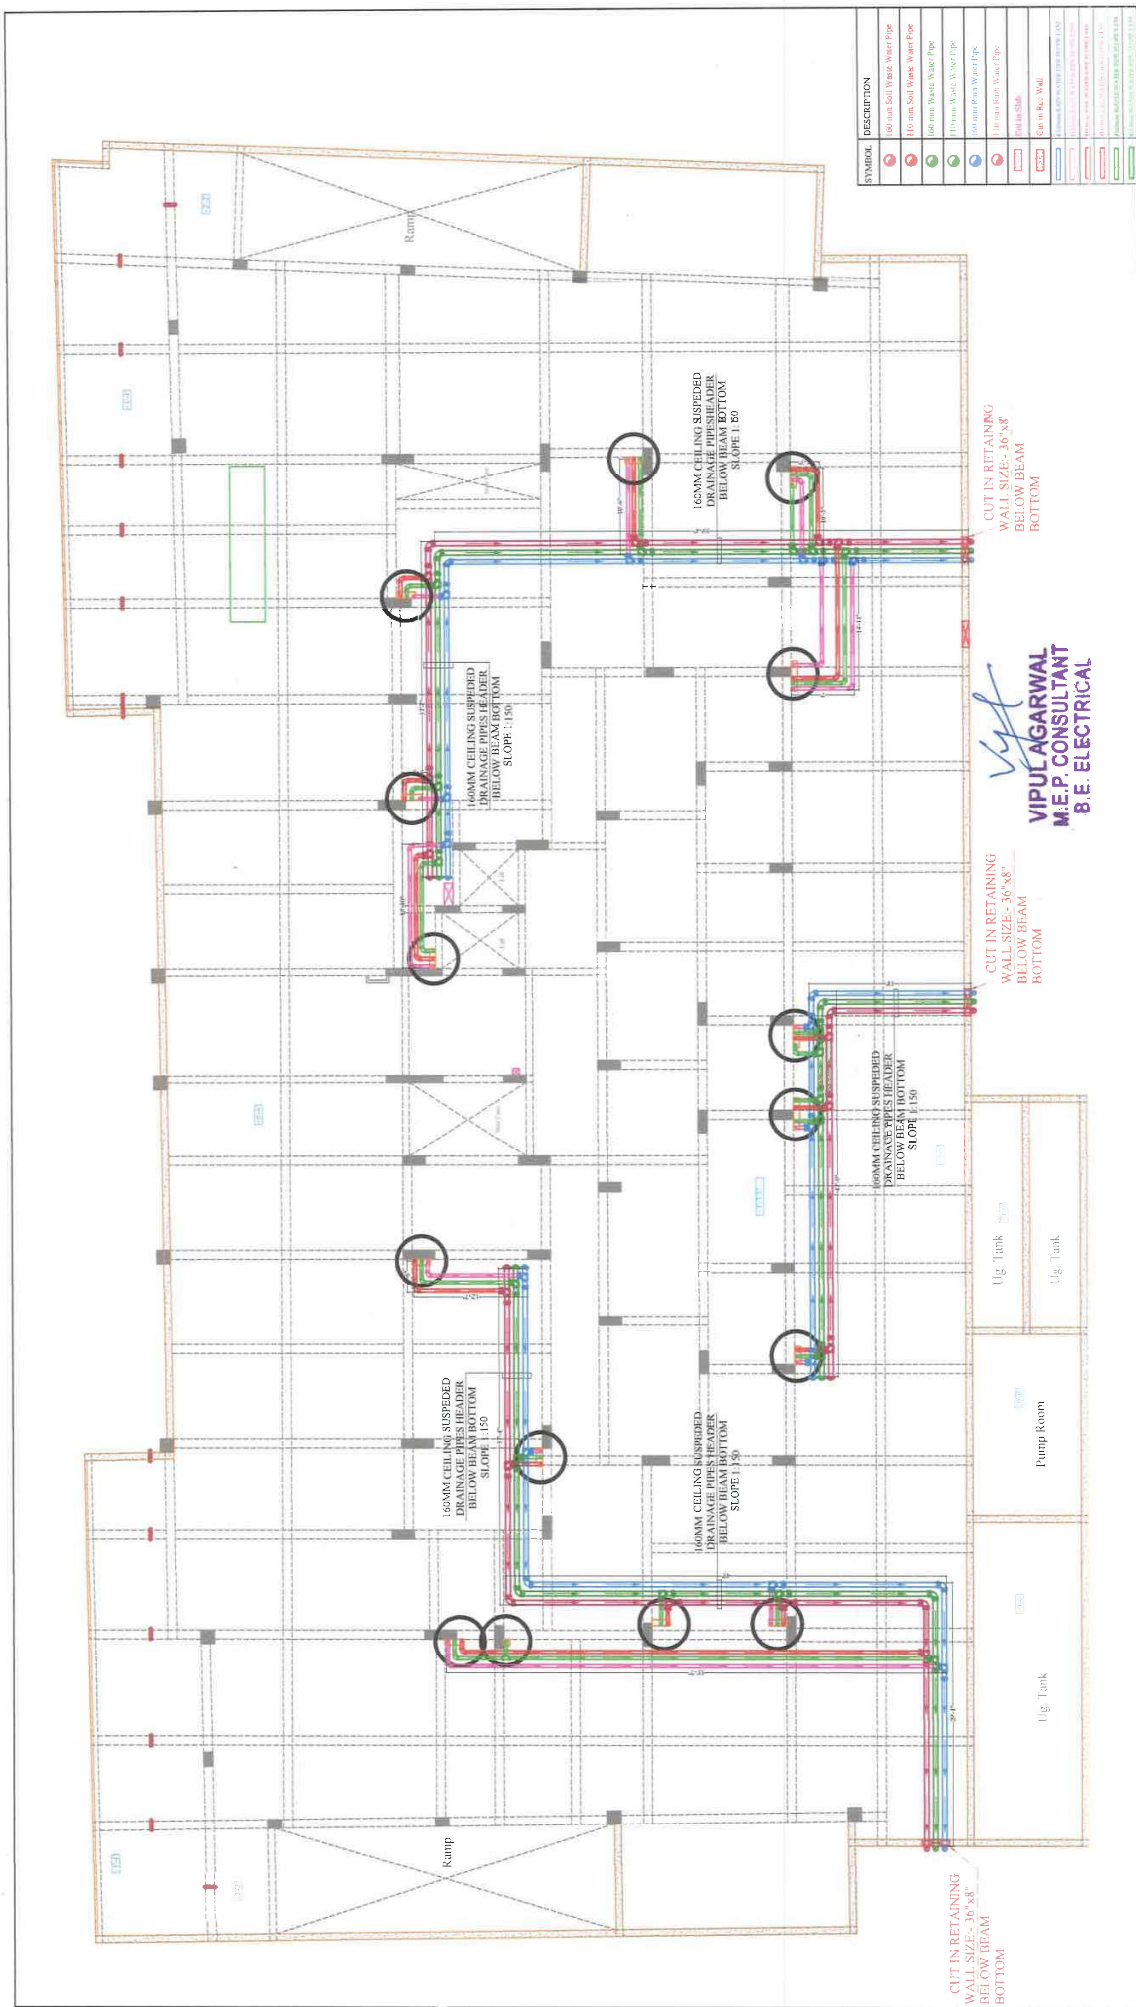



PROJECT - KIARA APARTMENT		PROMOTER - M/S LAIT MENGHANI	SCALE:- N.T.S.	SERVICES CONSULTANT: VIPUL AGARWAL M.E.P. CONSULTANT		ARCHITECTS:- SPACE GRID G-45 VIDYA APARTMENT PARKS MARG, SAGAR NEAR JANTA STORE CIRCLE, JAIPUR-302015 PH: 091 4018750011, 405556 (O) Email: info.spacegrid@gmail.com	
ADDRESS- KIARA NO. 6852, 26/1 MAHAL ROAD, JAGATPURA VILLAGE-TILAWALA, TEHSIL-SANGANER, JAIPUR, RAJASTHAN		DATE:- 23-10-2020	DATE:- 23-10-2020	F 9 / 440 , Keshav Marg Chitrakut Scheme, Jaipur		REV. NO. 01 DATE: 23-10-2020	
DRAWING		DRN. RAAJ	DRN. RAAJ	PH: 91-0-93146-10438, 0141-2440946 Mail: vipul8509@yahoo.com		REV. NO. 01 DATE: 23-10-2020	
BASEMENT FLOOR ROOF DRAINAGE PIPE'S ROUTE PLAN		C.D.E. SANJAY	C.D.E. SANJAY				



C-49, vidya Apartment, paras Marg,
Rajni Nagar near Janin Store Circle,
Jaipur-302015
Ph-+91149118766, 0141-41605506 (n)

PRODUCED BY AN AUTODESK EDUCATIONAL PRODUCT

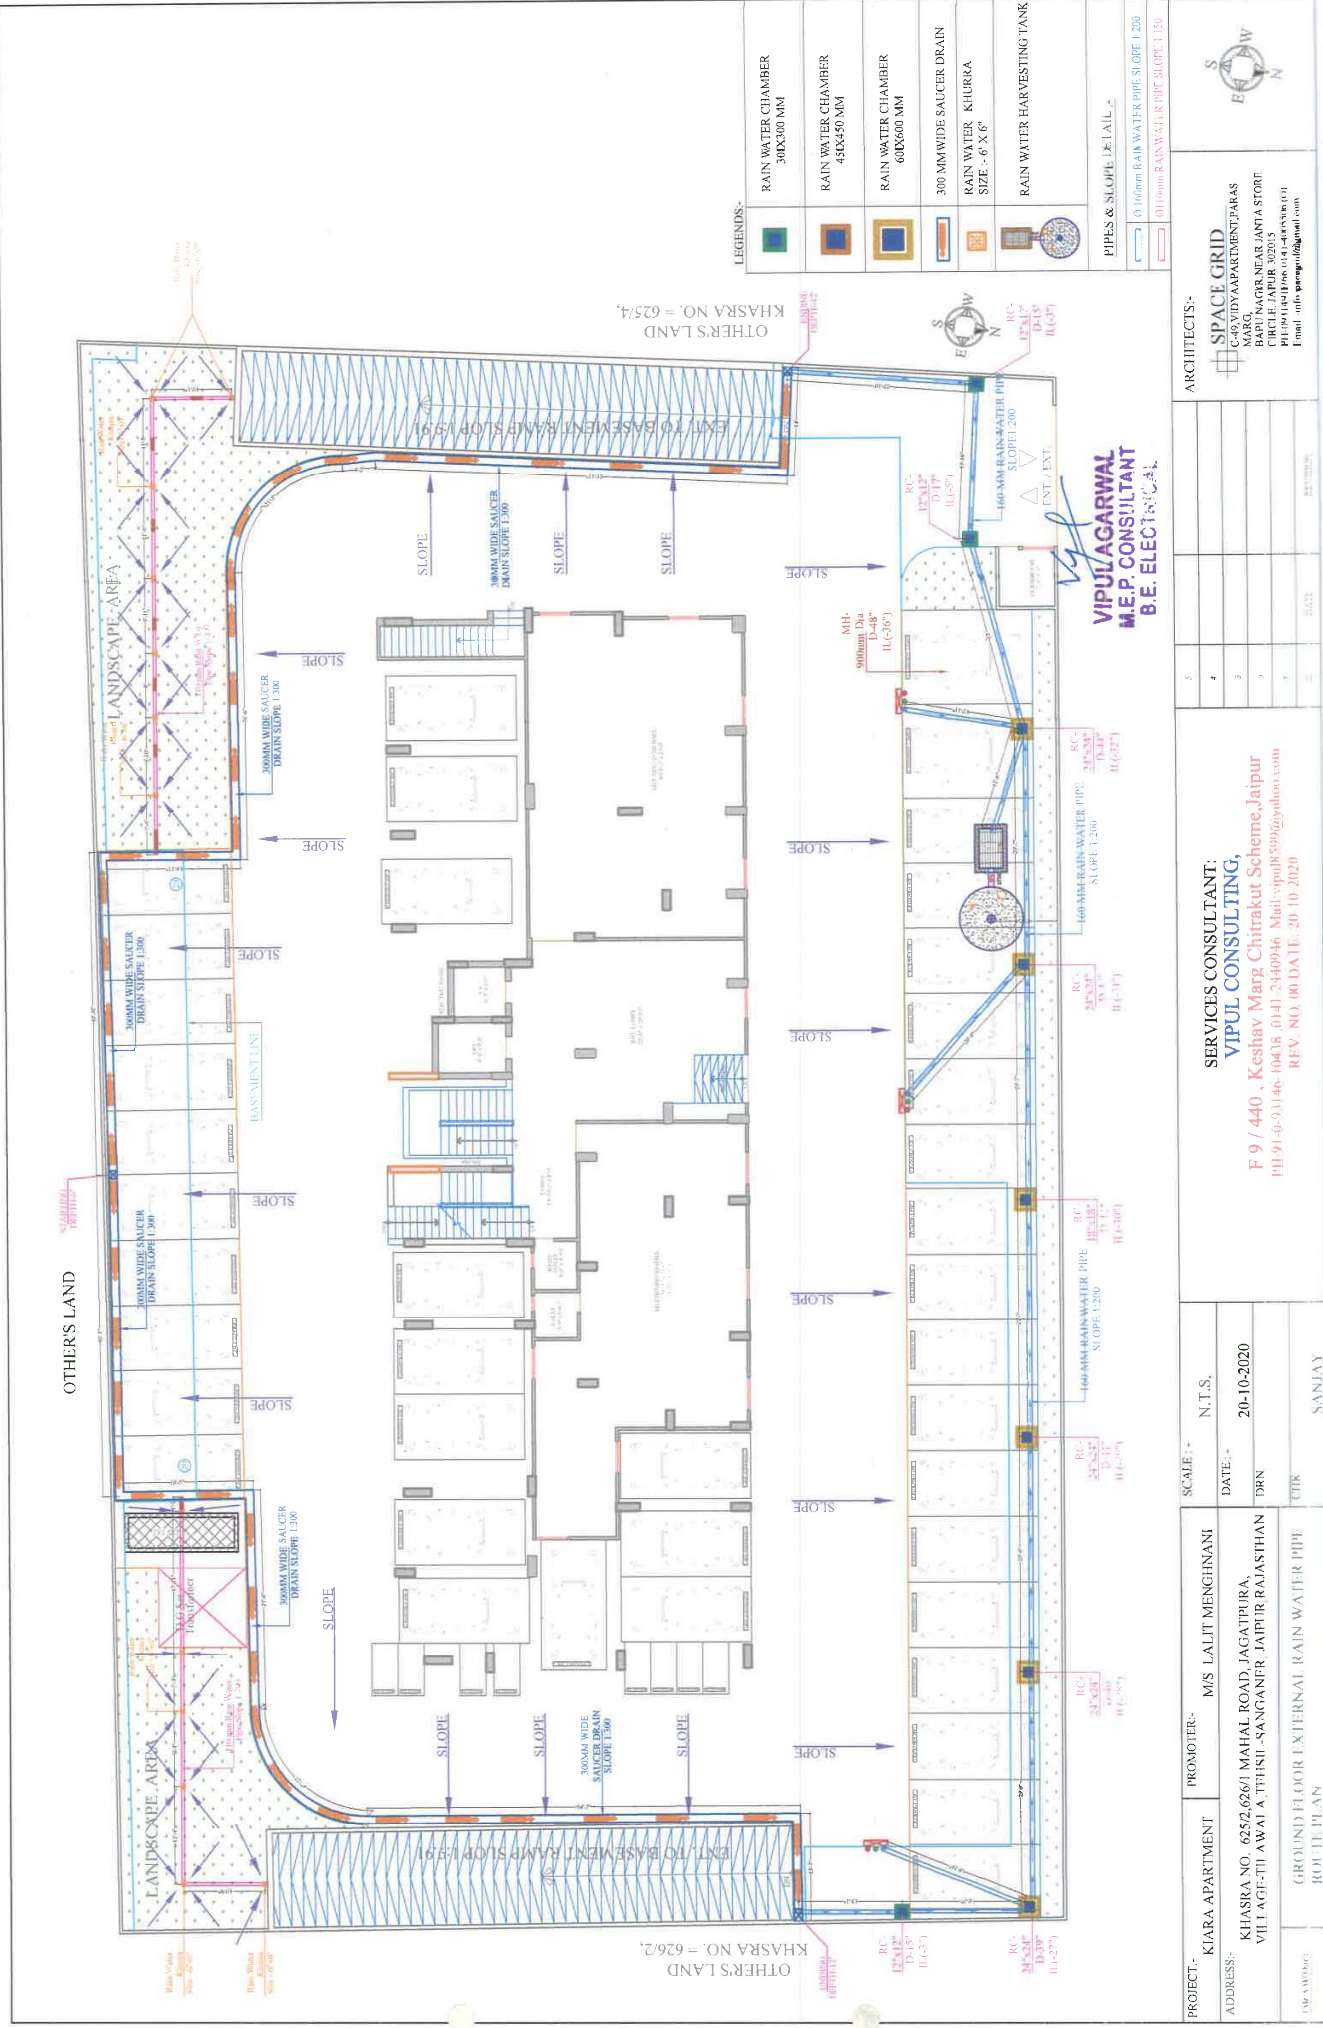

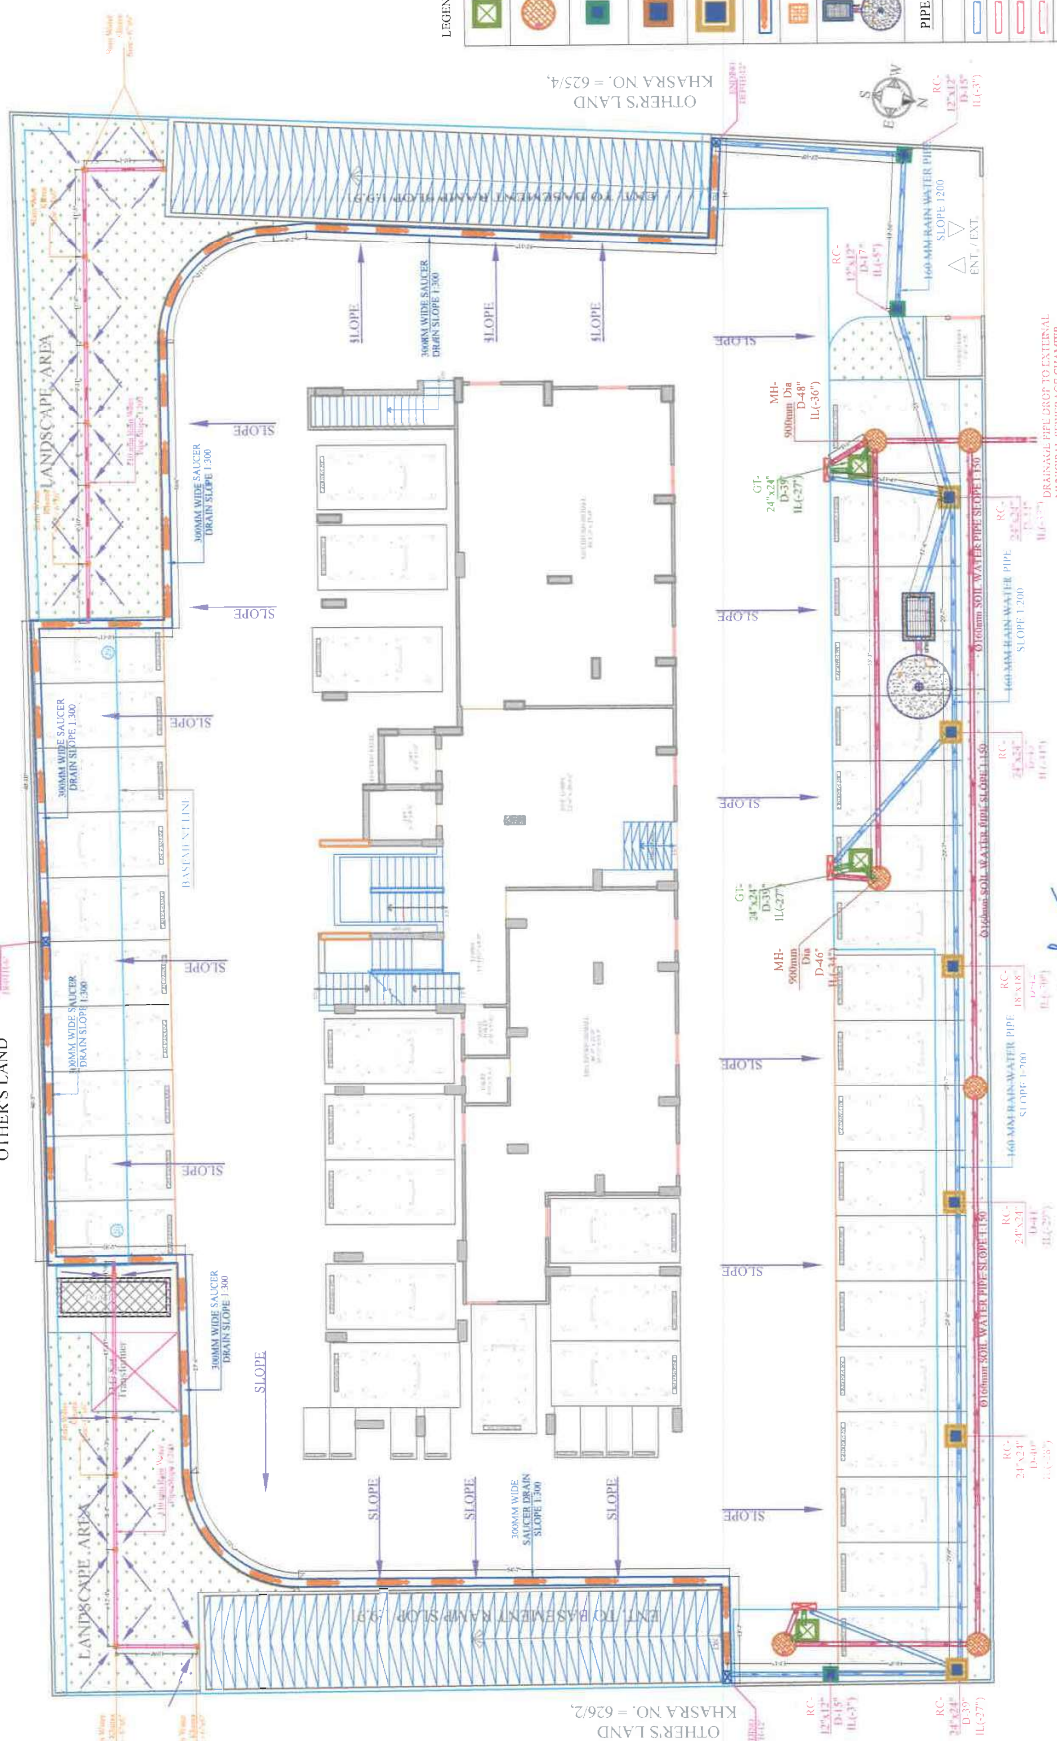

LEGENDS:-

	GULLY TRAP 600x600xMM 900 mm Dia
	SEWERAGE MANHOLE 300x300 MM
	RAIN WATER CHAMBER 450x450 MM
	RAIN WATER CHAMBER 600x600 MM
	RAIN WATER CHAMBER 300 MM WIDE SAUCER DRAIN
	RAIN WATER KHURRA SIZE : 6" x 6"
	RAIN WATER HARVESTING TANK

PIPES & SLOPE DETAIL :-

	Ø 150mm RAIN WATER PIPE SLOPE : 200
	Ø115mm RAIN WATER PIPE SLOPE : 1150
	Ø160mm SOIL WATER PIPE SLOPE : 1150
	Ø115mm SOIL WATER PIPE SLOPE : 1150
	Ø150mm WASTE WATER PIPE SLOPE : 150
	Ø110mm WASTE WATER PIPE SLOPE : 1150

[illegible]

VIPUL AGARWAL
M.E.P. CONSULTANT
B.E. ELECTRICAL

SERVICES CONSULTANT:
VPI&P CONSULTING

F 9 / 440 , Keshav Marg Chitrakut Scheme, Jaipur
 Ph: 91-0-93146-10438, 0141-2440946 Mail: sipu8399@yahoo.com

REV. NO. 00 DATE: 20-10-2020