


GRATING OF MIN. SIZE WITH 16 mm SQ. BARS & FRAME @ 20 mm CLEAR SPACING FIXED AT THE MOUTH OF PIPE AS PER SITE CONDITION

THIRD LAYER 450mm THICK SAND FILLING  
SECOND LAYER 450mm THICK OF SMALL STONES  
FIRST LAYER 450mm THICK OF BOULDERS

200mm DIA BORE  
FILLING OF ROUNDED PEA GRAVEL DULY WASHED 3mm TO 6mm SIZE  
150Ø SLOTTED PIPE WITH A MINIMUM DEPTH 35 M. (TO BE TAKEN TO WATER LEVEL)

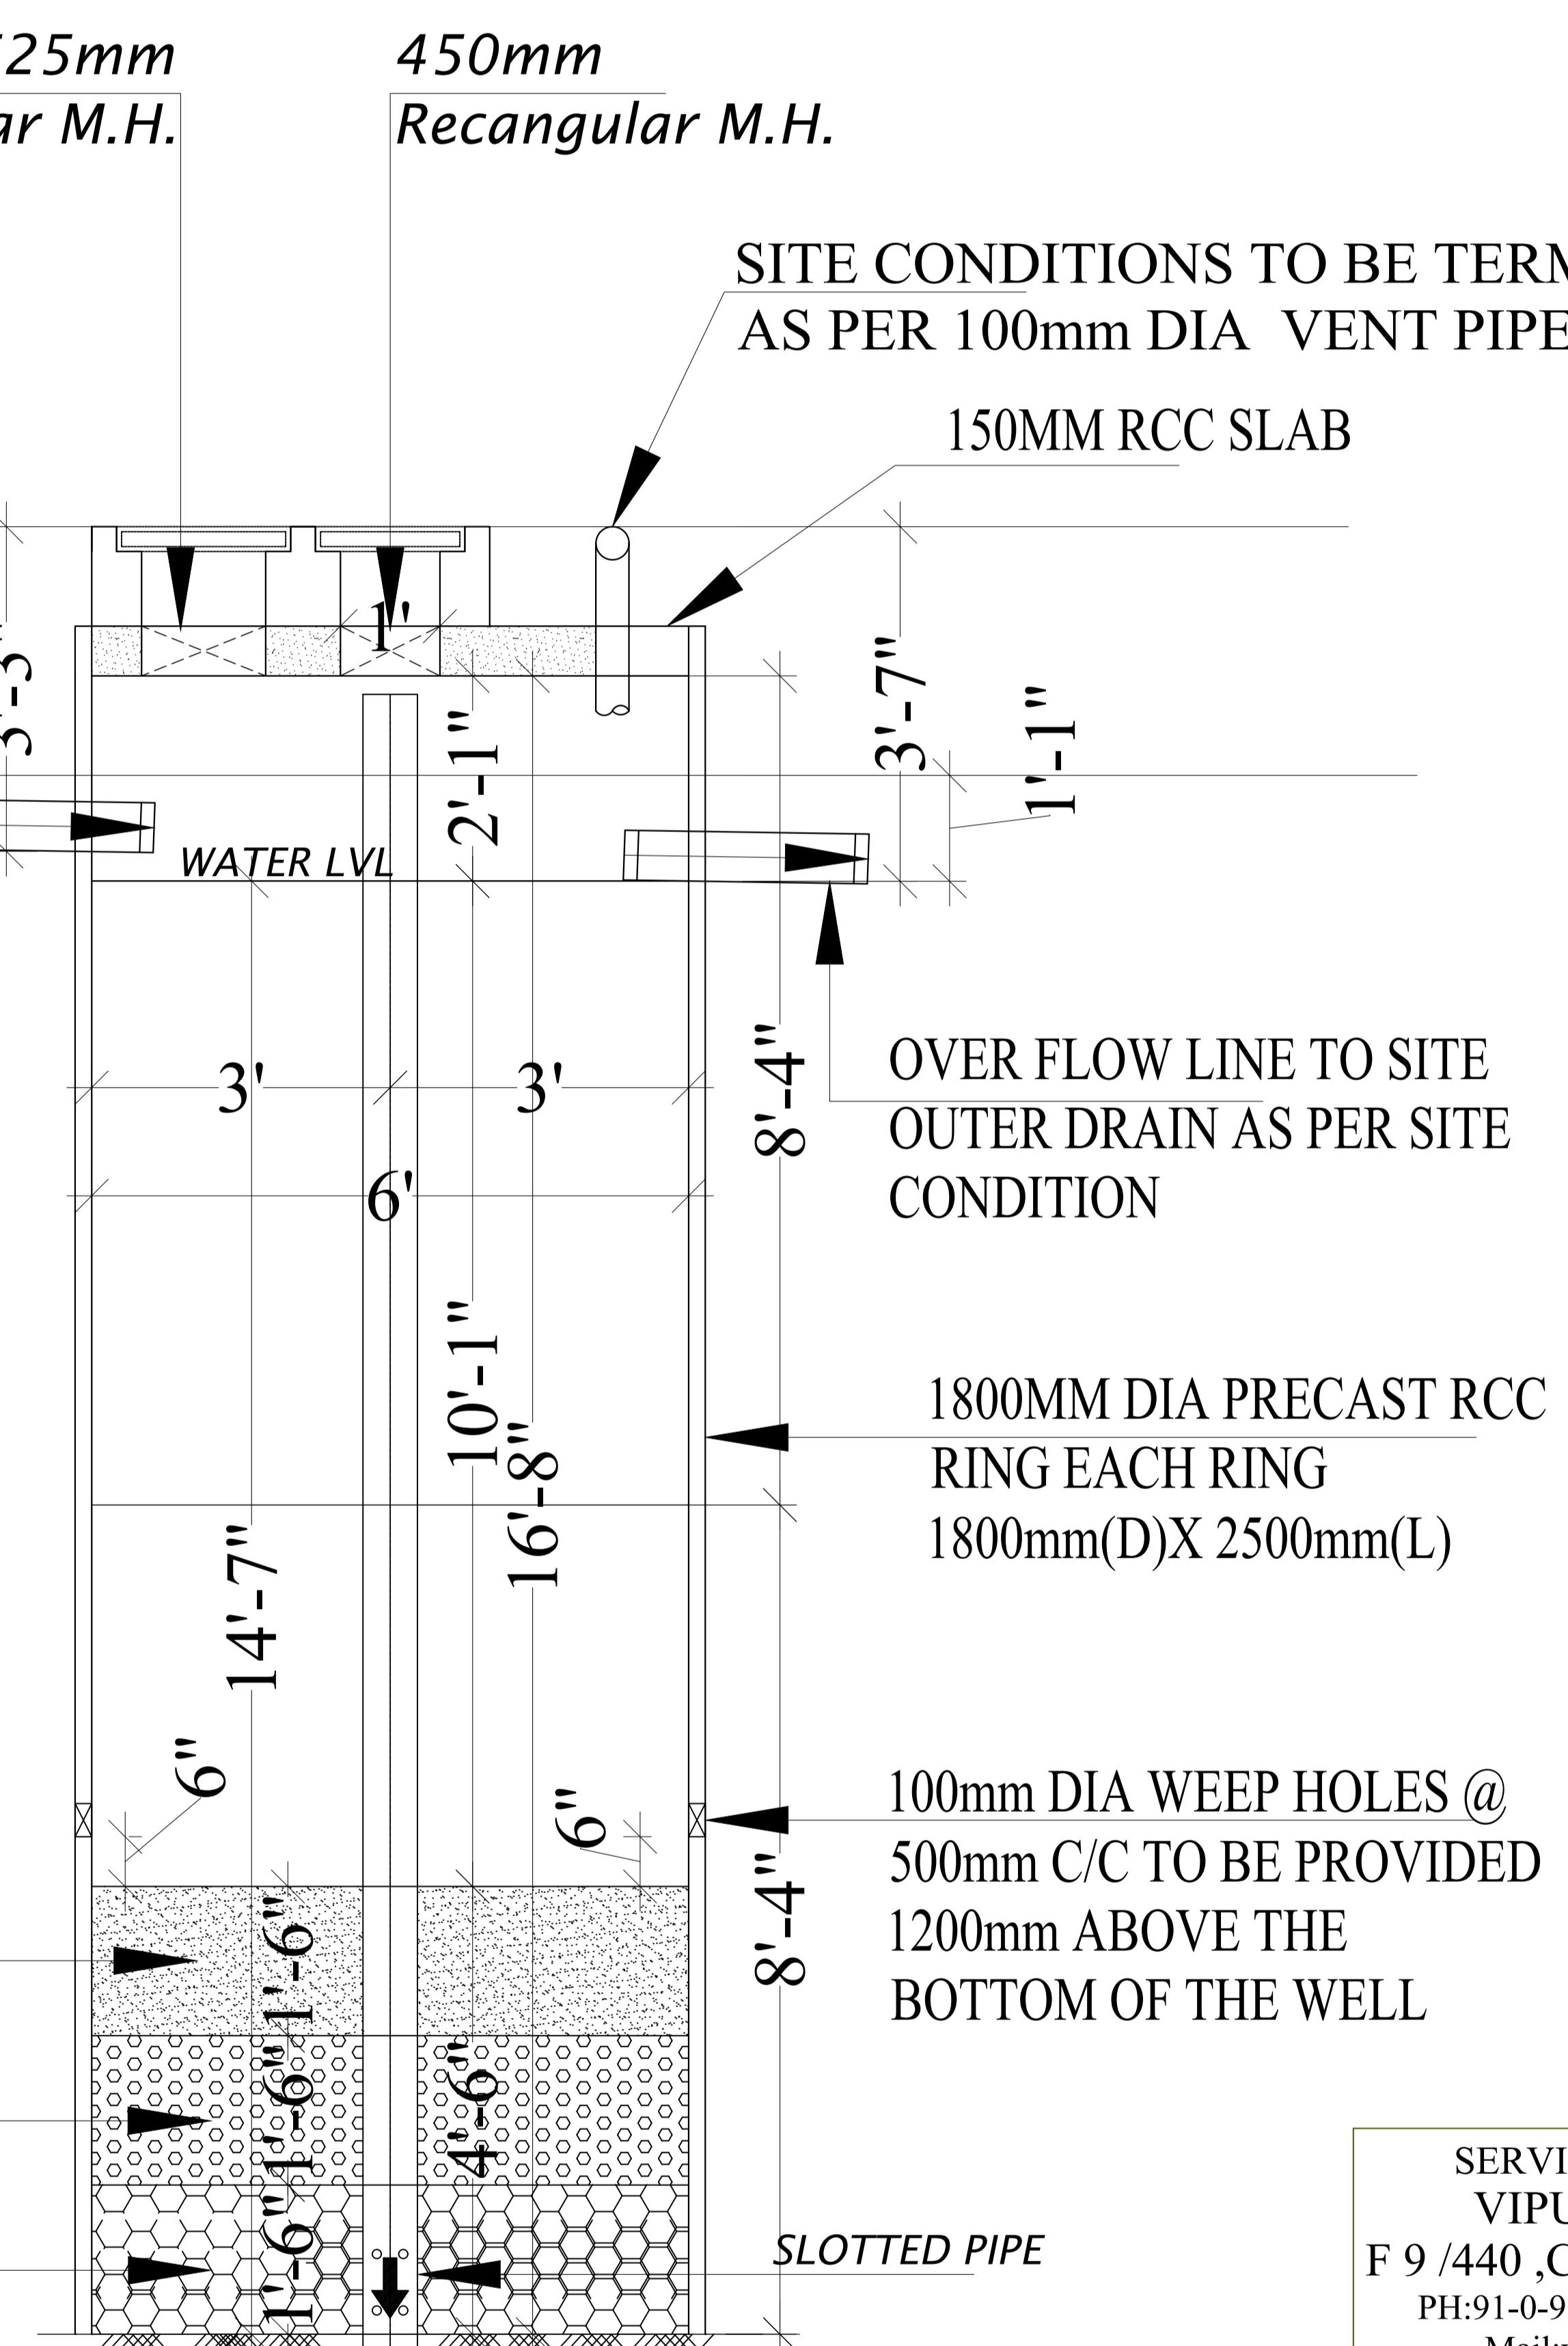


SERVICES CONSULTANT: VIPUL CONSULTING, F 9 /440 ,Chitrakut Scheme,Jaipur PH:91-0-93146-10438 ,0141-2440946 Mail:vipul8599@yahoo.com DATE:-31-10-2020


PROJECT- PROPOSED FLAT AT JAGATPURA

DWG TITLE- RAIN WATER HARVESTING PIT SECTION DETAILS PLAN

DATE:-	31-10-2020
DRAWN. BY-	RAAJ
CHKD. BY-	SANJAY
APPD. BY-	VIPUL AGARWAL
ARCHITECTS:-	

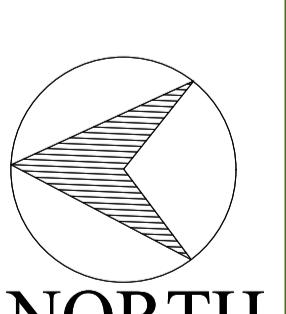

PANKAJ GUPTA  
DESIGN CONSULTANTS  
A R C H I T E C T S  
I N T E R I O R D E S I G N E R S  
E N G I N E E R S &  
L A N D S C A P E R S  
9414719352

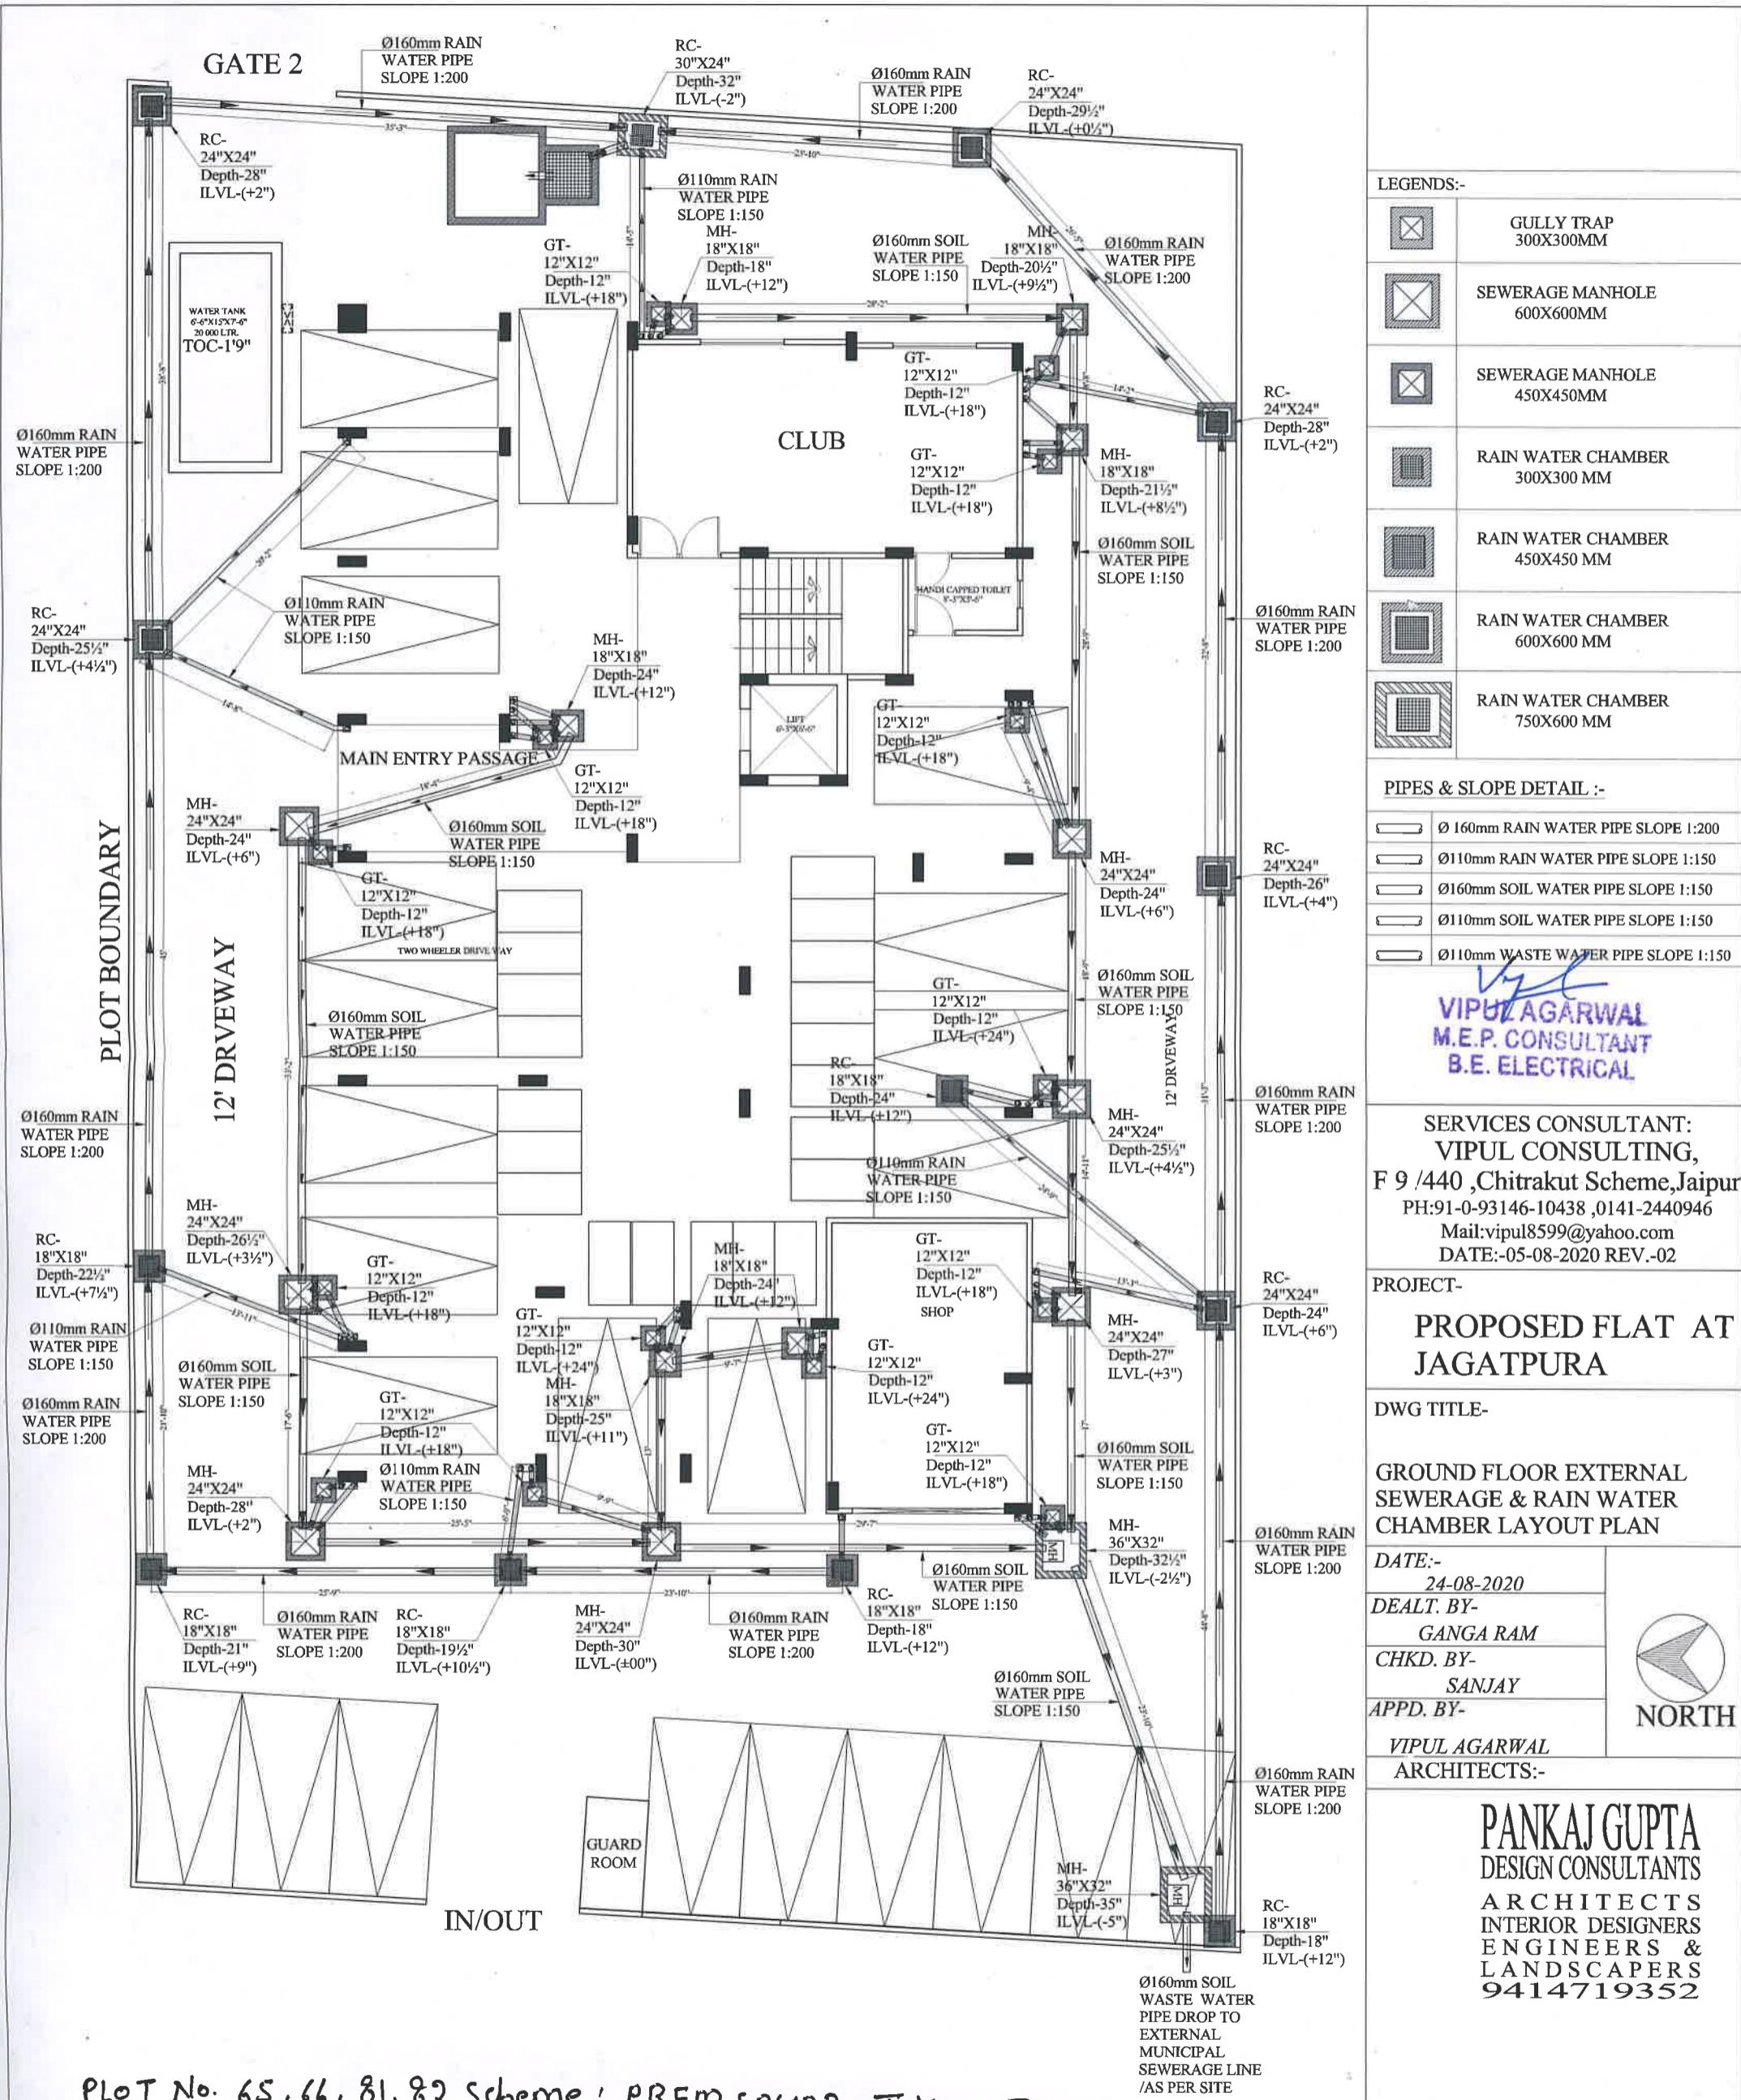

PLOT NO. 65, 66, 81, 82 Scheme: PREM SAGAR, Jaipur, Rajasthan