


LAYOUT PLAN OF WATER HARVESTING DISTRIBUTION SYSTEM FOR " HOMELAND VATSALYA "

UNDER KHASRA NO.- 140,140/1,140/1085,1247/141  
AT VILLAGE - JAISINGHPURA, TEH.- SANGANER, JAIPUR.  
PINCODE NO. - 302026

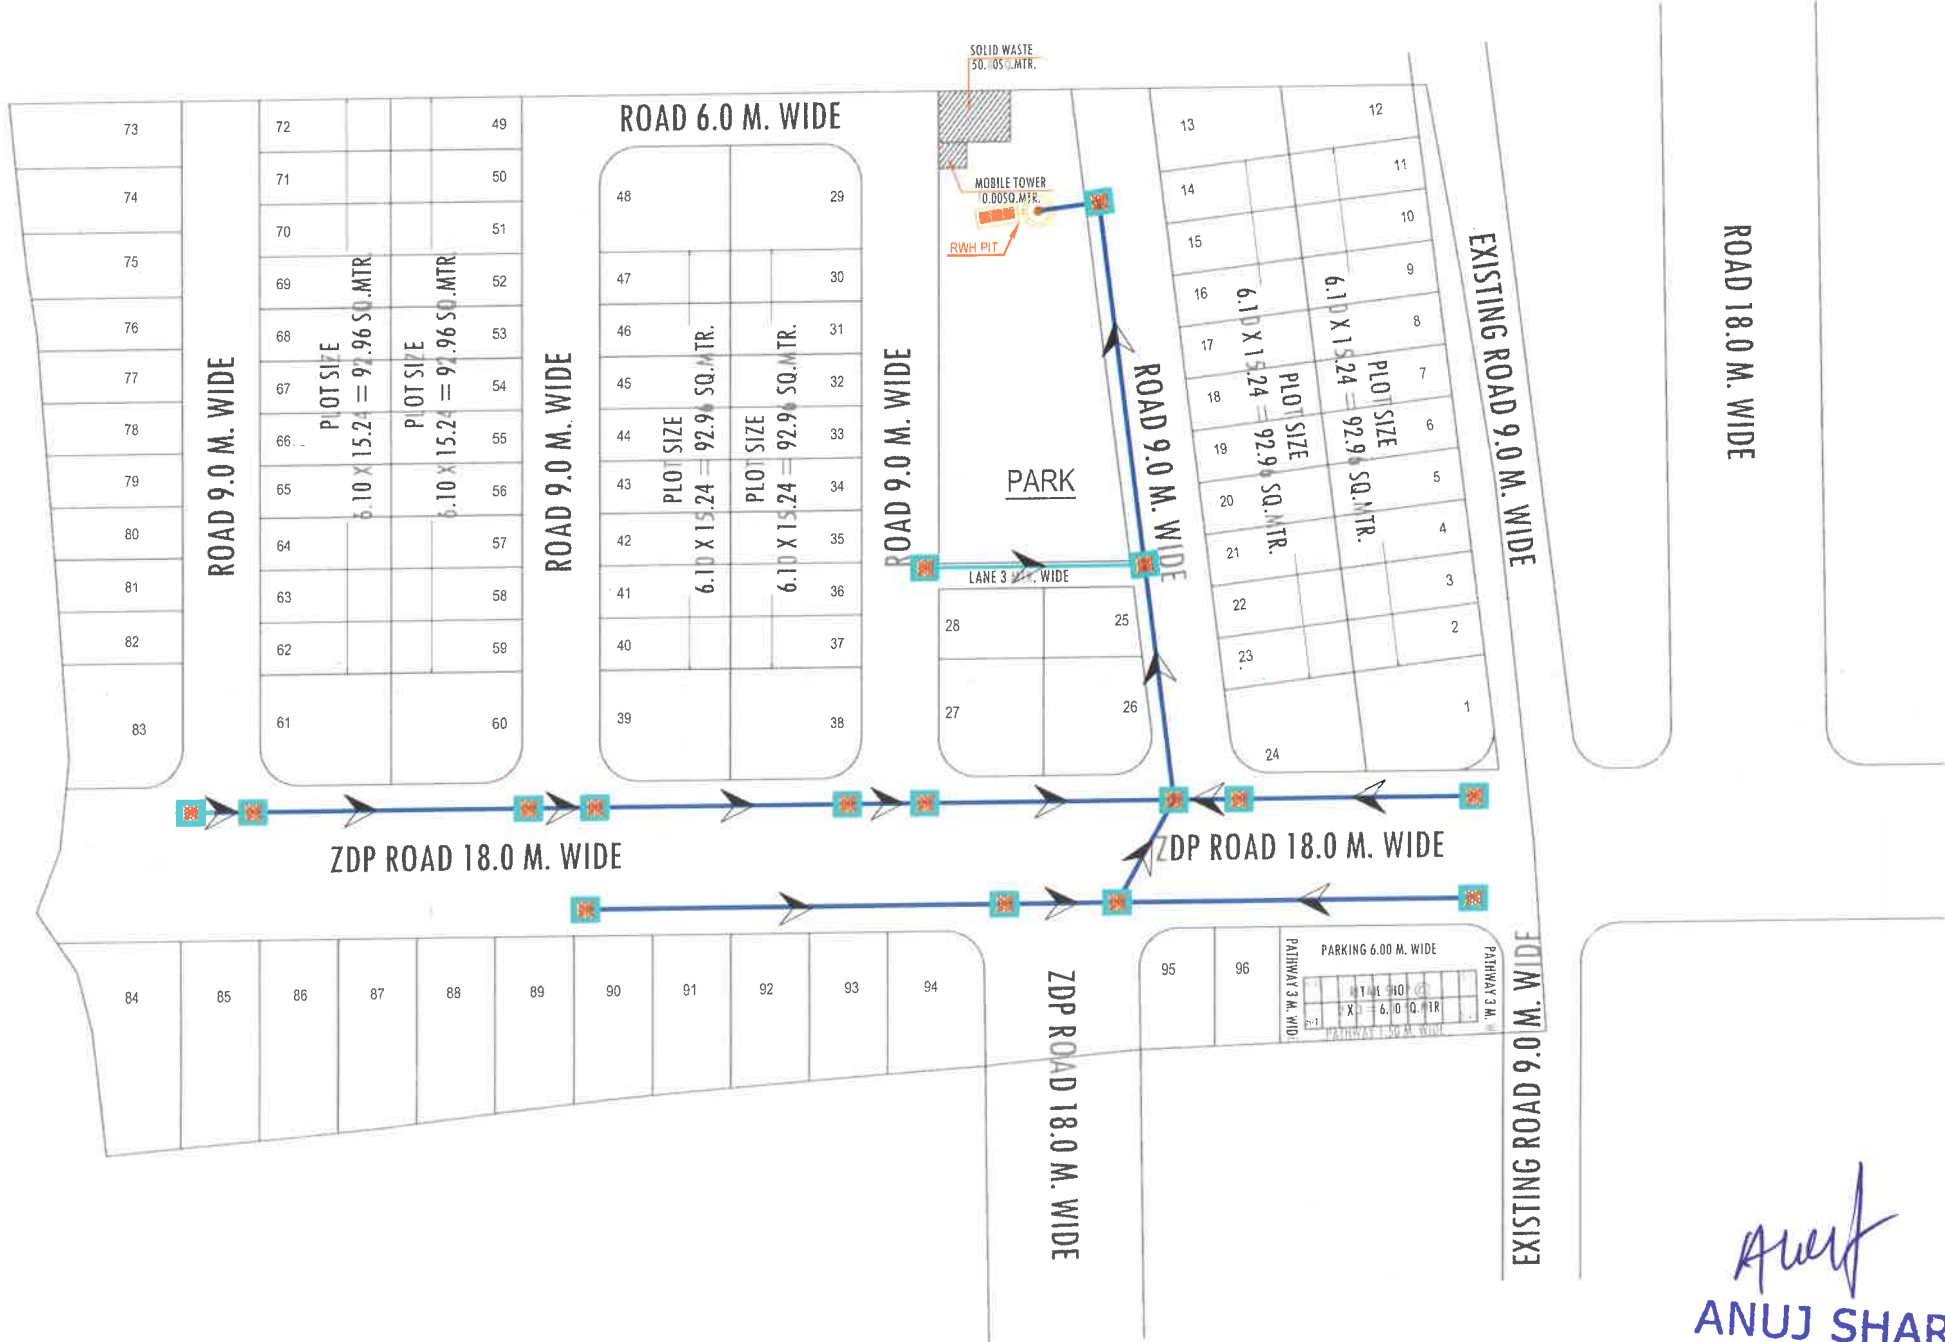

| LAY-OUT PLAN OF   |                                                          |
|---|----------------------------------------------------------|
| (ROADS , <input type="checkbox"/> ELECTRICALS , <input type="checkbox"/> SEWER LINE <input type="checkbox"/><br>WATER SUPPLY <input type="checkbox"/> & RAIN WATER HARVESTING) <input checked="" type="checkbox"/> |                                                          |
| LEGENDS :-   |                                                          |
|   | 200 MM DIA DWC RAIN WATER HARVESTING WITH FLOW DIRECTION |
|   | CHAMBER                                                  |
|   | RAIN WATER HARVESTING STRUCTURE                          |
| NAME OF SCHEME :-<br>" HOMELAND VATSALYA "<br>AT VILLAGE - JAISINGHPURA, TEH.- SANGANER, JAIPUR.   |                                                          |
| LEGEND:-   |                                                          |
| SCHEME BOUNDARY -   |                                                          |
| SCHEME CORNER POINT- (A,B,C,D,E)   |                                                          |
| SCALE :-   | NORTH :-<br>                                             |
| SUBMITTED TO :-   |                                                          |