
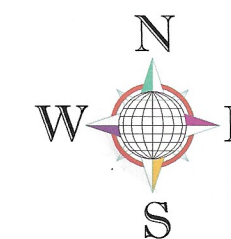


CABLE TRENCH LAYOUT PLAN OF "BHUMIJA PRANGAN BLOCK-B"

IN KHASRA NO.- 856/598, 858/597.

AT VILLAGE :- BINDAYAKA, TEH.:- JAIPUR & JAIPUR.

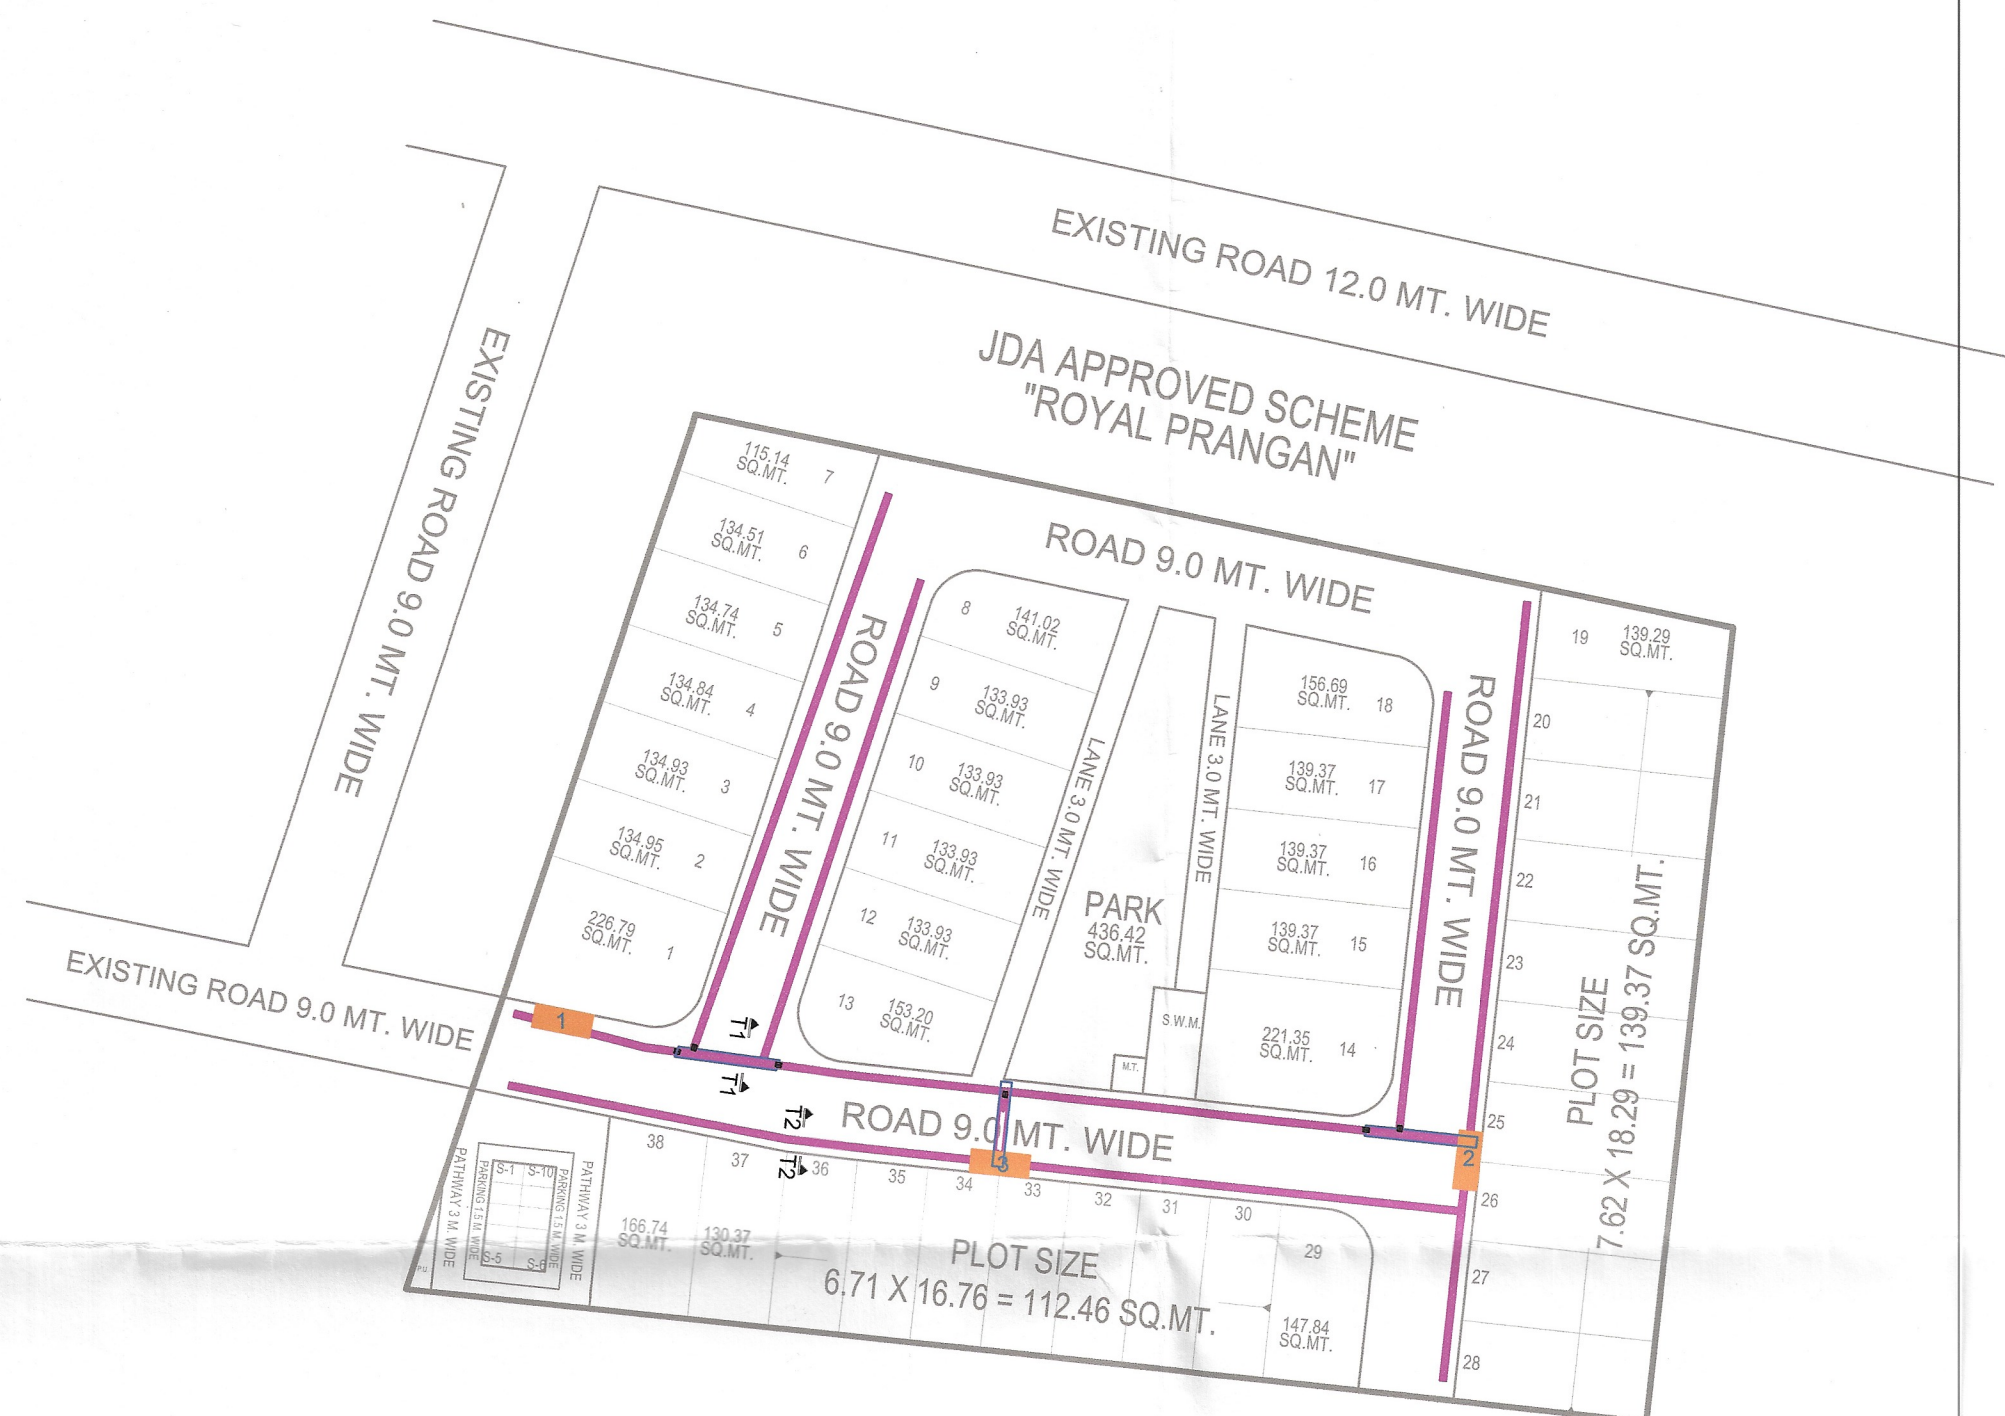

LAY-OUT PLAN OF

(ROADS , ☐ ELECTRICALS , ☒ SEWER LINE ☐
WATER SUPPLY ☐ & RAIN WATER HARVESTING) ☐

LEGENDS :-

NAME OF SCHEME :-

PROPOSED LAY OUT PLAN OF
"BHUMIJA PRANGAN BLOCK-B"

IN KHASRA NO.- 856/598, 858/597.

AT VILLAGE :- BINDAYAKA, TEH.:- JAIPUR & JAIPUR.

LEGEND:-

SCHEME BOUNDARY -

SCHEME CORNER POINT-

SCALE :-

NORTH :-




SUBMITTED TO :-

Consultant:-


CadMax
PROJECTS (P) LTD.
301, Pham Tower, Opp. Police Headquarter,
Lal Kothi scheme, Tonk Road JAIPUR (R.A.) 302015
PH: 0141-4113111, Mob.: +91-9829045031
Website: www.cadmmaxpro.com, e-mail: info@cadmaxpro.com

Website: www.cadm-xpro.com, e-mail: info@cadm-xpro.com

JOB No.:			REMARKS				
DESIGN	SIGN	DATE					
DRIN							
CHWD							
APPD							
RELEASED FOR			☒ PRELIMINARY	☐ TENDER	☐ INFORMATION	☐ APPROVAL	☐ CONSTRUCTION

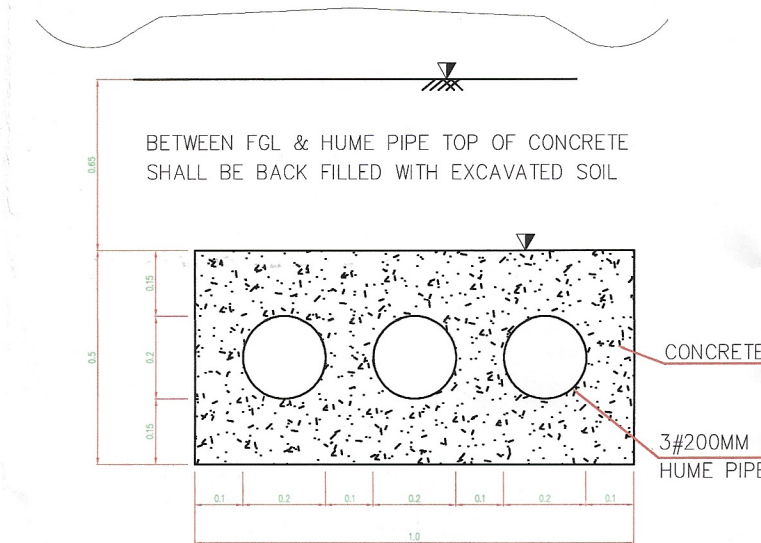


ELECTRICAL CABLE
ROAD CROSSING DETAIL (ERC)
SECTION T1-T1

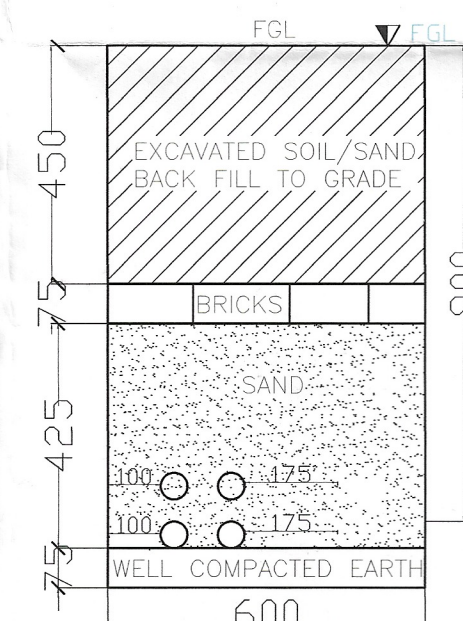


SECTION- T2-T2

PRATEEK SHARMA
ELECTRICAL ENGINEER

IN KHASRA NO.- 856/598, 858/597.
AT VILLAGE :- BINDAYAKA, TEH.-: JAIPUR & JAIPUR.

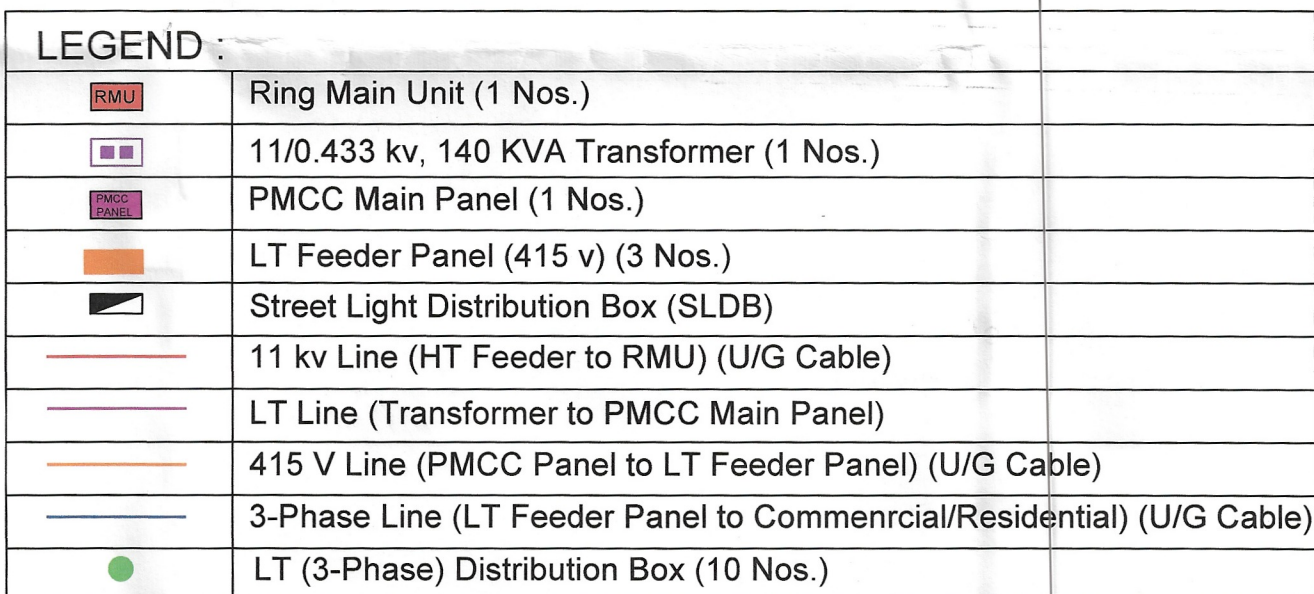



PRATEEK SHARMA
ELECTRICAL ENGINEER

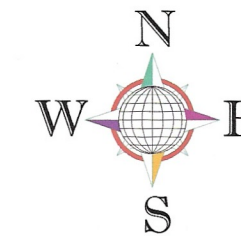

(ROADS , ☐ ELECTRICALS , ☒ SEWER LINE ☐
WATER SUPPLY ☐ & RAIN WATER HARVESTING) ☐

LEGENDS :-

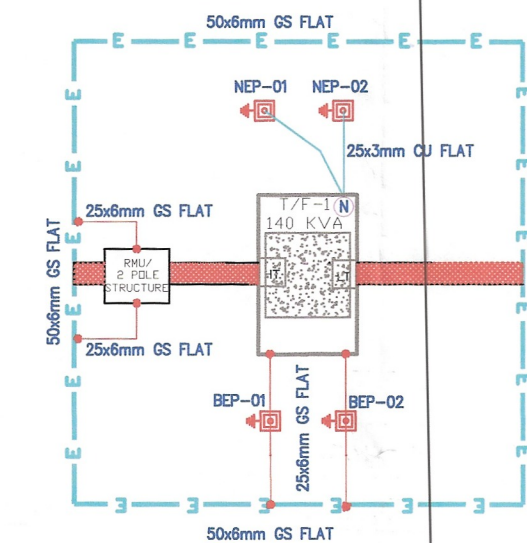

Detail-A

Switch Yard Layout Plan

NAME OF SCHEME :-

IN KHASRA NO.- 856/598, 858/597.
AT VILLAGE :- BINDAYAKA, TEH:- JAIPUR & JAIPUR.

LEGEND:-

SCHEME BOUNDARY -

SCHEME CORNER POINT-

SCALE :-

NORTH :-



SUBMITTED TO :-

Consultant:-	
--------------	--





301, Prism Tower, Opp. Police Headquarter,
LalKothi scheme, Tonk Road JAIPUR (RAJ.) 302015
PH.: 0141-4113111, Mob.: +91-9829045031
Website: www.cadmmaxpro.com, e-mail: info@cadmmaxpro.com

Website: www.cadmastro.com, e-mail: info@cadmastro.com

JOB NO.:			REMARKS
DESIGN	SIGN	DATE	
DRWN			
CHRD			
APPD			

RELEASED FOR ☒ PRELIMINARY ☐ TENDER ☐ INFORMATION ☐ APPROVAL ☐ CONSTRUCTION

IN KHASRA NO.- 856/598, 858/597.
AT VILLAGE :- BINDAYAKA, TEH.:- JAIPUR & JAIPUR.

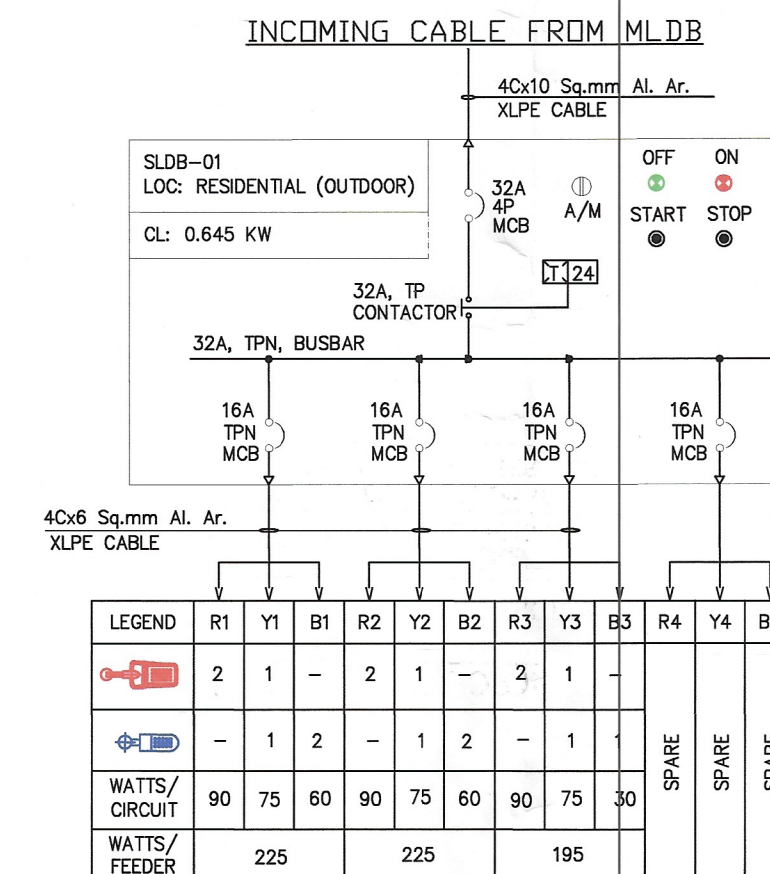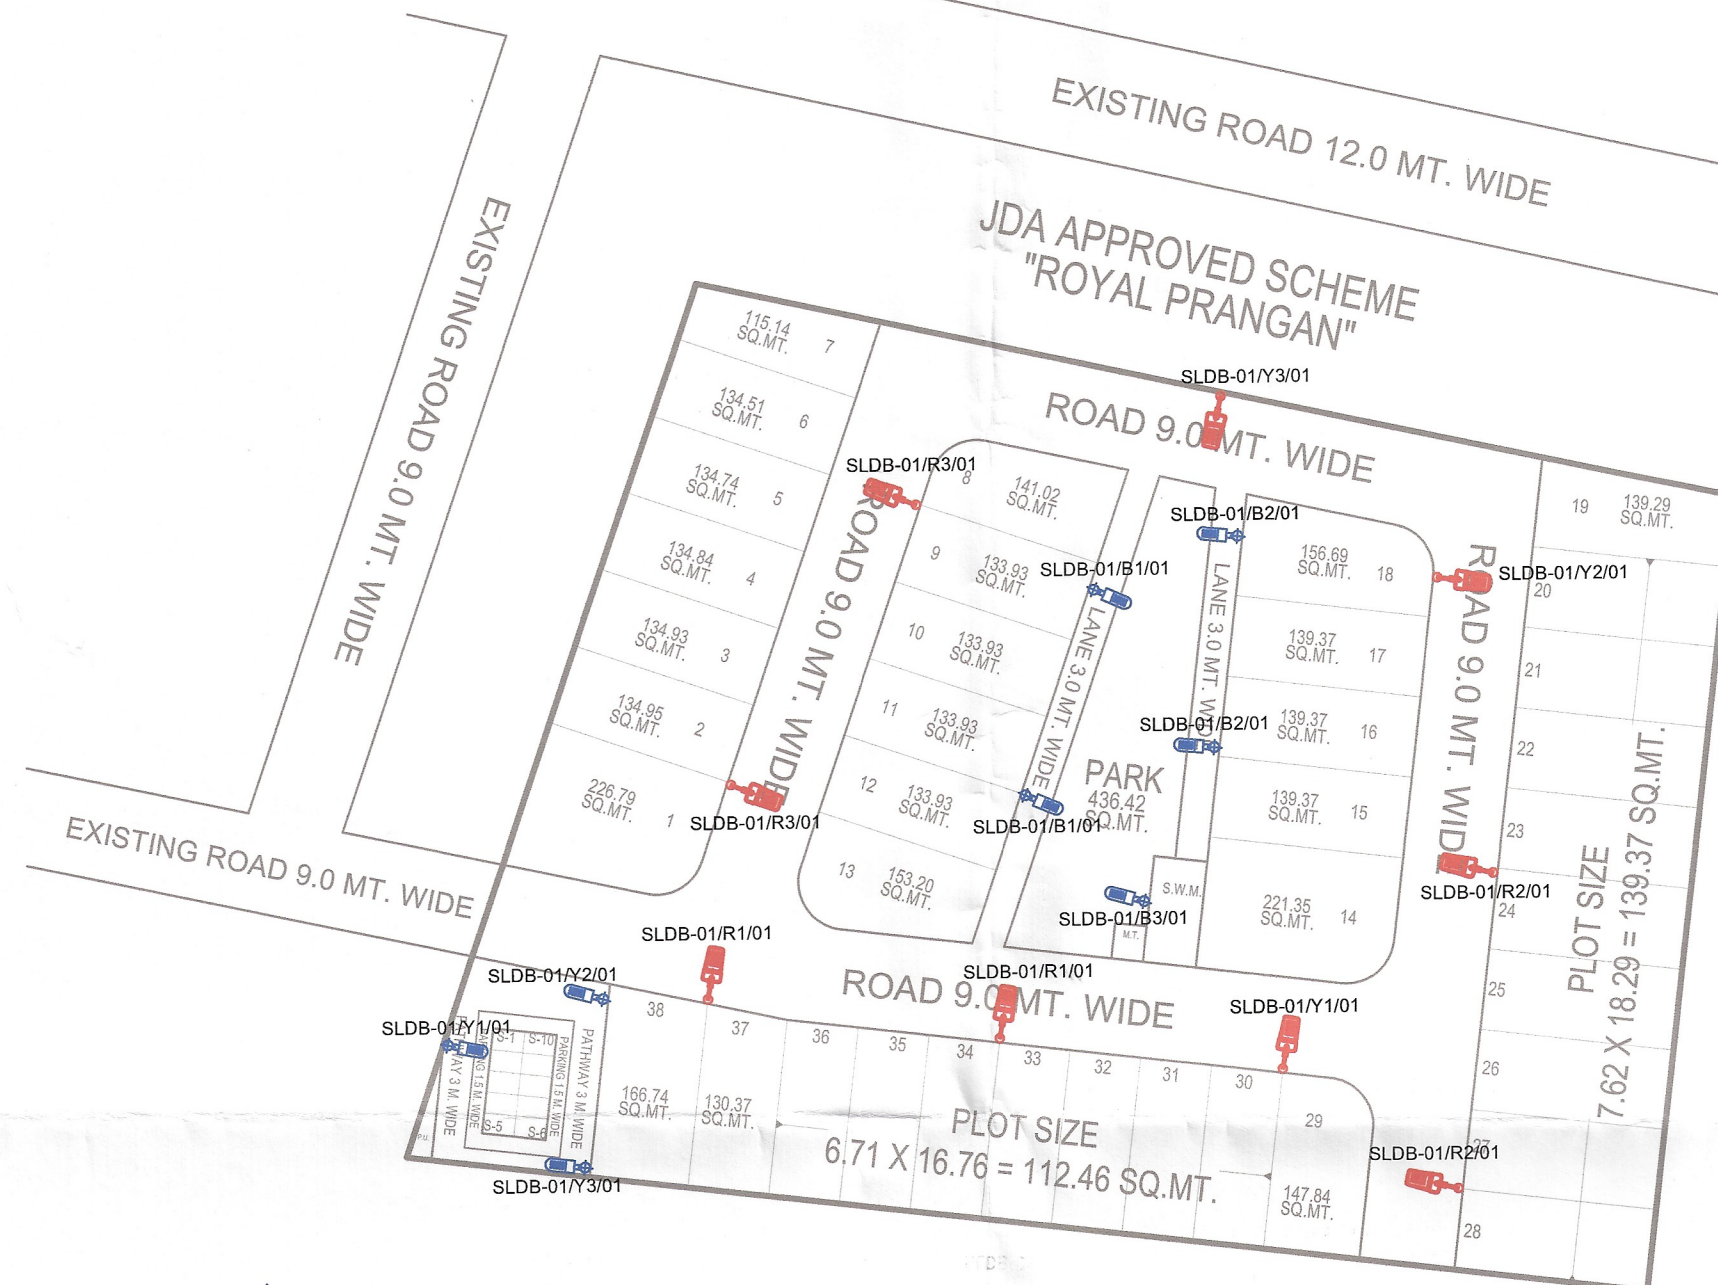

S.NO	LEGEND	DESCRIPTION	QTY
01		45W LED – STREET LIGHT FIXTURE (MOUNTED ON WALL/ 7 METER HEIGHT POLE)	09 NOS
02		30W LED – PERIPHERAL STREETLIGHT FIXTURE (MOUNTED AT ROAD WITH 3.0 METER POLE)	08 NOS

PRATEEK SHARMA
ELECTRICAL ENGINEER

PRATEEK SHARMA
ELECTRICAL ENGINEER

LEGENDS :-

PROPOSED LAY OUT PLAN OF
"BHUMIJA PRANGAN BLOCK-B"
 IN KHASRA NO.- 856/598, 858/597.
 AT VILLAGE :- BINDAYAKA, TEH.:- JAIPUR & JAIPUR.

SUBMITTED TO :-



301, Prism Tower, Opp. Police Headquarter,
LalKothi scheme, Tonk Road JAIPUR (RAJ.) 302015
PH.: 0141-4113111, Mob.: +91-9829045031
Website: www.cadmmaxpro.com, e-mail: info@cadmmaxpro.com

JOB No. _____

DESIGN

DRWN	
------	--

CHD	
-----	--

APPO

RELEASE

	RECEIVED
--	----------
