



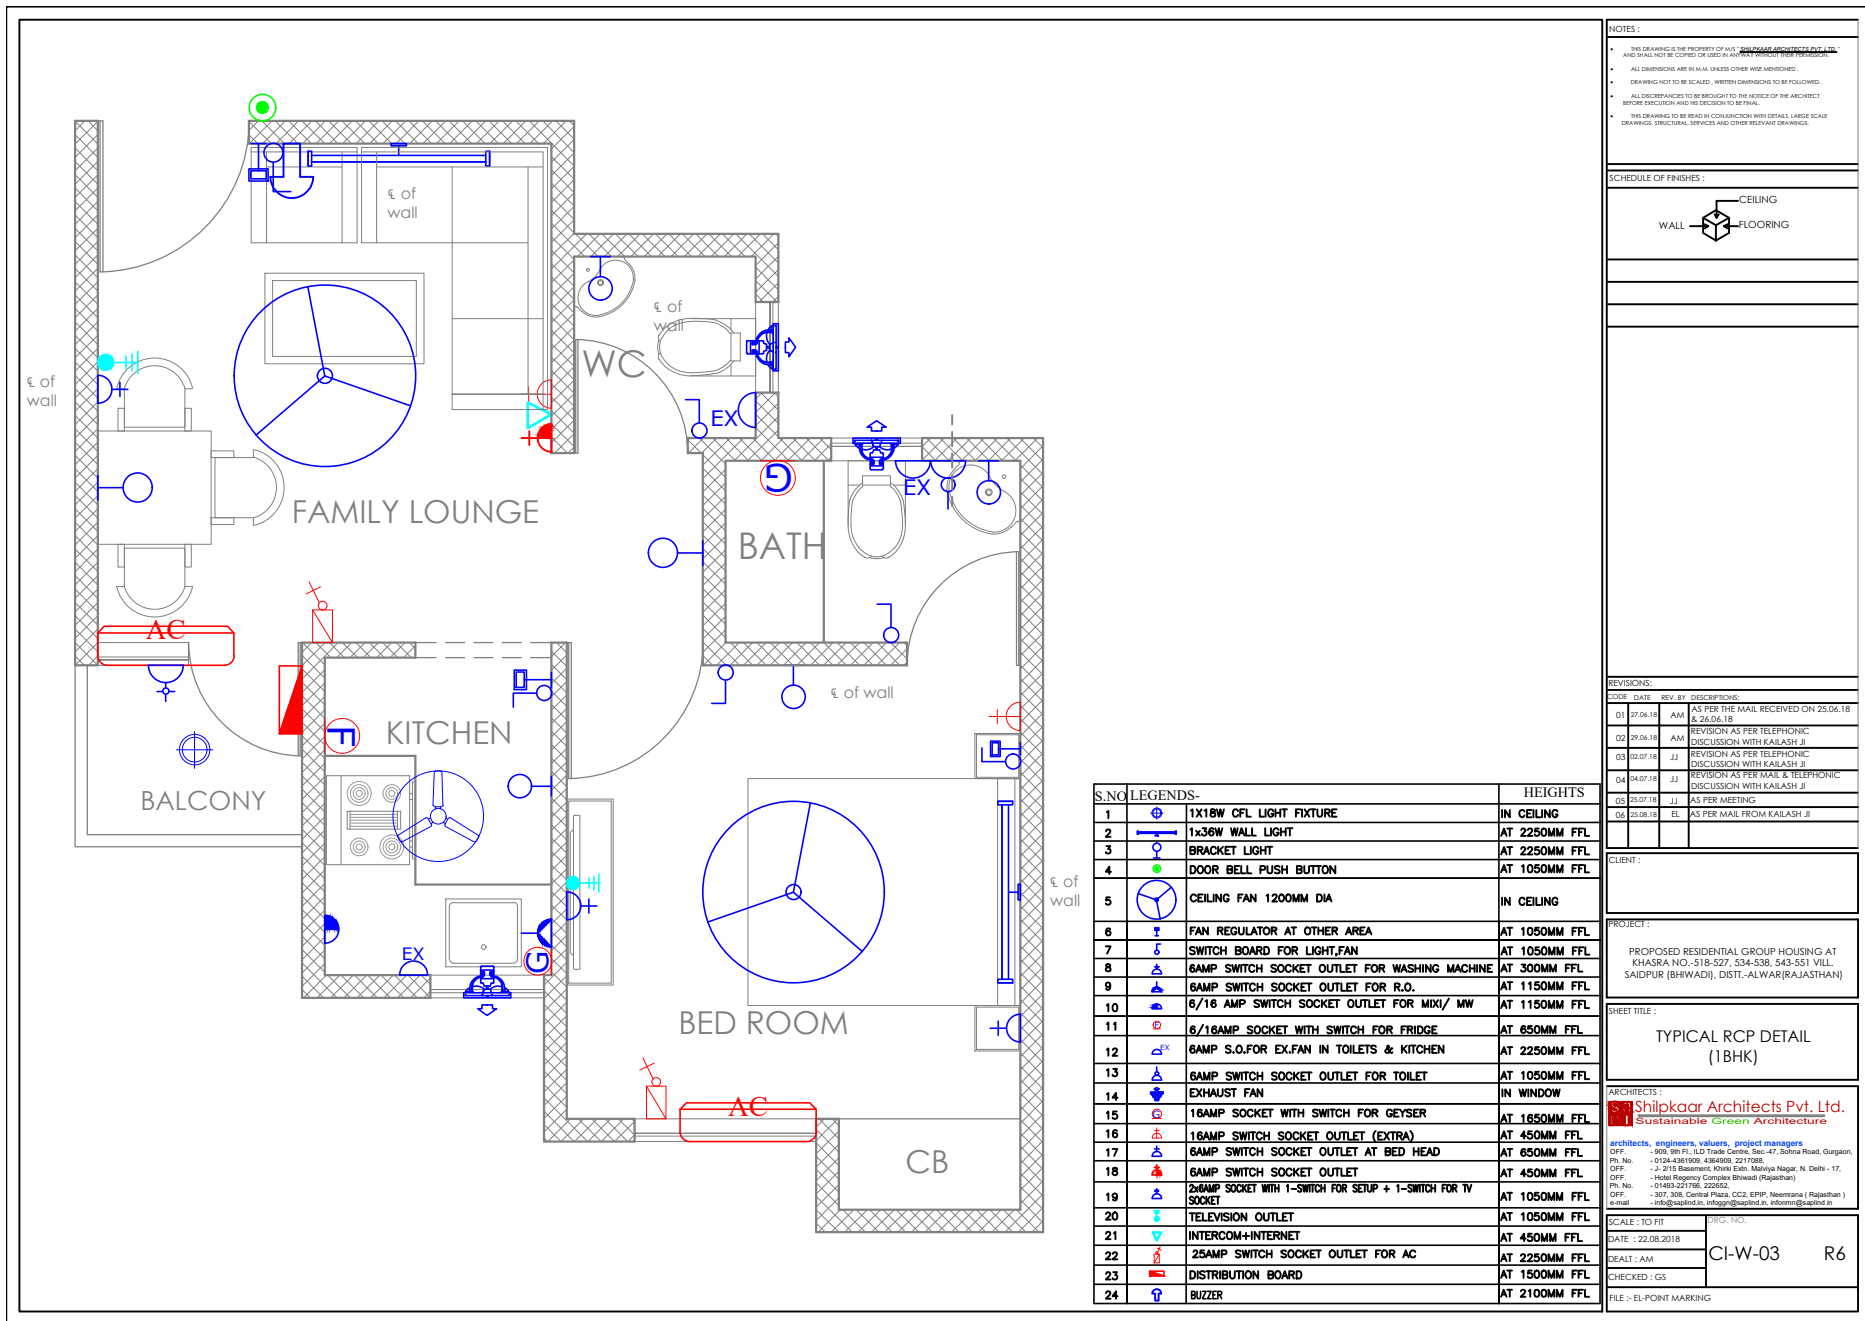

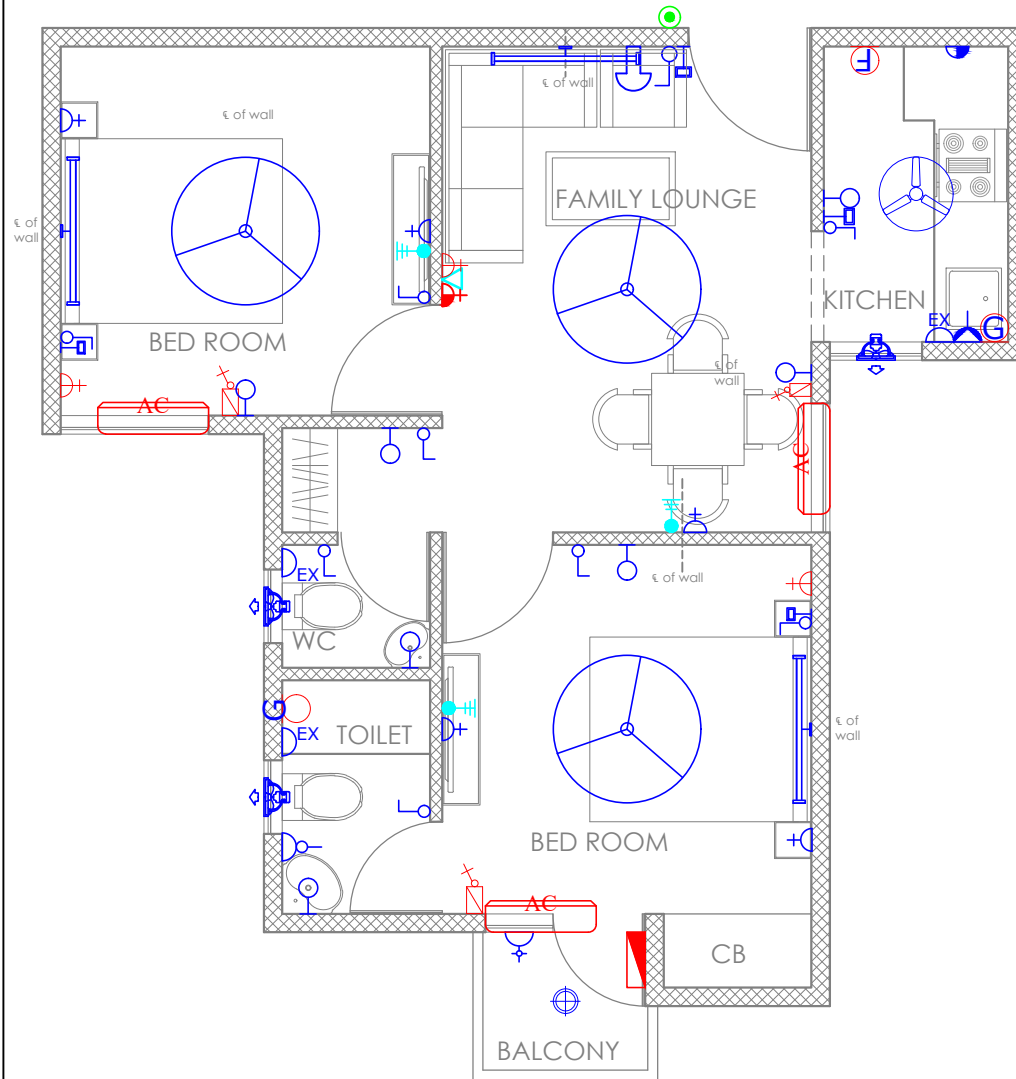

S.NO LEGENDS-			HEIGHTS
1		1X18W CFL LIGHT FIXTURE	IN CEILING
2		1x36W WALL LIGHT	AT 2250MM FFL
3		BRACKET LIGHT	AT 2250MM FFL
4		DOOR BELL PUSH BUTTON	AT 1050MM FFL
5		CEILING FAN 1200MM DIA	IN CEILING
6		FAN REGULATOR AT OTHER AREA	AT 1050MM FFL
7		SWITCH BOARD FOR LIGHT,FAN	AT 1050MM FFL
8		6AMP SWITCH SOCKET OUTLET FOR WASHING MACHINE	AT 300MM FFL
9		6AMP SWITCH SOCKET OUTLET FOR R.O.	AT 1150MM FFL
10		6/16 AMP SWITCH SOCKET OUTLET FOR MIXI/ MW	AT 1150MM FFL
11		6/16AMP SOCKET WITH SWITCH FOR FRIDGE	AT 850MM FFL
12		6AMP S.O.FOR EX.FAN IN TOILETS & KITCHEN	AT 2250MM FFL
13		6AMP SWITCH SOCKET OUTLET FOR TOILET	AT 1050MM FFL
14		EXHAUST FAN	IN WINDOW
15		16AMP SOCKET WITH SWITCH FOR GEYSER	AT 1650MM FFL
16		16AMP SWITCH SOCKET OUTLET (EXTRA)	AT 450MM FFL
17		6AMP SWITCH SOCKET OUTLET AT BED HEAD	AT 650MM FFL
18		6AMP SWITCH SOCKET OUTLET	AT 450MM FFL
19		26AMP SOCKET WITH 1-SWITCH FOR SETUP + 1-SWITCH FOR TV SOCKET	AT 1050MM FFL
20		TELEVISION OUTLET	AT 1050MM FFL
21		INTERCOM+INTERNET	AT 450MM FFL
22		25AMP SWITCH SOCKET OUTLET FOR AC	AT 2250MM FFL
23		DISTRIBUTION BOARD	AT 1500MM FFL
24		BUZZER	AT 2100MM FFL

NOTES :	
- THIS DRAWING IS THE PROPERTY OF M/S. SHIPKAAK ARCHITECTS PVT. LTD. AND SHALL NOT BE COPIED OR USED IN ANY MANNER WITHOUT PERMISSION. - ALL DIMENSIONS ARE IN M.M. UNLESS OTHERWISE MENTIONED. - DRAWING NOT TO BE SCALED. WRITTEN DIMENSIONS TO BE FOLLOWED. - ALL DISCREPANCIES TO BE BROUGHT TO THE NOTICE OF THE ARCHITECT BEFORE EXECUTION AND THE DECISION TO BE FINAL. - THIS DRAWING TO BE READ IN CONJUNCTION WITH DETAILS, LARGE SCALE DRAWINGS, STRUCTURAL SERVICES AND OTHER RELEVANT DRAWINGS.	
SCHEDULE OF FINISHES :	
CEILING WALL FLOORING	
REVISIONS:	
CODE	DATE
01	27.06.18
02	29.06.18
03	02.07.18
04	04.07.18
05	26.07.18
06	25.08.18
REV. BY	DESCRIPTIONS
AM	AS PER THE MAIL RECEIVED ON 25.06.18
AM	REVISION AS PER TELEPHONIC DISCUSSION WITH KAILASH JI
JJ	REVISION AS PER TELEPHONIC DISCUSSION WITH KAILASH JI
JJ	APPROVED AS PER MAIL & TELEPHONIC DISCUSSION WITH KAILASH JI
JJ	AS PER MEETING
EL	AS PER MAIL FROM KAILASH JI
CLIENT :	
PROJECT :	
PROPOSED RESIDENTIAL GROUP HOUSING AT KHASRA NO.-518-527, 534-538, 543-551 VILL. SAIDPUR (BHIWADI), DIST.-ALWAR(RAJASTHAN)	
SHEET TITLE :	
TYPICAL RCP DETAIL (2BHK)	
ARCHITECTS :	
Shipkkaar Architects Pvt. Ltd. Sustainable Green Architecture	
architects, engineers, valuers, project managers	
OFF. : -105, 8th Fl., L-17 Trade Centre, Sec-47, Sohna Road, Gurgaon, Ph. No. : -0124-4301909, 4364009, 2217088.	
OFF. : -J. 215 Basement, Khim Estate, Mayapuri Nagar, N. Delhi - 17.	
OFF. : -Hotel Regency Complex Bhiwadi (Rajasthan)	
Ph. No. : -01403-2271766, 2205052	
OFF. : -307, 308, Central Plaza, CC2, EPIP, Neemrana (Rajasthan)	
E-mail : -info@shipkkaar.in, info@shipkkaar.in, info@shipkkaar.in	
SCALE : TO FIT	
DATE : 22.08.2018	
DEALT : AM	
CHECKED : GS	
FILE : EL-POINT MARKING	